



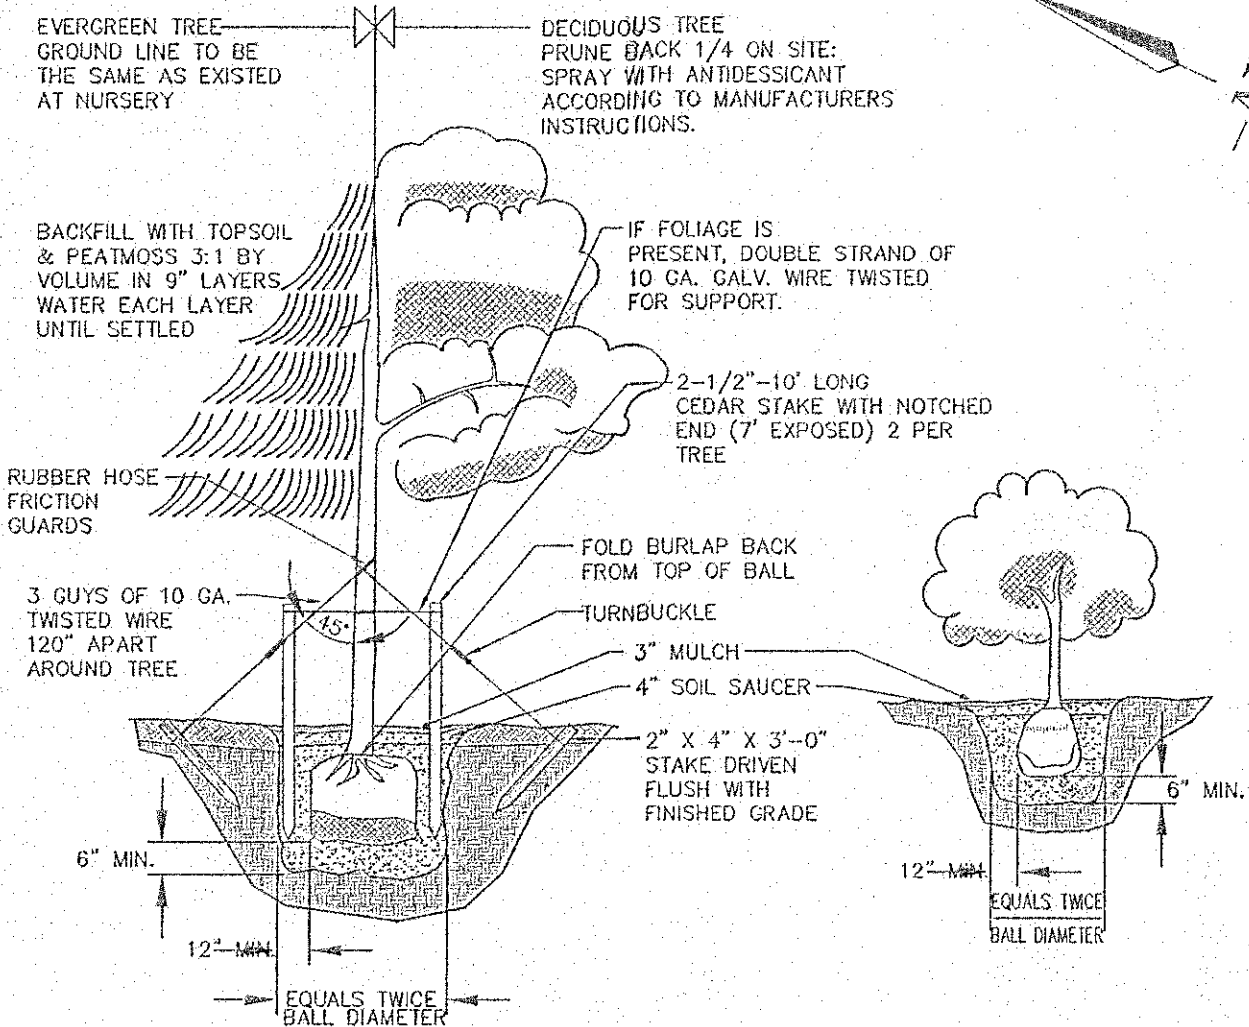

TYPICAL PLANTING DETAIL
NOT TO SCALE

PLANTING SCHEDULE ROAD/RESIDENTIAL AREAS				
ABBRV.	COMMON NAME	SCIENTIFIC NAME	SIZE	QUANTITY
Ap	CRIMSON MAPLE	ACER PLATANOIDES	3"-3 1/2" cal.	4
As	SUGAR MAPLE	ACER SACCHARUM	3"-3 1/2" cal.	5
Gt	HONEY LOCUST	GLEITSIA TRIACANTHOS	3"-3 1/2" cal.	1
Ms	SARGENT CRABAPPLE	MALUS SARGENTII	3"-3 1/2" cal.	6
Pr	FLOWERING CHERRY	PRUNUS SARGENTII	3"-3 1/2" cal.	2
Qp	PIN OAK	QUERCUS PALUSTRIS	3"-3 1/2" cal.	2
Pc	FLOWERING PEAR	PIRUS CALLERYANA	3"-3 1/2" cal.	7
To	EMERALD GREEN ARBORVITAE	THUJA OCCIDENTALIS	1 GAL.	22
Vd	ARROWWOOD	VIBURNUM DENTATUM	2 GAL.	6
Aa	CHOKEBERRY	ARONIA ABUTIFOLIA	2 GAL.	3
Mp	BAYBERRY	MYRICA PENNSYLVANICA	2 GAL.	8
Iv	WINTERBERRY	ILEX VERTICILLATA	2 GAL.	4
Bs	BOXWOOD	BUXUS SEMPERVIRENS	2 GAL.	16
Bf	EMERALD GAITY	EUONYMUS FORTUNEI	18"-24"	17
Bt	RED BARBERRY	BERBERIS THUNBERGI	12"-24"	24
Io	AMERICAN HOLLY	ILEX OPACA	12"-24"	12
Ea	BURNING BUSH	EUONYMUS ALATUS	2 GAL.	10
Pa	NORWAY SPRUCE	PICEA ABIES	8' HT.	10
Pg	WHITE SPRUCE	PICEA GLAUCA	8' HT.	9
PLANTING SCHEDULE MITIGATION PLANTINGS				
ABBRV.	COMMON NAME	SCIENTIFIC NAME	SIZE	QUANTITY
Cs	RED OSIER DOGWOOD	CORNUS SERICEA	18"-24" BR	53

TOWN OF BETHLEHEM PLANNING BOARD

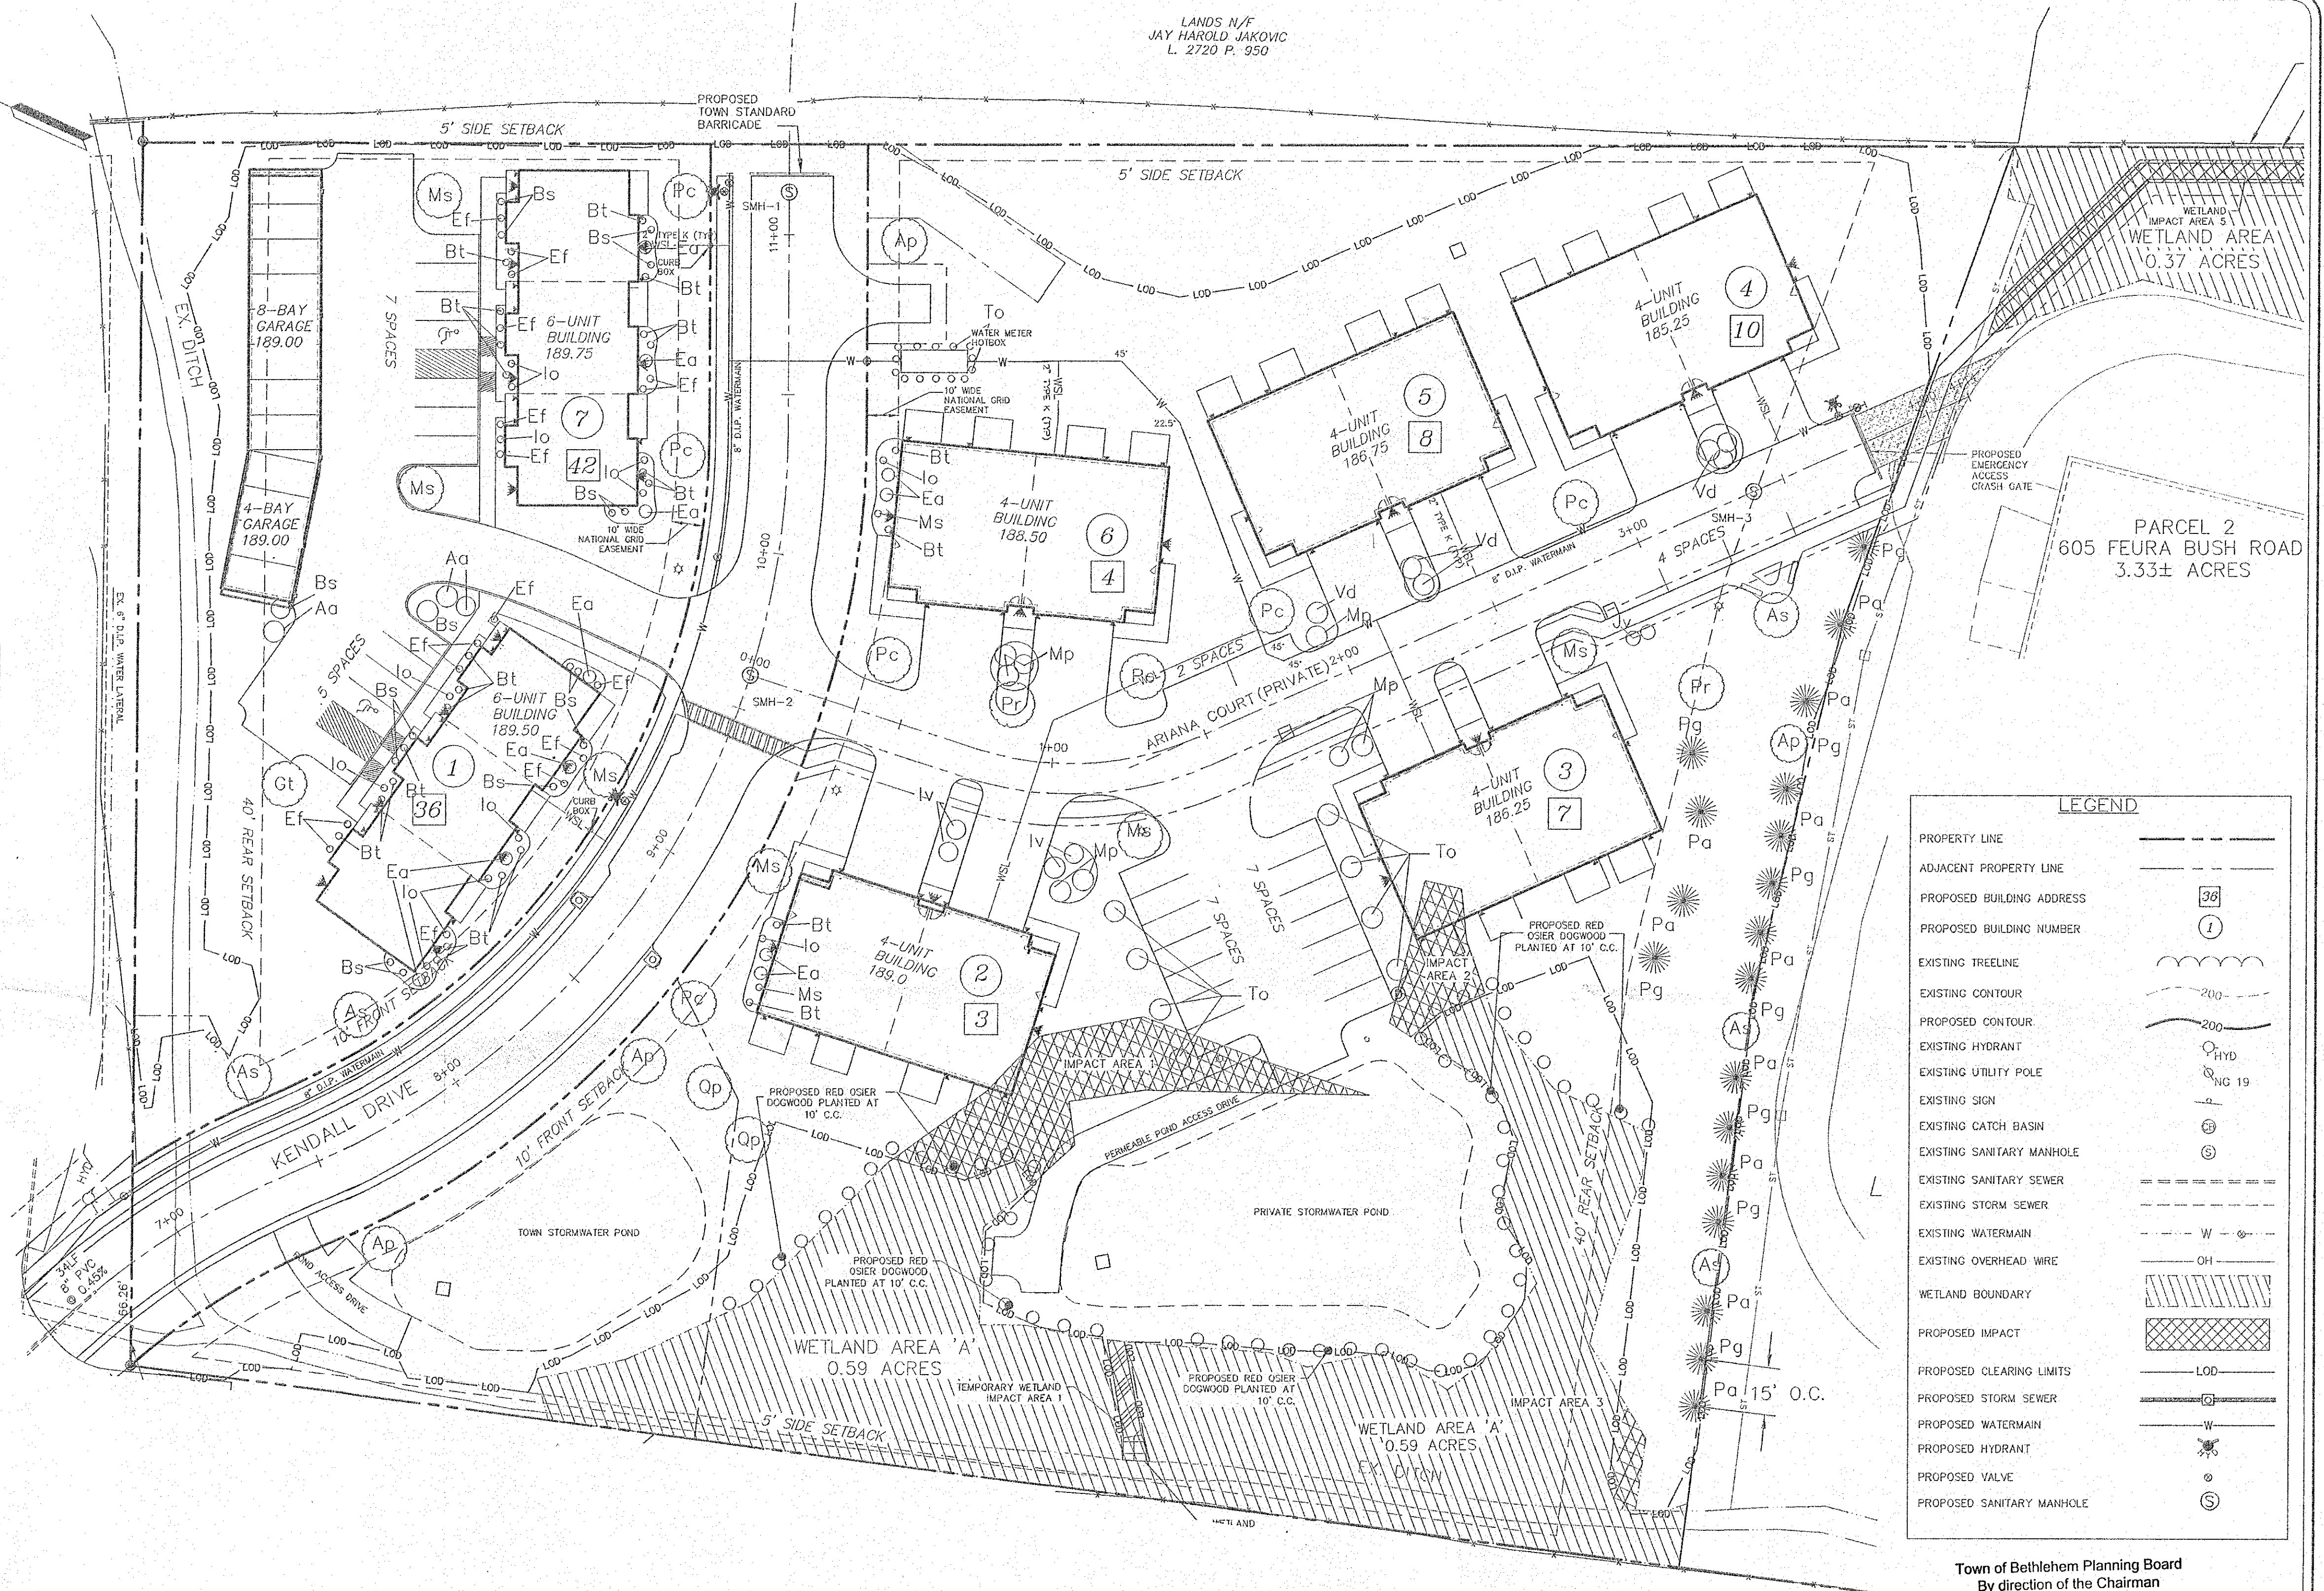


Town of Bethlehem Planning Board
By direction of the Chairman
these plans are hereby approved.
See first sheet for date & signature.

ALBANY COUNTY DEPARTMENT OF HEALTH
DIVISION OF ENVIRONMENTAL HEALTH SERVICE
By direction of the Commissioner of Health, these
plans are hereby approved. See first sheet for
date and signature.

INCHES
Town of Bethlehem, NY

NO.	DATE	REVISIONS	BY
10	9/27/12	FINAL SUBMISSION	PJY
9	8/29/12	REVISED PLANTING SCHEDULE PER ACOE COMMENTS	CDL
8	8/24/12	FINAL SUBMISSION	PJY
7	7/10/12	REVISIONS PER 7/3/12 TDE COMMENT LETTER	PJY
6	6/26/12	REVISED PER PLANNING COMMENTS	PJY
5	6/14/12	REVISED PER TOWN ENG. & PLANNING COMMENTS	PJY
4	5/30/12	REVISED PER TOWN COMMENT LETTER DATED 5/29/12	PJY
3	5/15/12	REVISIONS PER TOWN COMMENTS	PJY
2	3/13/12	REVISIONS PER TOWN AND TDE COMMENTS	PJY
1	1/27/12	REVISIONS PER TOWN AND TDE COMMENTS	PJY

NOTE: 48 HOURS PRIOR TO ANY CONSTRUCTION
ACTIVITIES, THE CONTRACTOR SHALL CONTACT
DIG SAFELY NEW YORK TO LOCATE ALL
UNDERGROUND UTILITIES. 1-800-962-7962

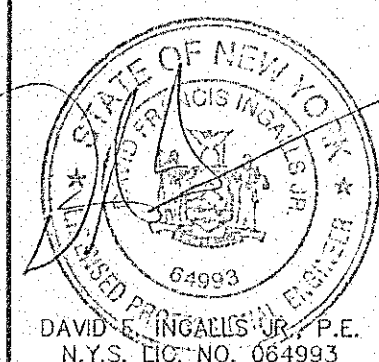

ingalls
ingalls & associates, LLP
engineers / surveyors
2003 GUILDFORD AVENUE
SCHENECTADY, N.Y. 12309
PHONE: (518) 393-7725
FAX: (518) 393-2324

PLANTING PLAN
32 UNIT MULTI-FAMILY DEVELOPMENT
605 FEURA BUSH ROAD
TOWN OF BETHLEHEM
COUNTY OF ALBANY STATE OF NEW YORK
DATE: SEPTEMBER 20, 2011 CHECKED BY: D.F.I. JOB NO. 11-090 SCALE: 1" = 30'
DRAWN BY: P.J.Y. CADD FILE: 110900F SHEET 5 OF 12