



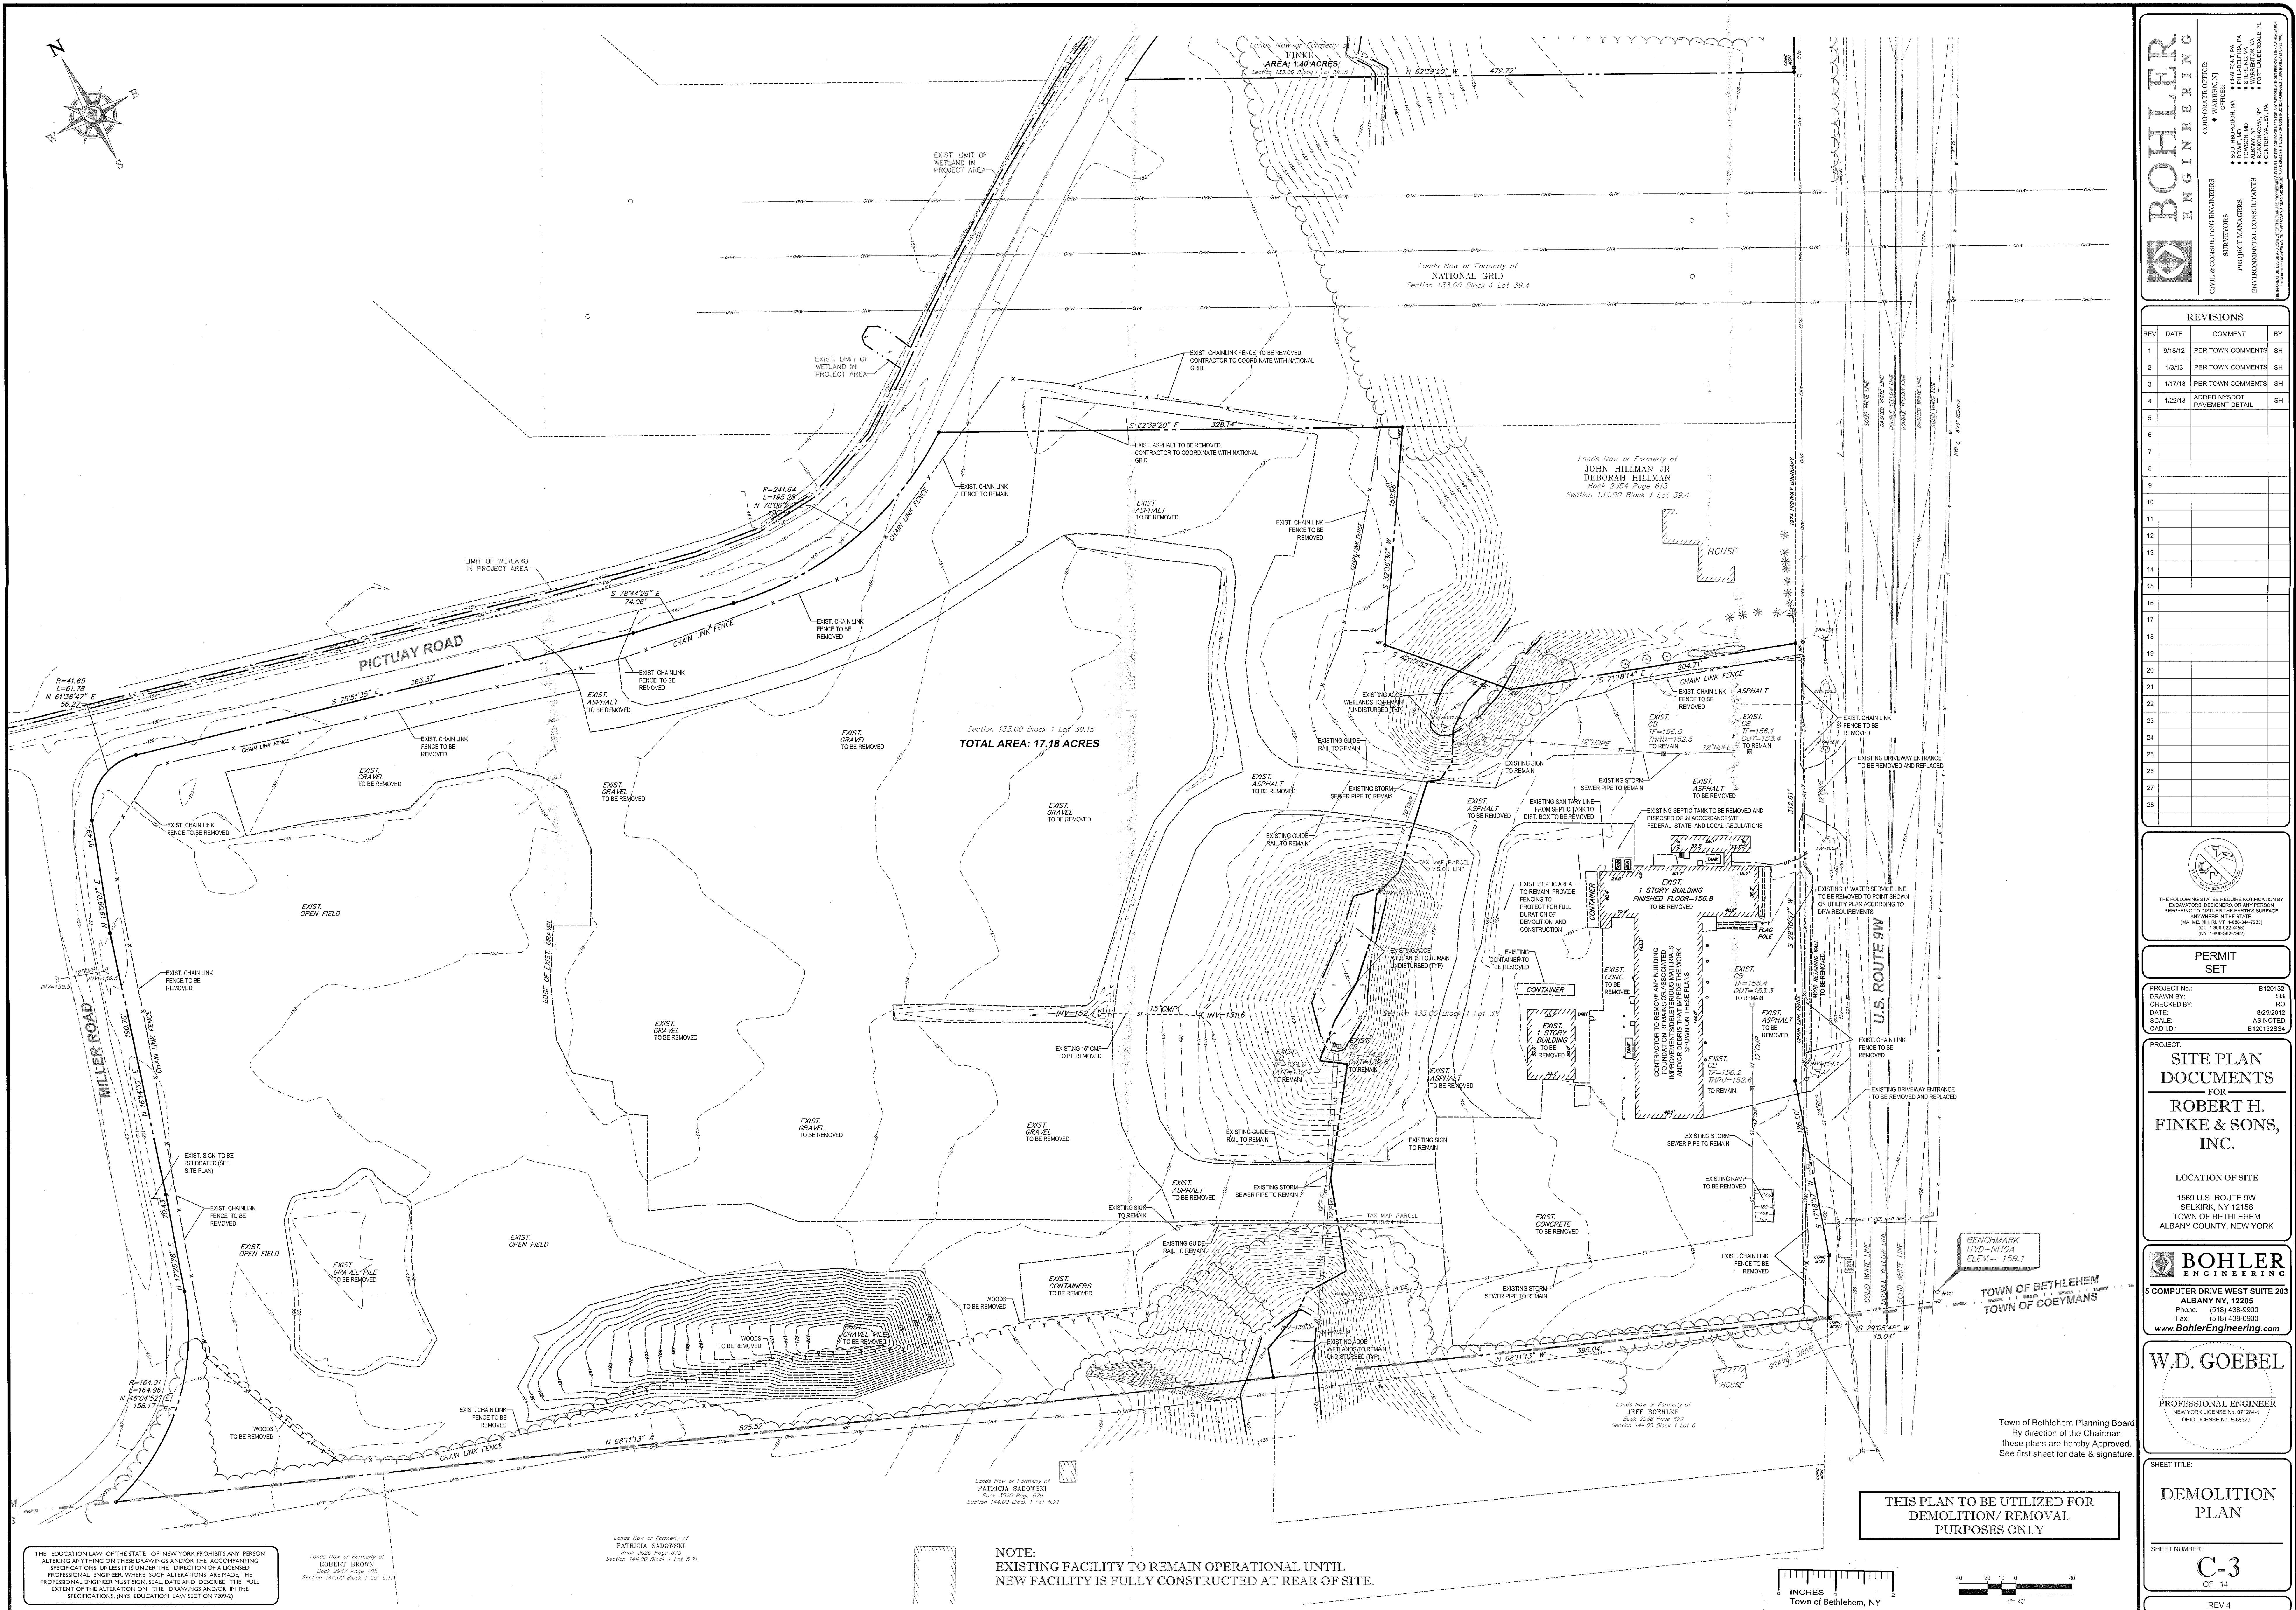

REVISIONS		
REV	DATE	COMMENT
1	9/18/12	PER TOWN COMMENTS
2	1/3/13	PER TOWN COMMENTS
3	1/17/13	PER TOWN COMMENTS
4	1/23/13	ADDED NYSDOT PAVEMENT DETAIL
5		
6		
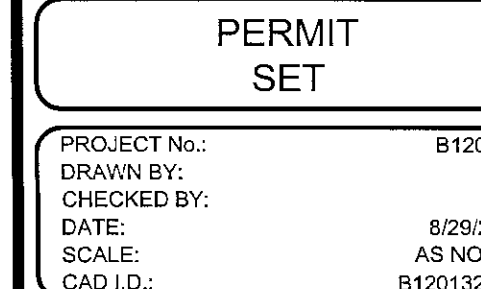

 **BOHLER**
ENGINEERING

5 COMPUTER DRIVE WEST SUITE
ALBANY NY, 12205
Phone: (518) 438-9900
Fax: (518) 438-0900
www.BohlerEngineering.com

SHEET TITLE:

DEMOLITION
PLAN

SHEET NUMBER:

C-3
OF 14

REV 4