



REVISIONS

PROJECT NO: 38397178

DRAWN BY: A.R.Z.

DESIGNED BY: A.R.Z.

CHECKED BY: M.K.C.

THE INFORMATION CONTAINED IN THIS SET OF DOCUMENTS IS PROPRIETARY BY NATURE, ANY USE OR DISCLOSURE OTHER THAN THAT WHICH RELATES TO THIS PROJECT IS STRICTLY PROHIBITED.

PROPOSED ENTRANCE AND  
PARKING IMPROVEMENTS  
GLENMONT, N.Y.

461 RIVER ROAD (ROUTE 144)  
GLENMONT, NEW YORK


TYPICAL SECTIONS

Town of Bethlehem Planning Board  
By direction of the Chairman  
these plans are hereby Approved.  
See first sheet for date & signature.

SCALE: AS SHOWN


DATE: 5/22/2013

DRAWING 4 OF 13

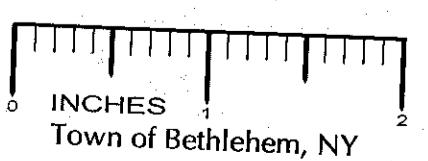

TS-2

PROPOSED PARKING AREA DRIVEWAY

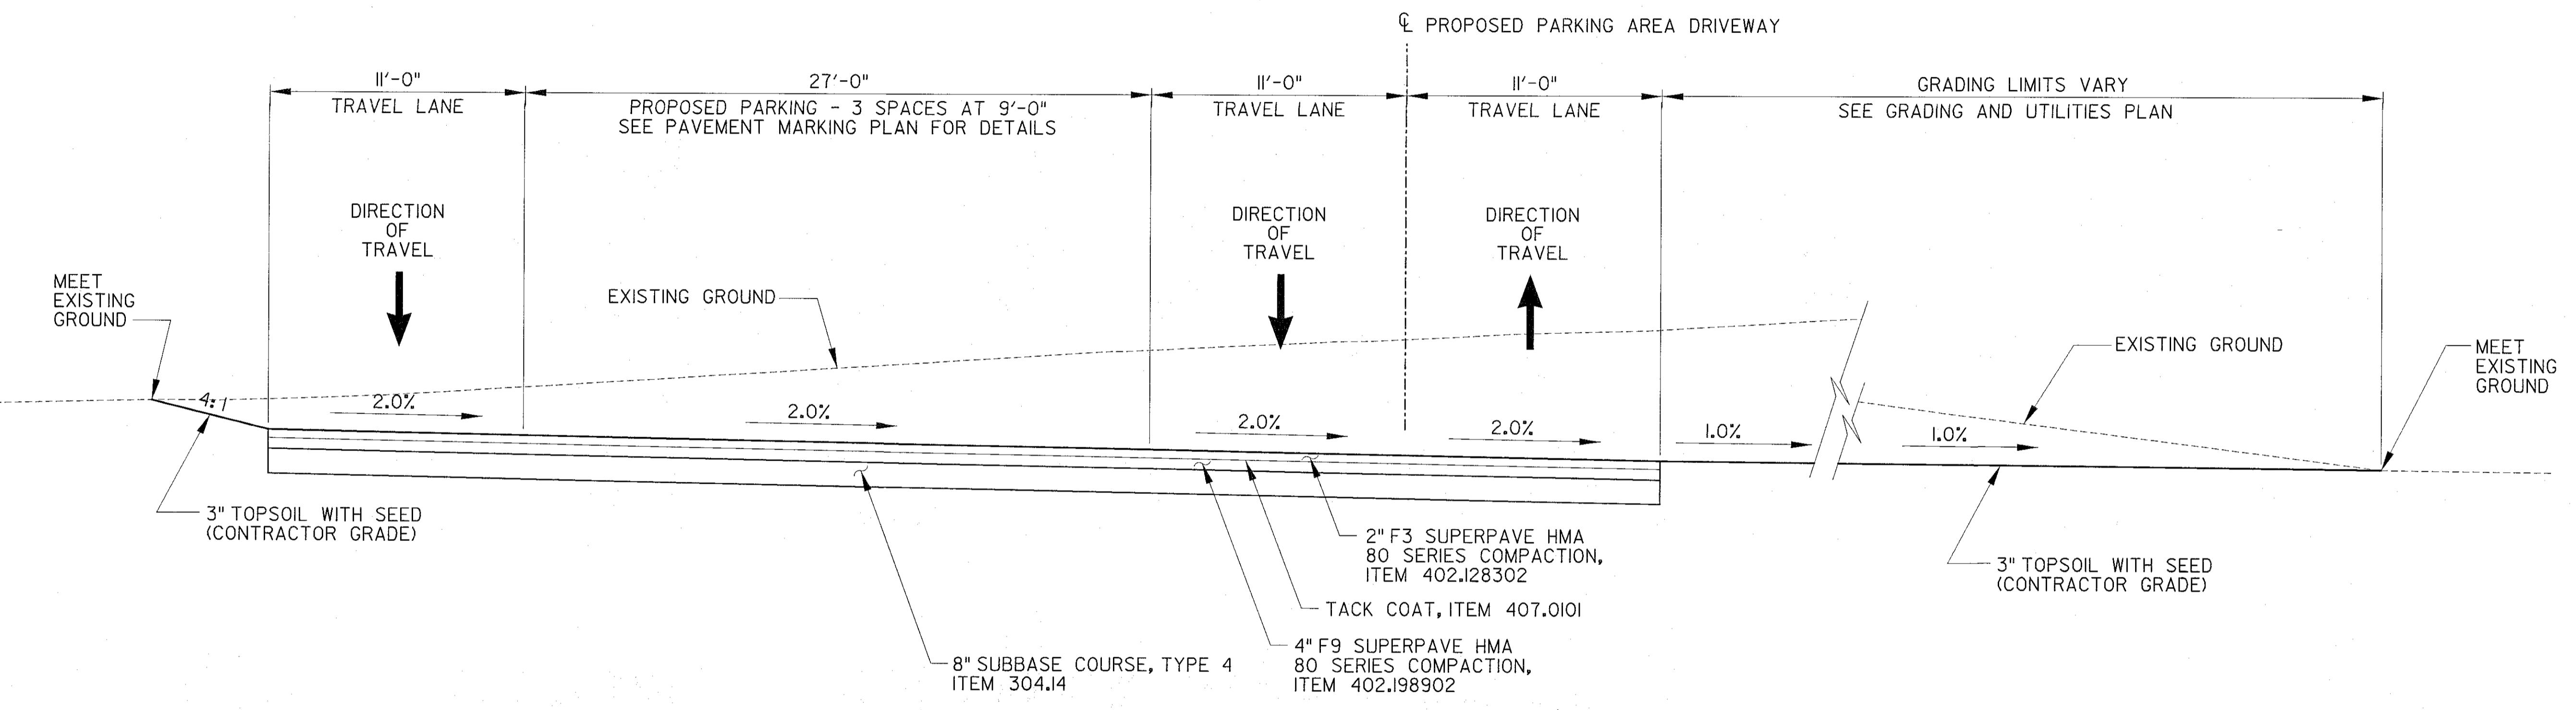

TYPICAL SECTION - PARKING AREA  
(LOOKING NORTH)

NOT TO SCALE