


S:\22\2013\38397178 Air Products Access Road Site Design\3.0 CAD\Re-Start 05_2012\38397178_pavt_mark.dgn

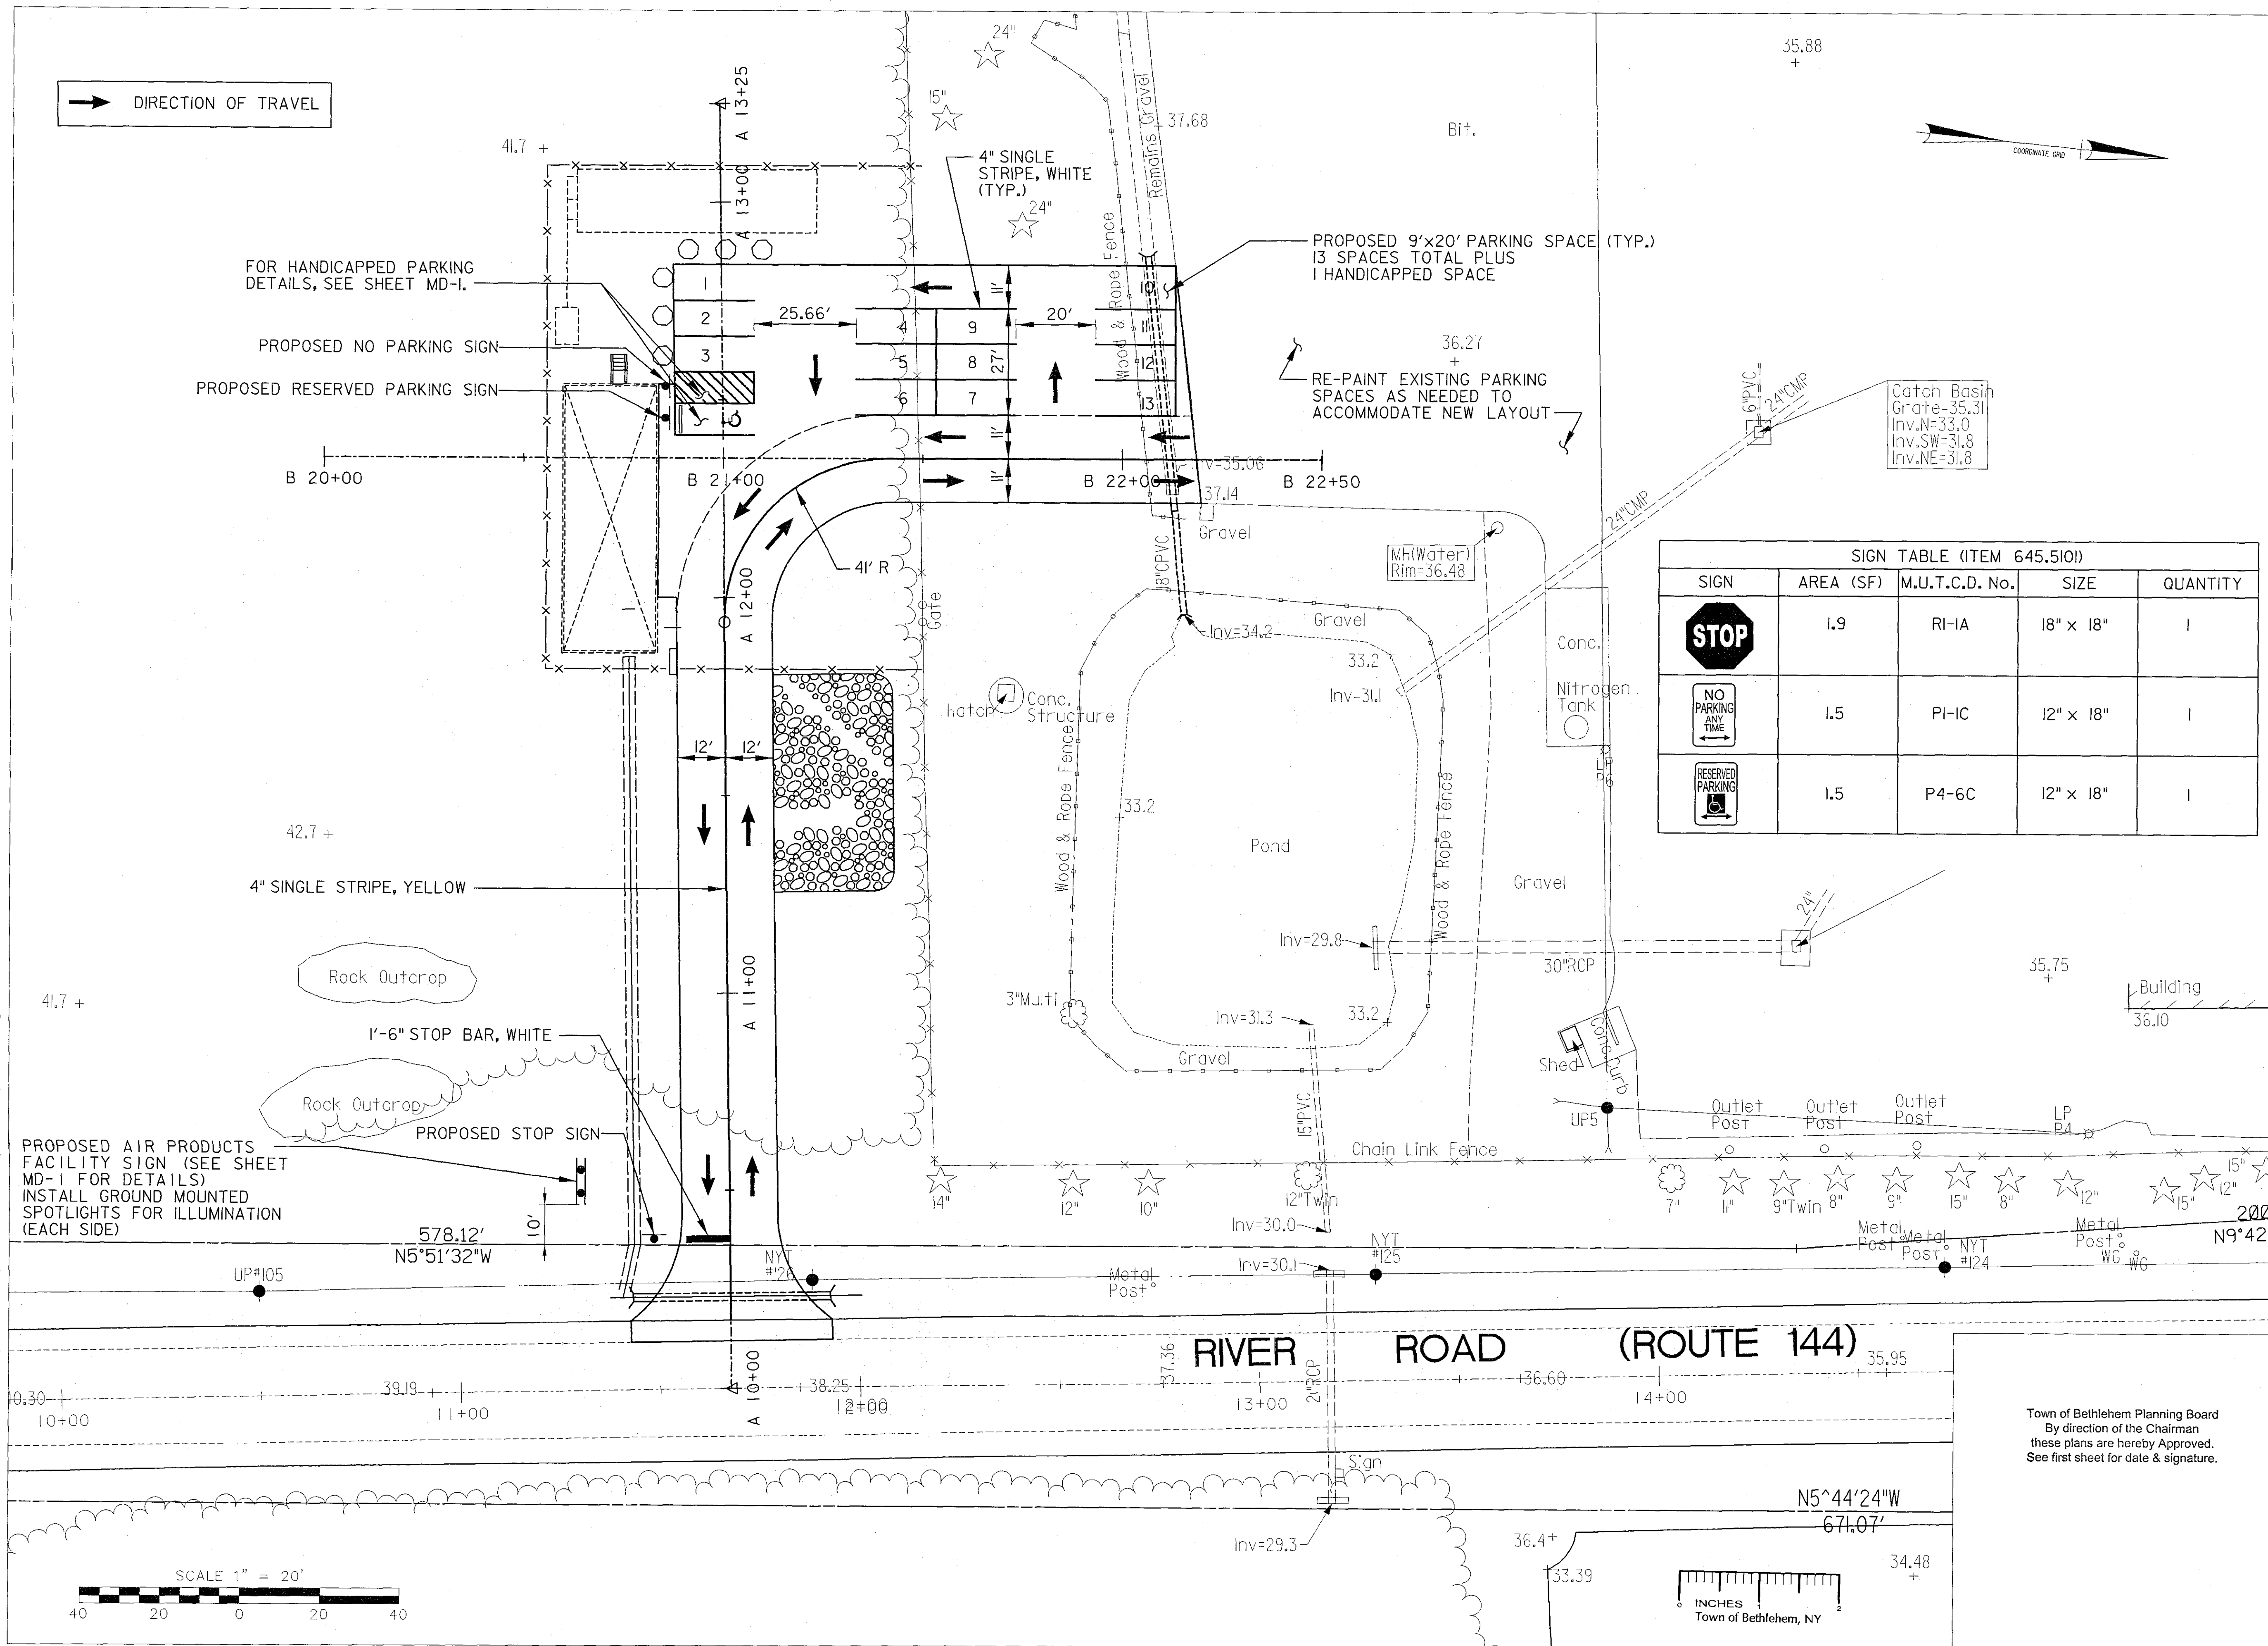

AIR
PRODUCTS

URS
URS CORPORATION
3 CORPORATE DRIVE
SUITE 203
CLIFTON PARK, NY 12065
1-(518)-688-0015

PROFESSIONAL SEAL



REVISIONS

PROJECT NO: 38397178

DRAWN BY: A.R.Z.

DESIGNED BY: A.R.Z.

CHECKED BY: M.K.C.

THE INFORMATION CONTAINED IN THIS SET OF DOCUMENTS IS PROPRIETARY BY NATURE. ANY USE OR DISCLOSURE OTHER THAN THAT WHICH RELATES TO THIS PROJECT IS STRICTLY PROHIBITED.

PROPOSED ENTRANCE AND
PARKING IMPROVEMENTS
GLENMONT, N.Y.

461 RIVER ROAD (ROUTE 144)
GLENMONT, NEW YORK

SIGNING AND
PAVEMENT
MARKING PLAN

SCALE: 1" = 20'

DATE: 5/22/2013

DRAWING 8 OF 13

PM-1

Town of Bethlehem Planning Board
By direction of the Chairman
these plans are hereby Approved.
See first sheet for date & signature.