





LEGEND

- EXISTING WETLANDS TO REMAIN
- 215 - - - - - EXISTING CONTOUR
- 215 - - - - - PROPOSED CONTOUR
- 7 BUILDING I.D. NUMBER
- PROPOSED POROUS PAVEMENT

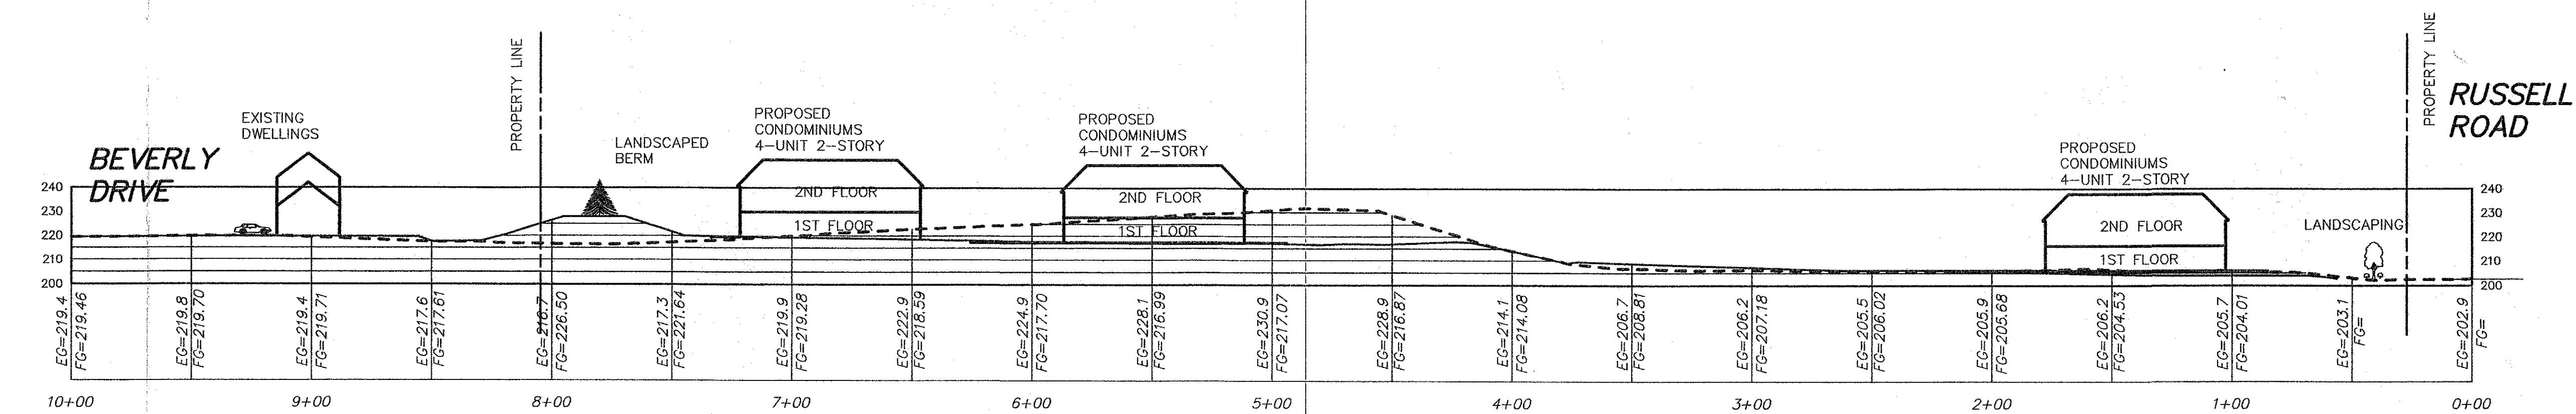


SECTION A-A THROUGH PORTION OF THE SITE

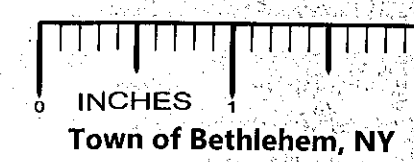


FOR MUNICIPAL APPROVAL ONLY-NOT INTENDED FOR CONSTRUCTION

APPLICANT: MARINI LAND 1, INC.
TOWN OF BETHLEHEM PLANNING BOARD APPROVAL
Town of Bethlehem Planning Board
By direction of the Chairman
these plans are hereby Approved.
See first sheet for date & signature.

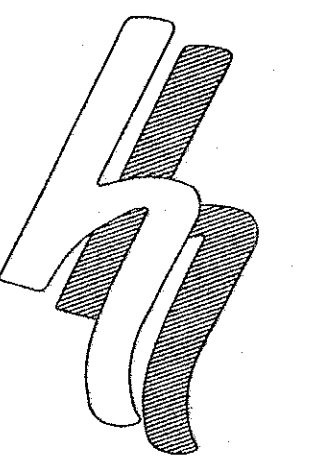

HERSHBERG & HERSHBERG
Consulting Engineers and Land Surveyors
18 Locust Street
Albany, New York 12203

ALTERATION OF THIS DOCUMENT EXCEPT BY A LICENSED PROFESSIONAL ENGINEER OR LAND SURVEYOR, IS ILLEGAL.

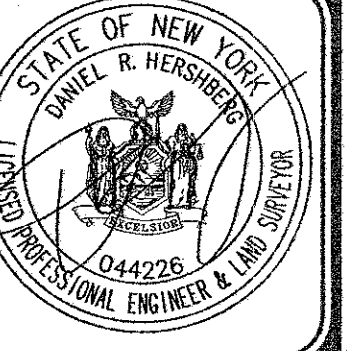

REMARKS	DATE
TOWN COMMENT LETTER #1	11/15/13
TOWN REVIEW COMMENTS	11/26/13
50' FDD BUFFER	1/13/2014
REVISIONS	

PROPOSED CROSS SECTION THROUGH SITE
BLESSINGS CORNER
No. 572 RUSSELL ROAD
TOWN OF BETHLEHEM, ALBANY COUNTY, NEW YORK

FILE: 080032
SCALE: 1"=40'
DATE: 9/26/13
CHK: DRH
GUY: WM

C4