



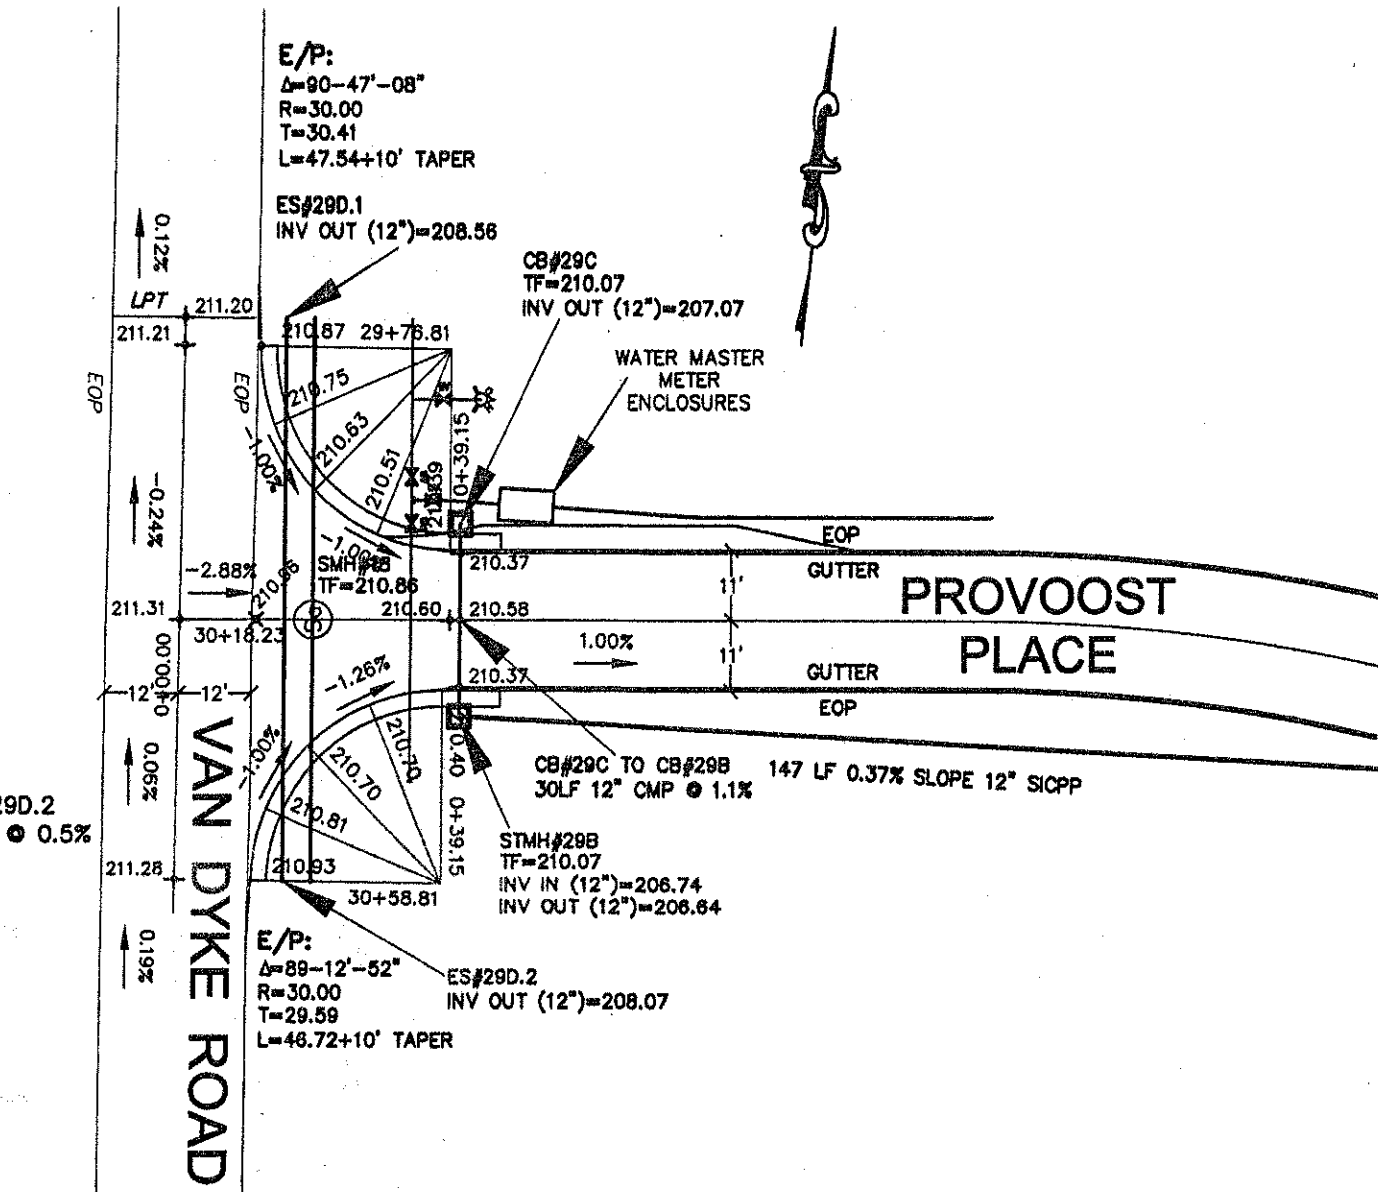

INCHES 1 2
Town of Bethlehem, NY

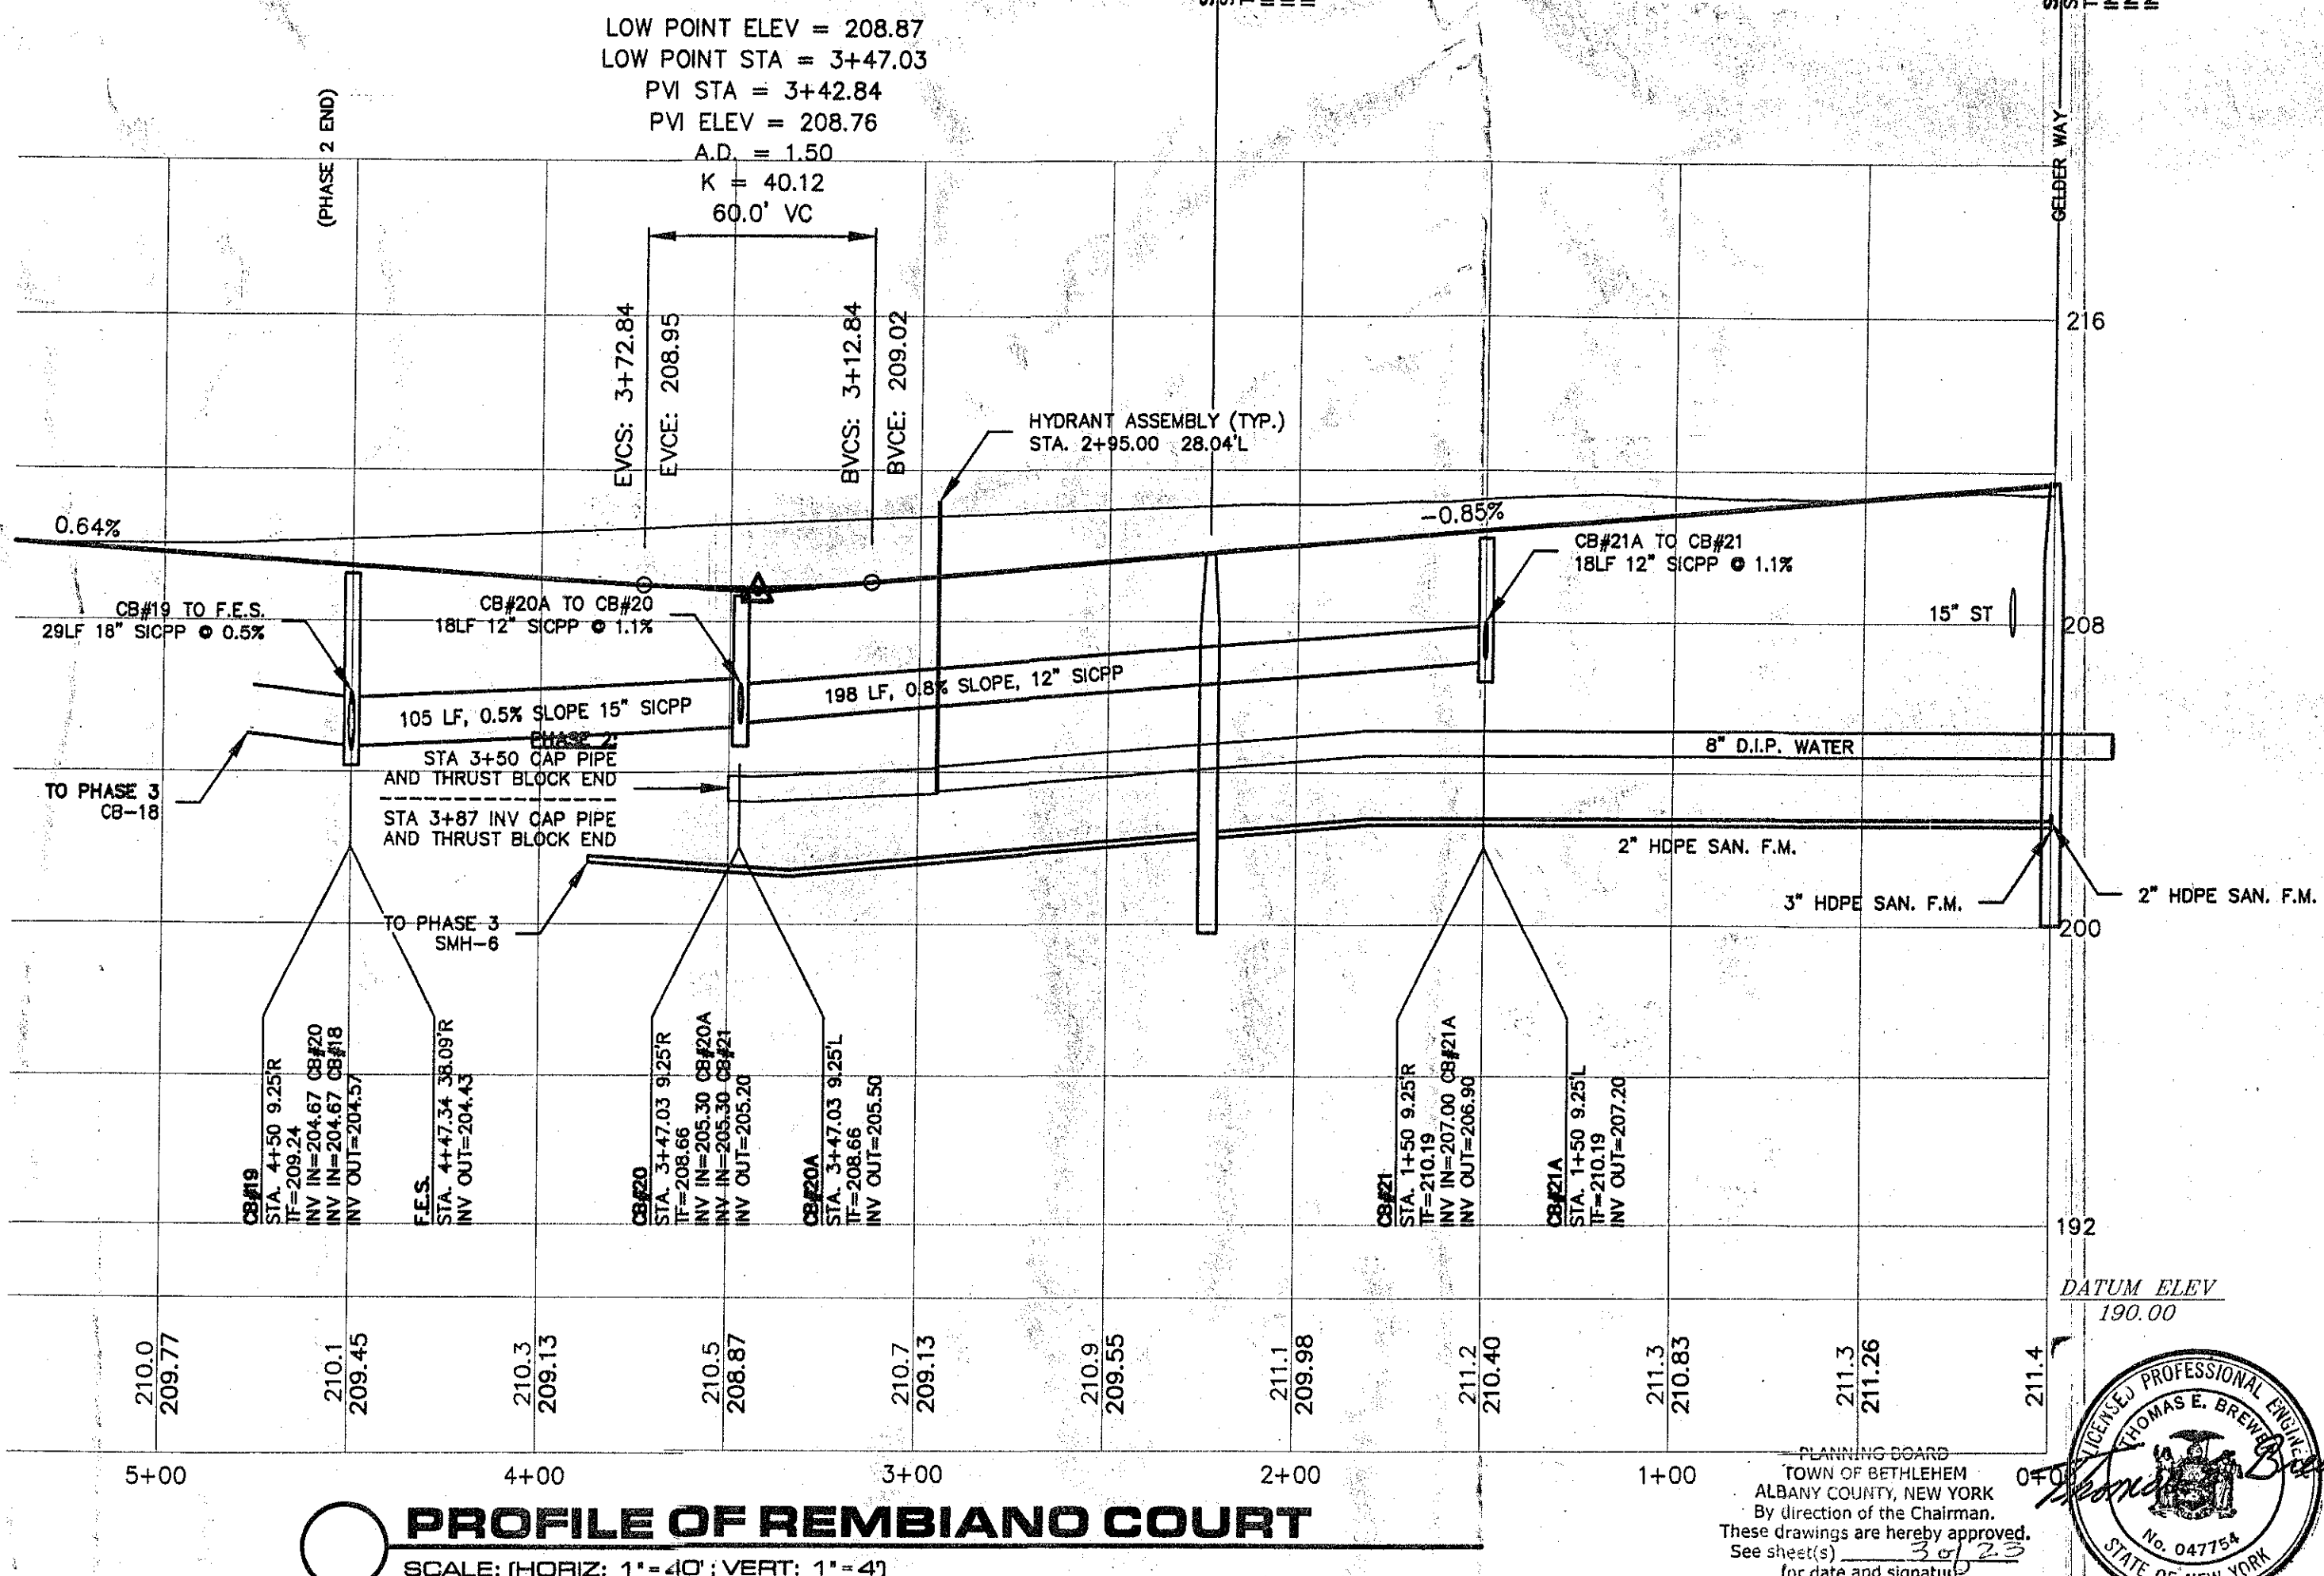

UNAUTHORIZED ALTERATION OR ADDITION TO THIS DOCUMENT IS A VIOLATION OF SECTION 7209 SUBOMISION 2 OF THE NEW YORK STATE EDUCATION LAW

BEA BREWER ENGINEERING
ASSOCIATES, P.C.
CONSULTING ENGINEERS • PLANNERS
743 COLUMBIA TURNPIKE, EAST GREENBUSH, NEW YORK 12061
PHONE: 518.477.5253 FAX: 518.477.5253