



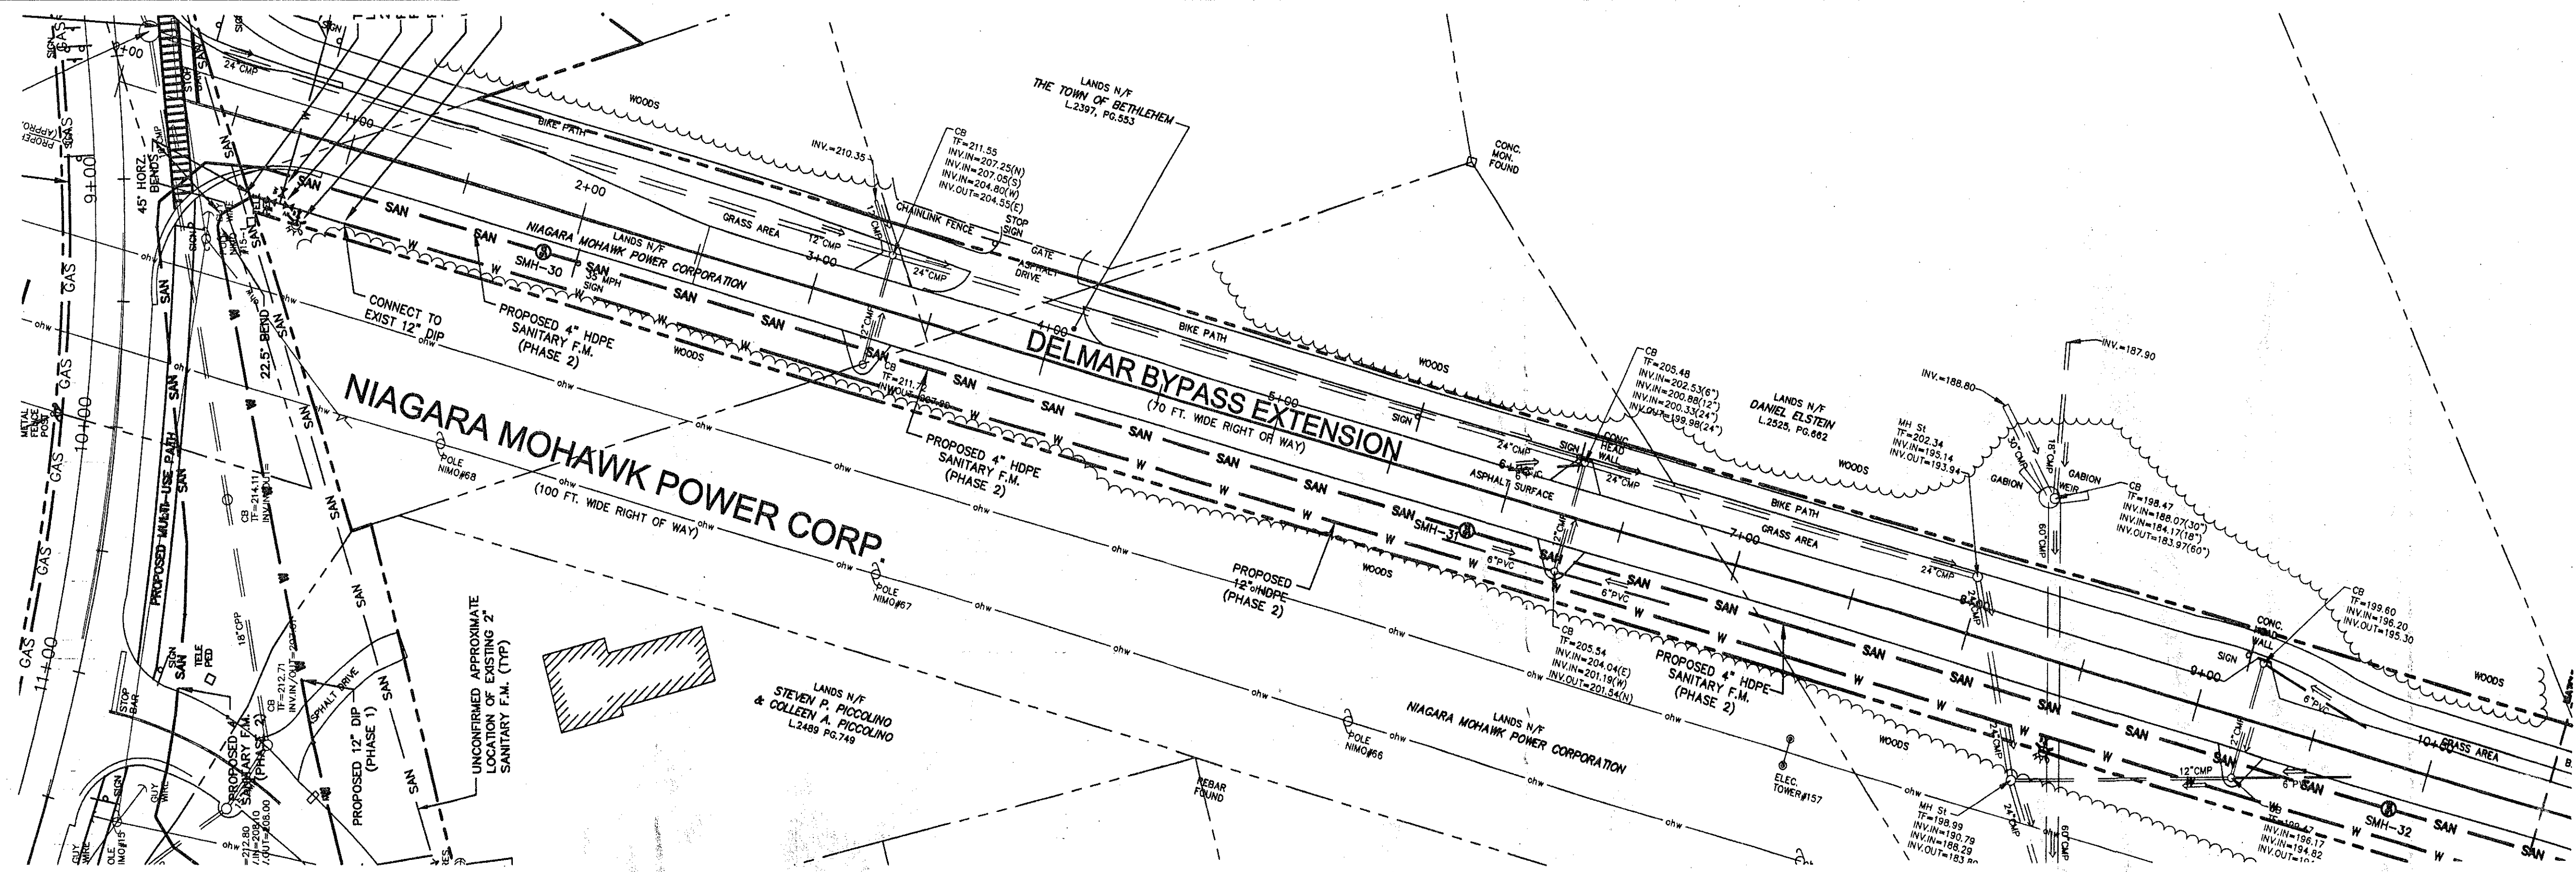


**PLAN OF DELMAR BYPASS
[STA 0+00 THRU 10+50]**

SCALE: (SCALE: 1"=40')

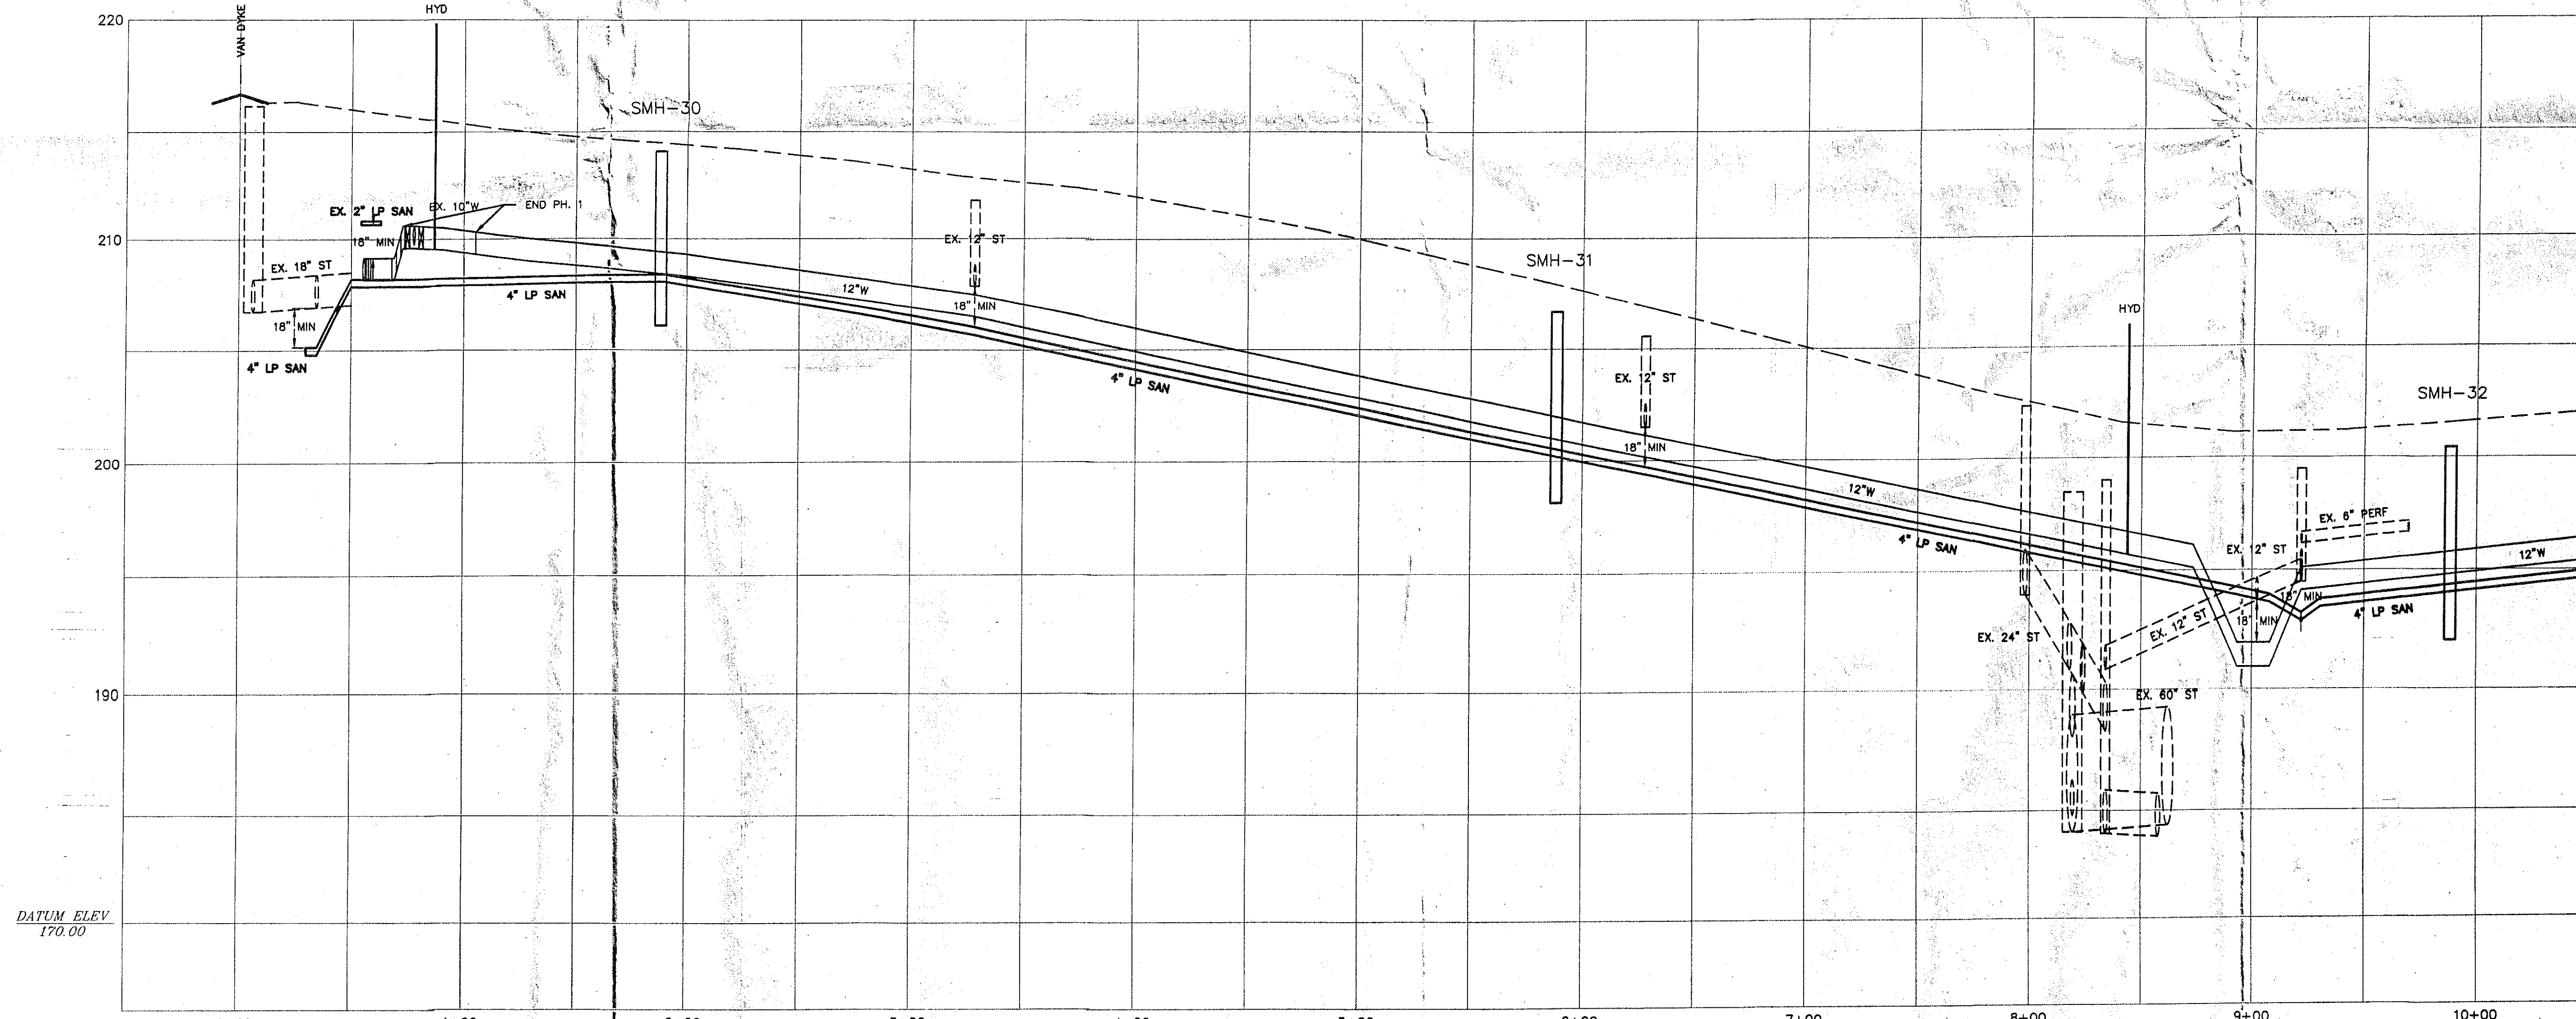

**PROFILE OF DELMAR BYPASS
[STA 0+00 THRU 10+50]**

SCALE: (HORIZ: 1"=40'; VERT: 1"=4')

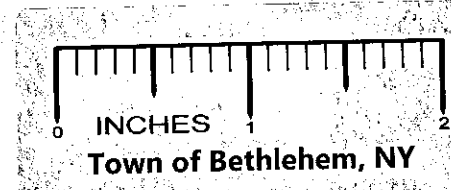

PLANNING BOARD
TOWN OF BETHLEHEM
ALBANY COUNTY, NEW YORK
By direction of the Chairman,
These drawings are hereby approved.
See sheets 1 through 3 for date and signature.



ALBANY COUNTY HEALTH DEPARTMENT

ALBANY COUNTY DEPARTMENT OF HEALTH
DIVISION OF ENVIRONMENTAL HEALTH SERVICES
By direction of the Commissioner of Health, these
plans are hereby approved. See first sheet for
date and signature.

TOWN OF BETHLEHEM

PLAN & PROFILE FOR OFF-SITE
IMPROVEMENTS DELMAR BYP.

DATE	REVISION	DATE	REVISION

**VAN DYKE SPINNEY
PHASE 2**
TOWN OF BETHLEHEM COUNTY OF ALBANY
STATE OF NEW YORK

DRAWING NUMBER:
023
JOB NO:

UNAUTHORIZED ALTERATION OR ADDITION TO THIS DOCUMENT IS A VIOLATION OF SECTION 7209 SUBSECTION 2 OF THE NEW YORK STATE EDUCATION LAW

Brewer Engineering Associates, P.C.
CONSULTING ENGINEERS • PLANNERS
745 COLUMBIA TURNPIKE, EAST GREENBUSH, NEW YORK 12061
PHONE: 518-477-5253 FAX: 518-477-5233