



BREWER ENGINEERING ASSOCIATES, P.C.

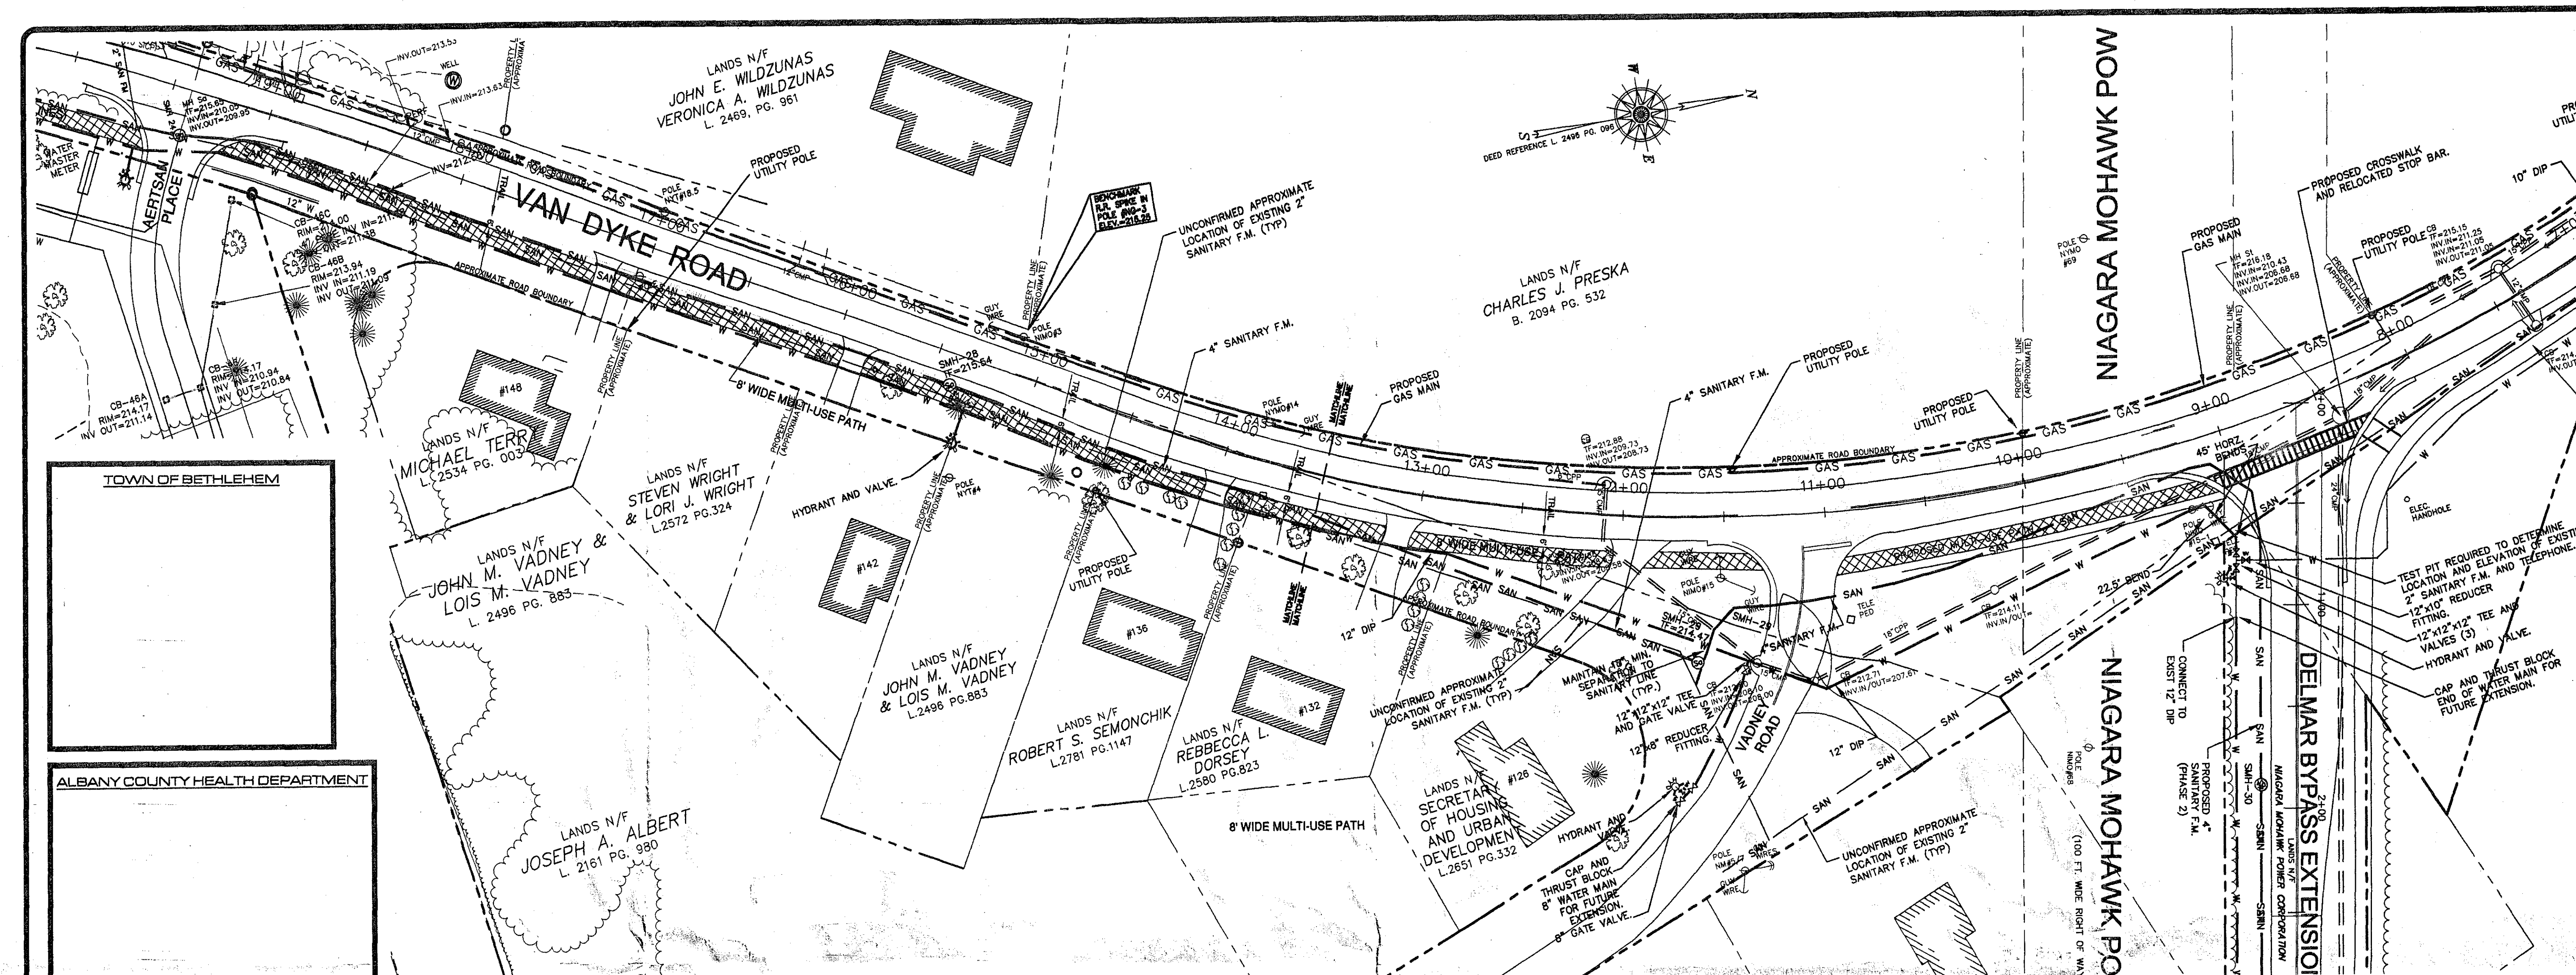

PLAN OF VAN DYKE ROAD
(STA 19+50 THRU 8+50)
SCALE: (1"=40')

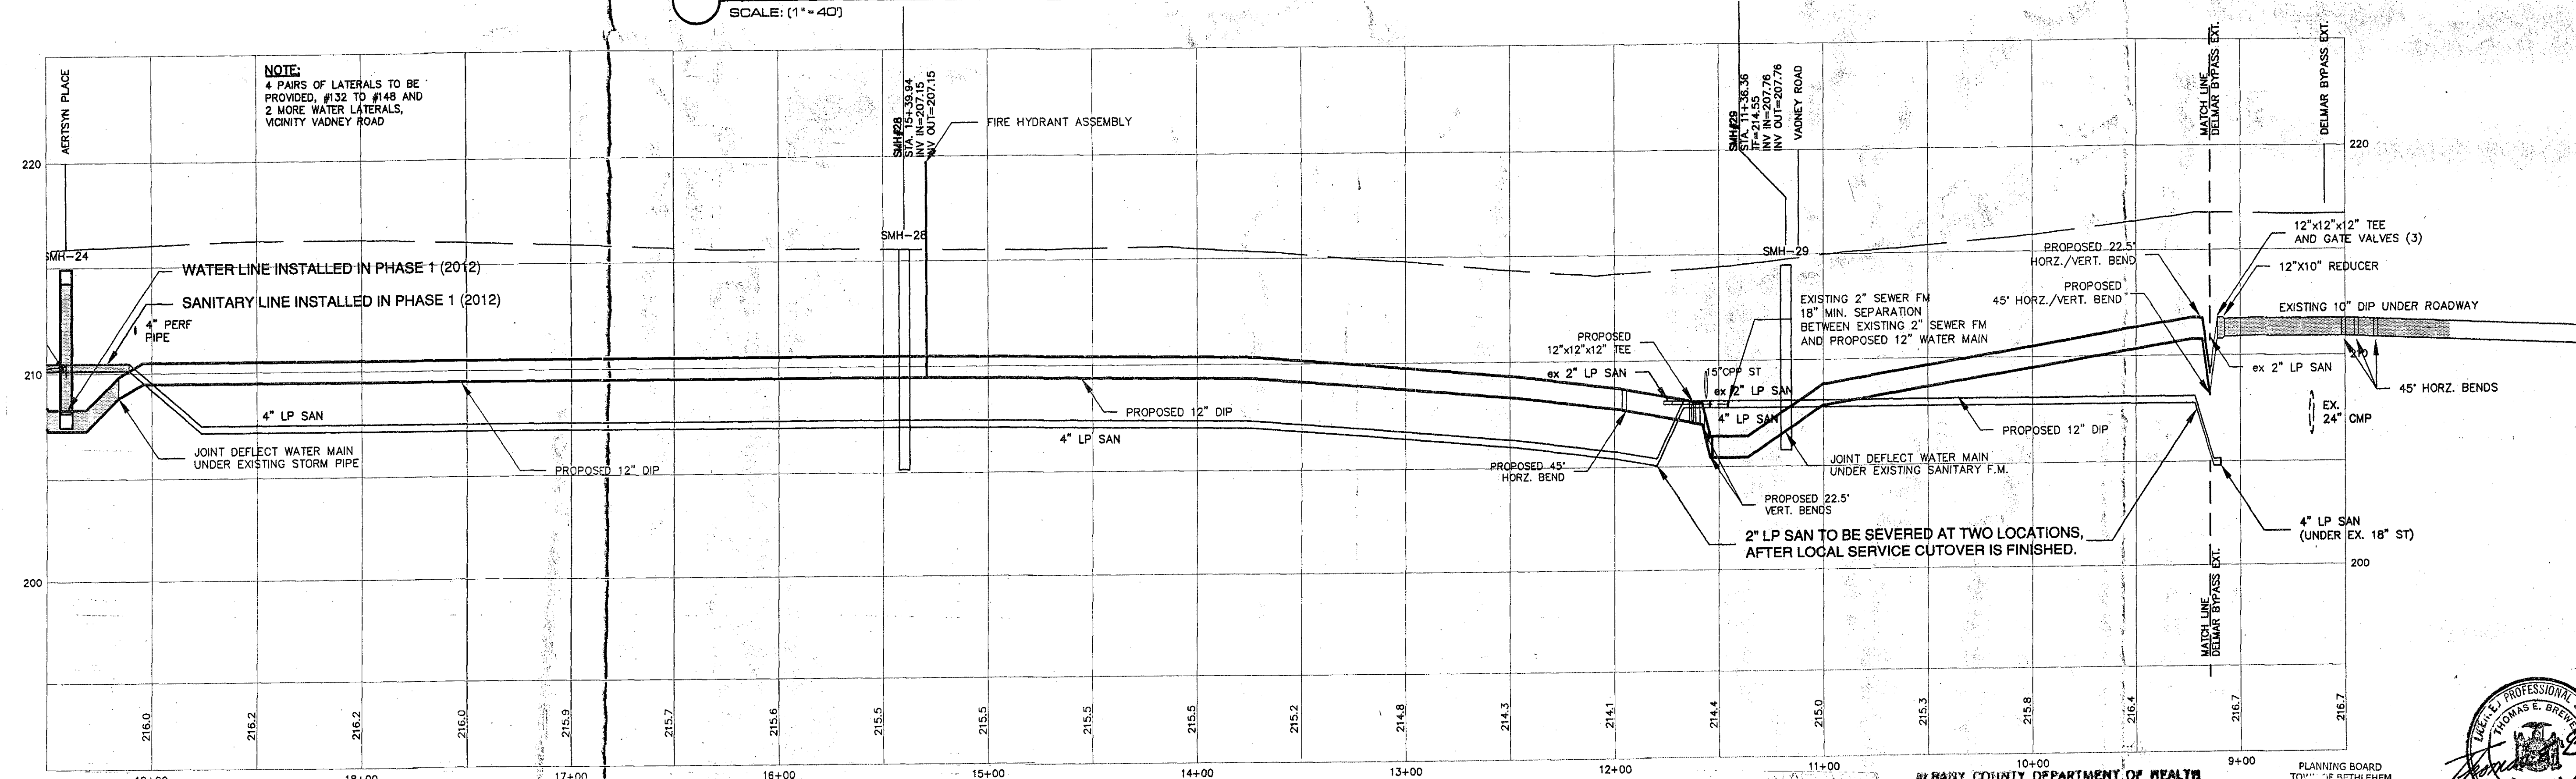


PROFILE OF VAN DYKE ROAD
(STA 19+50 THRU 8+50)
SCALE: (HORIZ: 1"=40'; VERT: 1"=4')

Town of Bethlehem, NY

ALBANY COUNTY DEPARTMENT OF HEALTH
DIVISION OF ENVIRONMENTAL HEALTH SERVICES
By direction of the Commissioner of Health, these plans are hereby approved. See first sheet for date and signature.

PLANNING BOARD
TOWN OF BETHLEHEM
COUNTY OF ALBANY
New York
The Board of the Chairman, is hereby approved.
Date and signature.

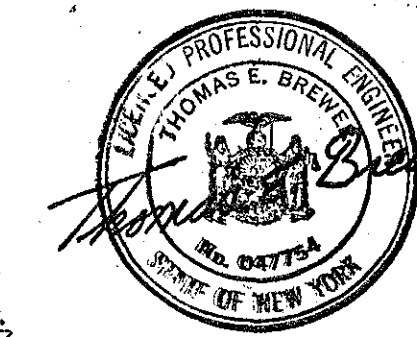

BREWER ENGINEERING ASSOCIATES, P.C.
CONSULTING ENGINEERS - PLANNERS
745 COLUMBIA TURNPIKE, EAST GREENBUSH, NEW YORK 12061
PHONE: 518.477.5253 FAX: 518.477.5233

PLAN & PROFILE FOR OFF-SITE IMPROVEMENTS VAN DYKE RD

DRAWN BY:	RTT	DATE:	02/15/14	CHECKED BY:	DS	SCALE:	NONE
DATE:		DATE:		DATE:		DATE:	

VAN DYKE SPINNEY PHASE 2
TOWN OF BETHLEHEM, COUNTY OF ALBANY
STATE OF NEW YORK

DRAWING NUMBER:
023

JOB NO.: **11-03**