

**TYPICAL LANDSCAPE PLANTINGS**


**VAN DYKE SPINNEY  
PHASE 2**

TOWN OF BETHLEHEM, COUNTY OF ALBANY

STATE OF NEW YORK


17 23  
DRAWING NUMBER:  
JOB NO. 11-03

17 23  
DRAWING NUMBER:  
JOB NO. 11-03

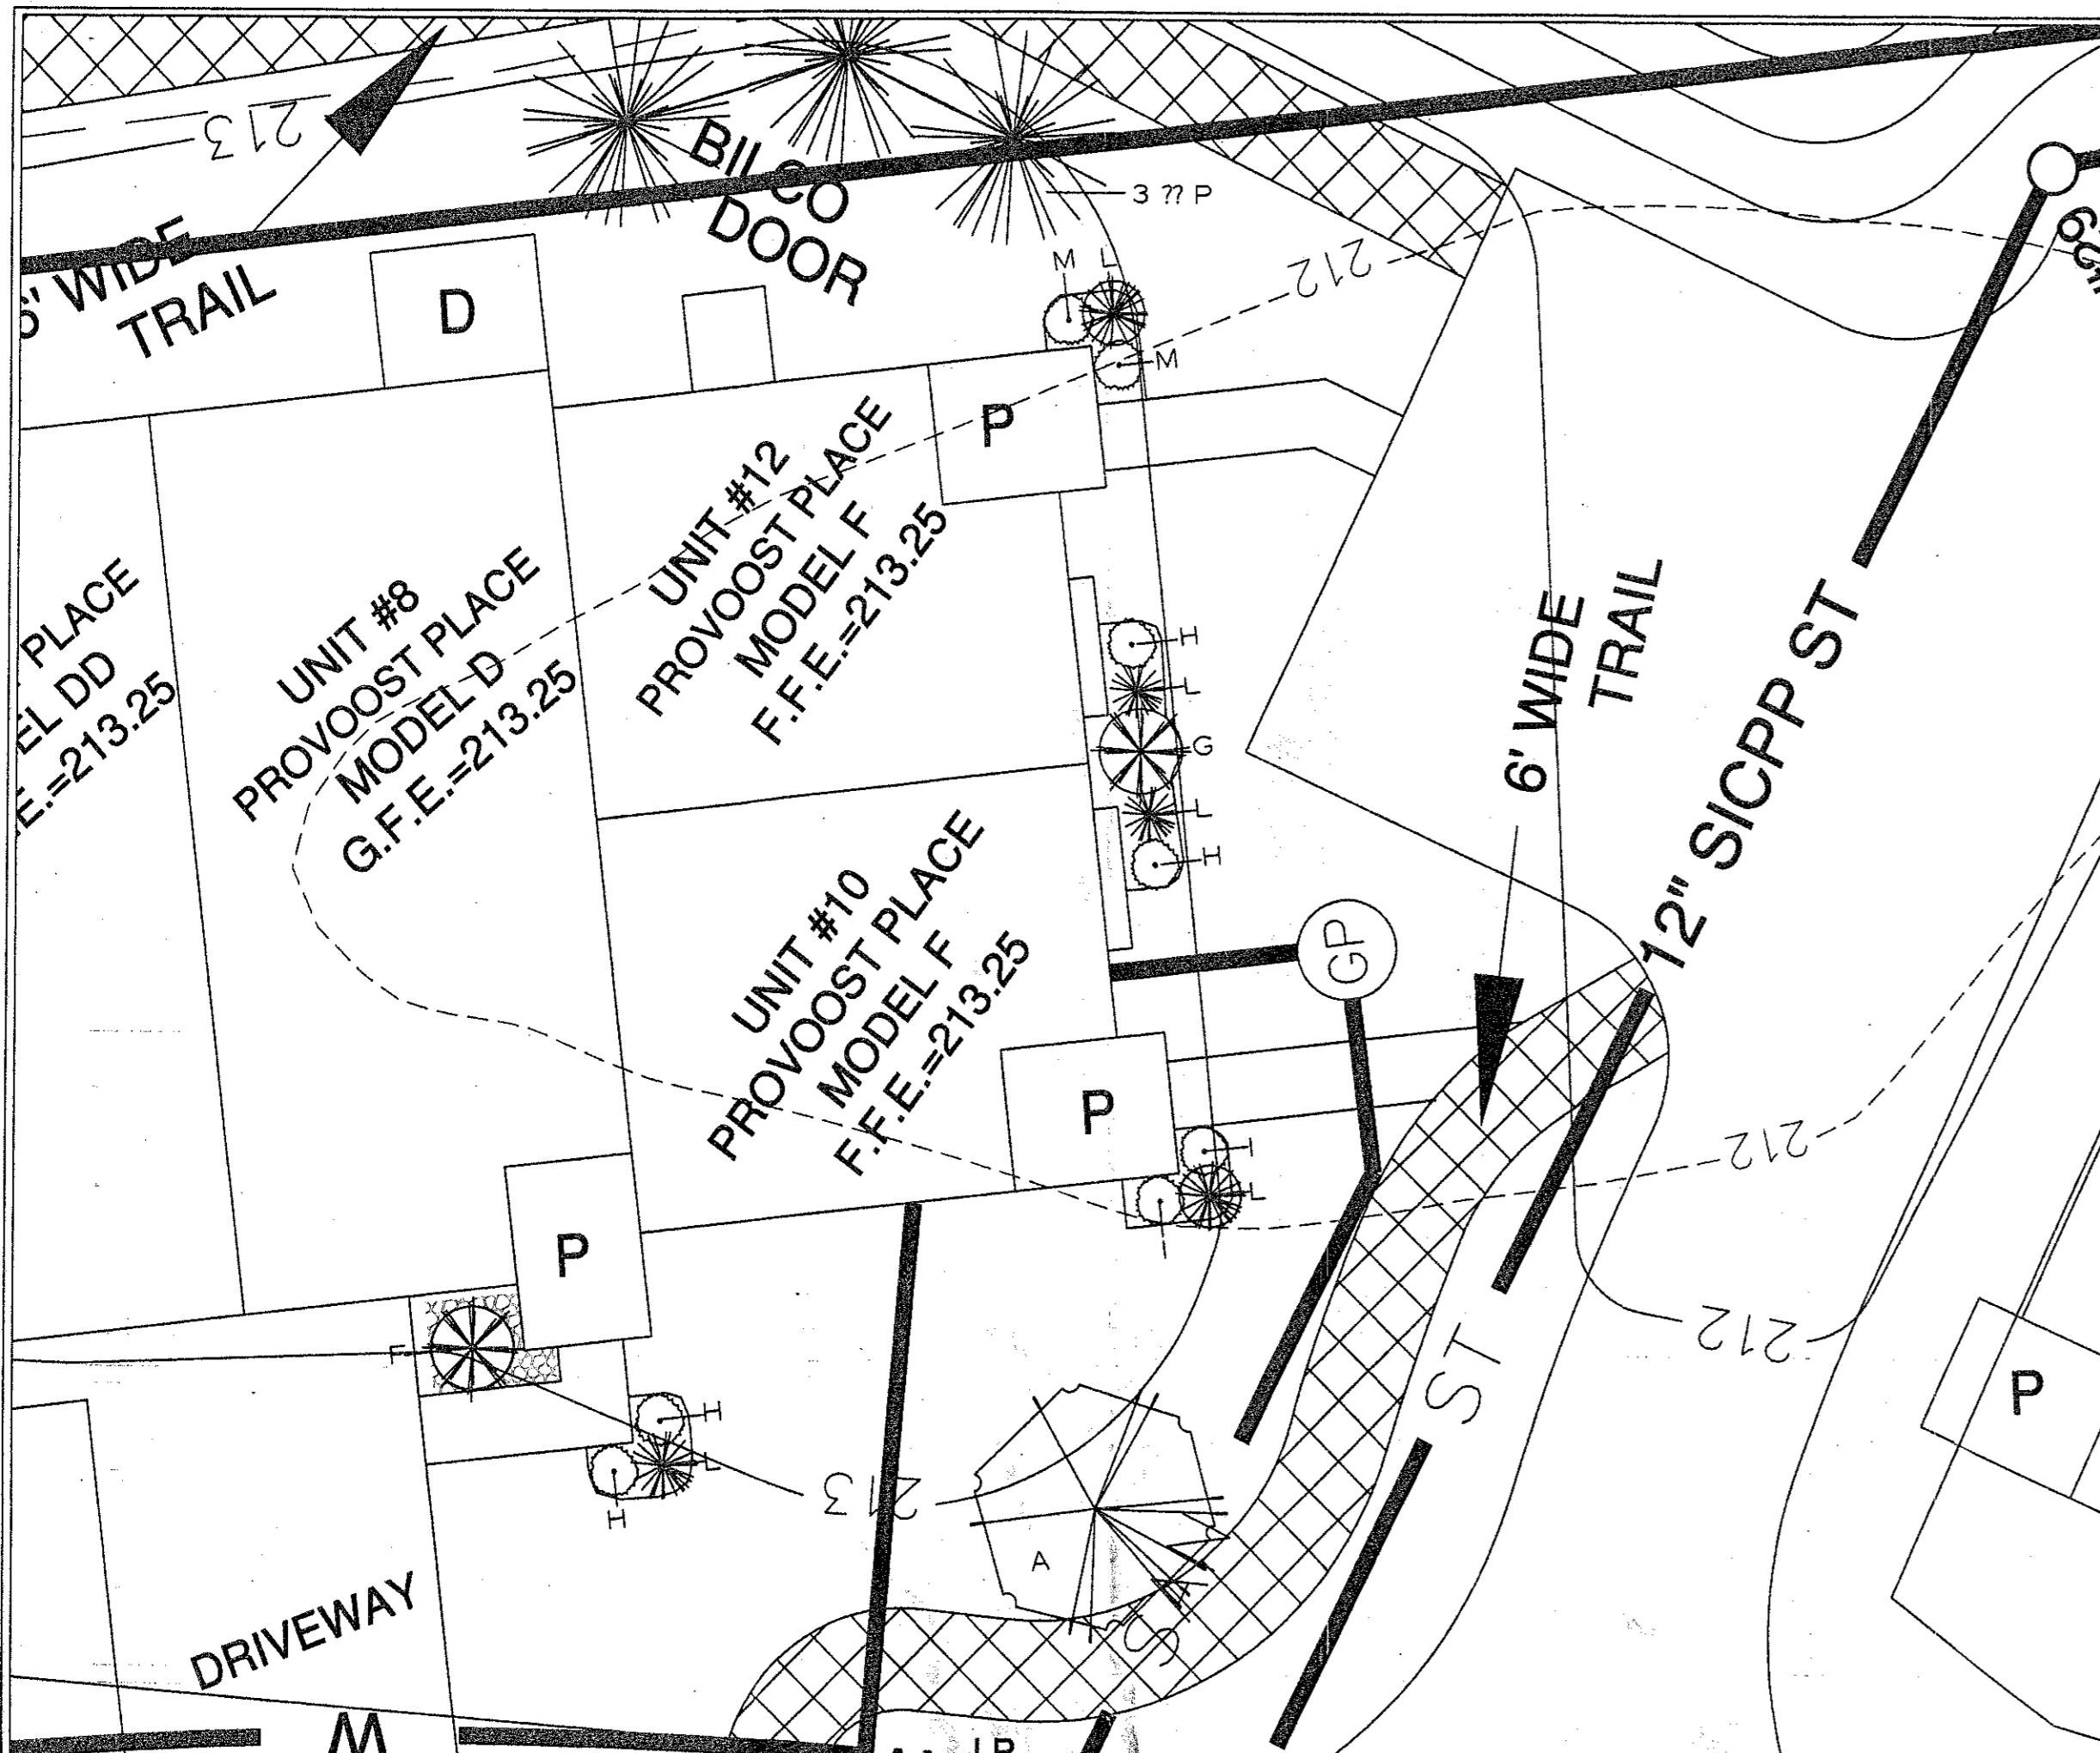


**TYPICAL LANDSCAPE PLANTING 'A'**

Scale 1" = 10"

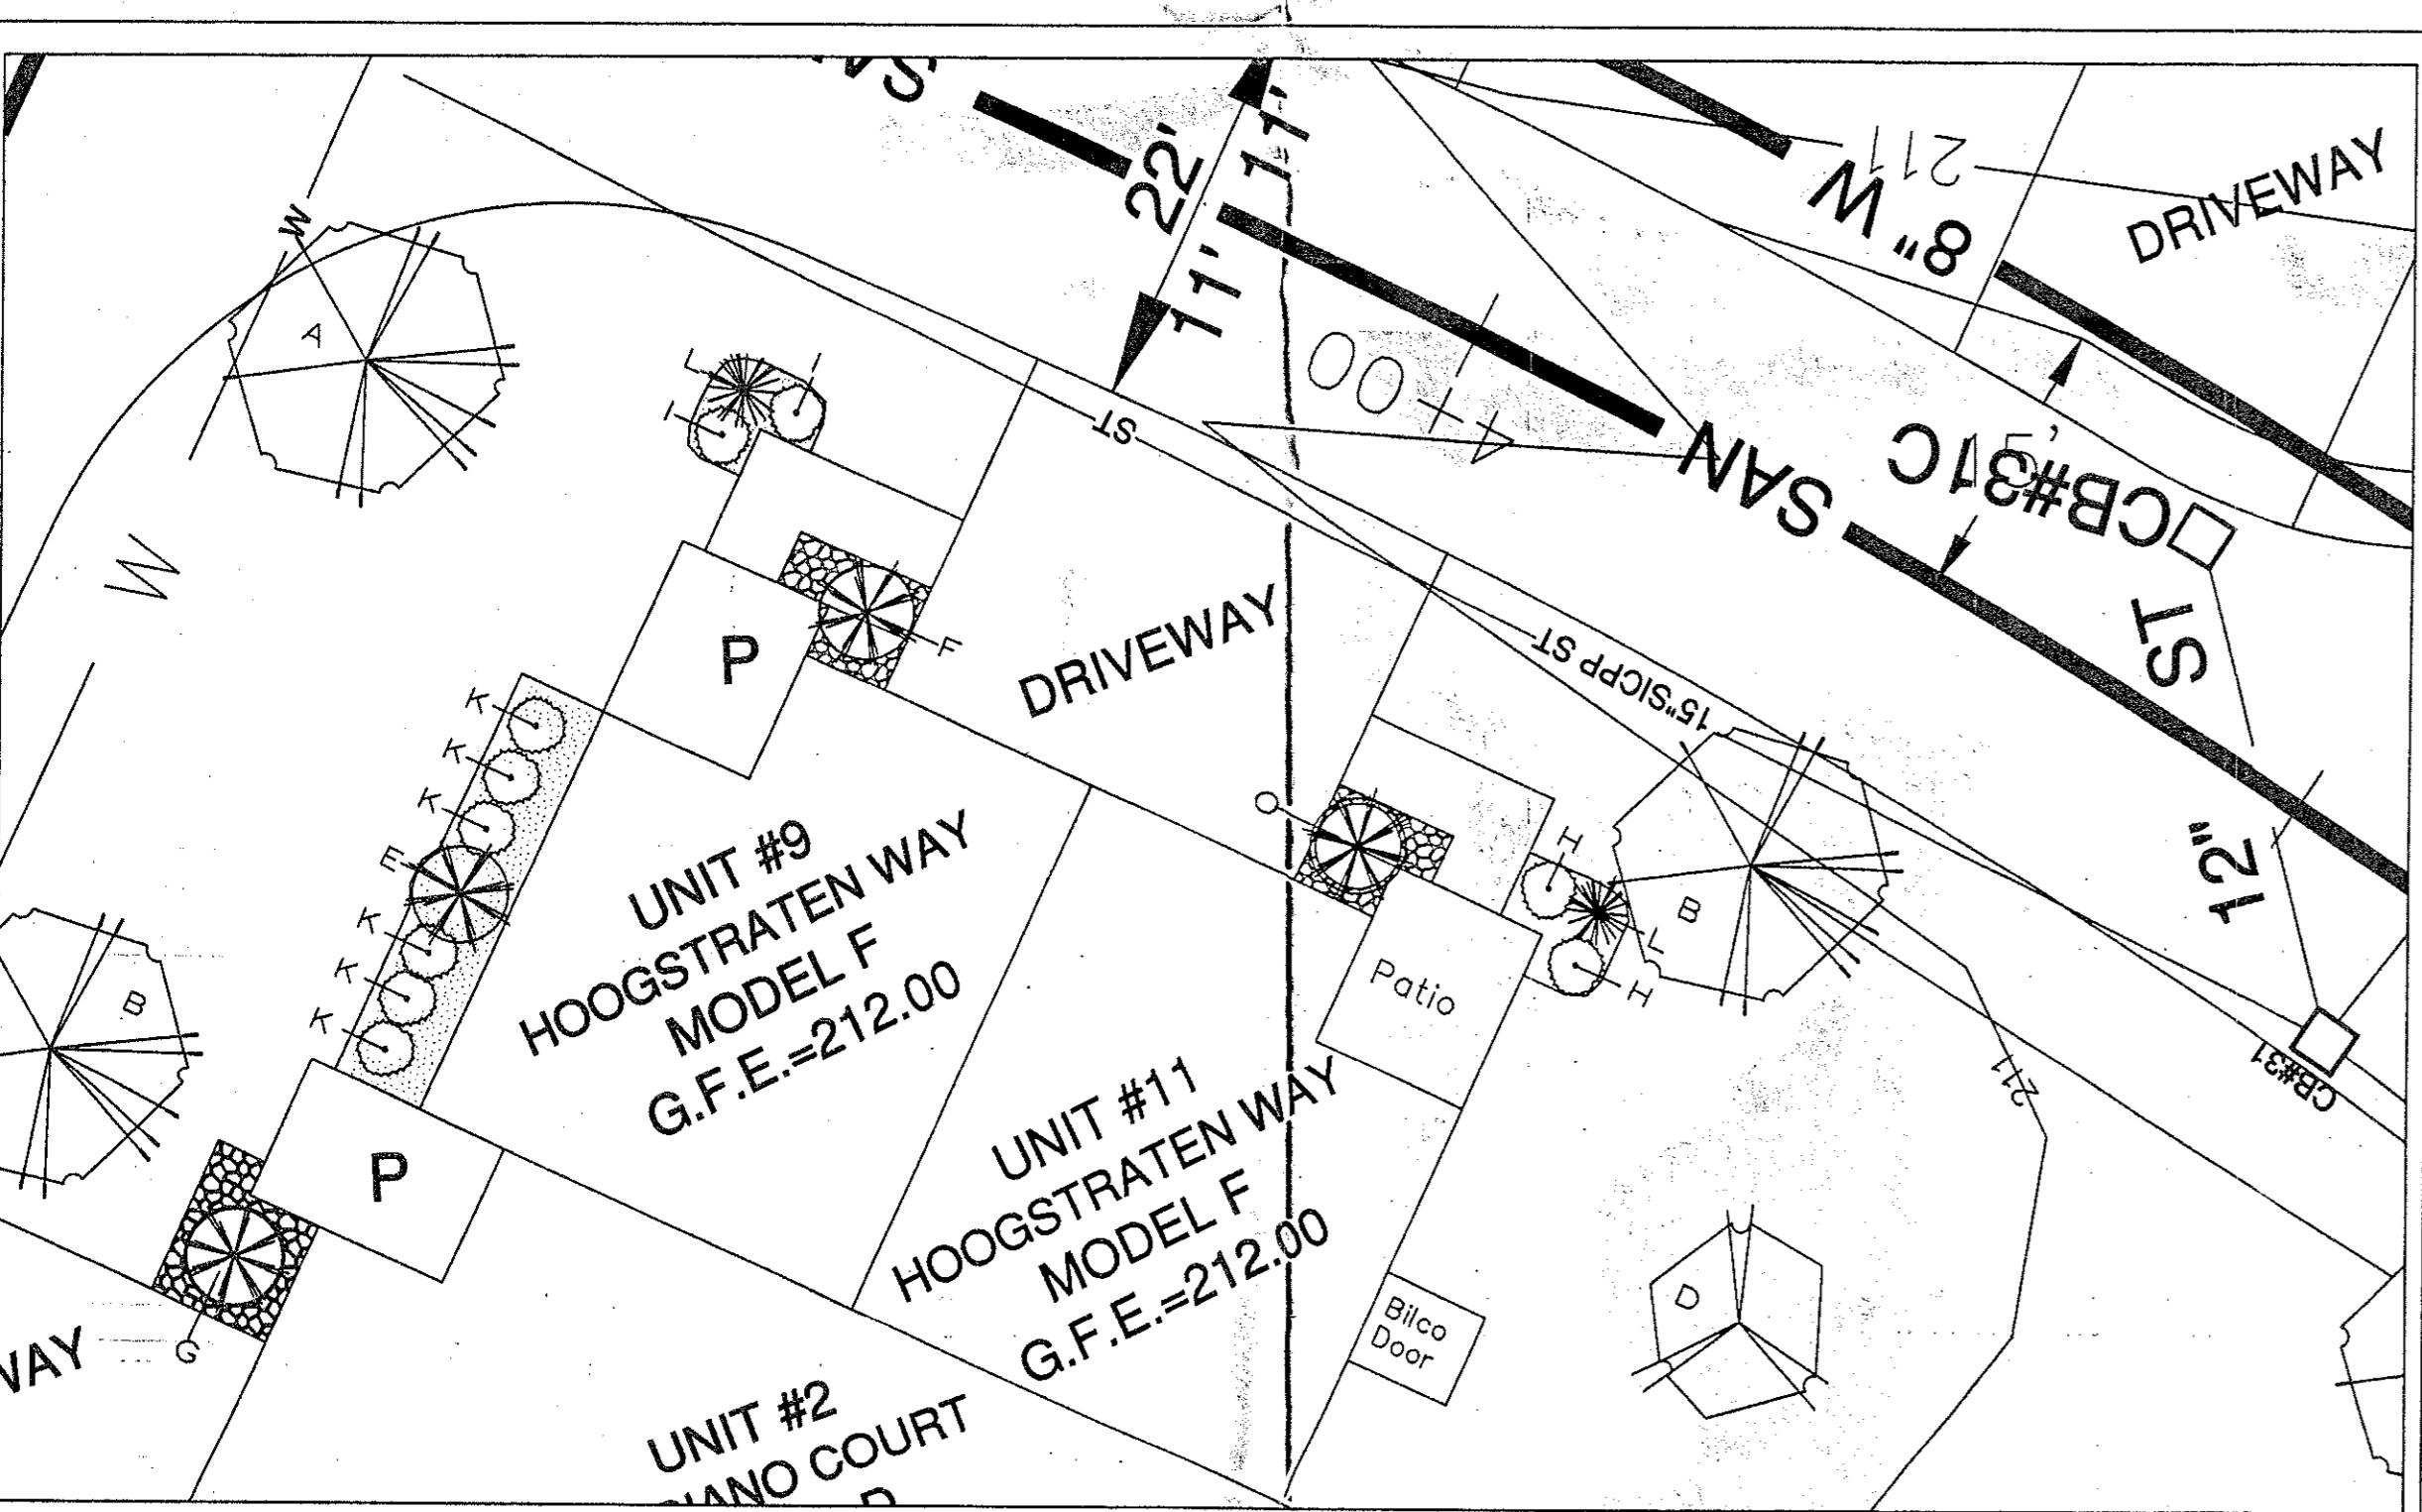


**TYPICAL LANDSCAPE PLANTING 'B'**

Scale 1" = 10"

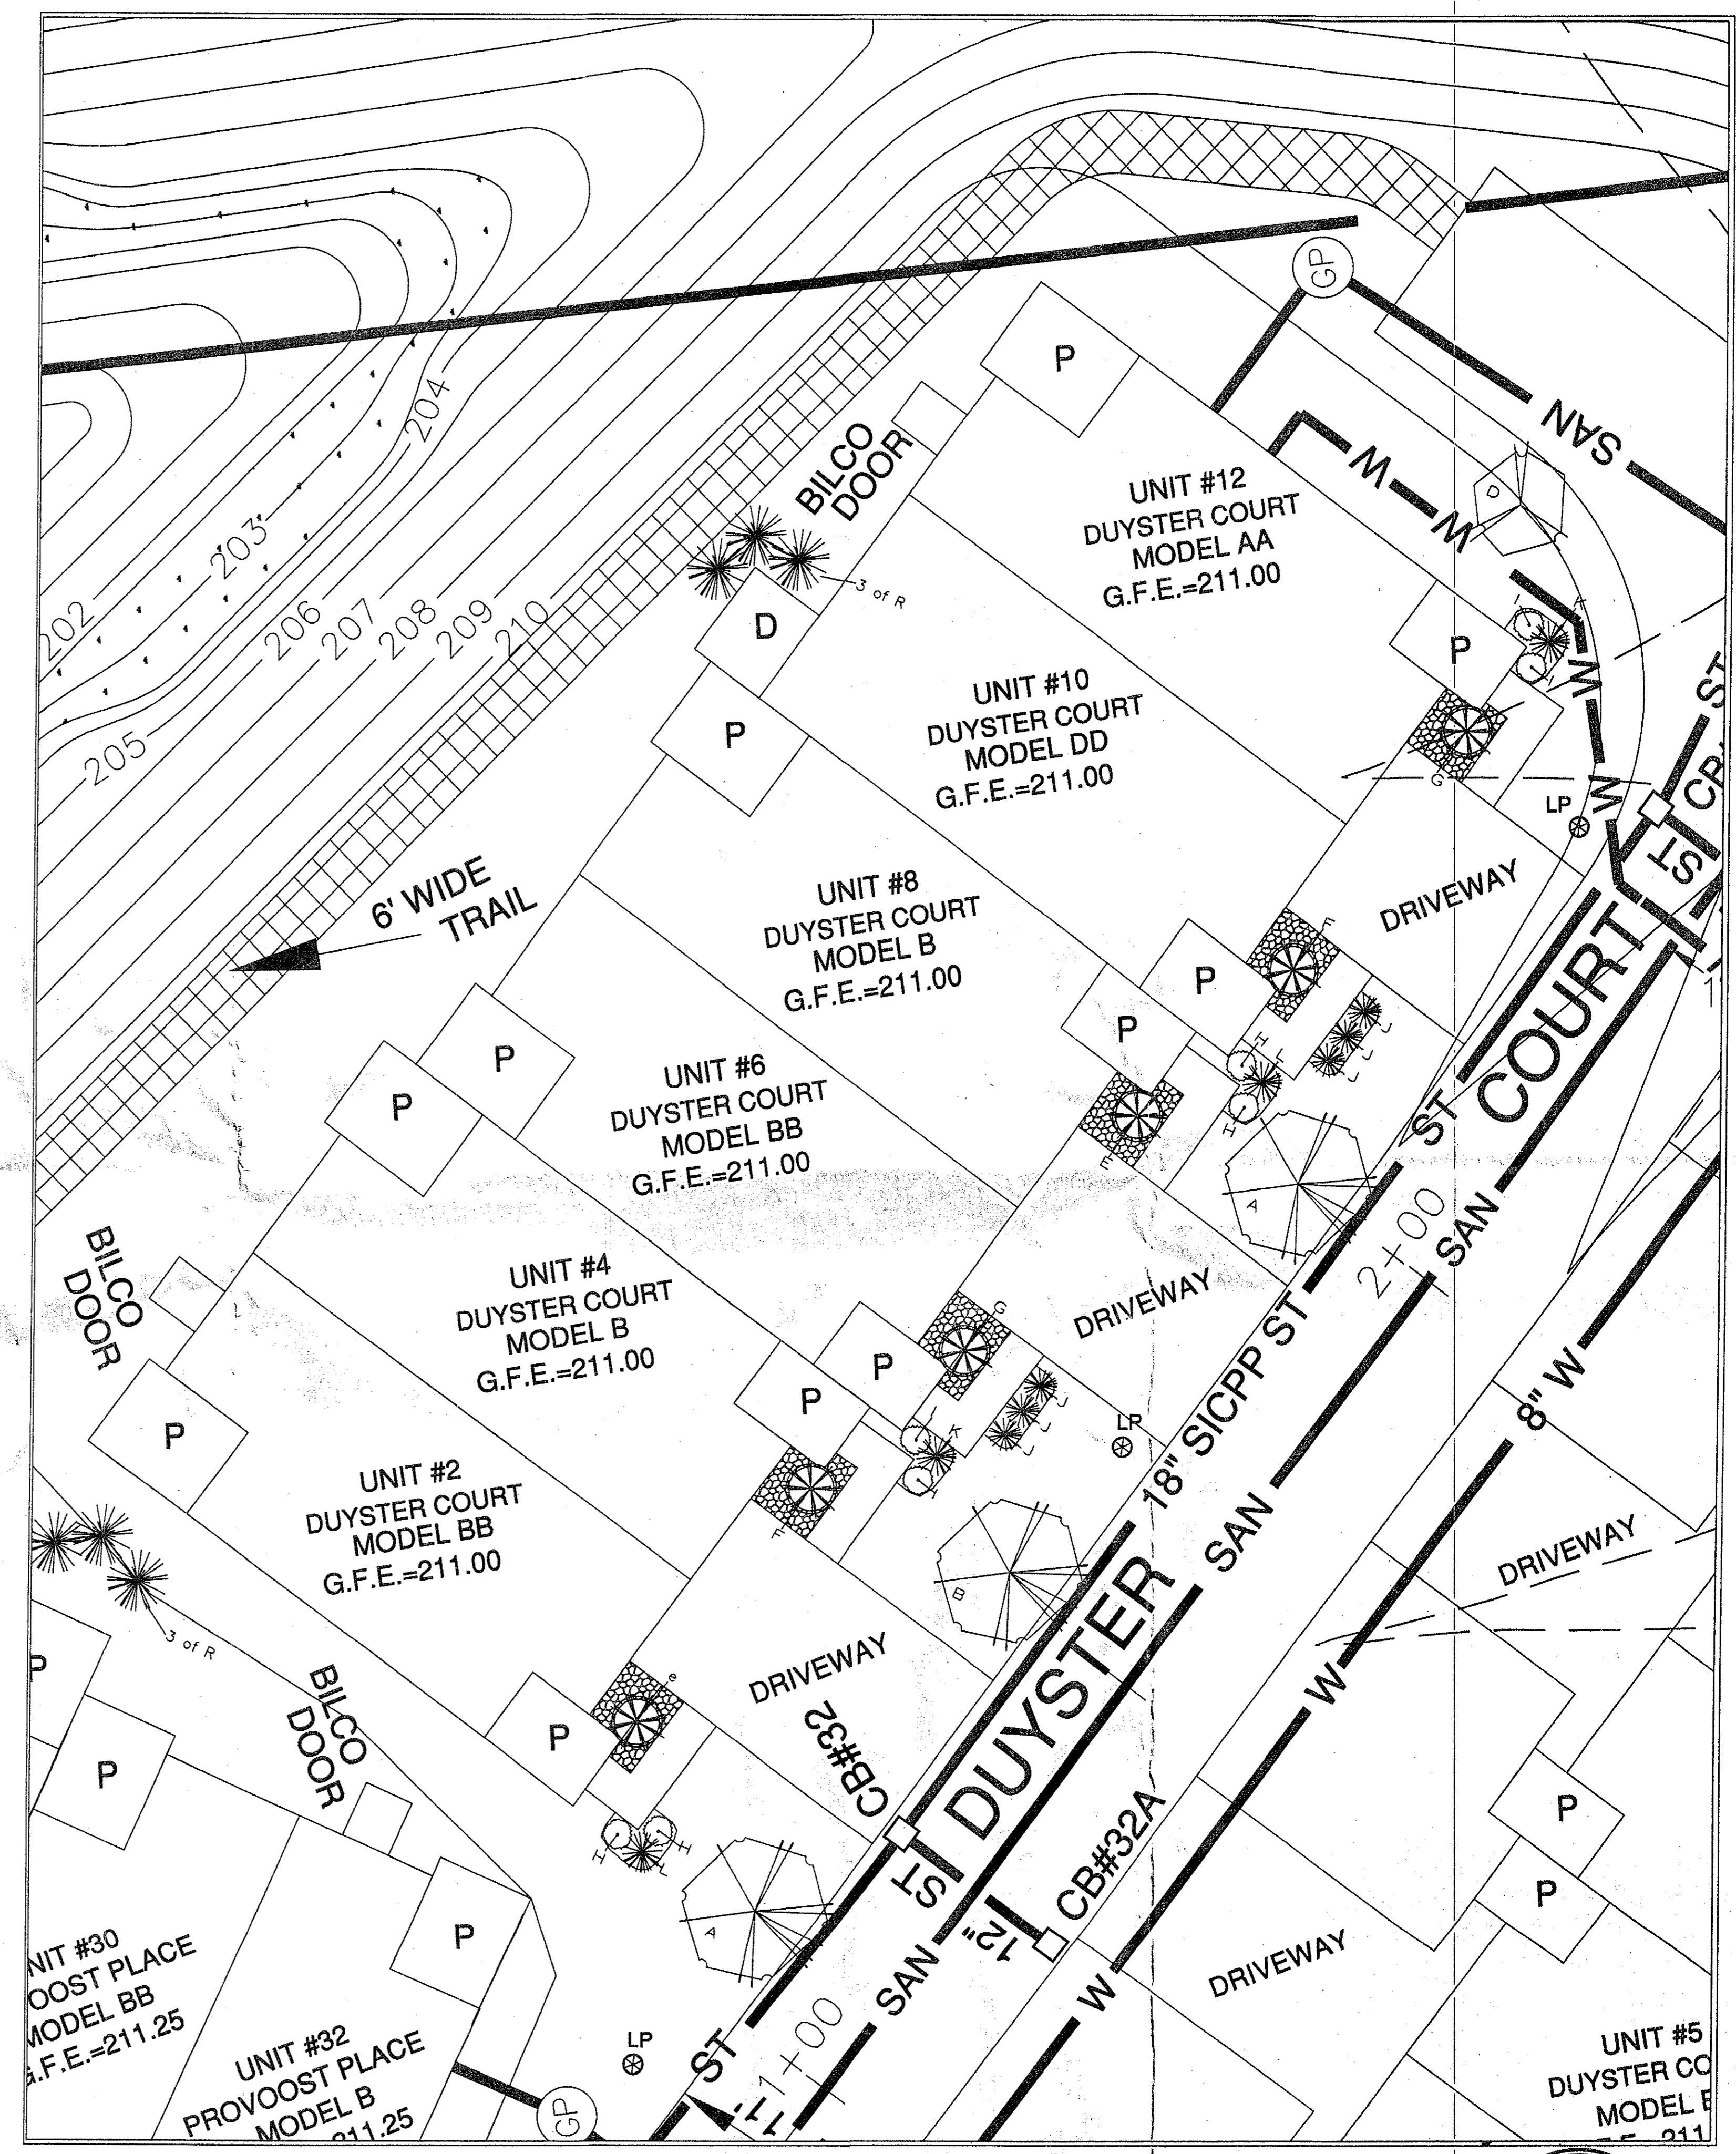

**TYPICAL LANDSCAPE PLANTING 'C'**

Scale 1" = 10"

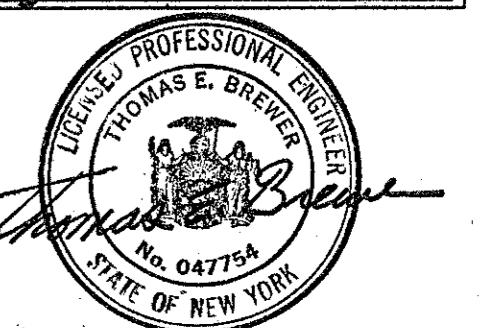

UNAUTHORIZED ALTERATION OR ADDITION TO THIS DOCUMENT IS A VIOLATION OF SECTION 7209, SUBDIVISION 2 OF THE NEW YORK STATE EDUCATION LAW

**BREWER ENGINEERING  
ASSOCIATES, P.C.**  
CONSULTING ENGINEERS \* PLANNERS  
743 COLUMBIA TURNPIKE, EAST GREENBUSH, NEW YORK 12061  
PHONE: 518.477.5253 FAX: 518.477.5253

**TYPICAL LANDSCAPE PLANTINGS**

**VAN DYKE SPINNEY  
PHASE 2**

TOWN OF BETHLEHEM, COUNTY OF ALBANY

STATE OF NEW YORK

17 23  
DRAWING NUMBER:  
JOB NO. 11-03

17 23  
DRAWING NUMBER:  
JOB NO. 11-03