




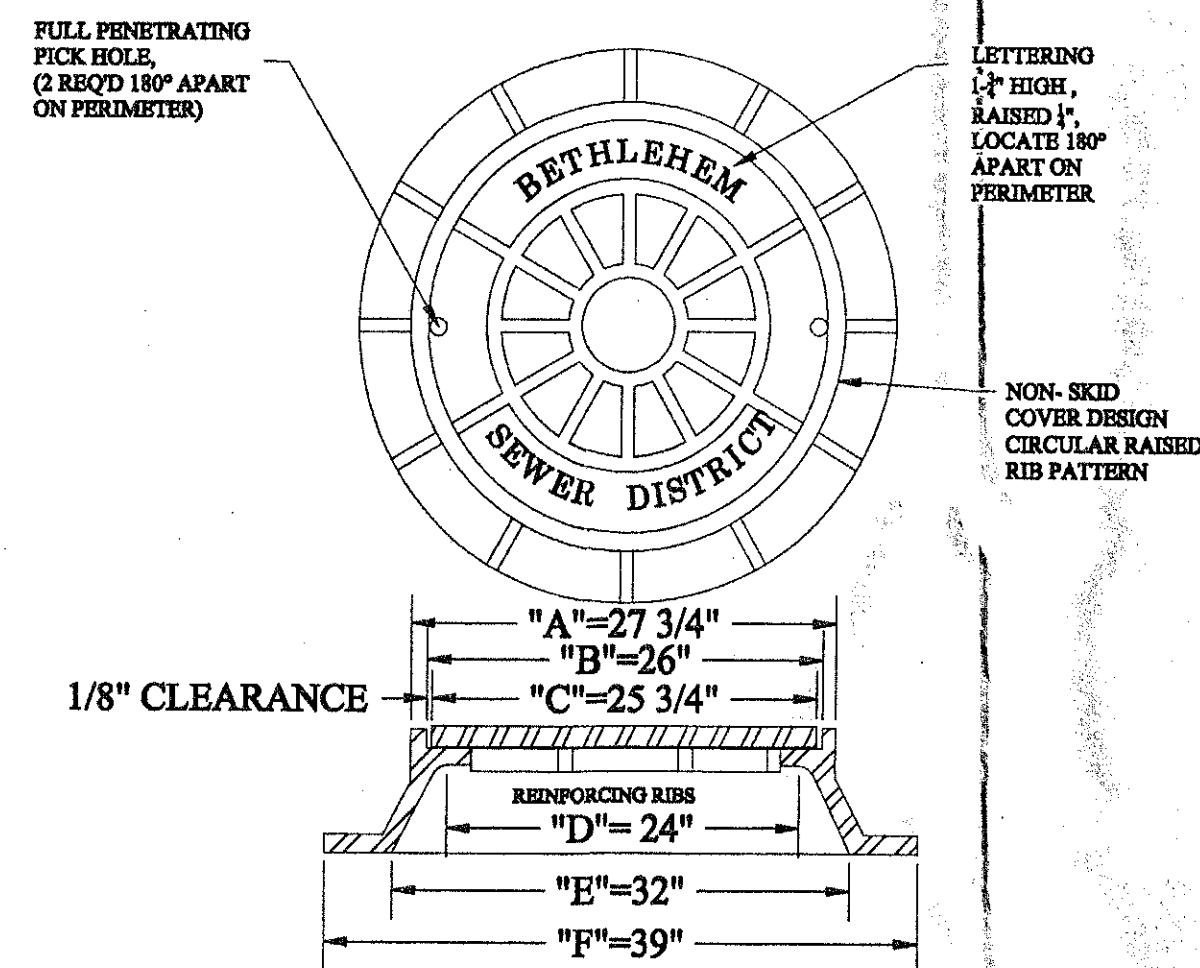


STANDARD CAST IRON MH COVER DETAIL

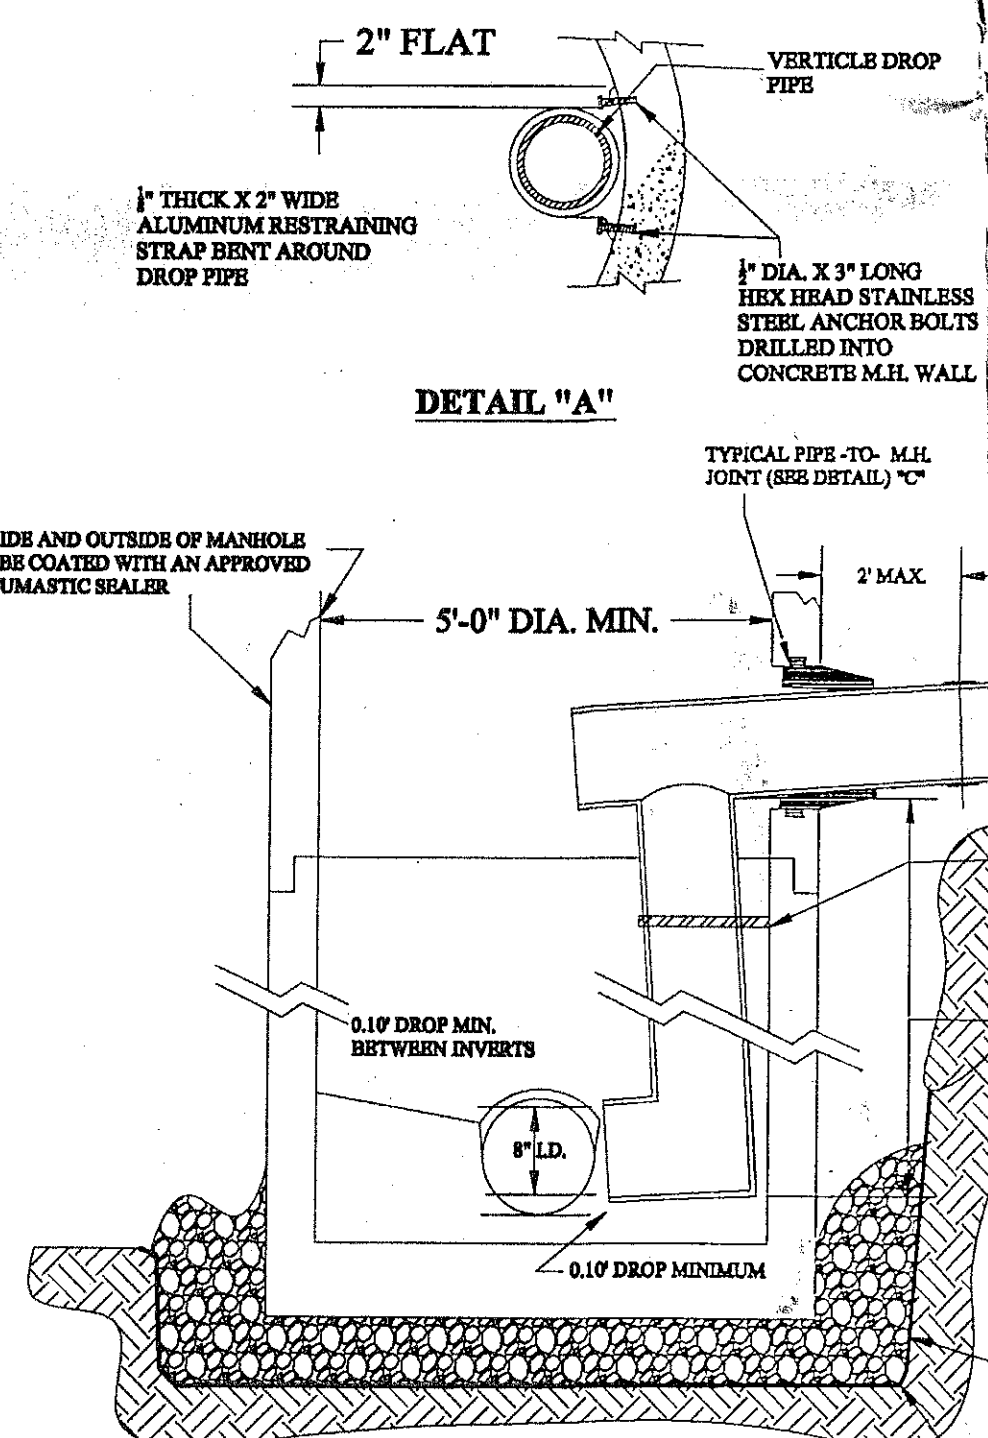


DROP MAN HOLE DETAIL

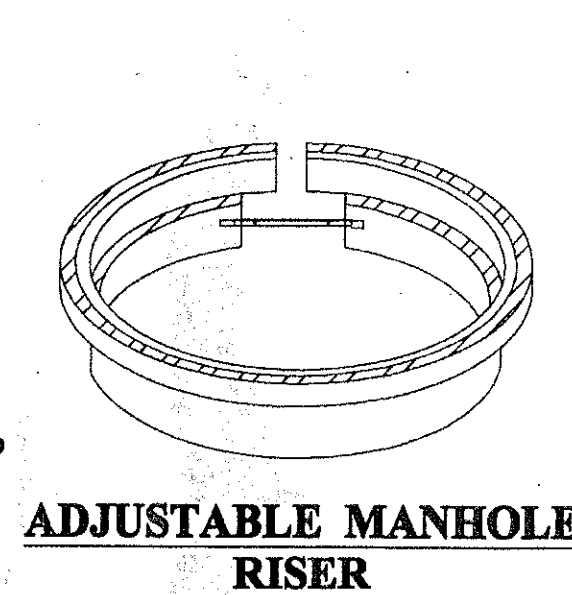


ADJUSTABLE MANHOLE RISER

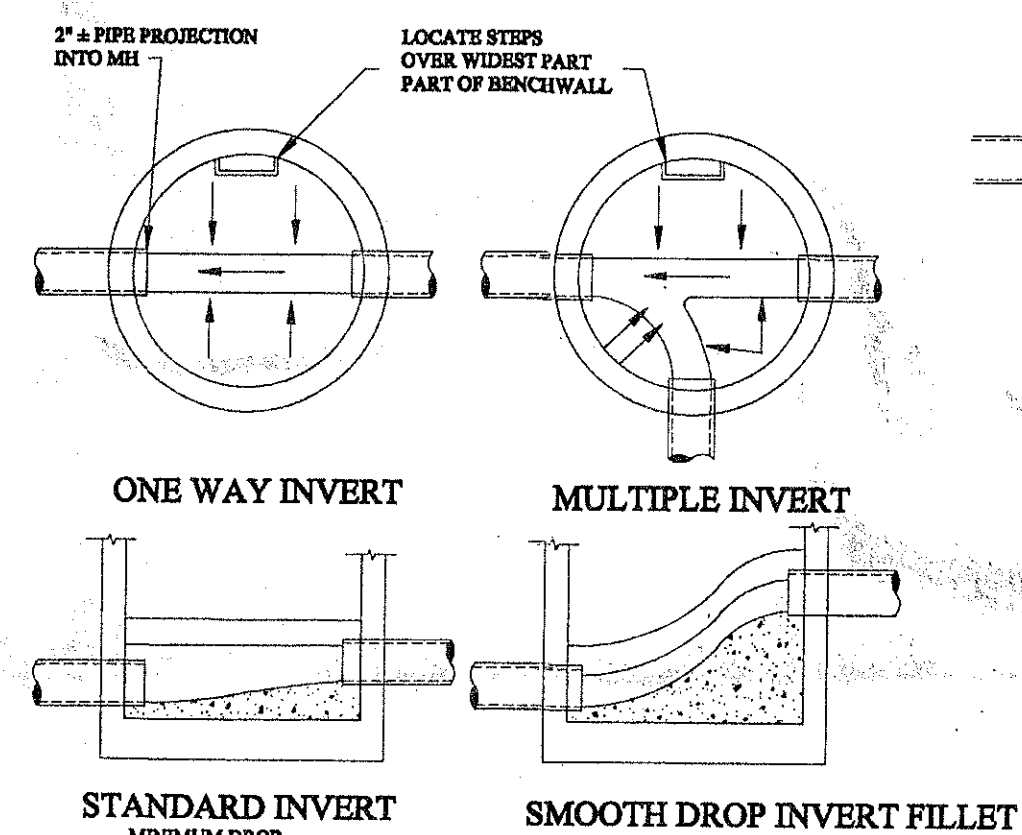


INVERT CHANNEL AND BENCHWALL DETAIL "D"

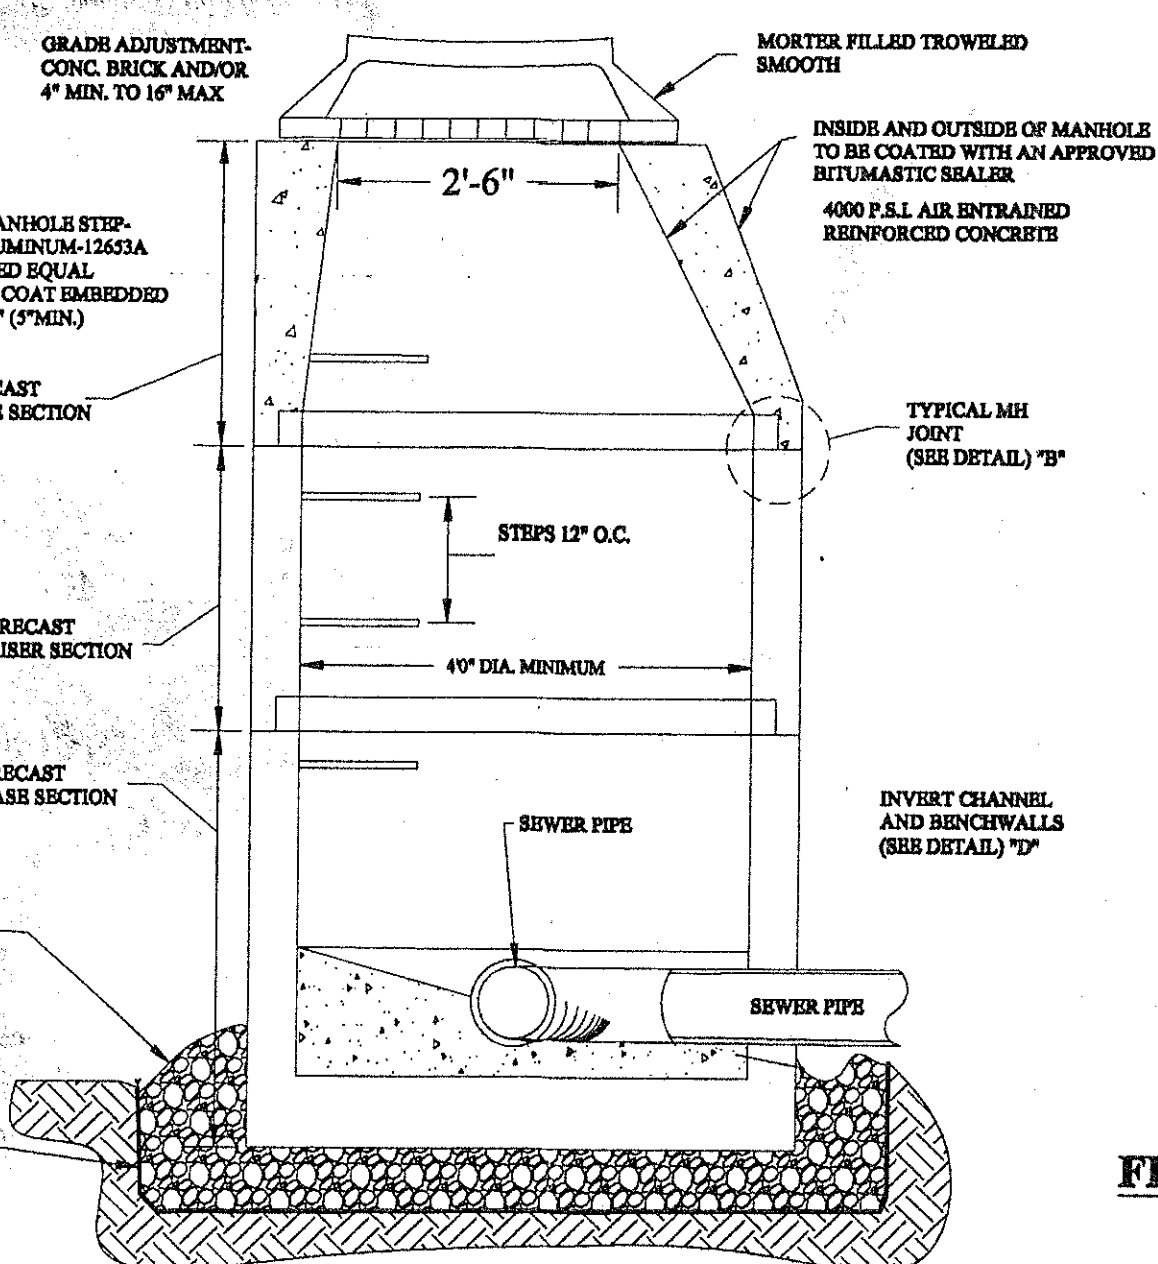


PRECAST CONCRETE MANHOLE DETAIL

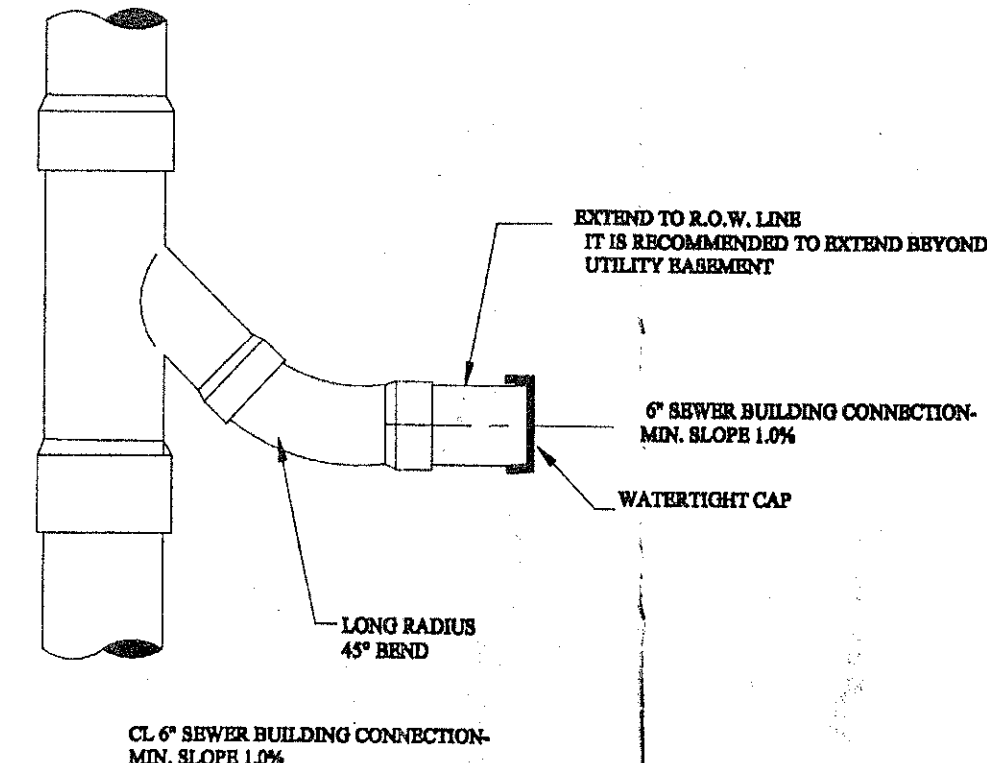


WYE SEWER BUILDING CONNECTION

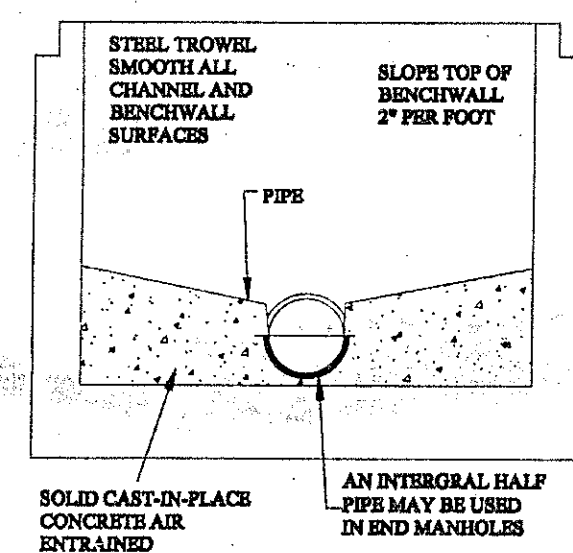


CONCRETE CRADLE FOR PIPE

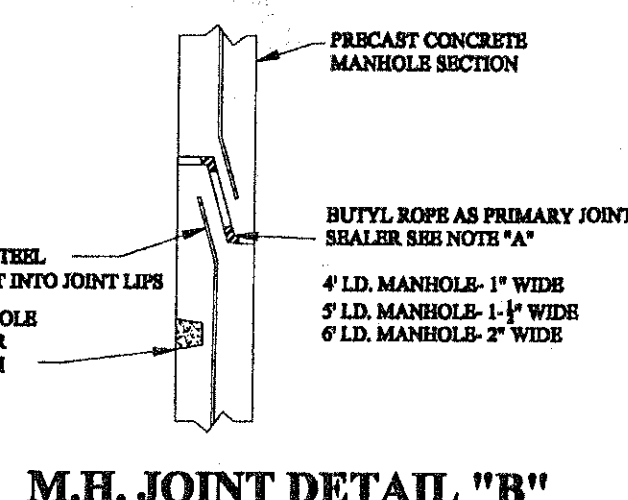


M.H. JOINT DETAIL "B"

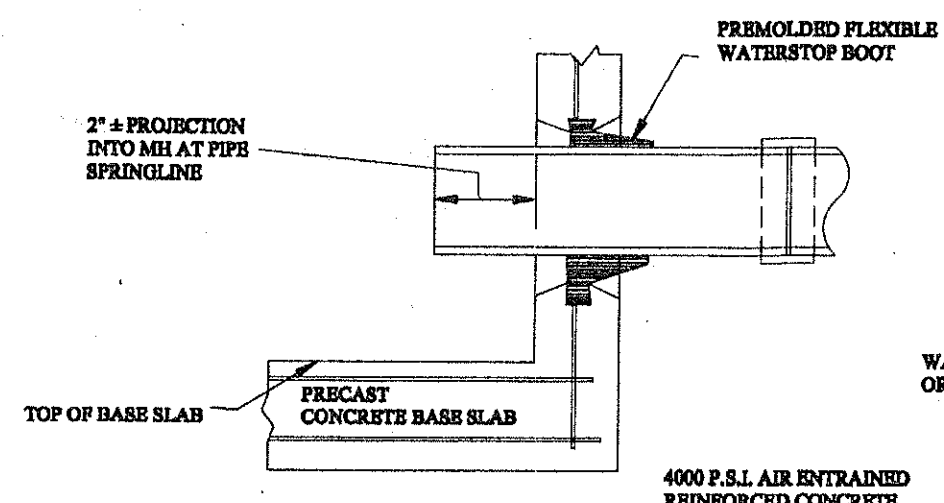

FLEXIBLE PIPE - TO - M.H. JOINT DETAIL "C"

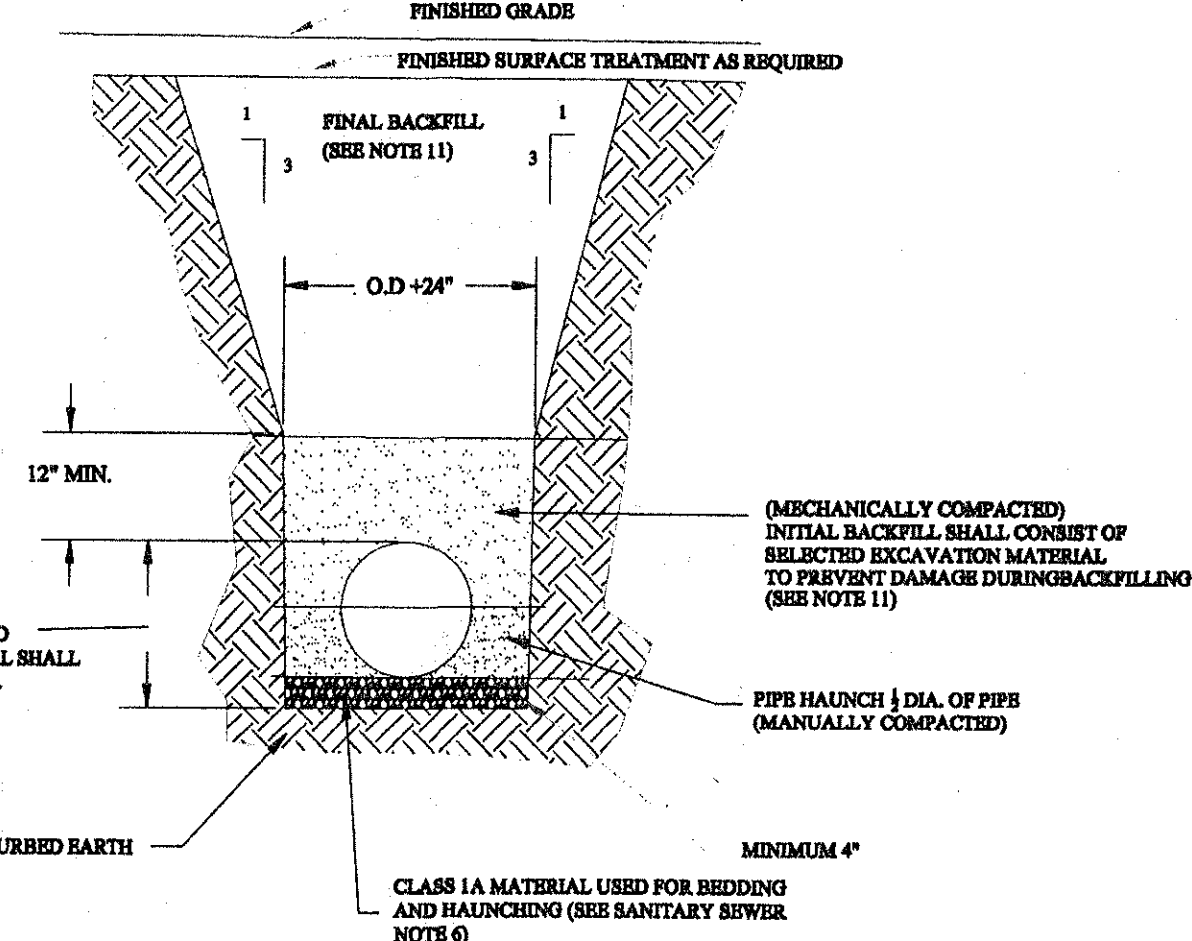

BEDDING DETAIL

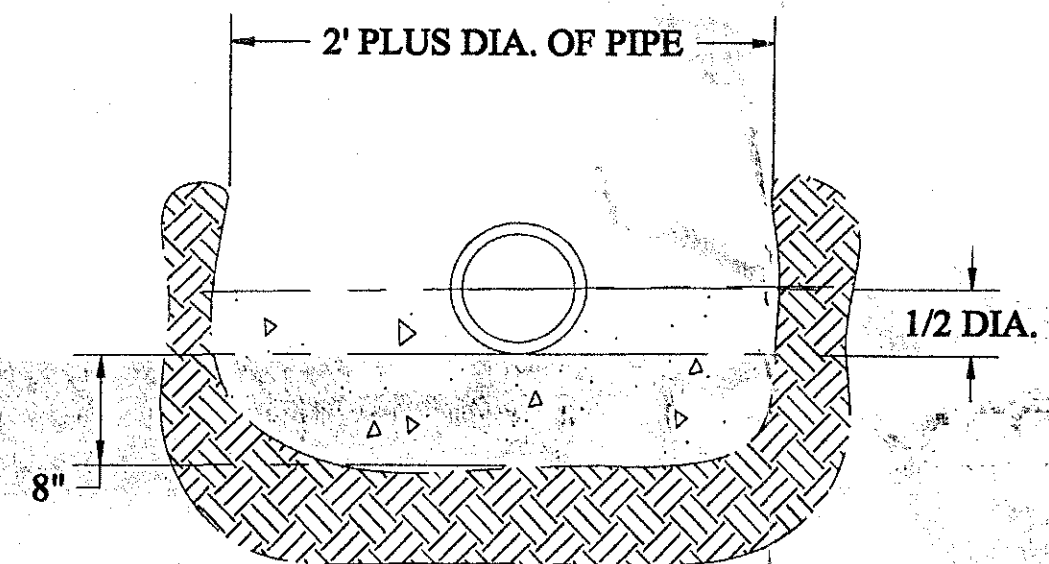

CLEANOUT DETAIL

DATE	BY	DESCRIPTION
2/13/06		


SANITARY SEWER DETAILS

TOWN OF BETHLEHEM
DEPARTMENT OF PUBLIC WORKS
445 DELAWARE AVE. DELMAR, NY 12054



SHEET 1 OF 5

ALBANY COUNTY DEPARTMENT OF HEALTH
DIVISION OF ENVIRONMENTAL HEALTH SERVICES
By direction of the Commissioner of Health, these plans are hereby approved. See next sheet for date and signature.

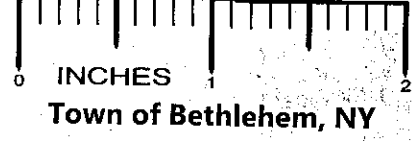

PLANNING BOARD
TOWN OF BETHLEHEM
ALBANY COUNTY, NEW YORK
By direction of the Chairman, these drawings are hereby approved. See sheet(s) for date and signature.

TYPICAL TOWN OF BETHLEHEM
SANITARY SEWER DETAILS

VAN DYKE SPINNEY
PHASE 2
TOWN OF BETHLEHEM COUNTY OF ALBANY
STATE OF NEW YORK

DRAWING NUMBER:
21
23
JOB NO.: 11-03

BREWER ENGINEERING ASSOCIATES, P.C.
CONSULTING ENGINEERS • PLANNERS
743 COLUMBIA TURNPIKE EAST GREENBUSH, NEW YORK 12061
PHONE: 518.477.5253 FAX: 518.477.5253