



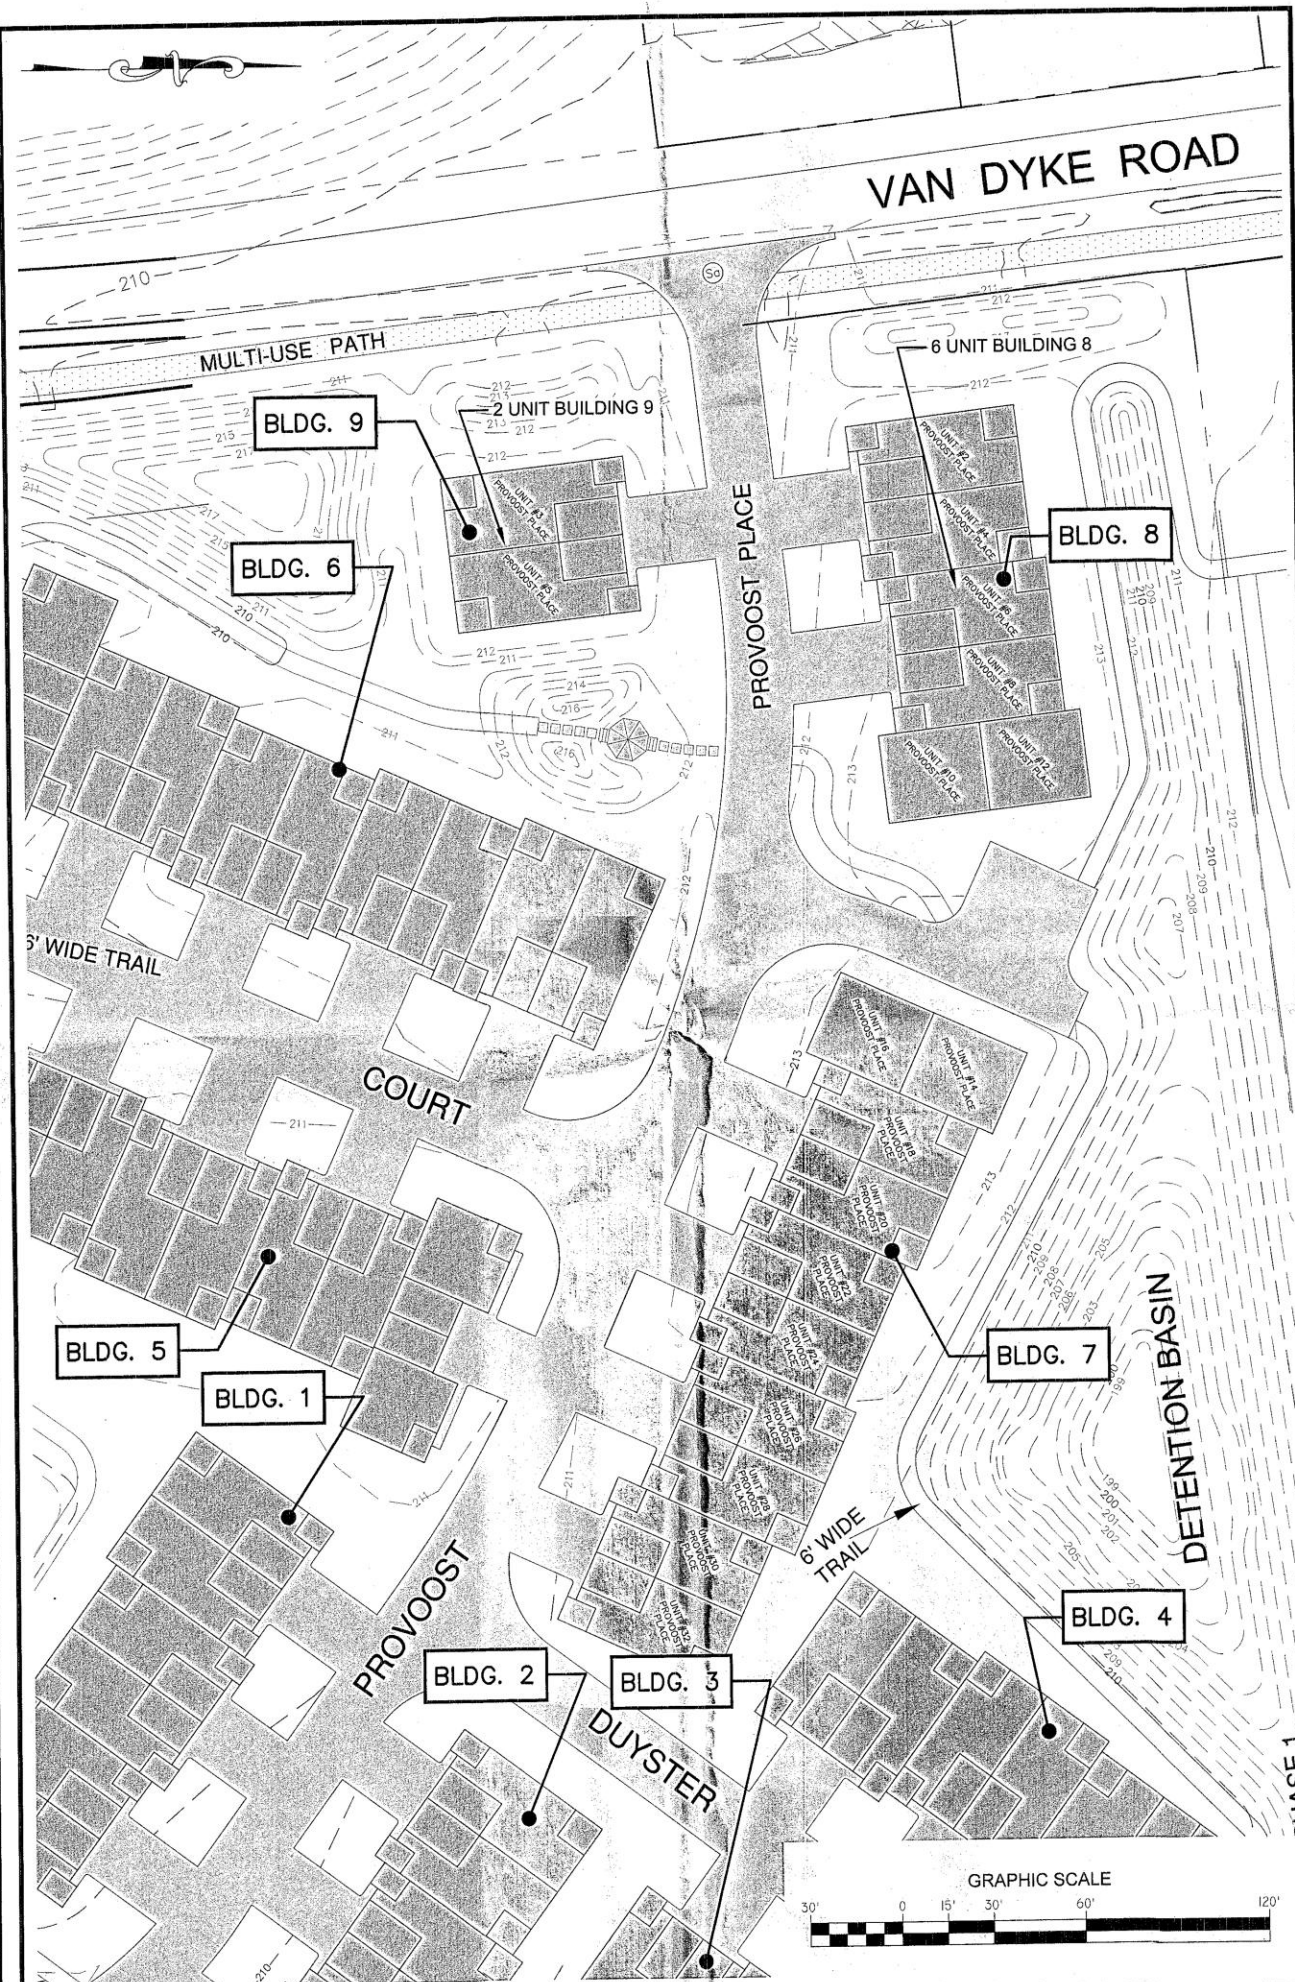

PREVIOUS 6 UNIT BLDG. 8, REVISED BLDG. 7 AND FORMER 2 UNIT BLDG. 9

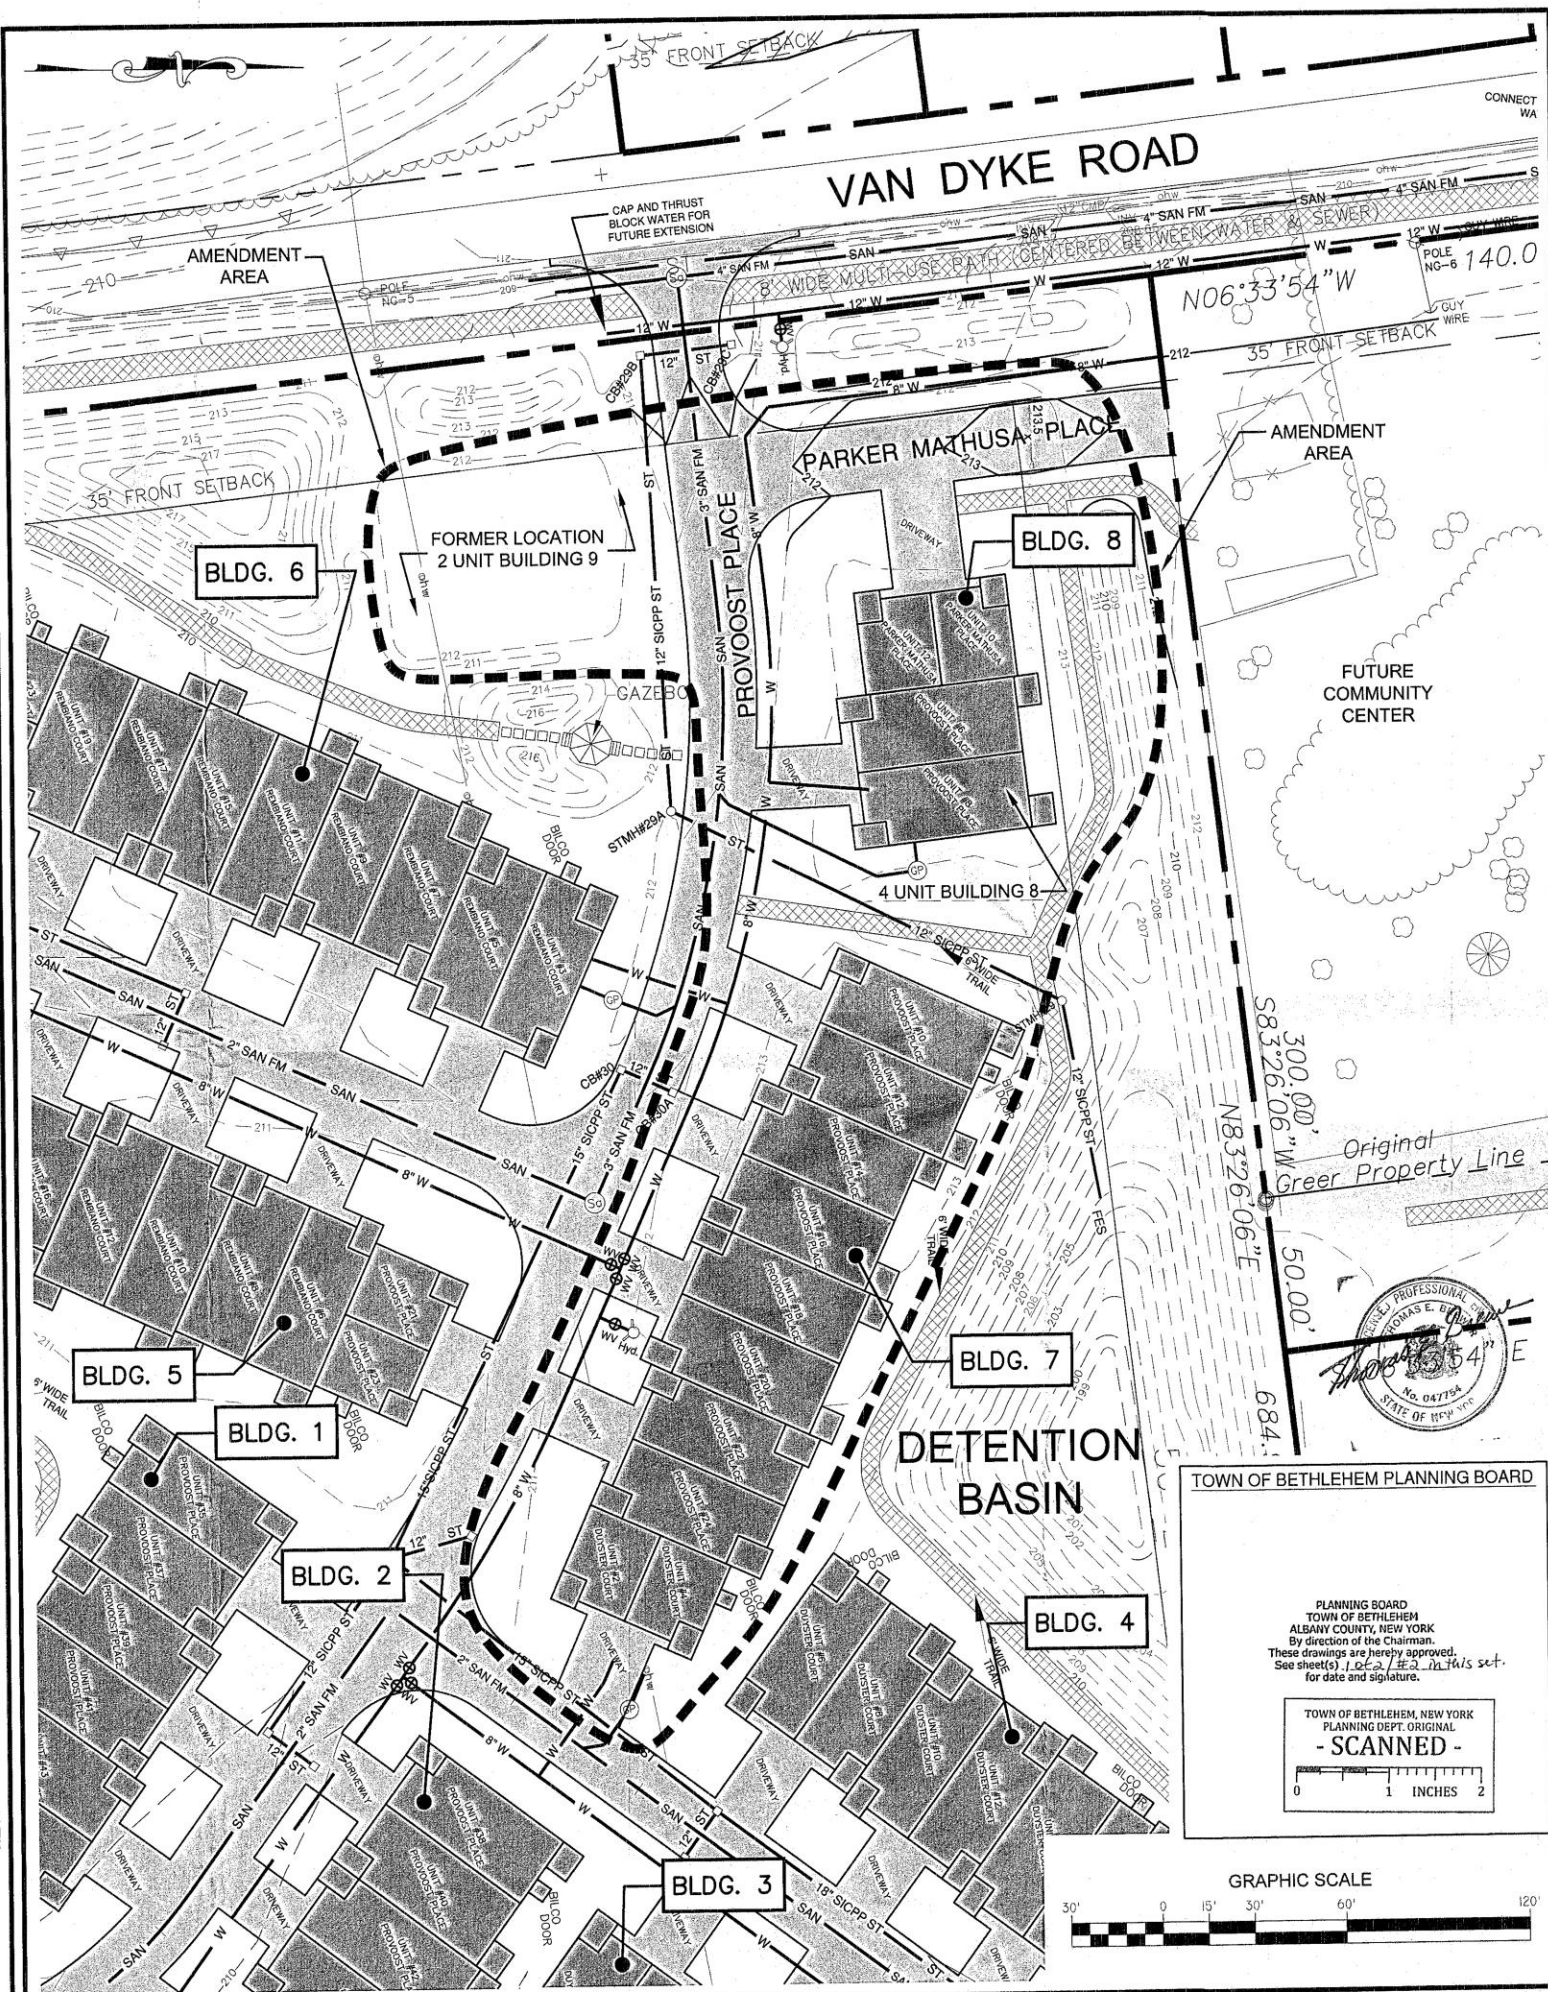

REVISÉ 4 UNIT BUILDING 8