




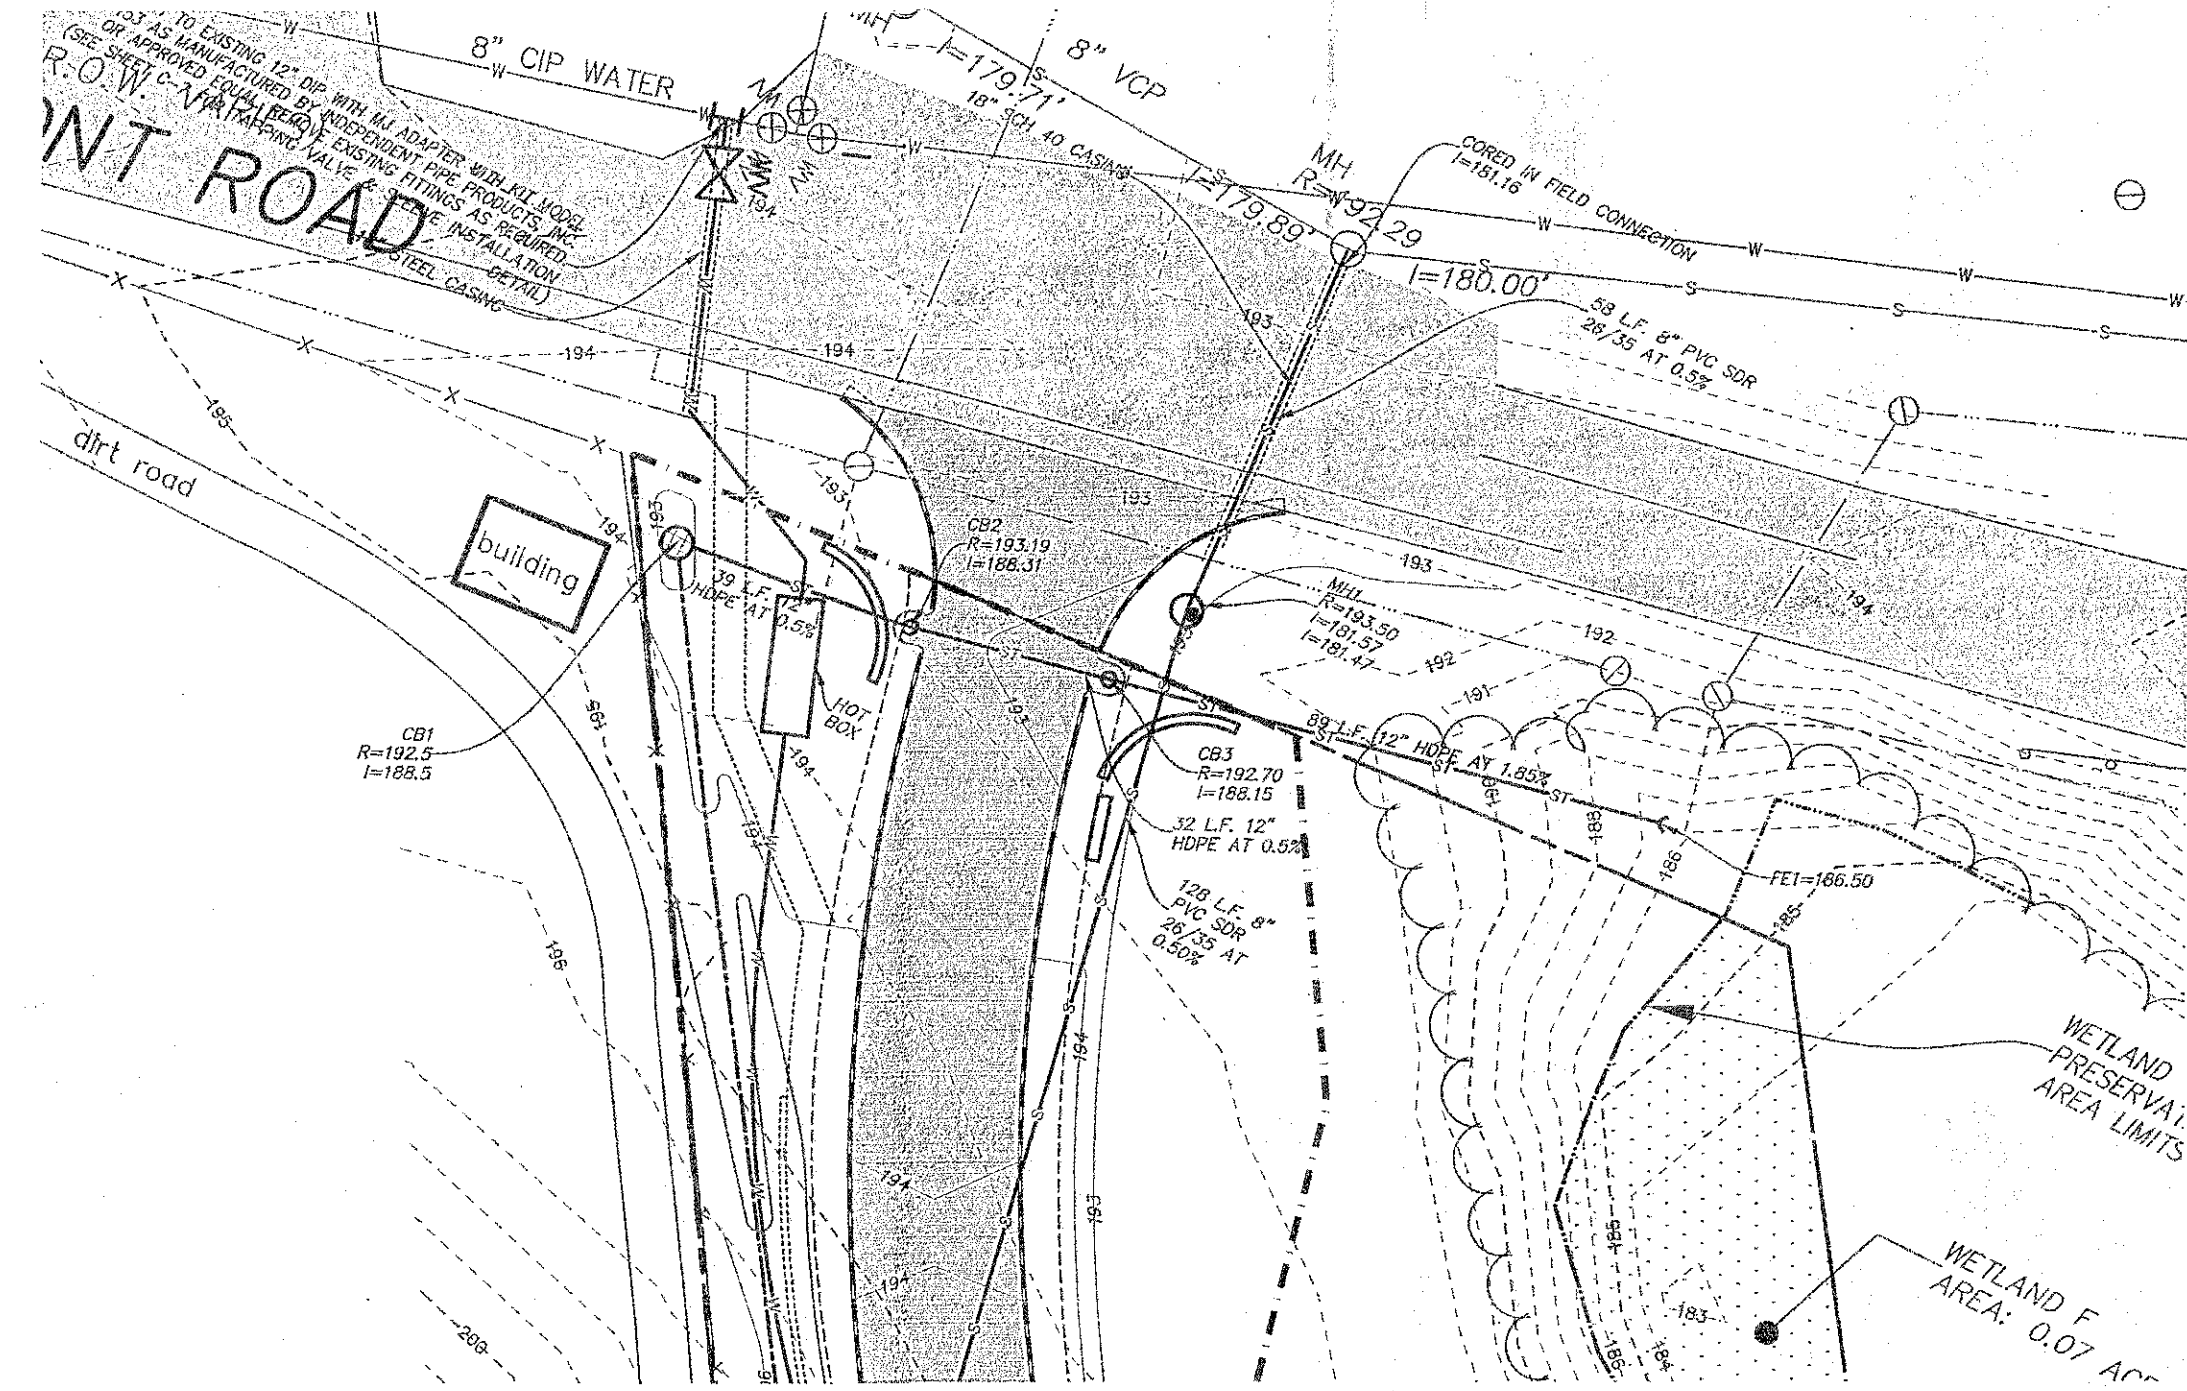

ENTRANCE AREA
SCALE: 1"=30'

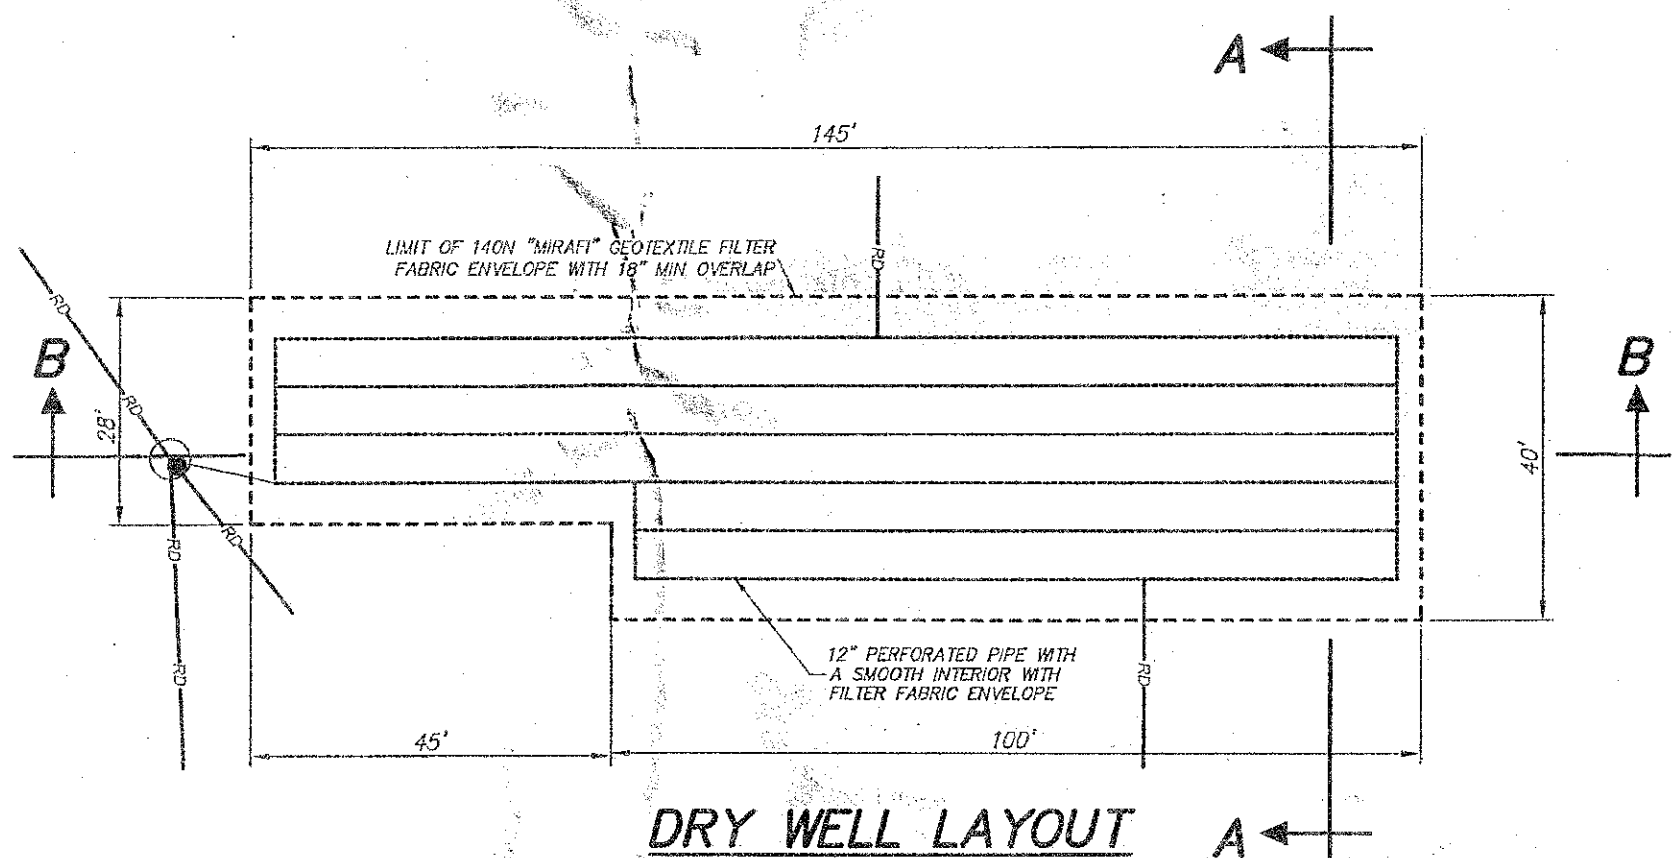


DRY WELL LAYOUT

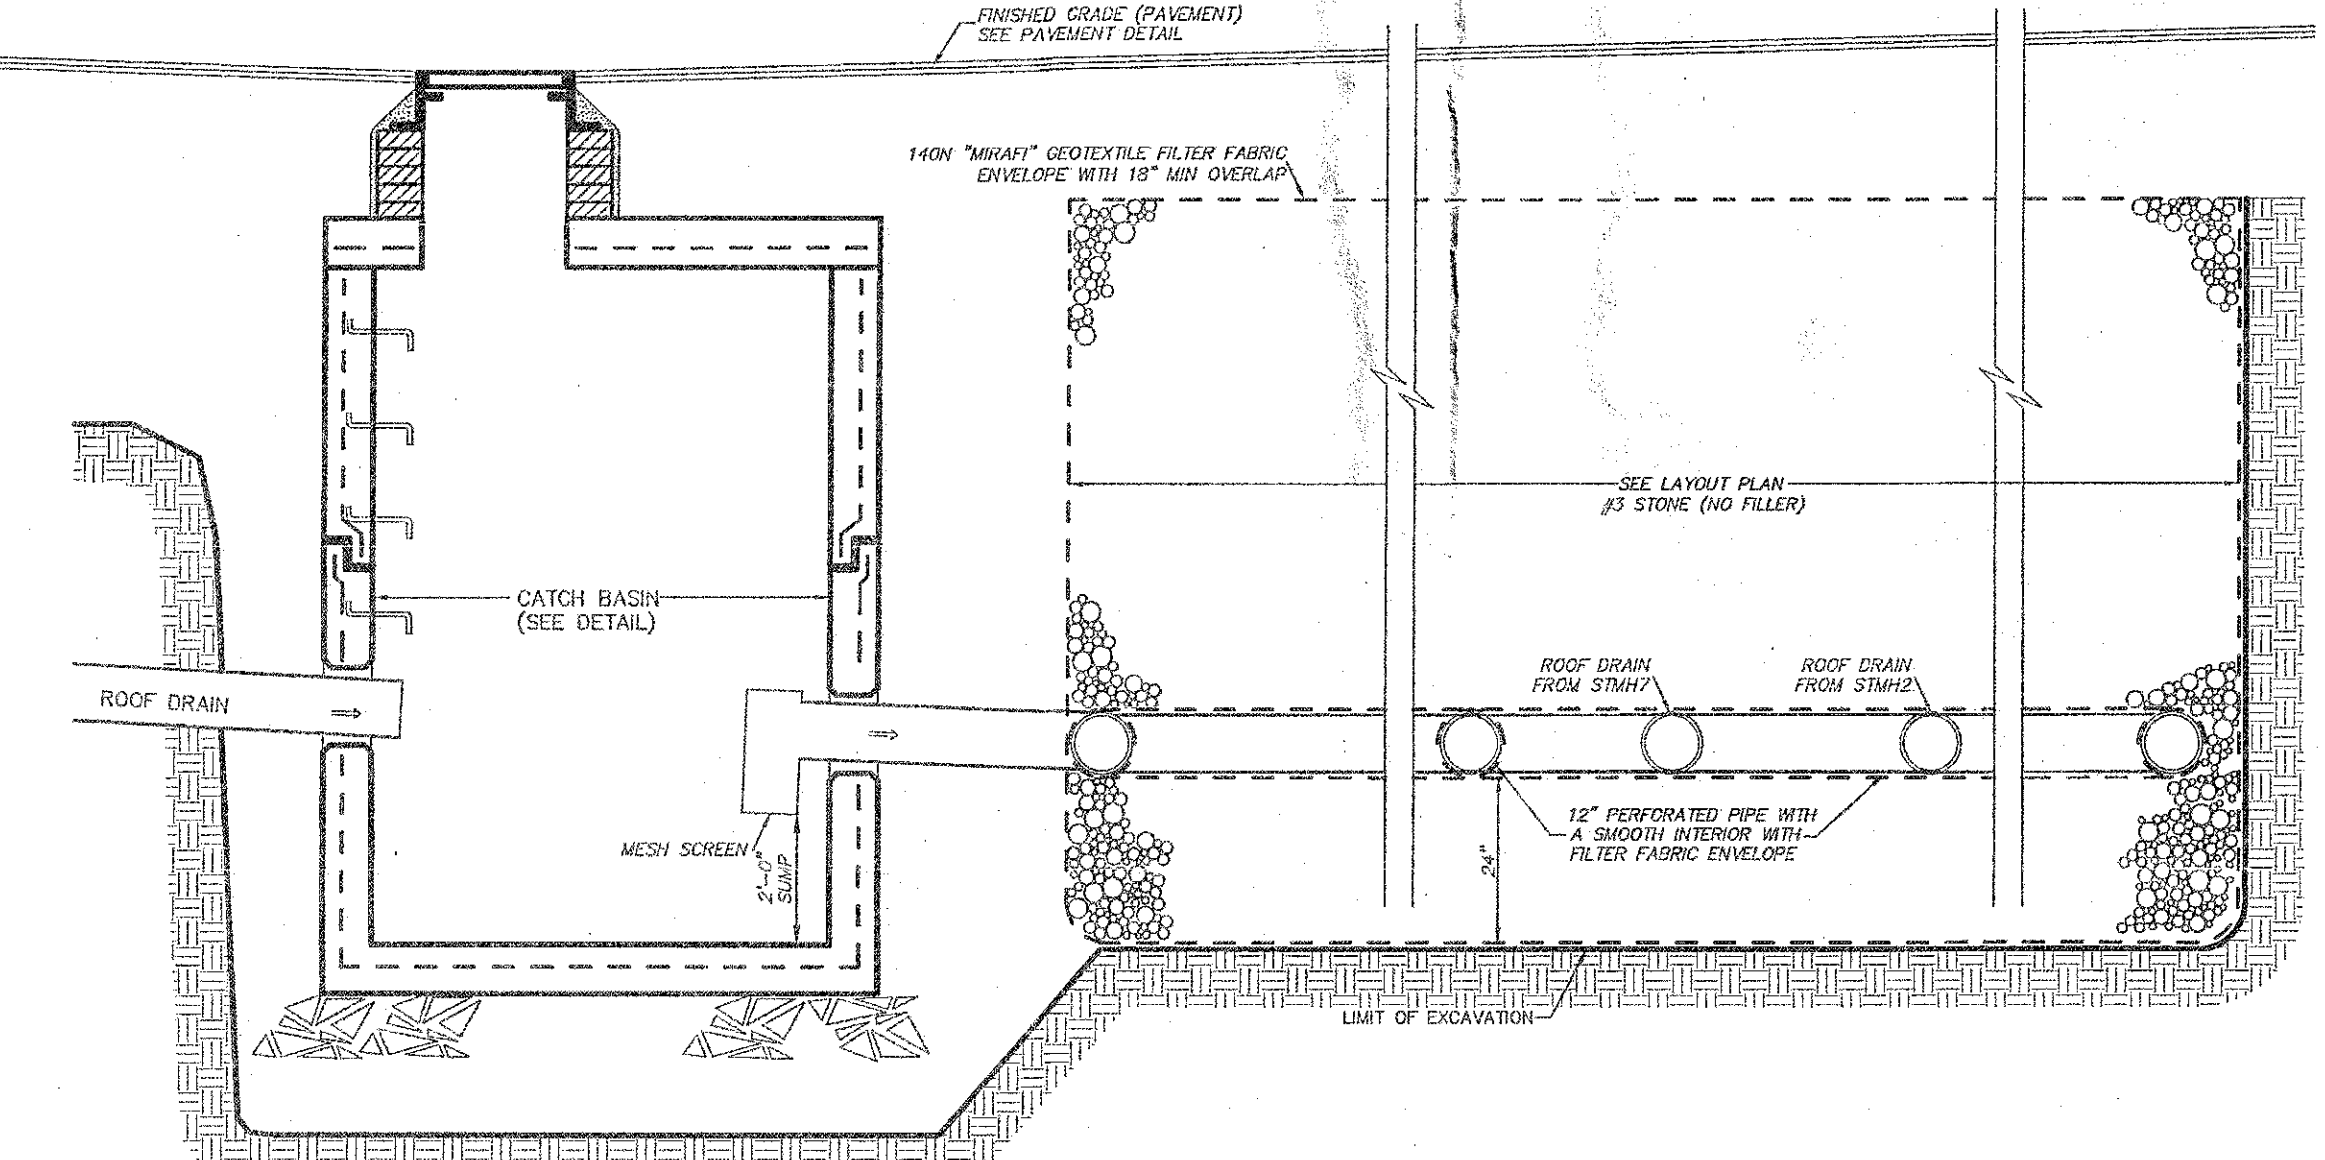


SECTION B-B

SWPPP AREA '1' - DRY WELL (1-3) DETAIL
NOT TO SCALE

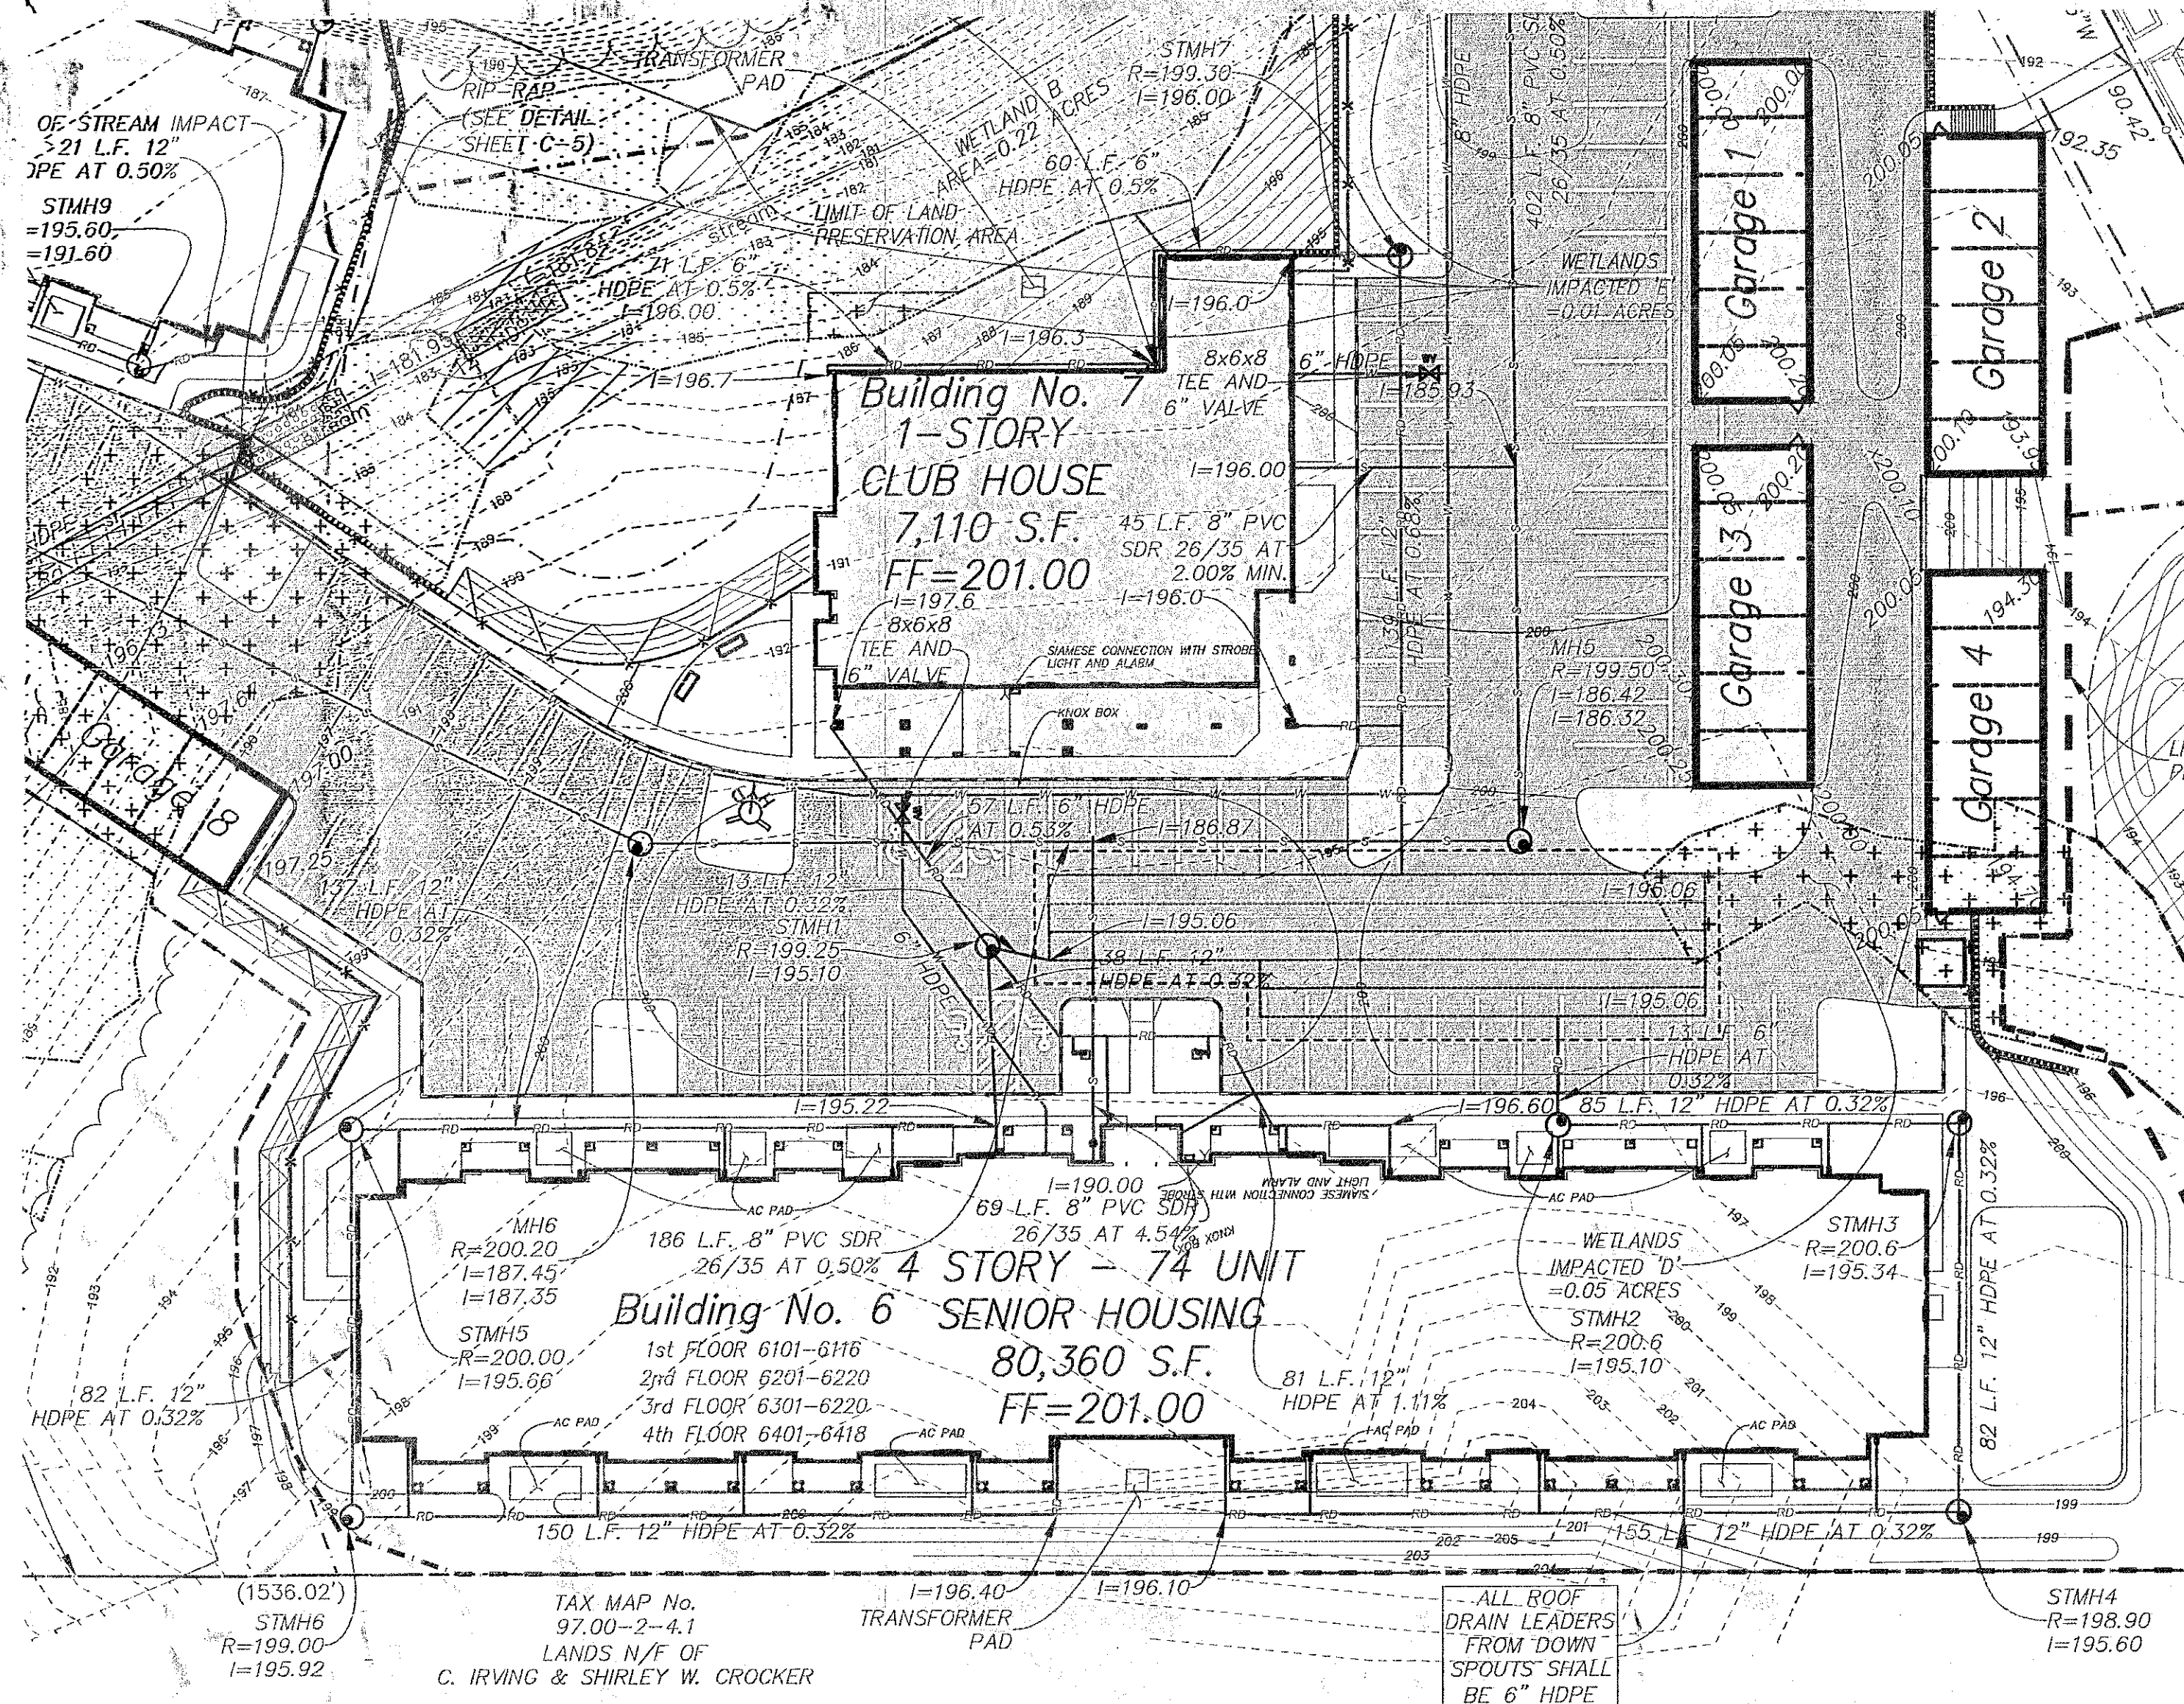

SWPPP AREA '1' PLAN
(DRY WELL)
SCALE: 1"=30'

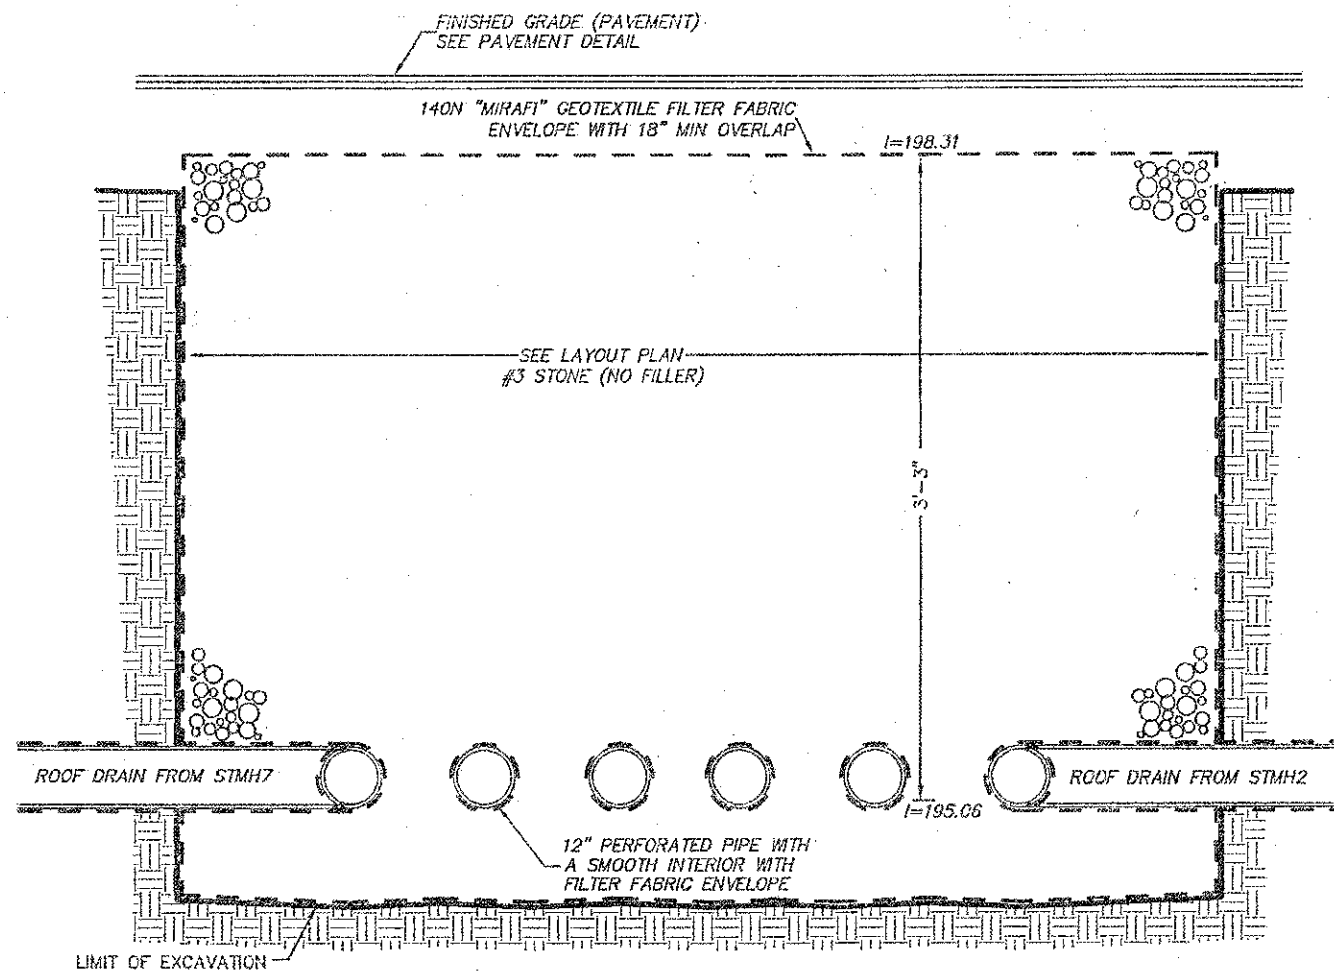


SECTION A-A

OWNER: VAN WIES VILLAGE, LLC
United Development Corp
300 Jordan Road
Troy, New York 12180

APPLICANT: VAN WIES VILLAGE, LLC
United Development Corp
300 Jordan Road
Troy, New York 12180


TOWN OF BETHLEHEM PLANNING BOARD APPROVAL

PLANNING BOARD
TOWN OF BETHLEHEM
ALBANY COUNTY, NEW YORK
By direction of the Chairman.
These drawings are hereby approved.
See sheet(s) C-2
for date and signature.

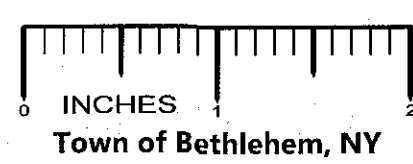

Town of Bethlehem, NY


RELEASED FOR CONSTRUCTION

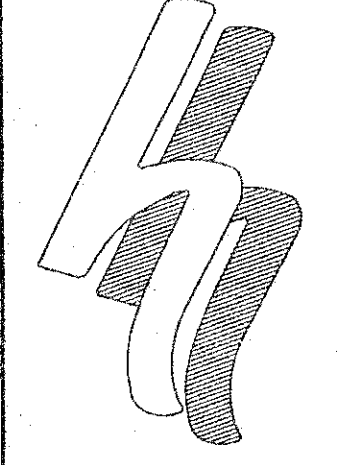

HERSHBERG & HERSHBERG
Consulting Engineers and Land Surveyors

18 Locust Street
Albany, New York 12203

ALTERATION OF THIS DOCUMENT EXCEPT BY A LICENSED PROFESSIONAL ENGINEER OR LAND SURVEYOR, IS ILLEGAL

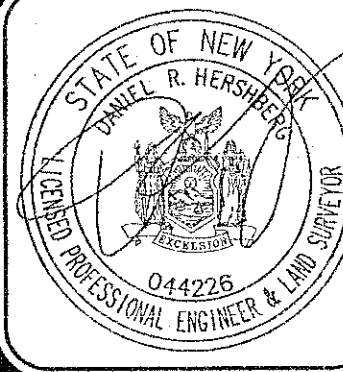

REVISIONS	DATE	REMARKS
1	12/20/13	REVISIONS AS PER 12/24/13 REVIEW LETTER
2	1/2/14	REVISIONS AS PER 1/2/14 REVIEW LETTER
3	2/18/14	FILE ACCESS AND CEMETERY SCREENING REV
4	2/17/14	REV AS PER REVIEW LTR DATED 2/17/14
5	3/20/14	2/10/14 & 2/19/14
6	6/9/14	SUBMISSION FOR STAMPING

STORMWATER POLLUTION PREVENTION PLAN NO.1 AND DETAILS
GLENMONT ABBEY VILLAGE
(FKA-GLENWOOD VILLAGE SENIOR HOUSING)
GLENMONT ROAD
TOWN OF BETHLEHEM, NEW YORK