




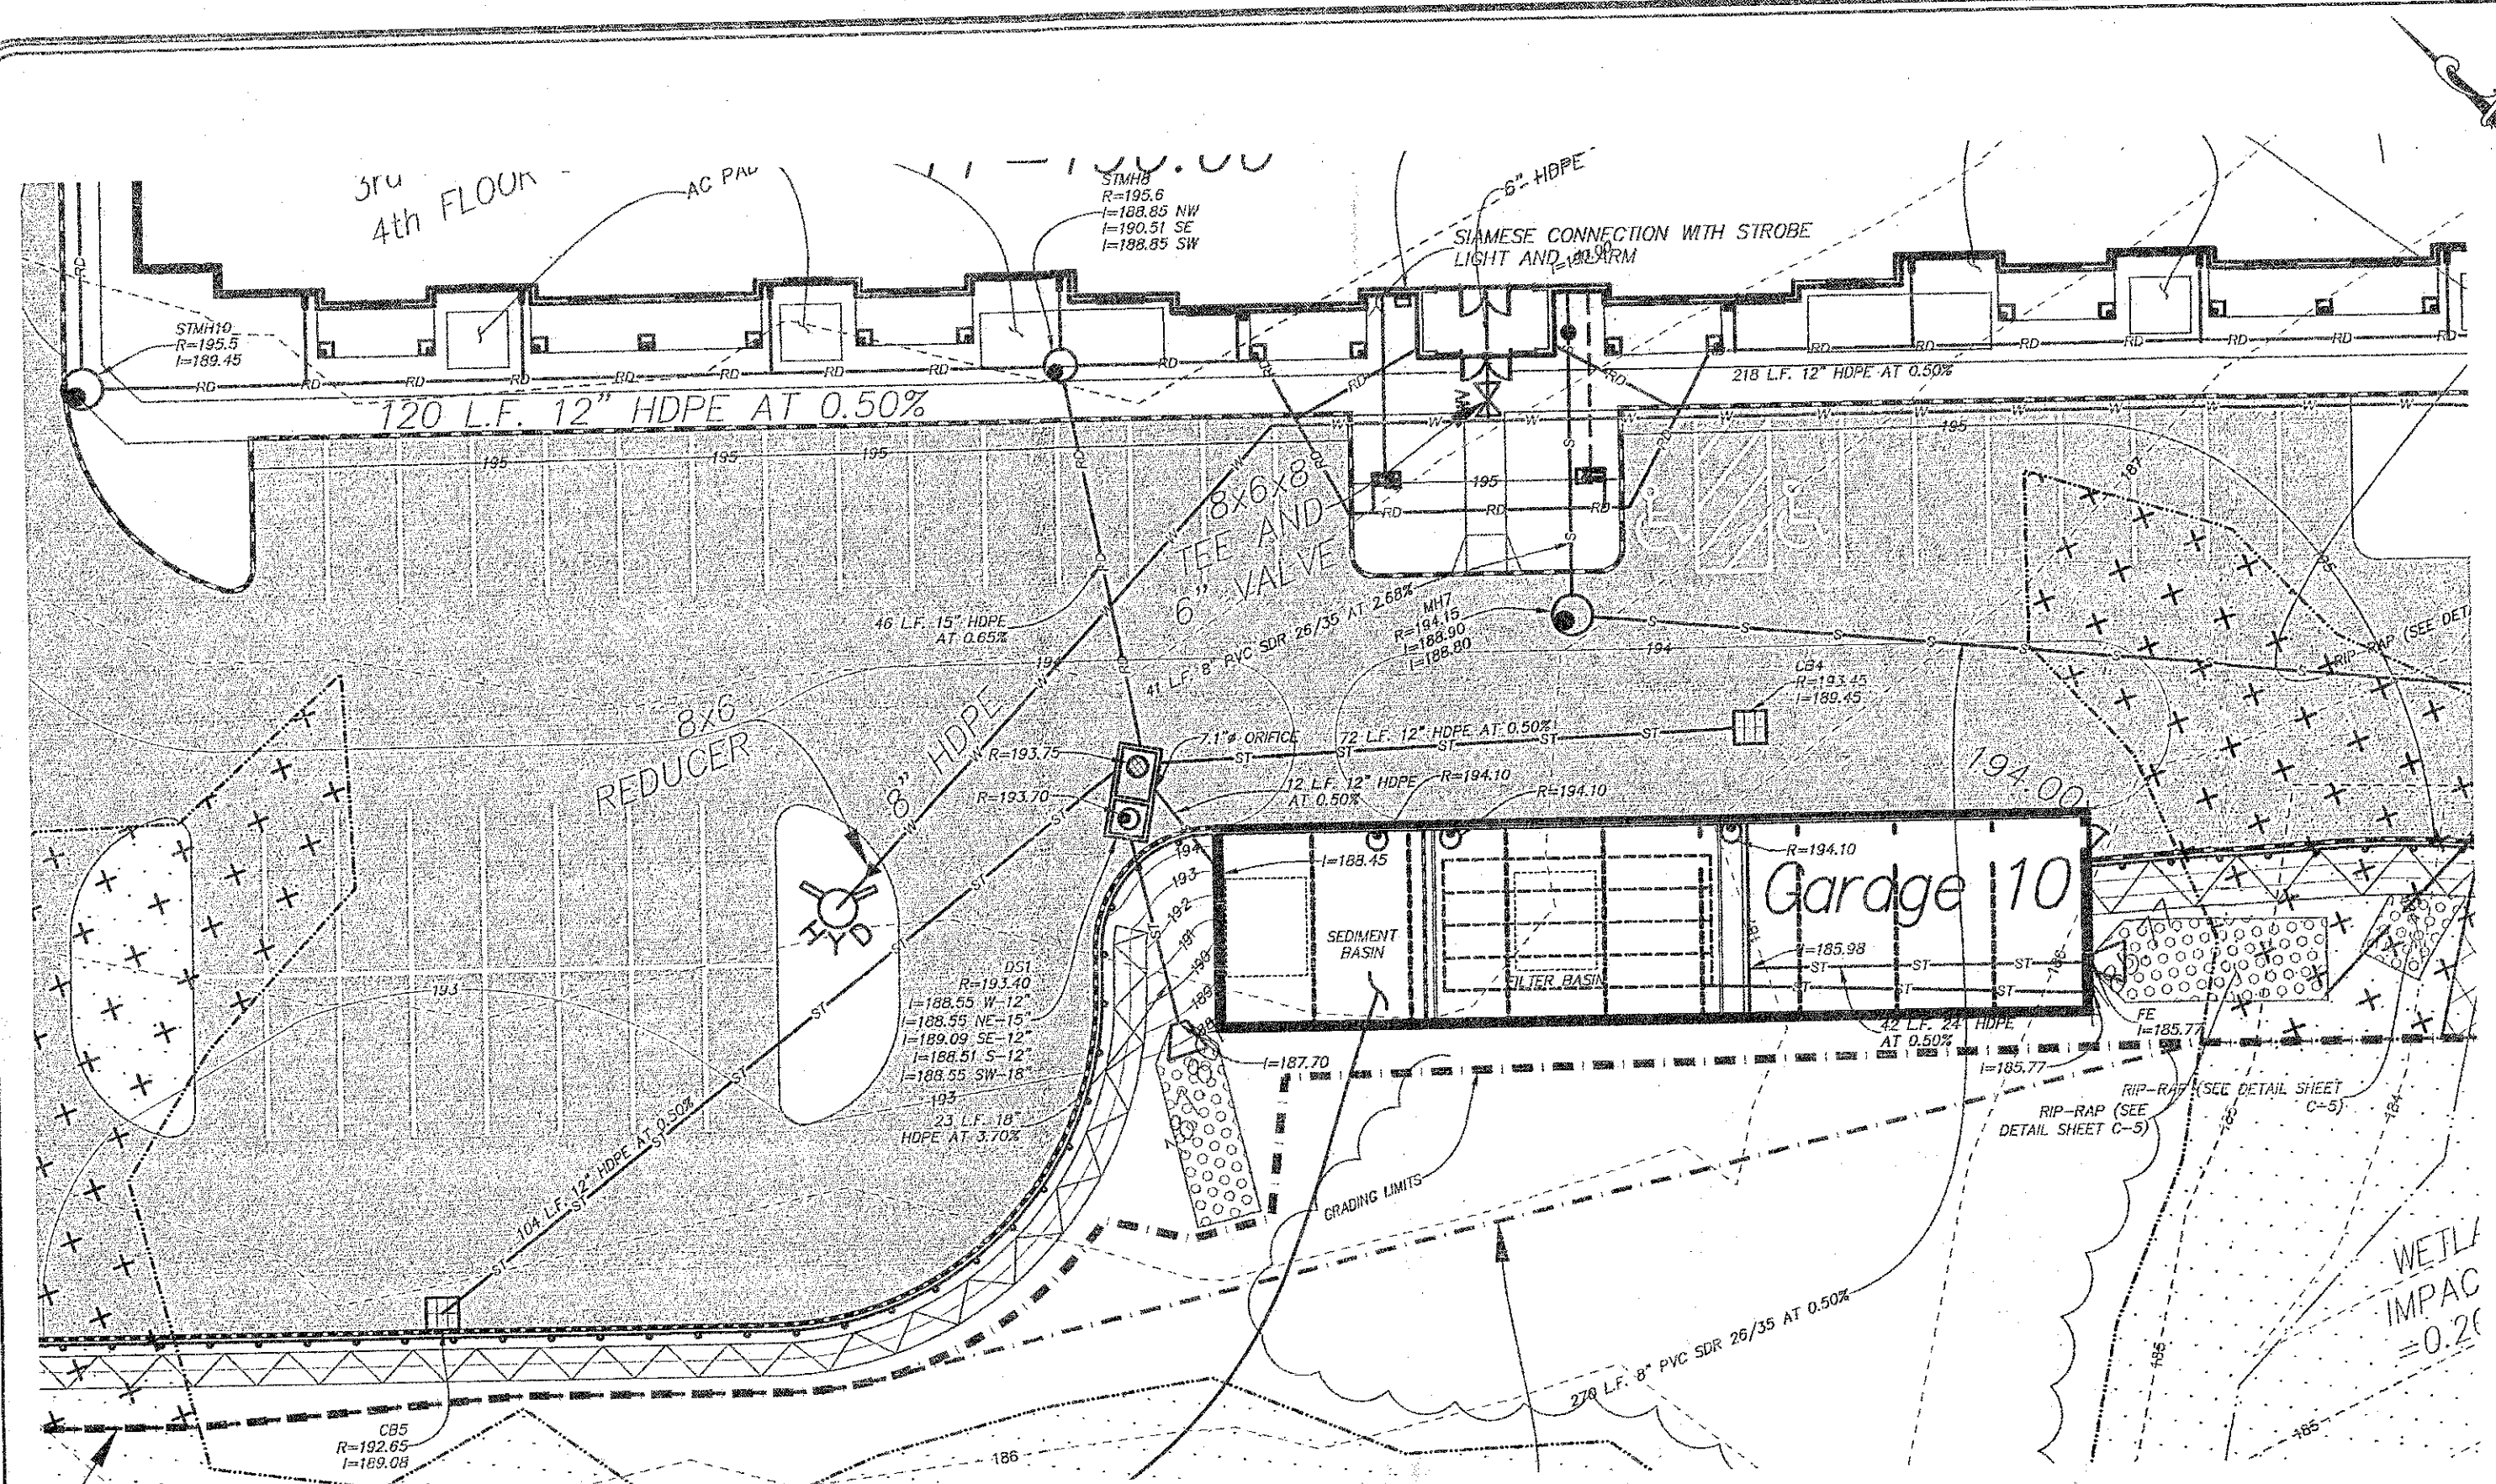


SWPPP BASIN No. 2 PLAN
SCALE: 1"=20'

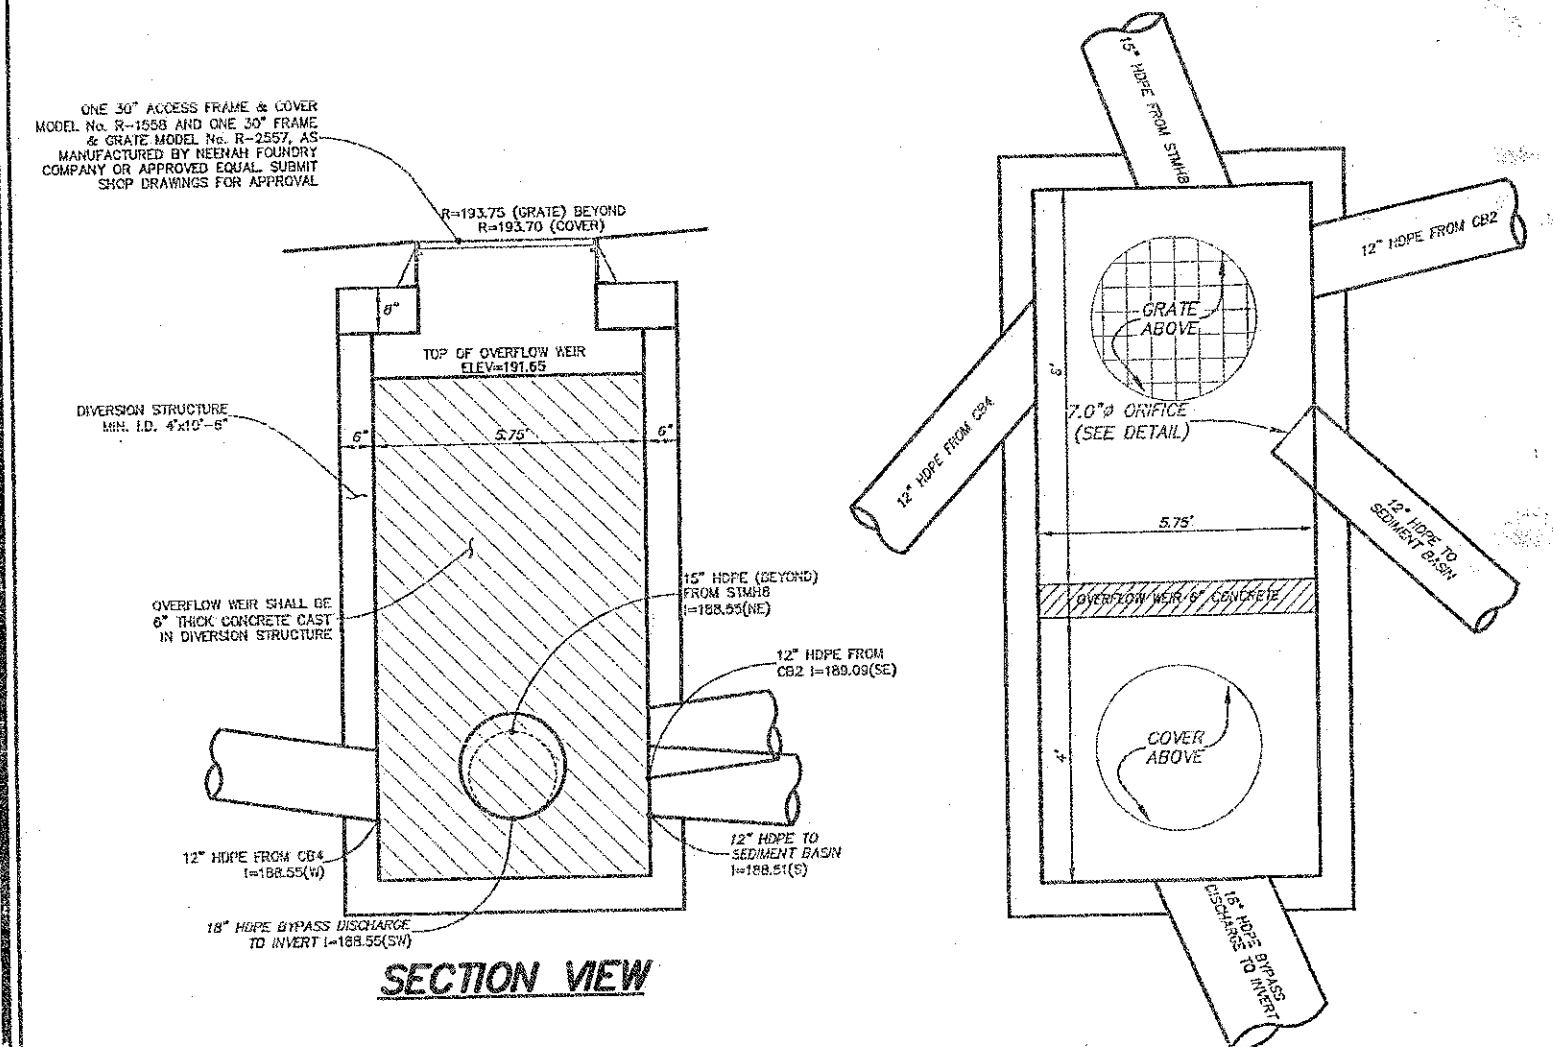


DIVERSION STRUCTURE No. 1 DETAIL
NOT TO SCALE

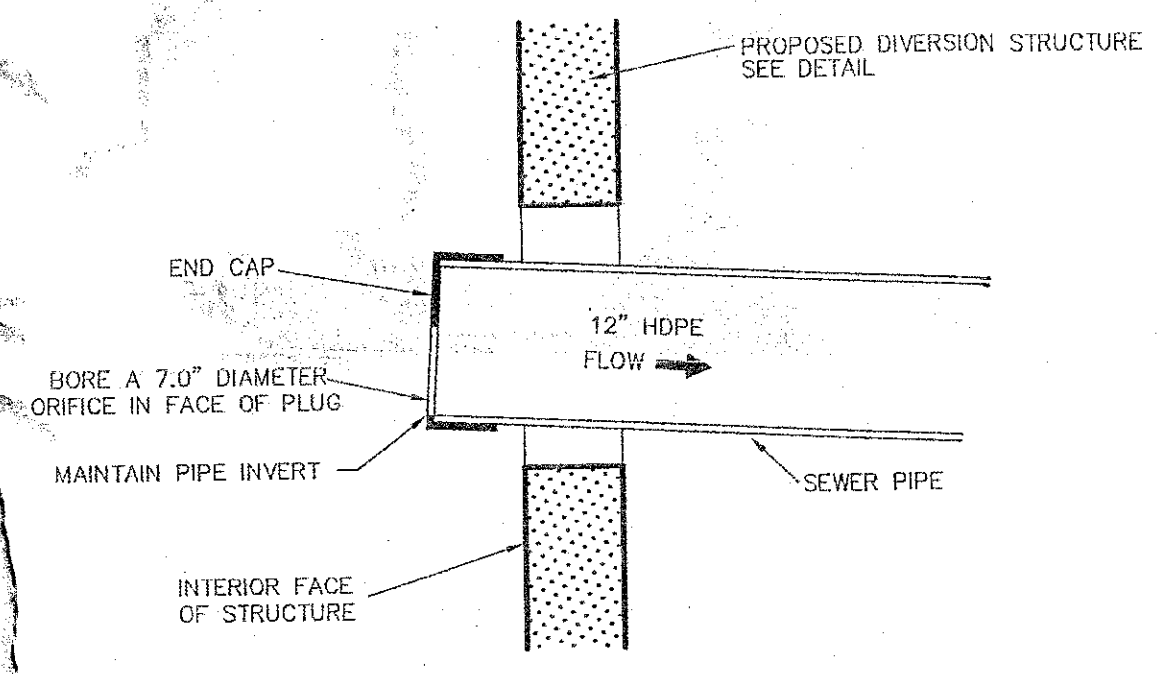


RESTRICTOR PLATE DETAIL
NOT TO SCALE

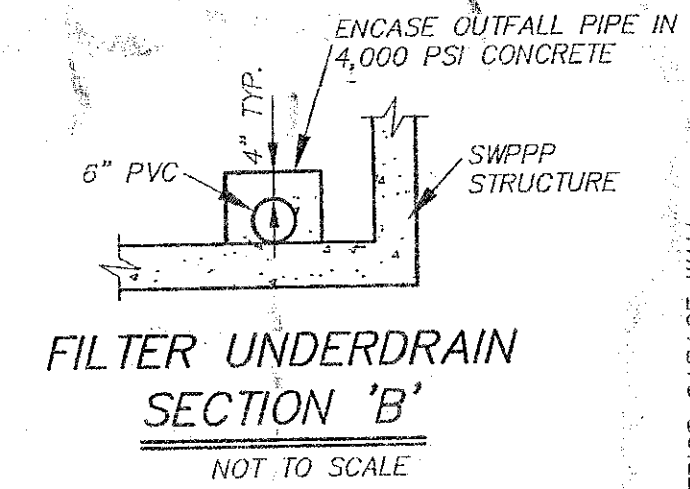


FILTER UNDERDRAIN SECTION 'B'
NOT TO SCALE

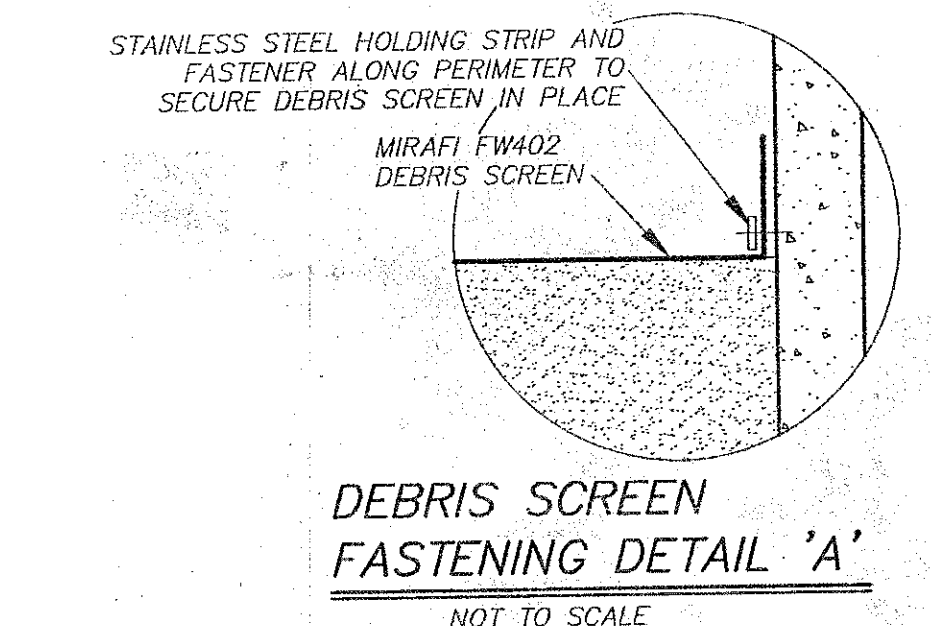


DEBRIS SCREEN FASTENING DETAIL 'A'
NOT TO SCALE

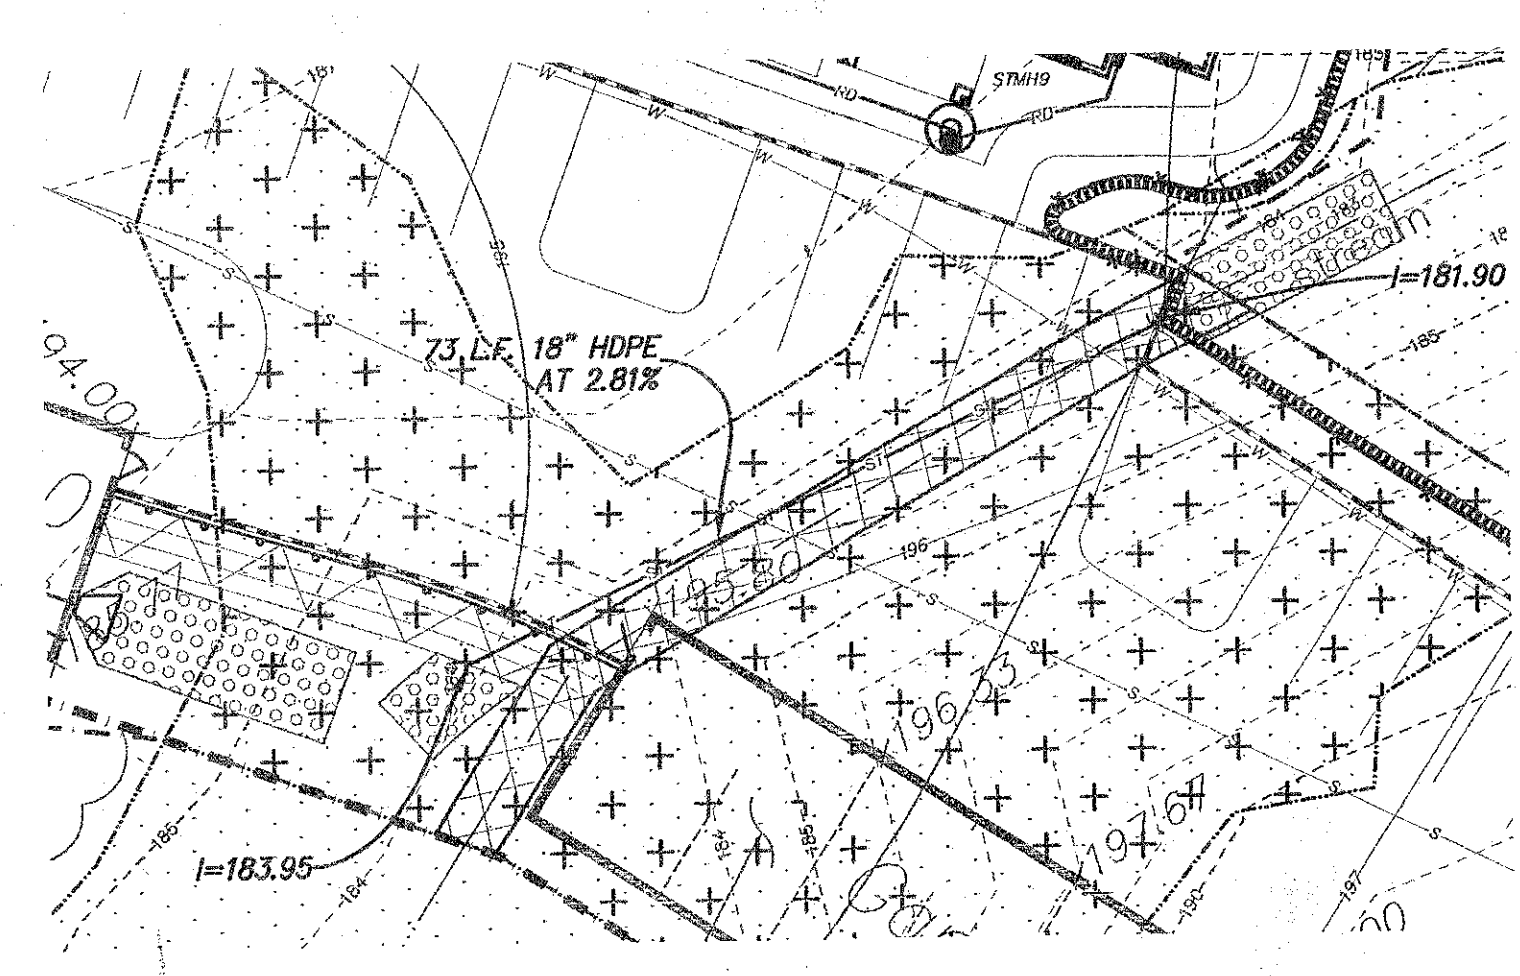


CULVERT PLAN
SCALE: 1"=20'

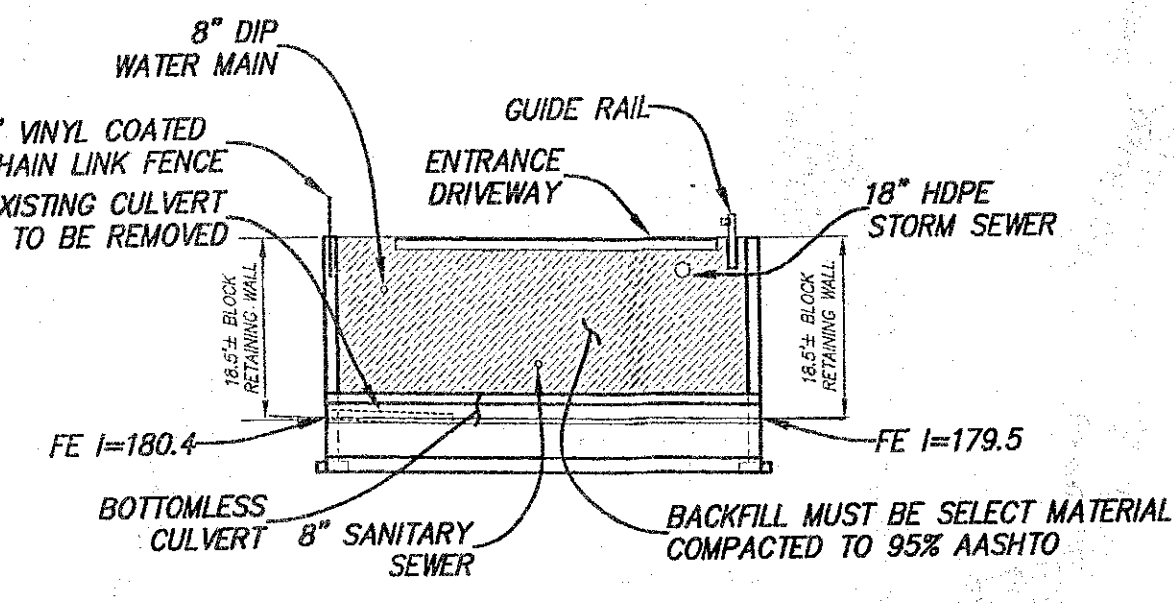


BOTTOMLESS CULVERT PROFILE
SCALE: 1"=20'

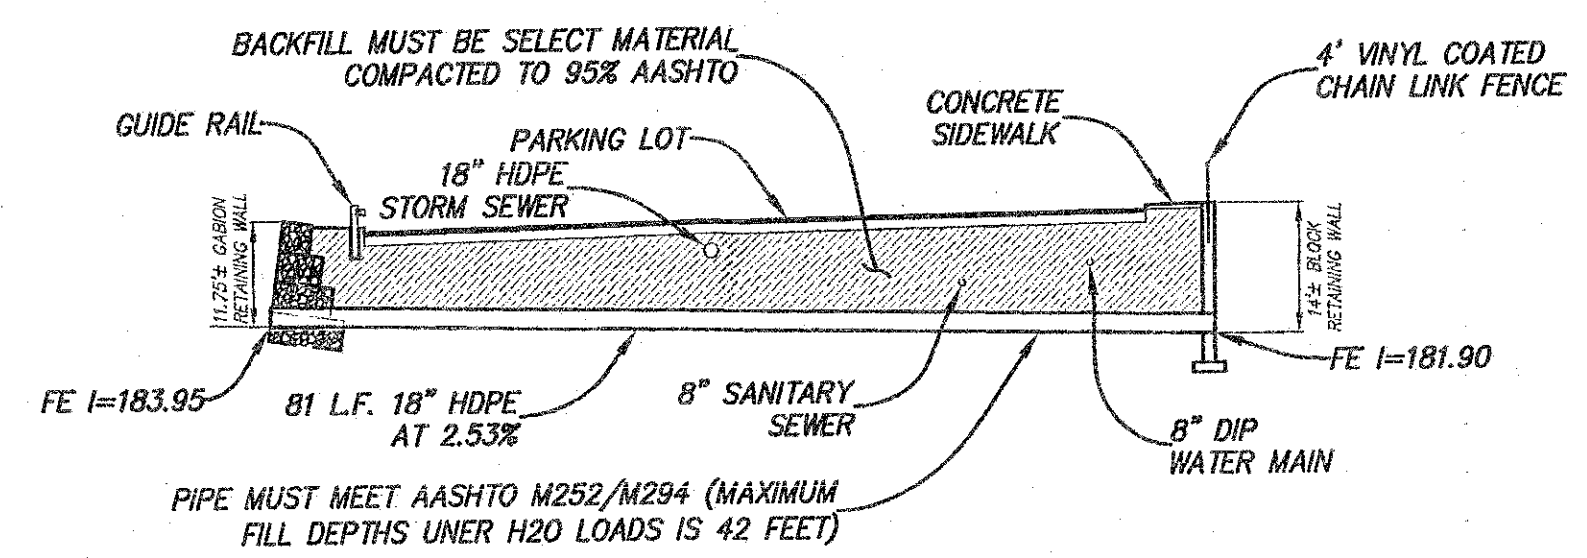

CULVERT PROFILE
SCALE: 1"=20'

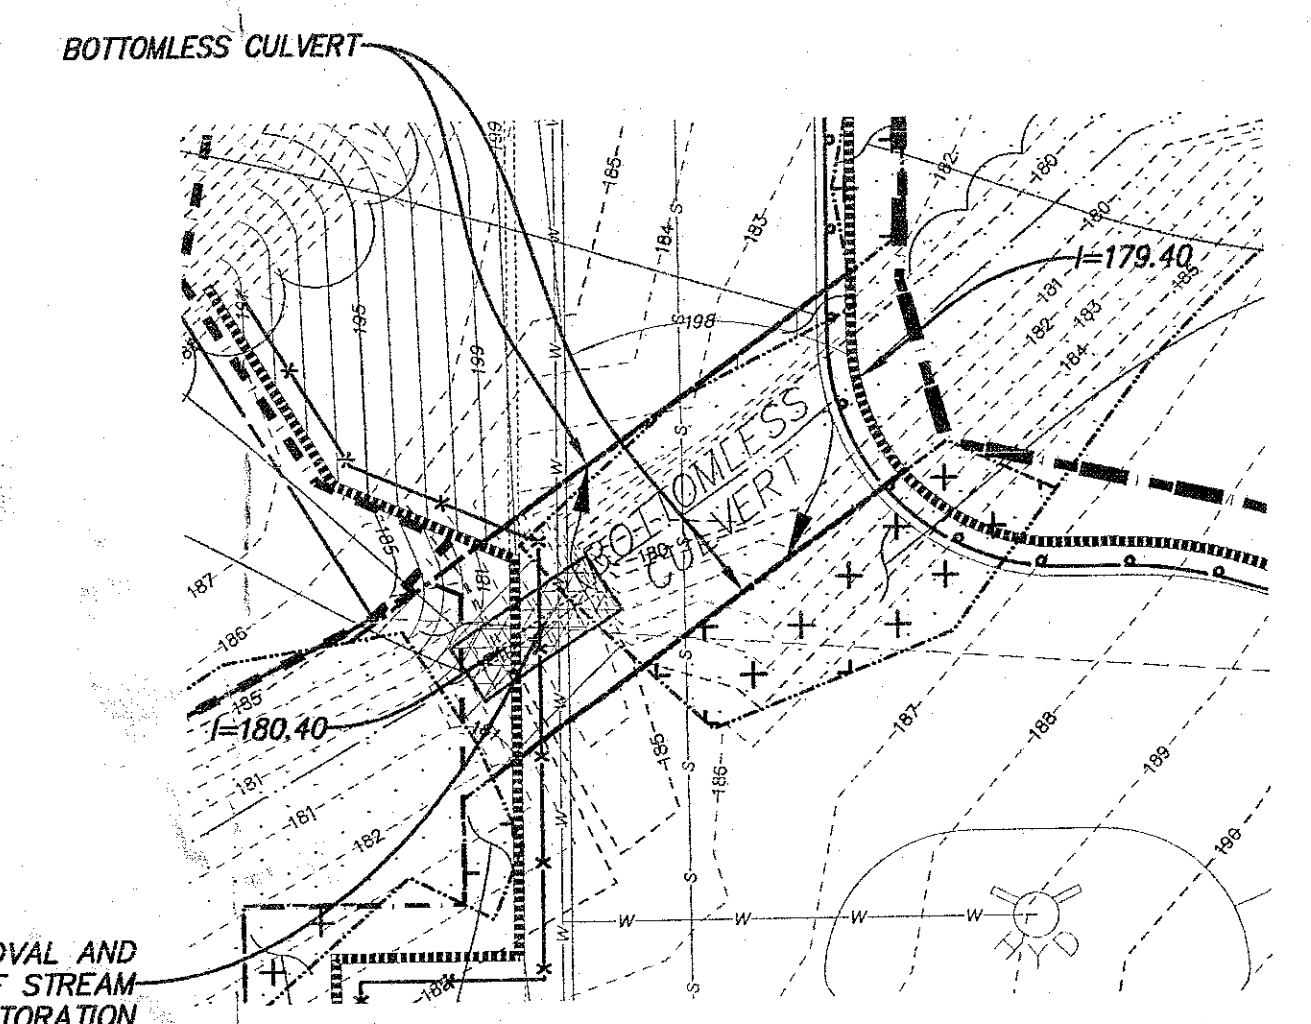

BOTTOMLESS CULVERT PLAN
SCALE: 1"=20'

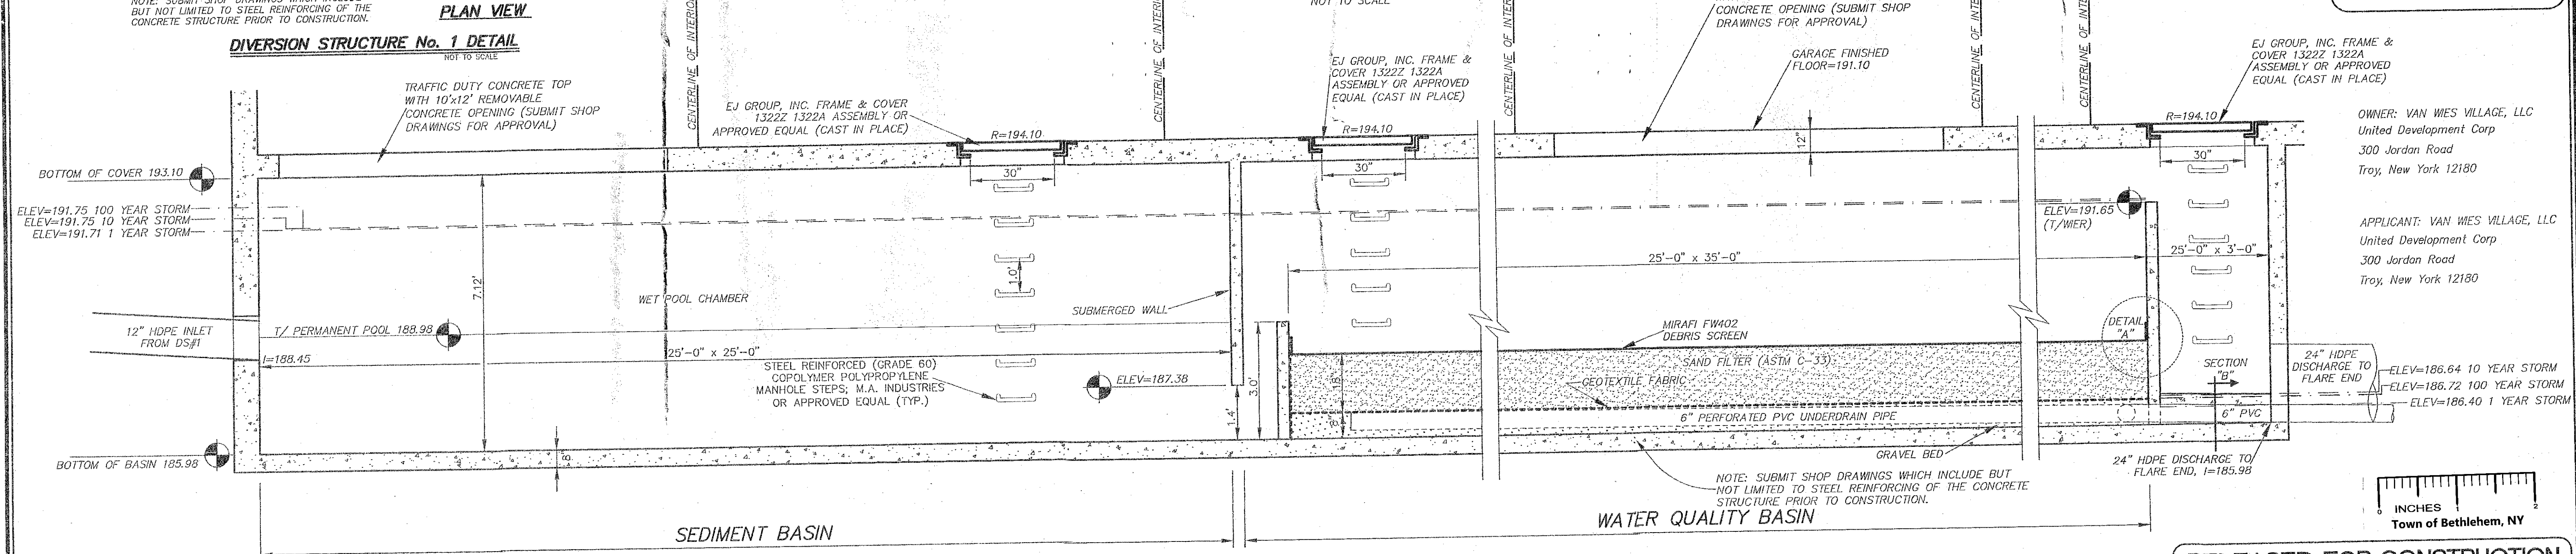


SWPPP BASIN No. 2 SECTION
NOT TO SCALE

TOWN OF BETHLEHEM PLANNING BOARD APPROVAL


PLANNING BOARD
TOWN OF BETHLEHEM
ALBANY COUNTY, NEW YORK
By direction of the Chairman.
These drawings are hereby approved.
See sheet(s) _____
for date and signature.

OWNER: VAN WIES VILLAGE, LLC
United Development Corp
300 Jordan Road
Troy, New York 12180

APPLICANT: VAN WIES VILLAGE, LLC
United Development Corp
300 Jordan Road
Troy, New York 12180

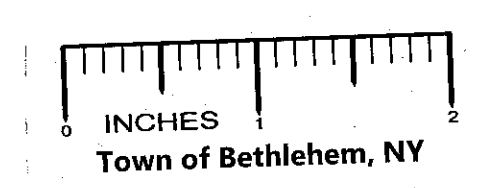

RELEASED FOR CONSTRUCTION

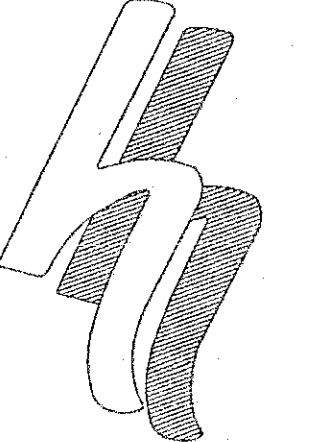

HERSHBERG & HERSHBERG
Consulting Engineers and Land Surveyors
18 Locust Street
Albany, New York 12203

ALTERATION OF THIS DOCUMENT EXCEPT BY A LICENSED PROFESSIONAL ENGINEER OR LAND SURVEYOR, IS ILLEGAL.

STATE OF NEW YORK
JAMES R. HERSHBERG
044226
PROFESSIONAL ENGINEER - CIVIL

REVISIONS	DATE
REVISIONS AS PER 12/24/13 REVIEW LETTER	12/24/13
REVISIONS AS PER 1/27/14 REVIEW LETTER	1/27/14
PIPE ACCESS AND CULVERT SCREENING REV.	2/18/14
REV AS PER REVIEW LETTER DATED 2/7/14	2/20/14
2/10/14 & 2/19/14	2/20/14
SUBMISSION FOR STAMPING	2/24/14

SWPPP & DETAILS AND CULVERTS PLAN & DETAIL
GLENMONT ABBEY VILLAGE
(FKA-GLENWOOD VILLAGE SENIOR HOUSING)
GLENMONT ROAD
TOWN OF BETHLEHEM, NEW YORK

DATE: 12/12/13
CHK: DBH
BY: MLW
SCALE: 1"=60'
FILE: 120266

C-10