
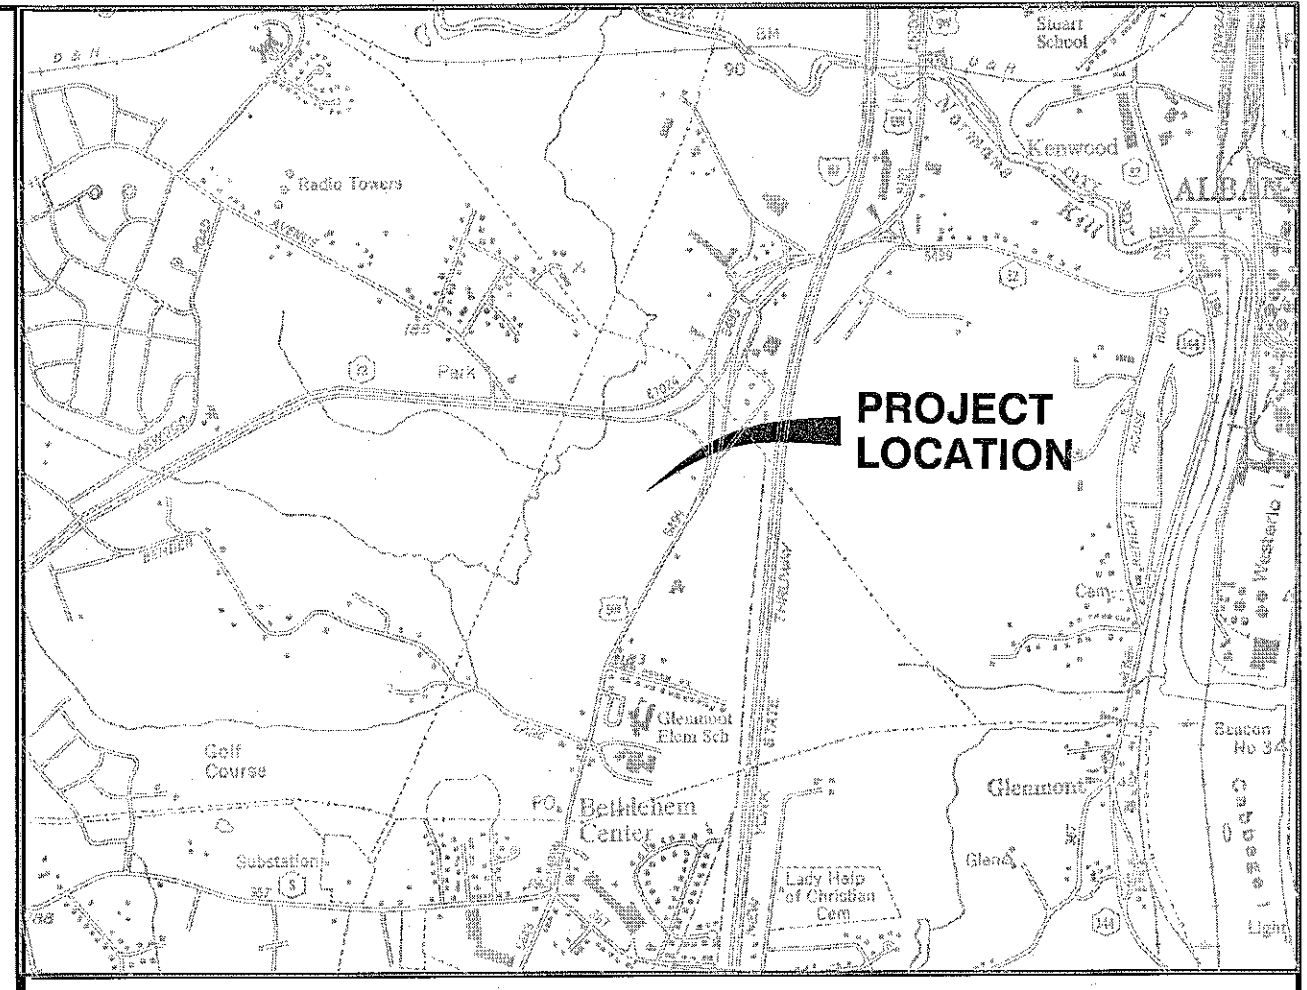


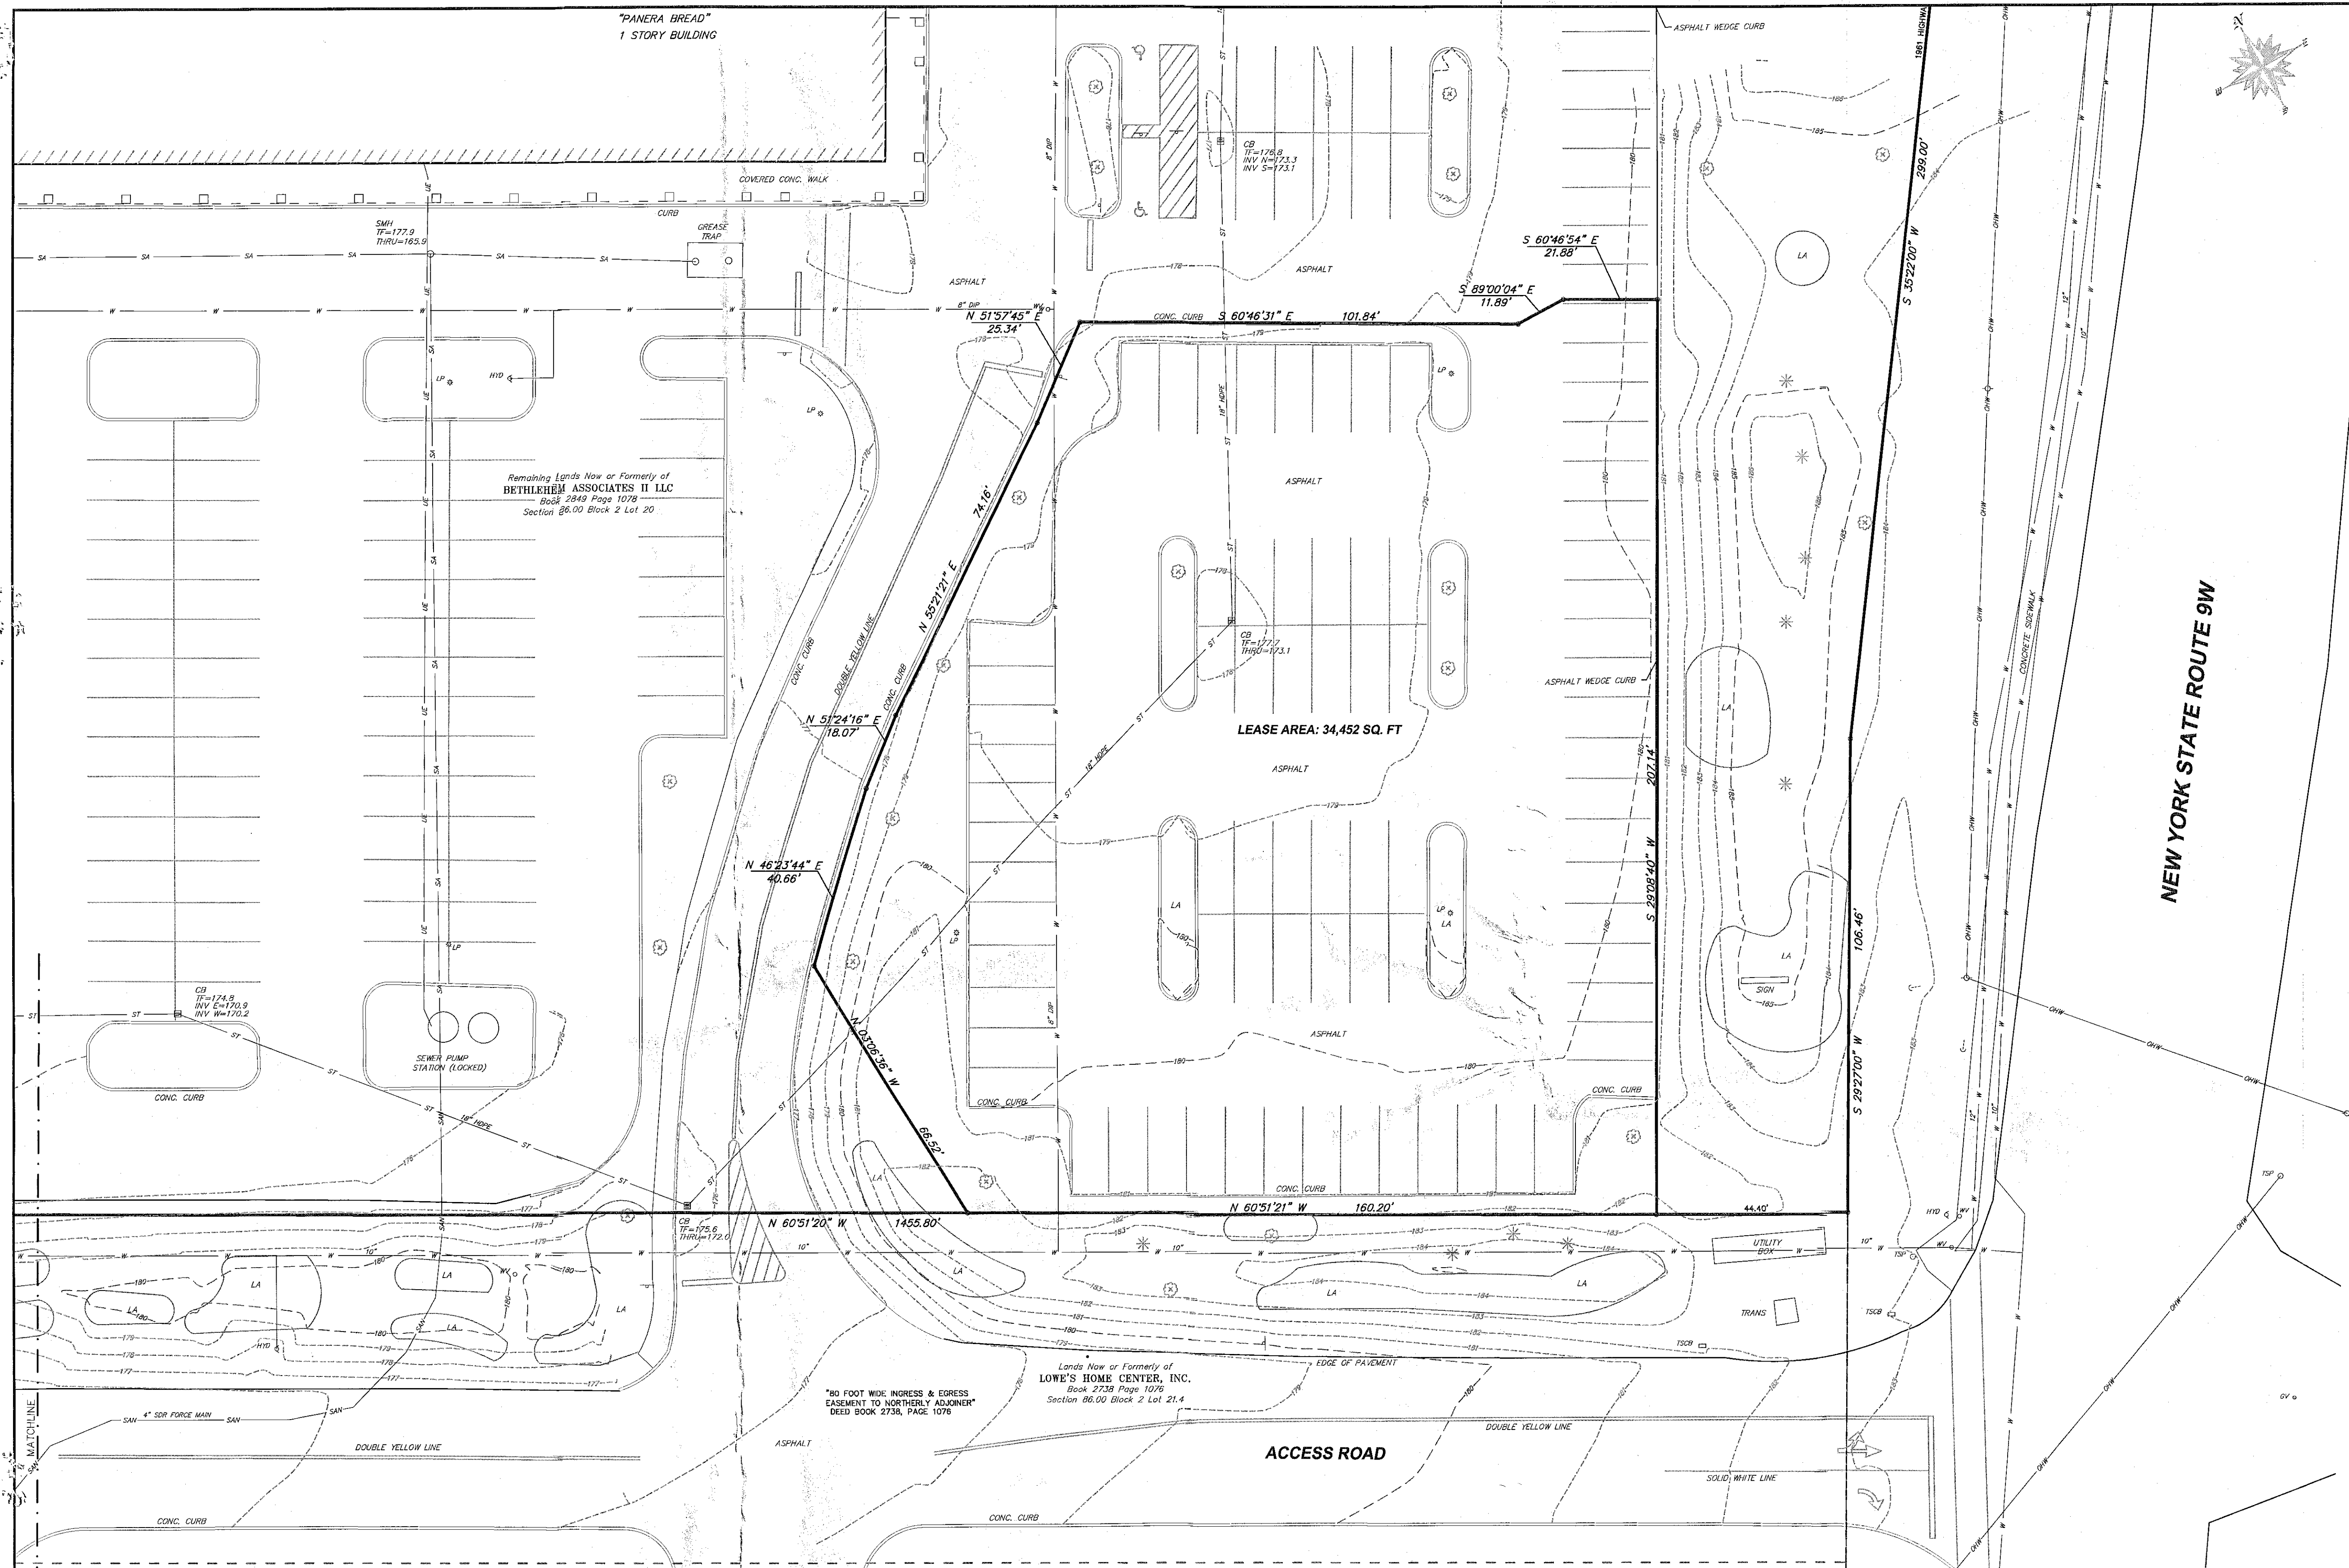

SITE LOCATION PLAN: 1"=2000'

MAP REFERENCES:

- "BETHLEHEM CENTER II," PREPARED BY BERGMANN ASSOCIATES, DATED APRIL 19, 2004 PROVIDED BY THE CLIENT.
- "INTERIOR LOT DIVISION PLAN FOR BETHLEHEM TOWN CENTER," PREPARED BY L. SIPPERLY & ASSOCIATES, DATED AUGUST 15, 2002 AND FILED IN THE ALBANY COUNTY CLERK'S OFFICE AS MAP 11423.
- "DELMAR BYPASS" MAP NO. 87, PARCEL NOS. 132 & 133 SHEET 1 OF 2, PREPARED BY THE NEW YORK STATE DEPARTMENT OF PUBLIC WORKS, ON FILE AT DISTRICT OFFICE NO. 1, ALBANY, N.Y.

DEED REFERENCES:

- SOUTHGATE COMPANY TO BETHLEHEM ASSOCIATES II, LLC, DATED JUNE 29, 2006 AND RECORDED IN THE ALBANY COUNTY CLERK'S OFFICE IN DEED BOOK 2849 AT PAGE 1078.

TAX PARCEL NUMBER:

TOWN OF BETHLEHEM, ALBANY COUNTY, NEW YORK
SEC. 86.00 - BLK. 2 - PARCEL 20

GENERAL NOTES:

- NORTH IS ORIENTED TO DEED REFERENCE 1
- VERTICAL DATUM AS PER MAP REFERENCE 1
- UNAUTHORIZED ALTERATION OR ADDITION TO A SURVEY MAP BEARING A LICENSED LAND SURVEYOR'S SEAL IS A VIOLATION OF SECTION 7209, SUBDIVISION 2 OF THE NEW YORK STATE EDUCATION LAW.
- ONLY COPIES FROM THE ORIGINAL OF THIS SURVEY MARKED WITH AN ORIGINAL OF THE LAND SURVEYOR'S INKED SEAL OR HIS EMBOSSED SEAL SHALL BE CONSIDERED TO BE VALID TRUE COPIES.
- SURVEYED FROM RECORD DESCRIPTION AND AS IN POSSESSION.
- SUBJECT TO COVENANTS, EASEMENTS, RESTRICTIONS, CONDITIONS AND AGREEMENTS OF RECORD.
- SURVEY SUBJECT TO ANY RIGHT, TITLE OR INTEREST THE PUBLIC MAY HAVE FOR HIGHWAY USE.
- SURVEY SHOWN IS SUBJECT TO ANY SUBSURFACE CONDITIONS THAT MAY EXIST, IF ANY.
- UNDERGROUND FACILITIES AND STRUCTURES SHOWN HEREON WERE TAKEN FROM DATA OBTAINED FROM PREVIOUS MAPS AND RECORD DRAWINGS. ALL ABOVE GROUND STRUCTURES AND SURFACE FEATURES SHOWN HEREON ARE THE RESULT OF A FIELD SURVEY UNLESS OTHERWISE NOTED. THERE MAY BE OTHER UNDERGROUND UTILITIES, THE EXISTENCE OF WHICH ARE NOT KNOWN OR CERTIFIED BY THE UNDERSIGNED. THE SIZE AND LOCATION OF ALL UNDERGROUND UTILITIES AND STRUCTURES MUST BE VERIFIED BY THE APPROPRIATE AUTHORITIES. THE UNDERGROUND FACILITIES PROTECTIVE ORGANIZATION MUST BE NOTIFIED PRIOR TO CONDUCTING TEST BORINGS, EXCAVATION AND CONSTRUCTION.


FLOOD ZONE NOTE:

PROPERTY SHOWN HEREON DOES NOT LIE WITHIN A SPECIAL FLOOD HAZARD AREA ("SFHA") AS DEFINED BY THE FEDERAL EMERGENCY MANAGEMENT AGENCY; THE PROPERTY LIES WITHIN ZONE "C", AREAS OF MINIMAL FLOODING (NO SHADING) AS SHOWN ON THE FLOOD INSURANCE RATE MAP IDENTIFIED AS COMMUNITY PANEL NO. 361540 0011, B, PANEL 11, OF 25 OF THE TOWN OF BETHLEHEM, ALBANY COUNTY N.Y. BEARING AN EFFECTIVE DATE OF JUNE 15, 1983.

PLANNING BOARD
TOWN OF BETHLEHEM
ALBANY COUNTY, NEW YORK
By direction of the Chairman
These drawings are hereby approved.
See sheet(s) of file
for data and signature

LEGEND:

- CB CATCH BASIN
- HYD HYDRANT
- LP LIGHT POLE
- SM SANITARY MANHOLE
- DM STORM MANHOLE
- EM ELECTRIC MANHOLE
- WV WATER VALVE
- TP TELEPHONE PEDESTAL
- UT UTILITY POLE
- G GAS LINE
- S SANITARY LINE
- ST STORM LINE
- W WATER LINE
- T TELEPHONE LINE
- LA LANDSCAPED AREA

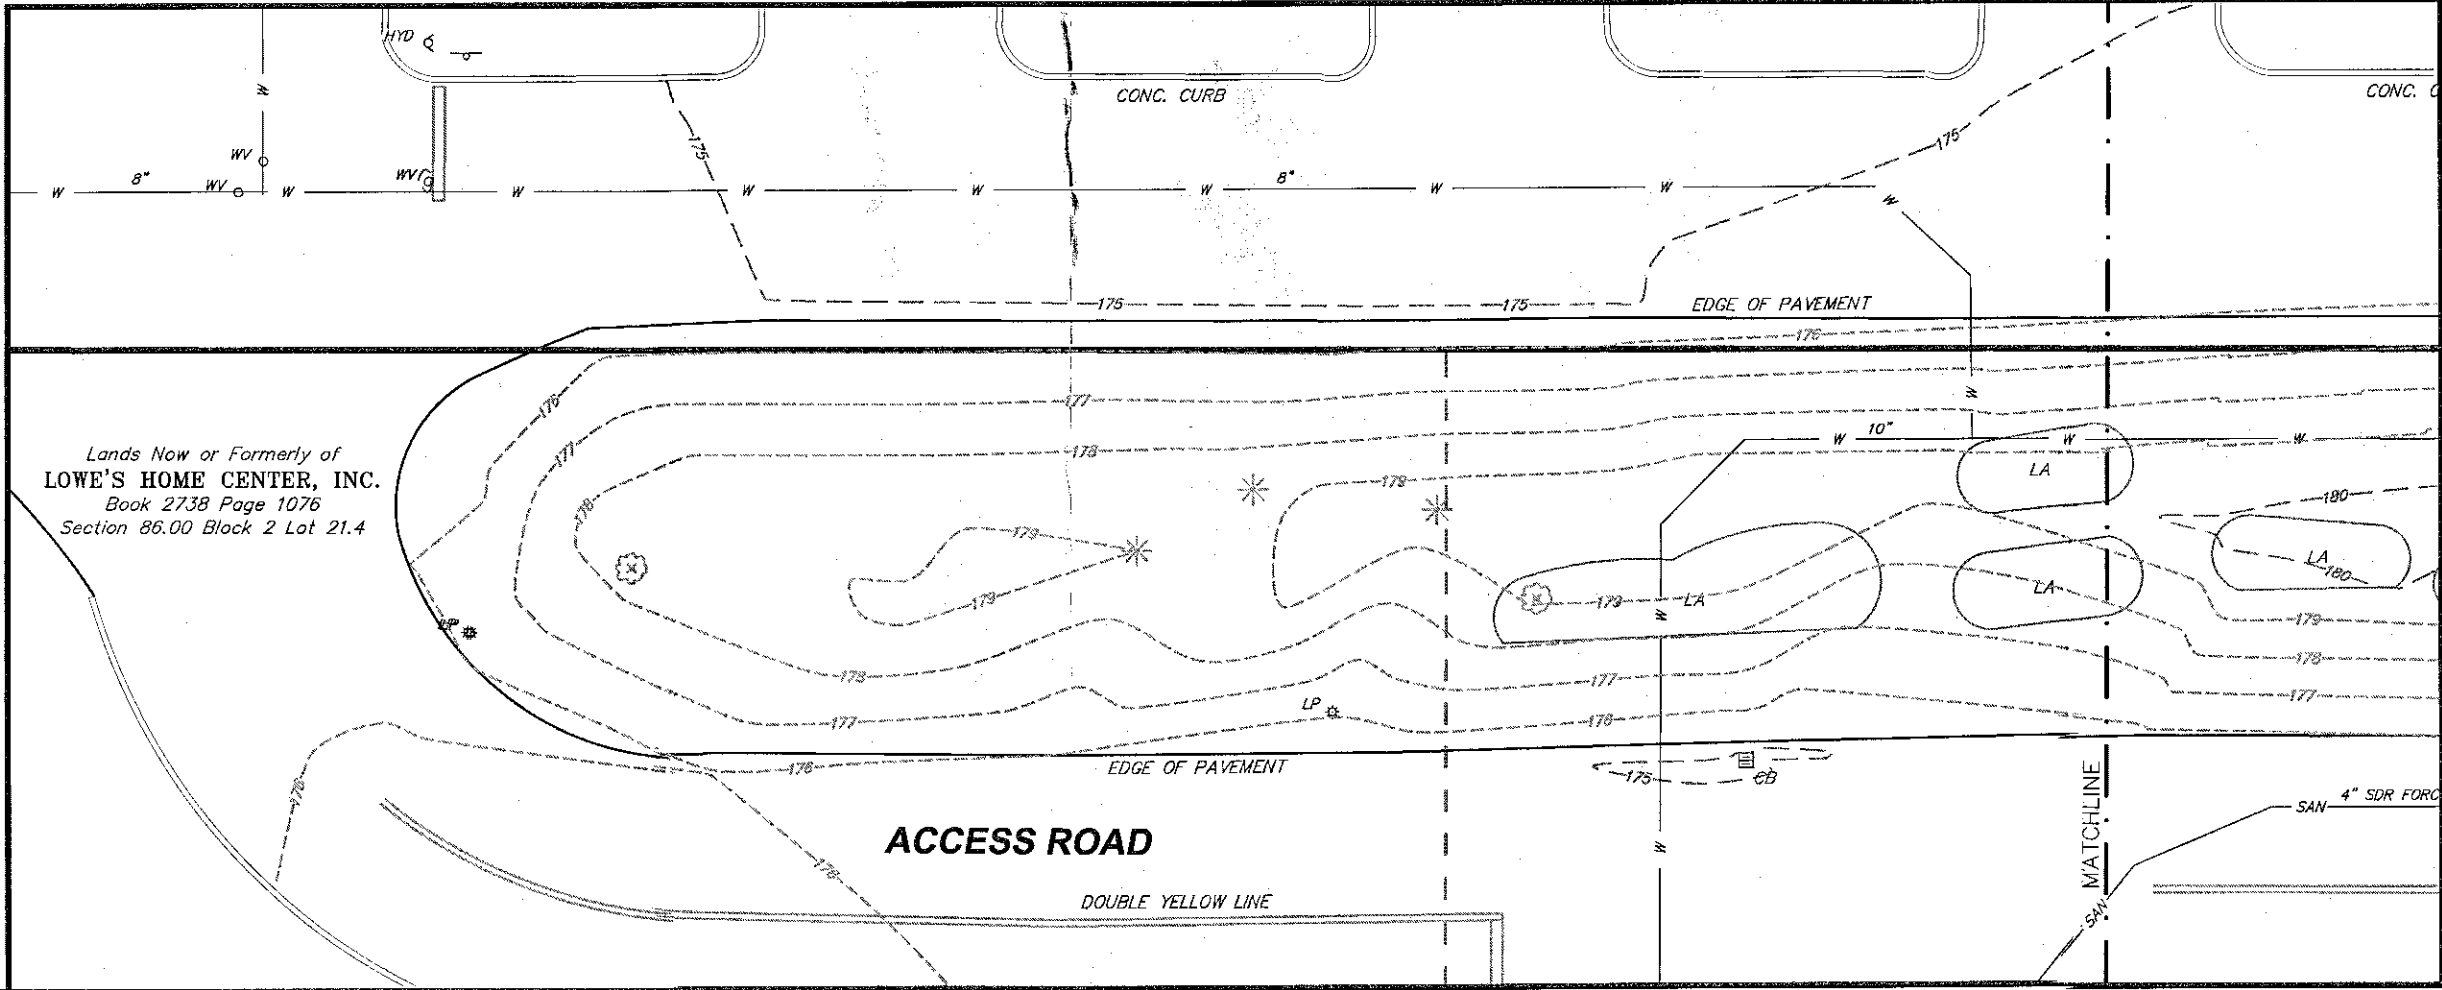

20 0 20
SCALE IN FEET
1"=20'

TOWN OF BETHLEHEM, NEW YORK
PLANNING DEPT. ORIGINAL
- SCANNED -
0 1 2
INCHES

	</
--	--	----

15-616