
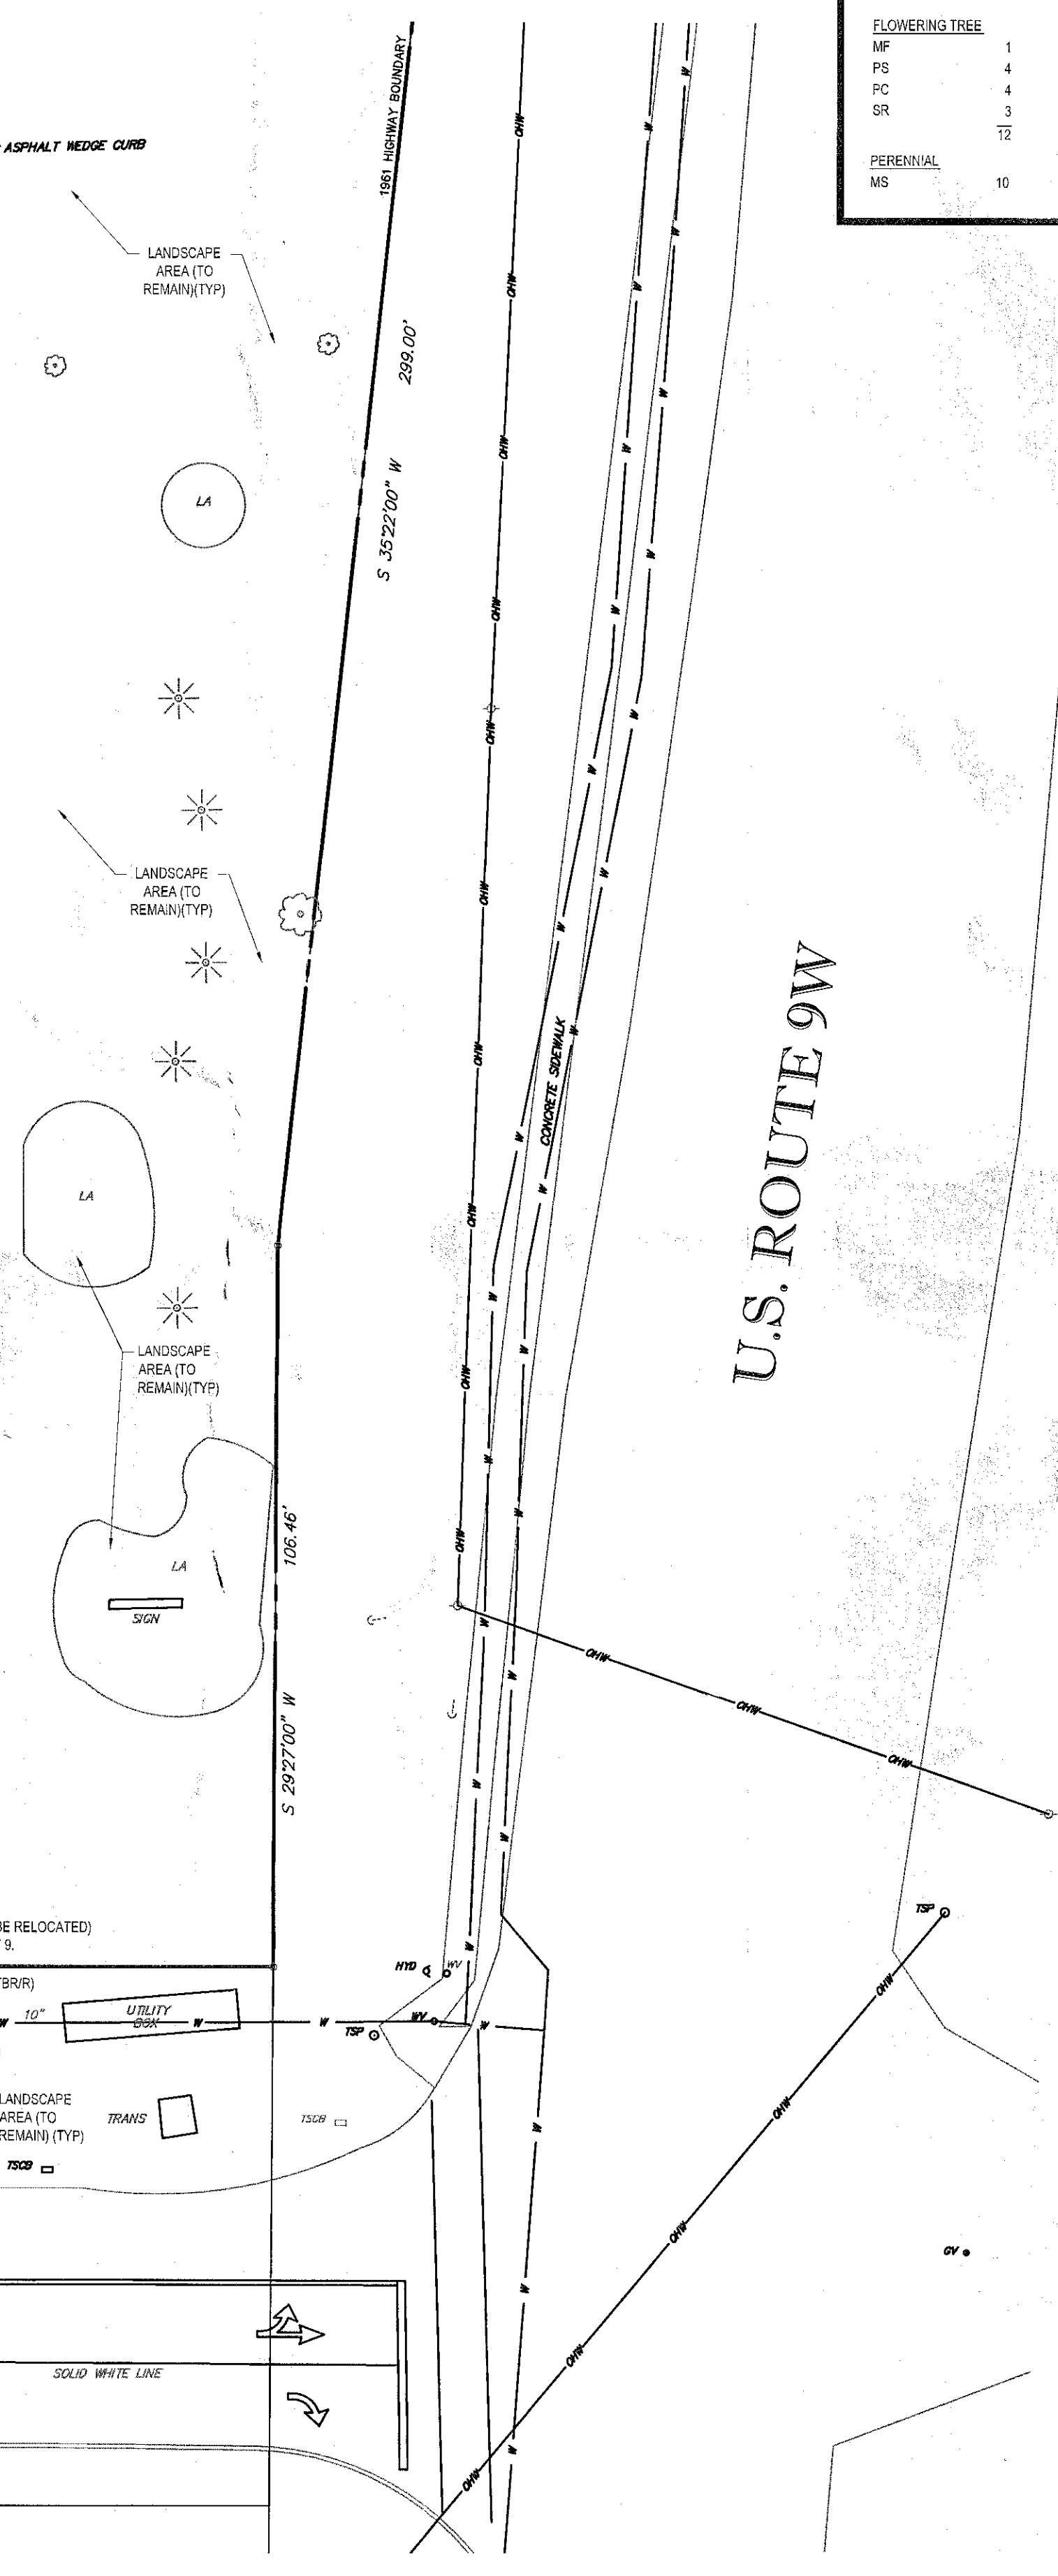
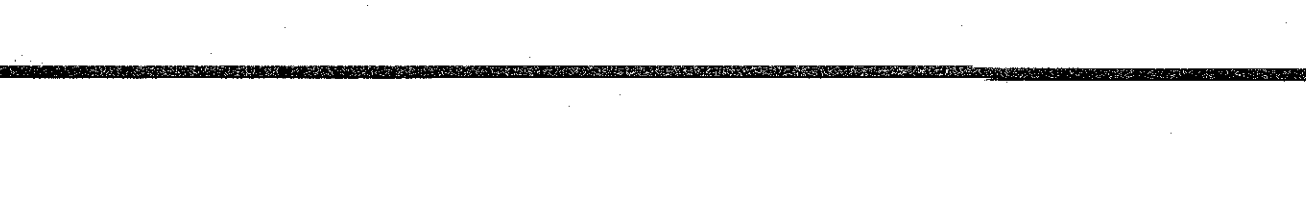
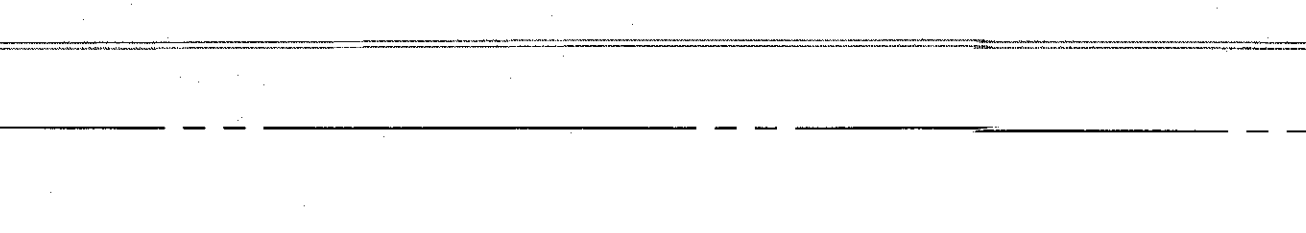
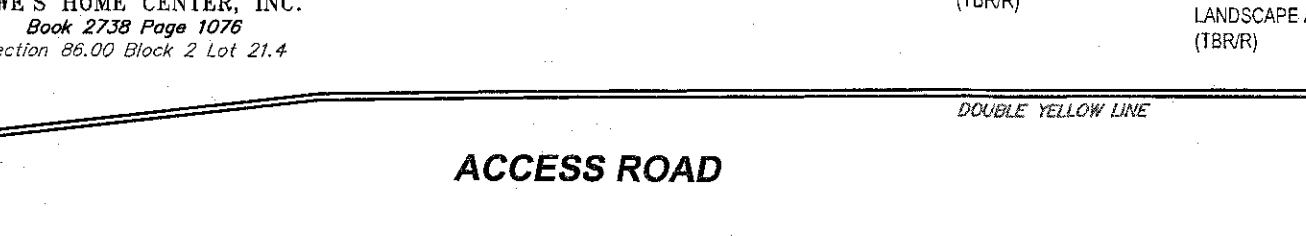
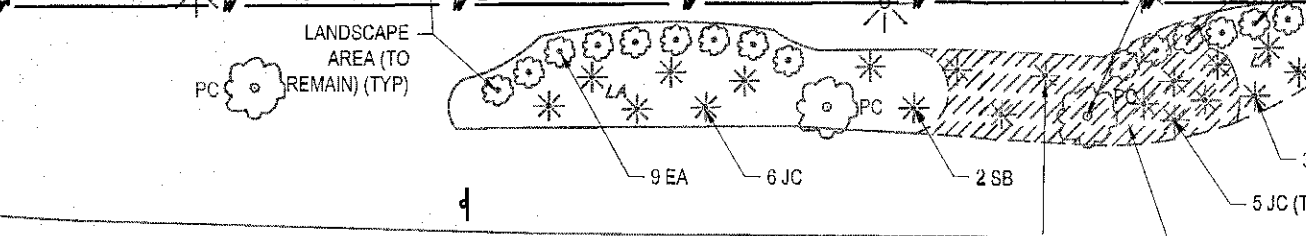
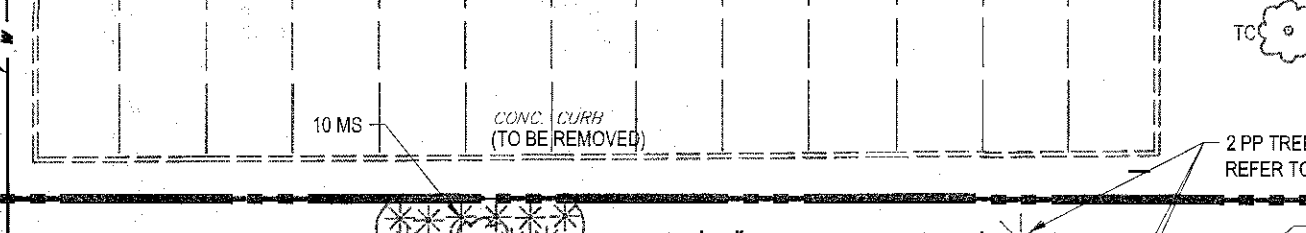
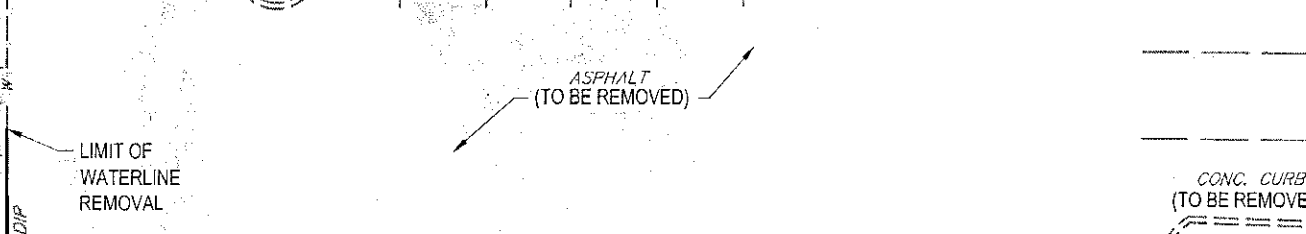
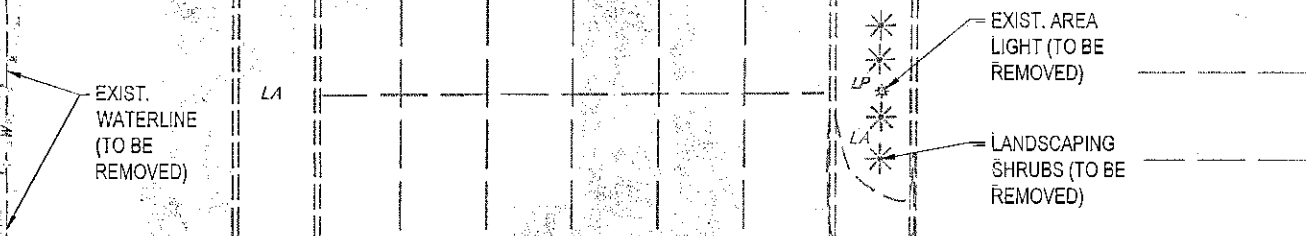
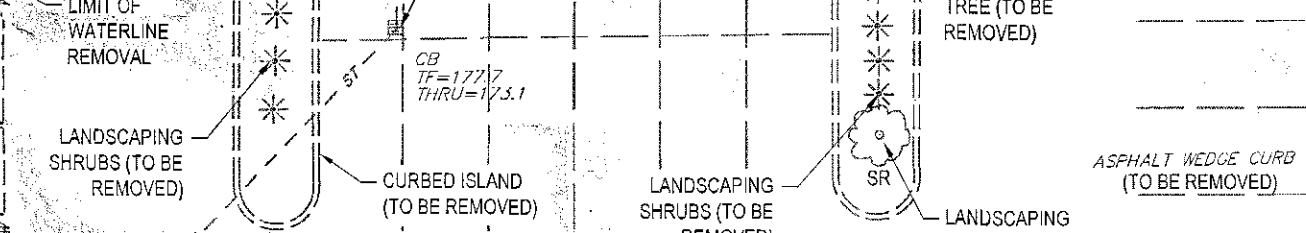
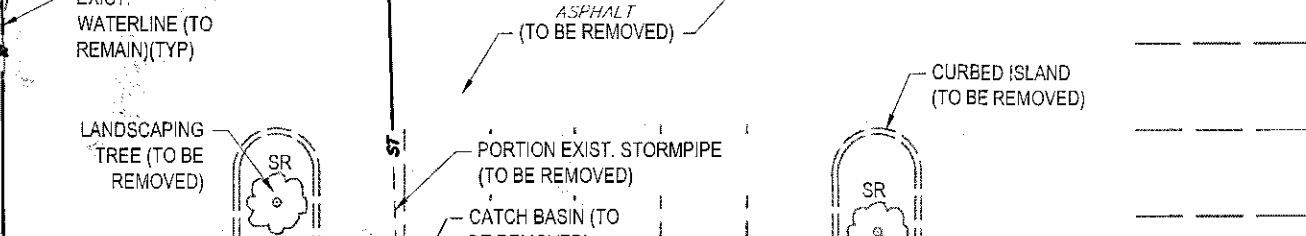
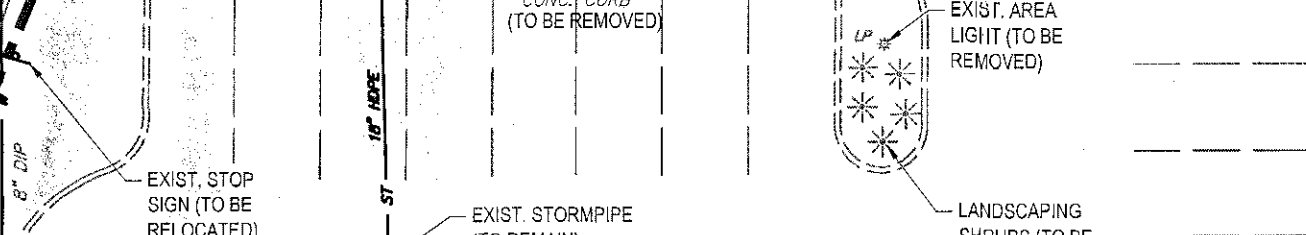
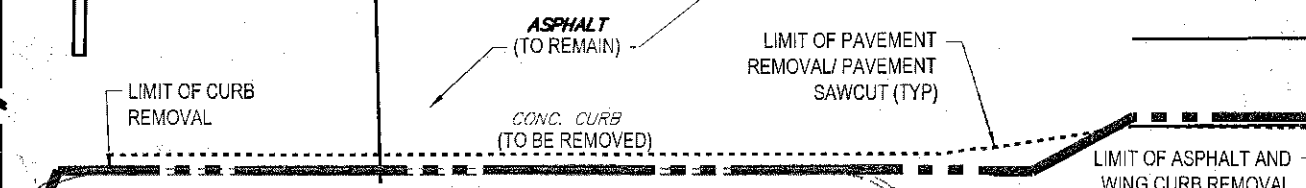
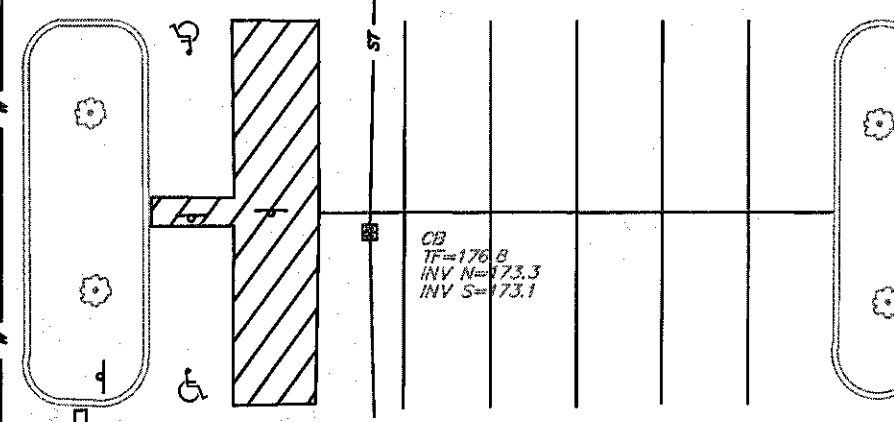
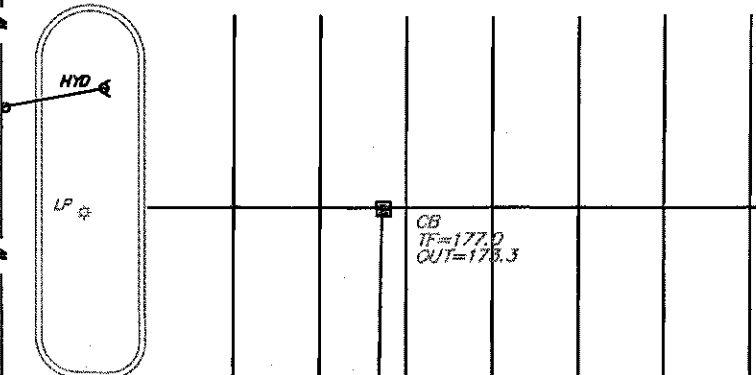
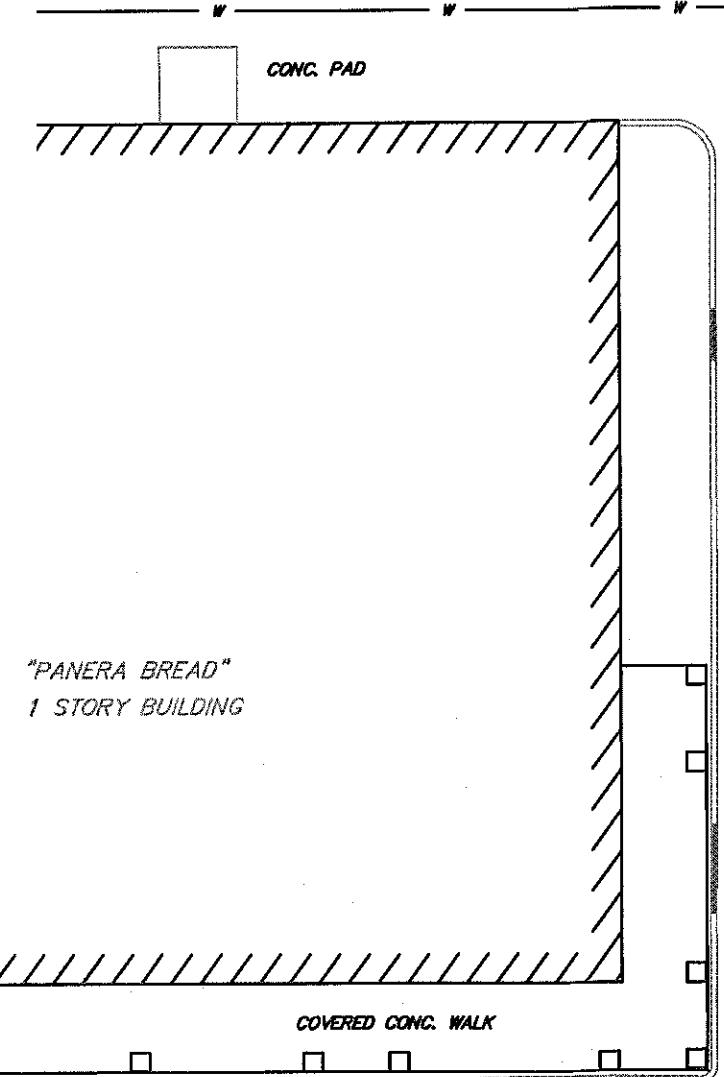


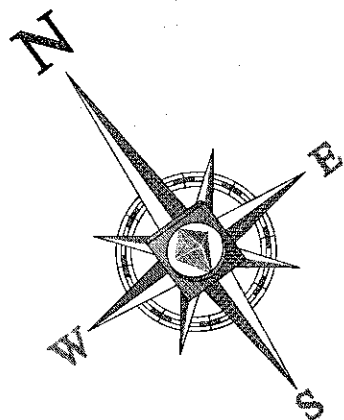

EXISTING LANDSCAPE SCHEDULE					
PLANTINGS ON SITE & ALONG ACCESS DRIVE - TO REMAIN OR TO BE RELOCATED					
KEY	QTY	BOTANICAL NAME	COMMON NAME	INSTALLED SIZE	MATURE SIZE
SHADE TREE					
TC	2	TILIA CORDATA 'GREEN SPIRE'	GREEN SPIRE LINDEN	2-1/2" CAL.	2-1/2" CAL.
EVERGREEN TREE					
PP	3	PICEA PLUNGENS	COLORADO SPRUCE	6-8" HT. INSTALLED	6-8" HT. INSTALLED
PN	1	PINUS NIGRA	AUSTRIAN PINE	6-8" HT.	50-60" HT., 40-45" SPREAD
EVERGREEN SHRUB					
EA	16	EUONYMUS ALATA 'COMPACTA'	DWARF BURNINGBUSH	24" SPREAD	8-10" HT., 6" SPREAD
JC	14	JUNIPERUS CHINENSIS 'SEA GREEN'	SEA GREEN JUNIPER	30" SPREAD	3" HT., 5-6" SPREAD
SB	6	SPREA X BURWALDA 'ANTHONY WATERER'	ANTHONY WATERER SPREA	24" SPREAD	3" HT., 4-5" SPREAD
FLOWERING TREE					
MF	1	MALUS FLORIBUNDA	JAPANESE FLOWERING CRAB	2" CAL.	15-20" HT., 20-25" SPREAD
PS	4	PRUNUS SERRULATA 'ROYAL BURGUNDY'	ROYAL BURGUNDY FLOWERING CHERRY	2" CAL.	20-22" HT., 15-25" SPREAD
PC	4	PYRUS CALLERYANA 'CLEVELAND SELECT'	CLEVELAND SELECT PEAR	2-1/2" CAL.	30-35" HT., 20" SPREAD
SR	3	SYRINGA RETICULATA 'IVORY SILK'	IVORY SILK TREE LILAC	2-1/2" CAL.	20" HT., 15" SPREAD
PERENNIAL					
MS	10	MISCANTHUS SINENSIS 'PURPURASCENS'	MAIDEN GRASS	NO. 5 CONT.	3-4" HT., 2-3" SPREAD

BOHLER
ENGINEERING

CIVIL & CONSULTING ENGINEERS
SURVEYORS
PROJECT MANAGERS
ENVIRONMENTAL CONSULTANTS
LANDSCAPE ARCHITECTS

CONVENE OFFICE:
• WARREN, NJ
• CHERRY HILL, NJ
• CHERRY HILL, PA
• CHERRY HILL, VA
• CHERRY HILL, NC
• CHERRY HILL, MD
• CHERRY HILL, DE
• CHERRY HILL, VA
• CHERRY HILL, PA
• CHERRY HILL, NC
• CHERRY HILL, MD
• CHERRY HILL, DE

REVISIONS			
REV	DATE	COMMENT	BY
1	06/16/2014	PARKING CHANGES	TCF
2	09/22/2014	REVISED PER TOWN COMMENTS	MED
3	10/28/2014	REVISED PER TOWN COMMENTS	CVM
4	11/21/2014	NEW BUILDING FOOTPRINT	TCF
5	12/31/2014	PER TOWN COMMENTS	TCF
6	02/09/2015	MISC. REVISIONS	TCF
7	02/20/2015	PER TOWN COMMENTS	TCF
8			
9			
10			
11			
12			
13			
14			
15			

PRELIMINARY

PROJECT No.: B130197
DRAWN BY: SH
CHECKED BY: RWO
DATE: 05/20/2014
SCALE: AS NOTED
CAD L.D.: B130197/SS15

SITE DEVELOPMENT PLANS FOR HOSPITALITY SYRACUSE, INC. PROPOSED

TACO BELL RESTAURANT WITH DRIVE-THRU

LOCATION OF SITE
241 ROUTE 9W
TOWN OF BETHLEHEM
ALBANY COUNTY, NEW YORK

TOWN OF BETHLEHEM, NEW YORK
PLANNING DEPT. ORIGINAL
- SCANNED -

0 1 2
INCHES

PLANNING BOARD
TOWN OF BETHLEHEM
ALBANY COUNTY, NEW YORK
By direction of the Chairman.
These drawings are hereby approved.
See sheet(s) 1 of 1/2
for date and signature.

REFER TO GENERAL NOTES SHEET FOR DEMOLITION NOTES

THIS PLAN TO BE UTILIZED FOR DEMOLITION/ REMOVAL PURPOSES ONLY

THE EDUCATION LAW OF THE STATE OF NEW YORK PROHIBITS ANY PERSON ALTERING ANYTHING ON THESE DRAWINGS AND/OR THE ACCOMPANYING SPECIFICATIONS, UNLESS IT IS UNDER THE DIRECTION OF A LICENSED PROFESSIONAL ENGINEER, WHERE SUCH ALTERATIONS ARE MADE, THE PROFESSIONAL ENGINEER MUST SIGN, SEAL, DATE AND DESCRIBE THE FULL EXTENT OF THE ALTERATION ON THE DRAWINGS AND/OR IN THE SPECIFICATIONS. (NYS EDUCATION LAW SECTION 7209.2)

BOHLER
ENGINEERING

5 COMPUTER DRIVE WEST, SUITE 203
ALBANY, NY 12205
Phone: (518) 438-9900
Fax: (518) 438-0900
www.BohlerEngineering.com

W.D. GOEBEL
PROFESSIONAL ENGINEER
NEW YORK LICENSE NO. 07194
EXPIRATION DATE 12/31/2014
MASSACHUSETTS LICENSE NO. 10202
CHIEF ENGINEER E-60002

SHEET TITLE:
DEMOLITION PLAN

SHEET NUMBER:
3
OF 13

REV 7

P:\1918\191874\HSG - CLEMONTES - CAD WORKS\191874\191874.dwg, 02/09/2014, 13:41:11 PM, (PLOT), Normal, Layer (8.50 x 11.00 inches), 1:1, 191874.dwg