



1 REVISED PER COMMENTS SKB 6/30/15  
0 ISSUED FOR BP SKB 4/22/15  
No. Submittal / Revision App'd Date  
Drawn: SKB Date: 4/22/15  
Designed: AED Date: 4/22/15  
Checked: AED Date: 4/22/15

Project Number 168-117  
Project Title

## CELL TOWER

457 NYS ROUTE 85  
SLINGERLANDS, NY 12159

Prepared For

Phoenix Towers LLC  
110 WASHINGTON AVE  
NORTH HAVEN, CT 06473  
C: 203-623-3287

Drawing Title

## ENLARGED SITE LAYOUT


Drawing Scale:

CD  
Date: 6/30/15

UNAUTHORIZED ALTERATION OR ADDITION  
TO THIS DOCUMENT IS A VIOLATION OF  
APPLICABLE STATE AND/OR LOCAL LAWS

Sheet Number:

**5 OF 27**

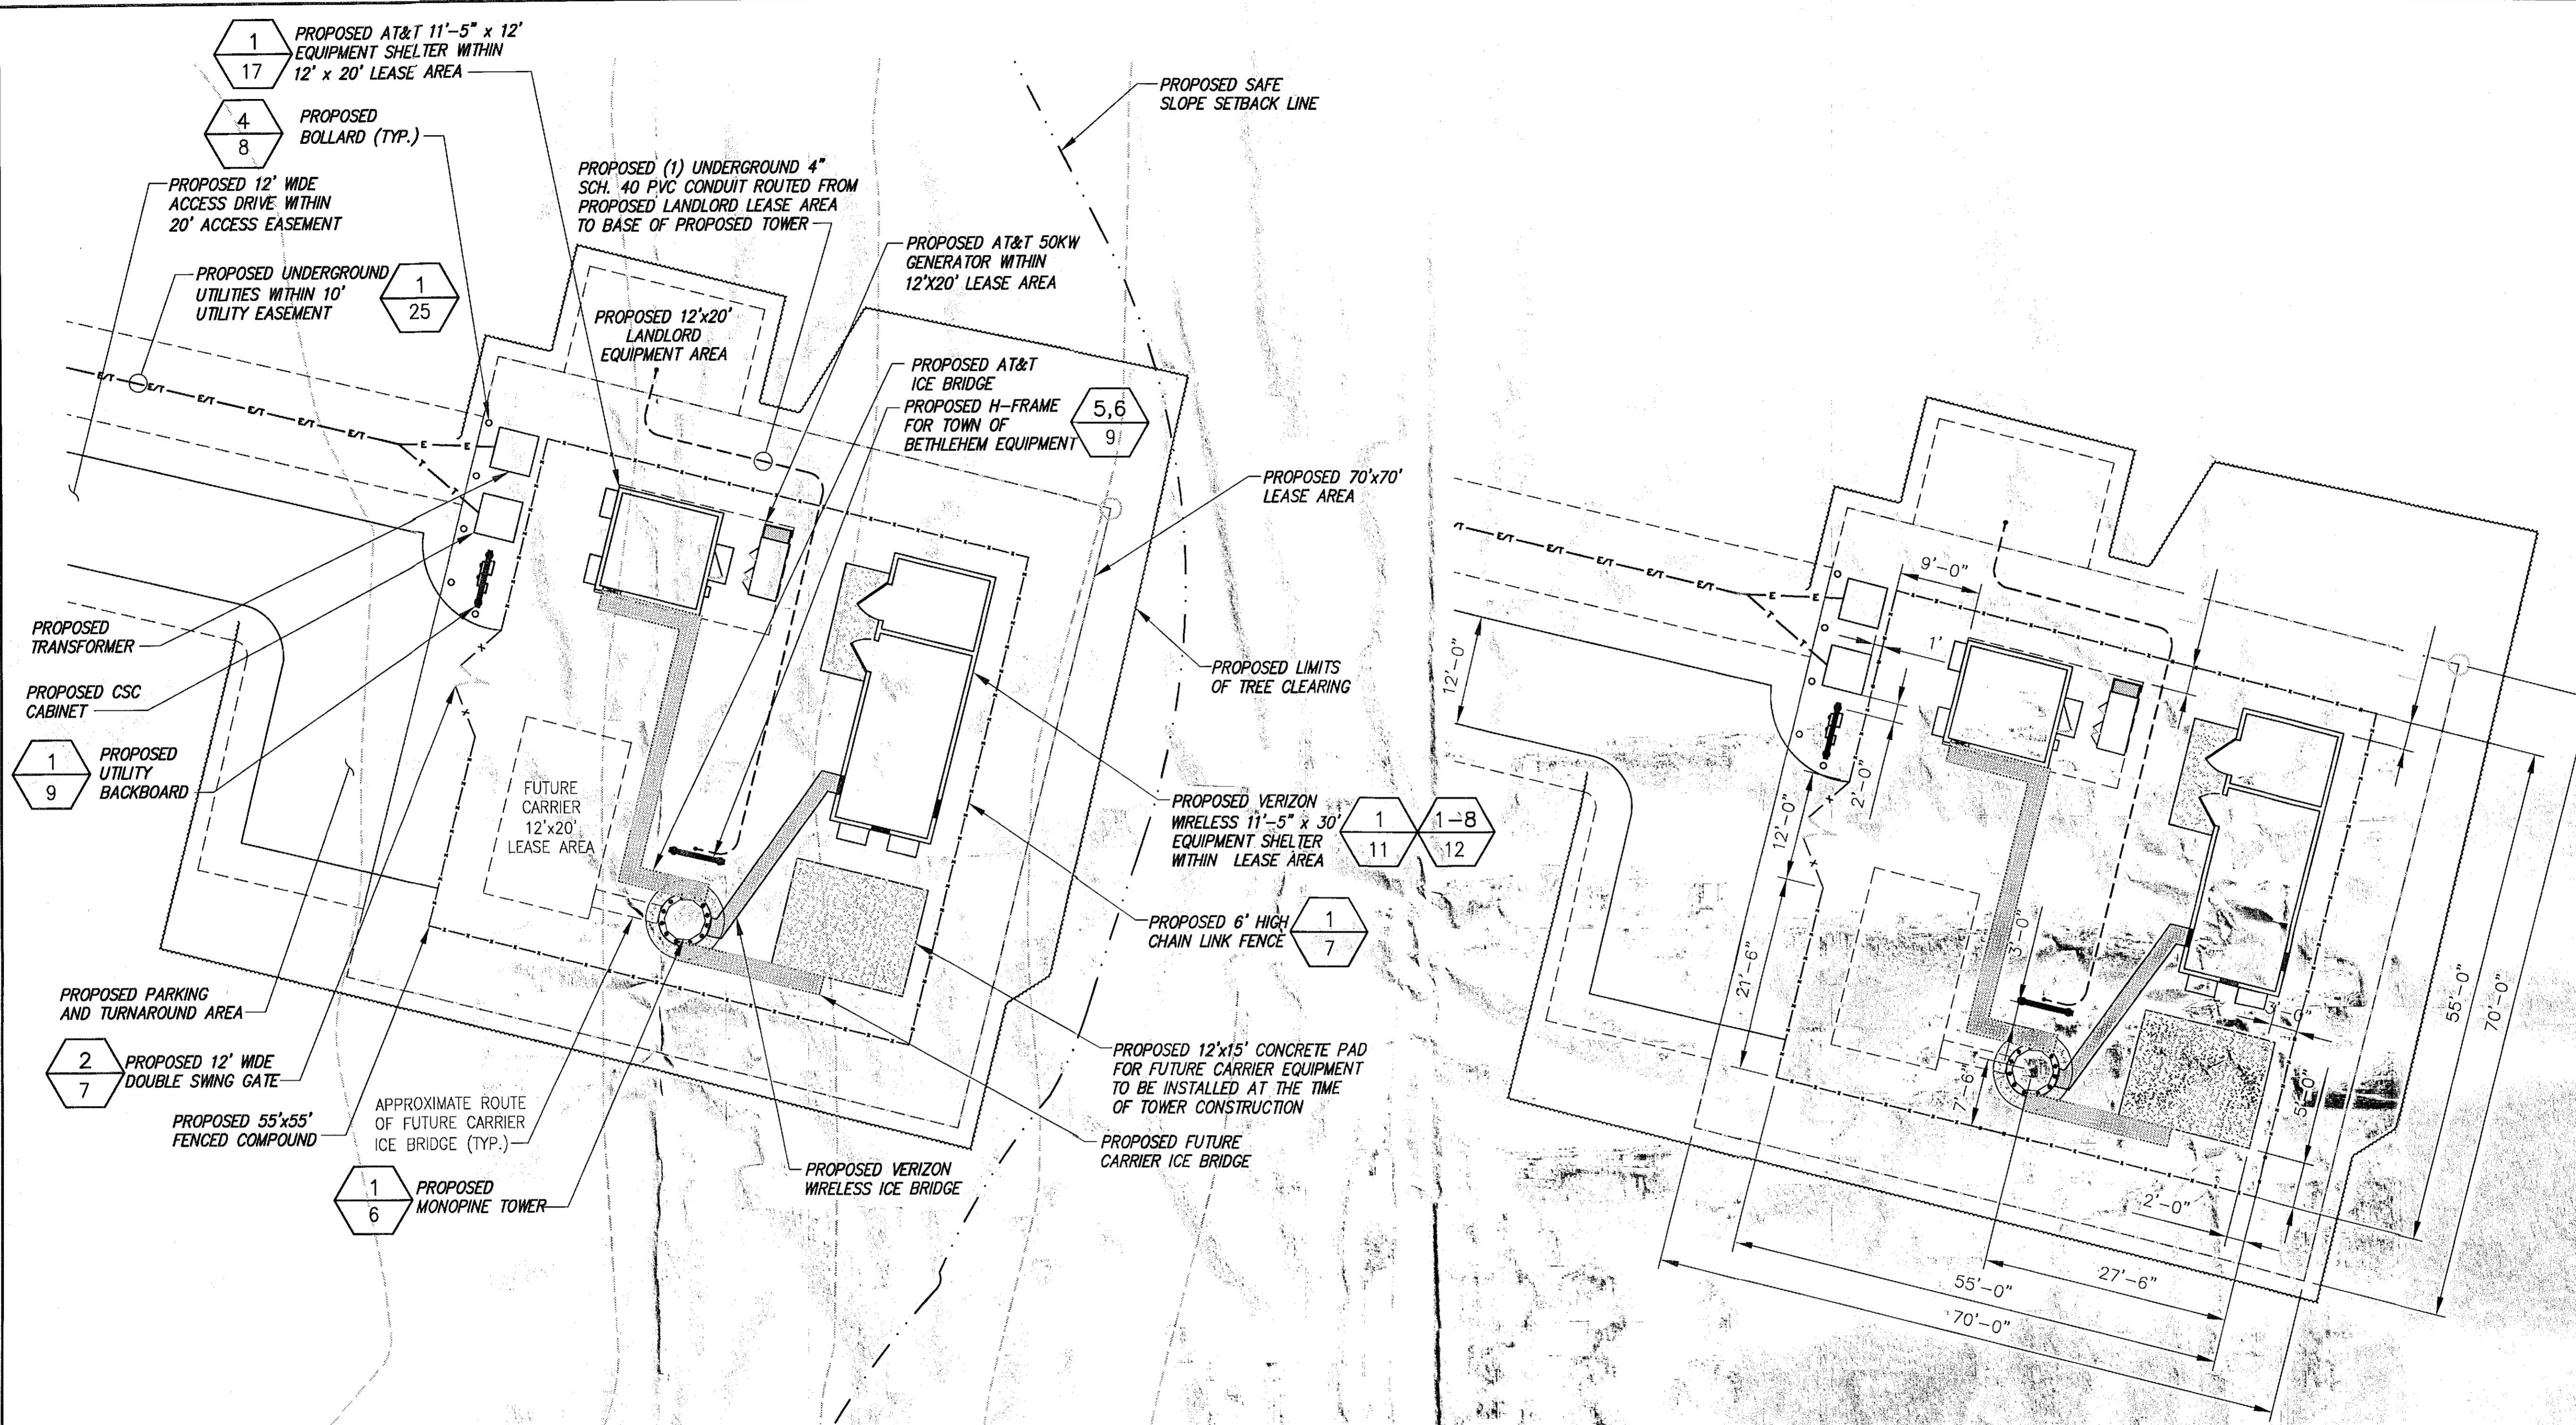

1. DETAILED SITE LAYOUT

SCALE: PER GRAPHIC SCALE

BASEMAPPING INFORMATION WAS  
OBTAINED FROM A SURVEY  
COMPLETED BY SANTO ASSOCIATES:  
LAST REVISION #5, DATED 9/3/14

PROPOSED LIMITS OF DISTURBANCE  
TO BE STAKED BY A NYS LICENSED  
SURVEY PRIOR TO CONSTRUCTION.



2. STAKING PLAN

SCALE: PER GRAPHIC SCALE

TRUE NORTH

GRAPHIC SCALE

20' 10' 0 10' 20'

SCALE (11x17): 1" = 20'-0"

SCALE (22x34): 1" = 10'-0"

TOWN OF BETHLEHEM, NEW YORK  
PLANNING DEPT. ORIGINAL  
- SCANNED -  
0 1 INCHES 2

PLANNING BOARD  
TOWN OF BETHLEHEM  
ALBANY COUNTY, NEW YORK  
By direction of the Chairman.  
These drawings are hereby approved.  
