




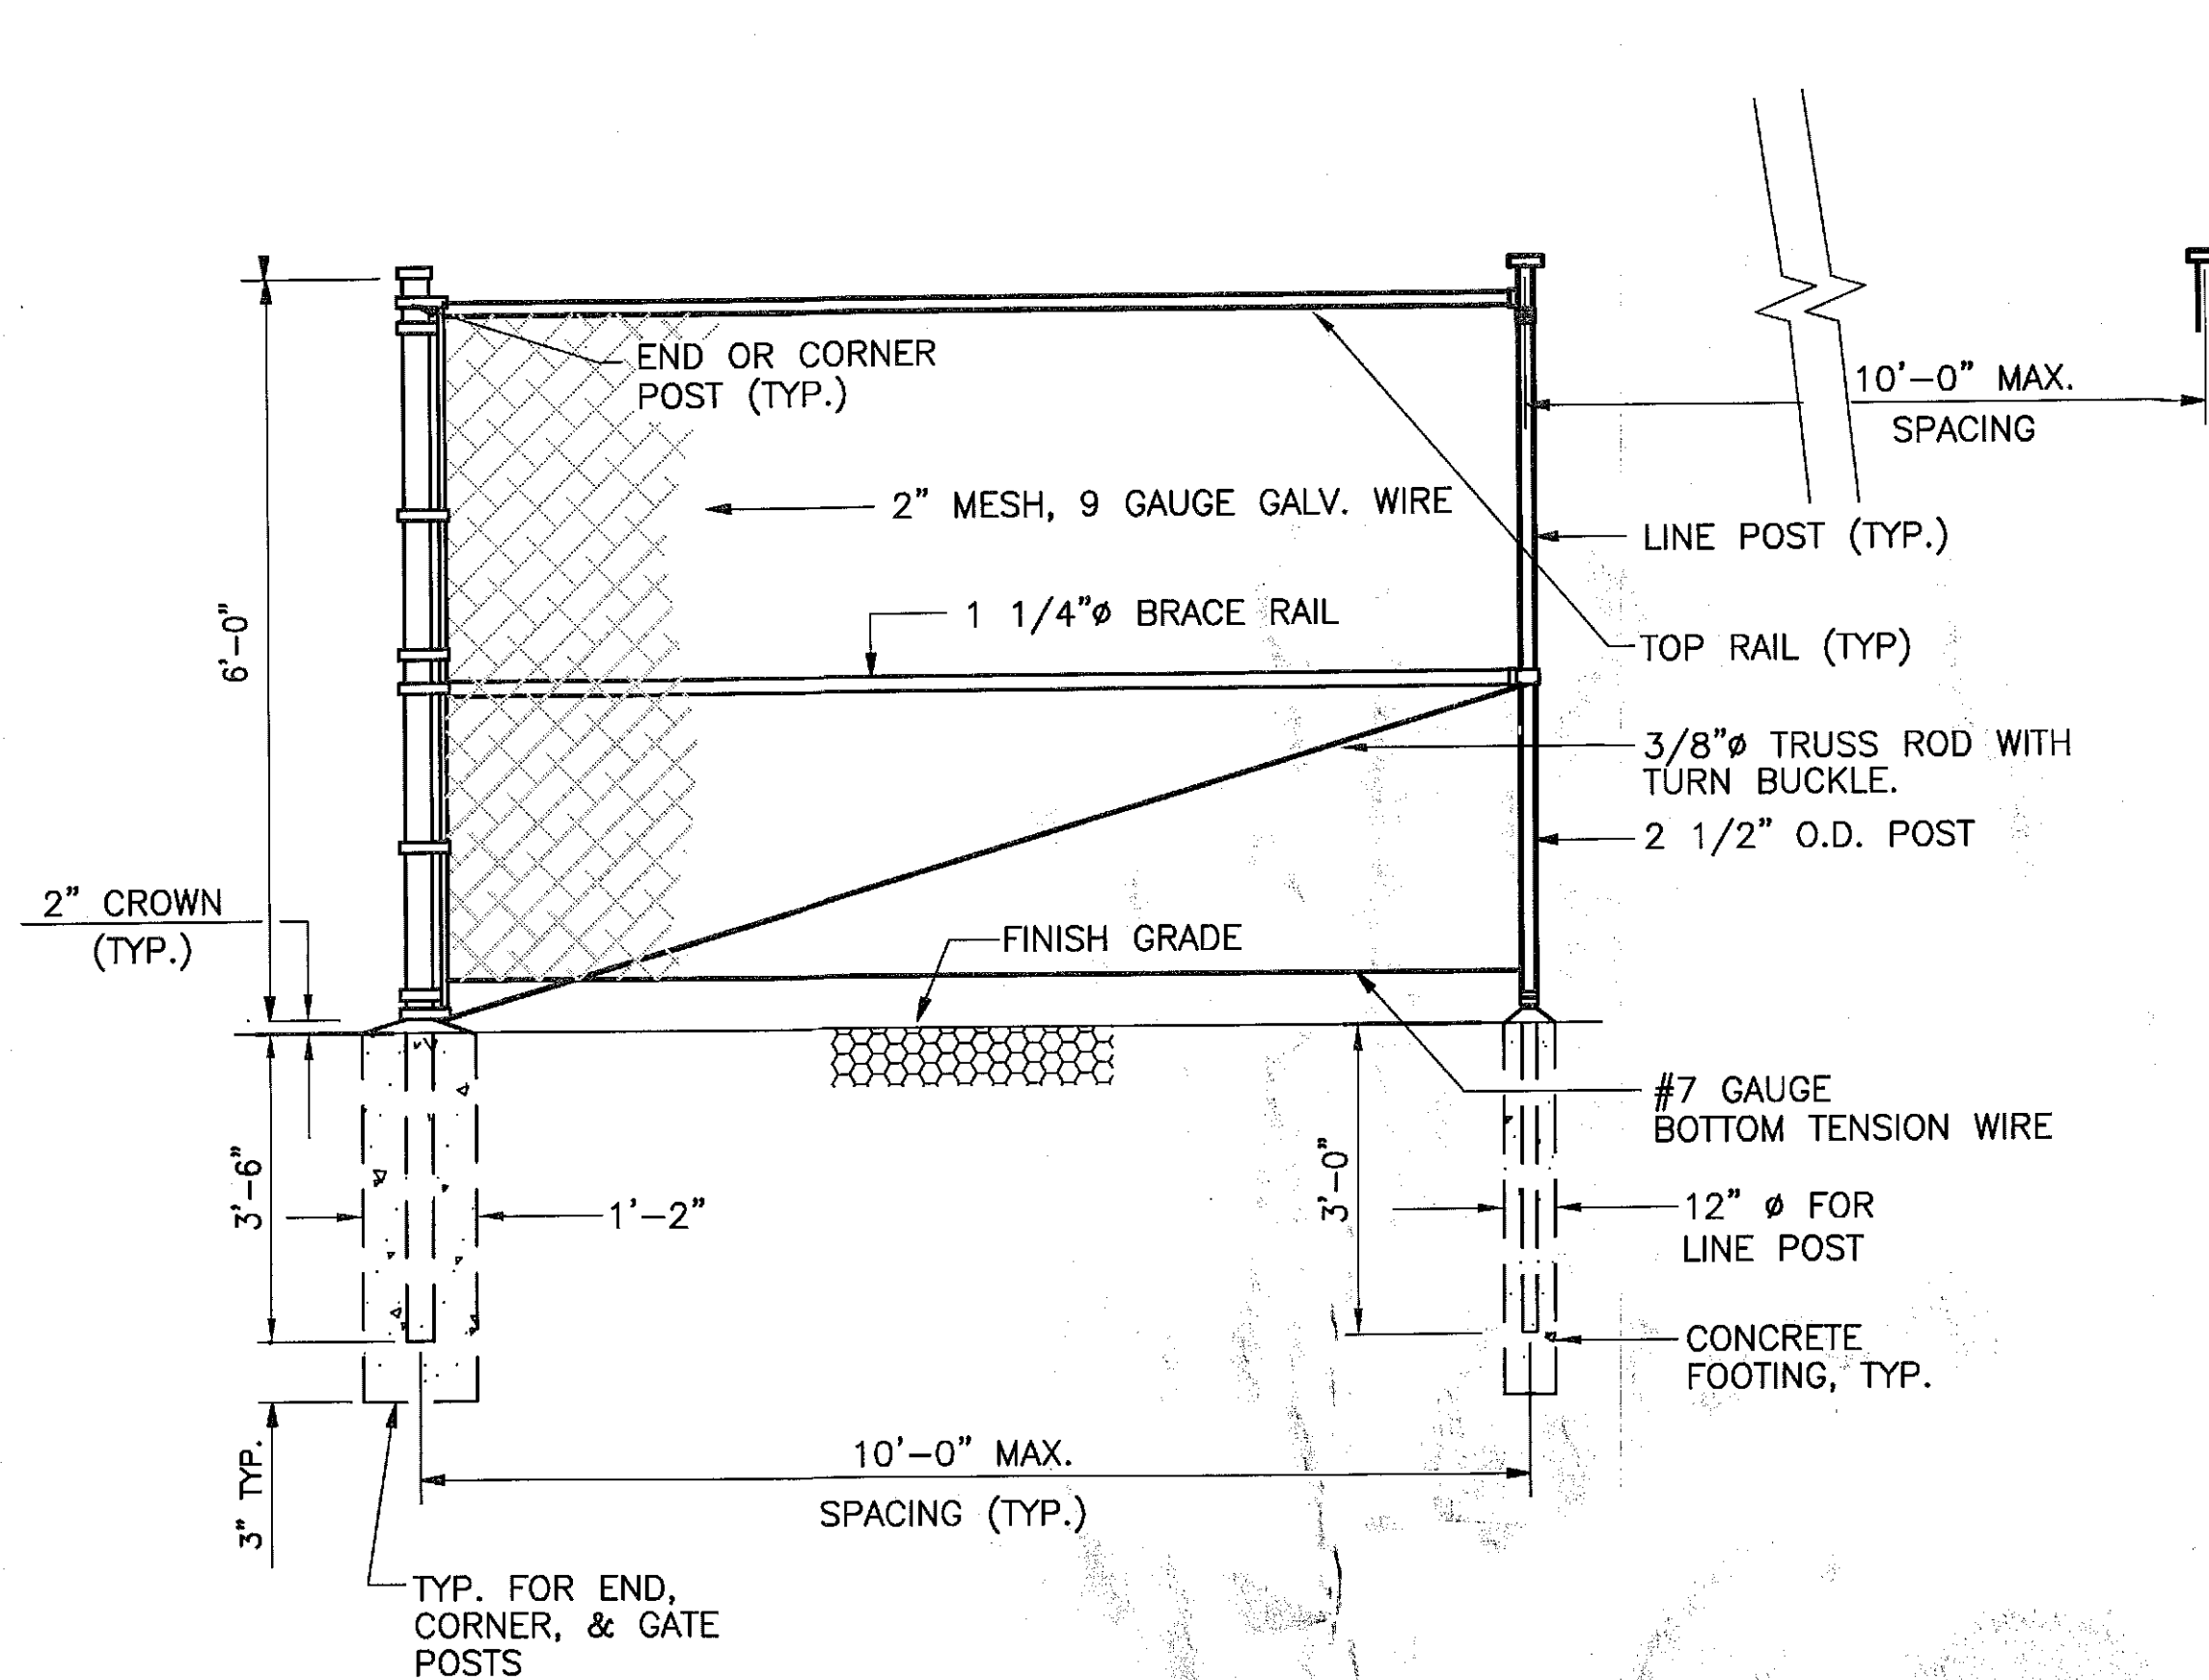

1 CHAIN LINK FENCE DETAIL (ELEVATION)
NOT TO SCALE

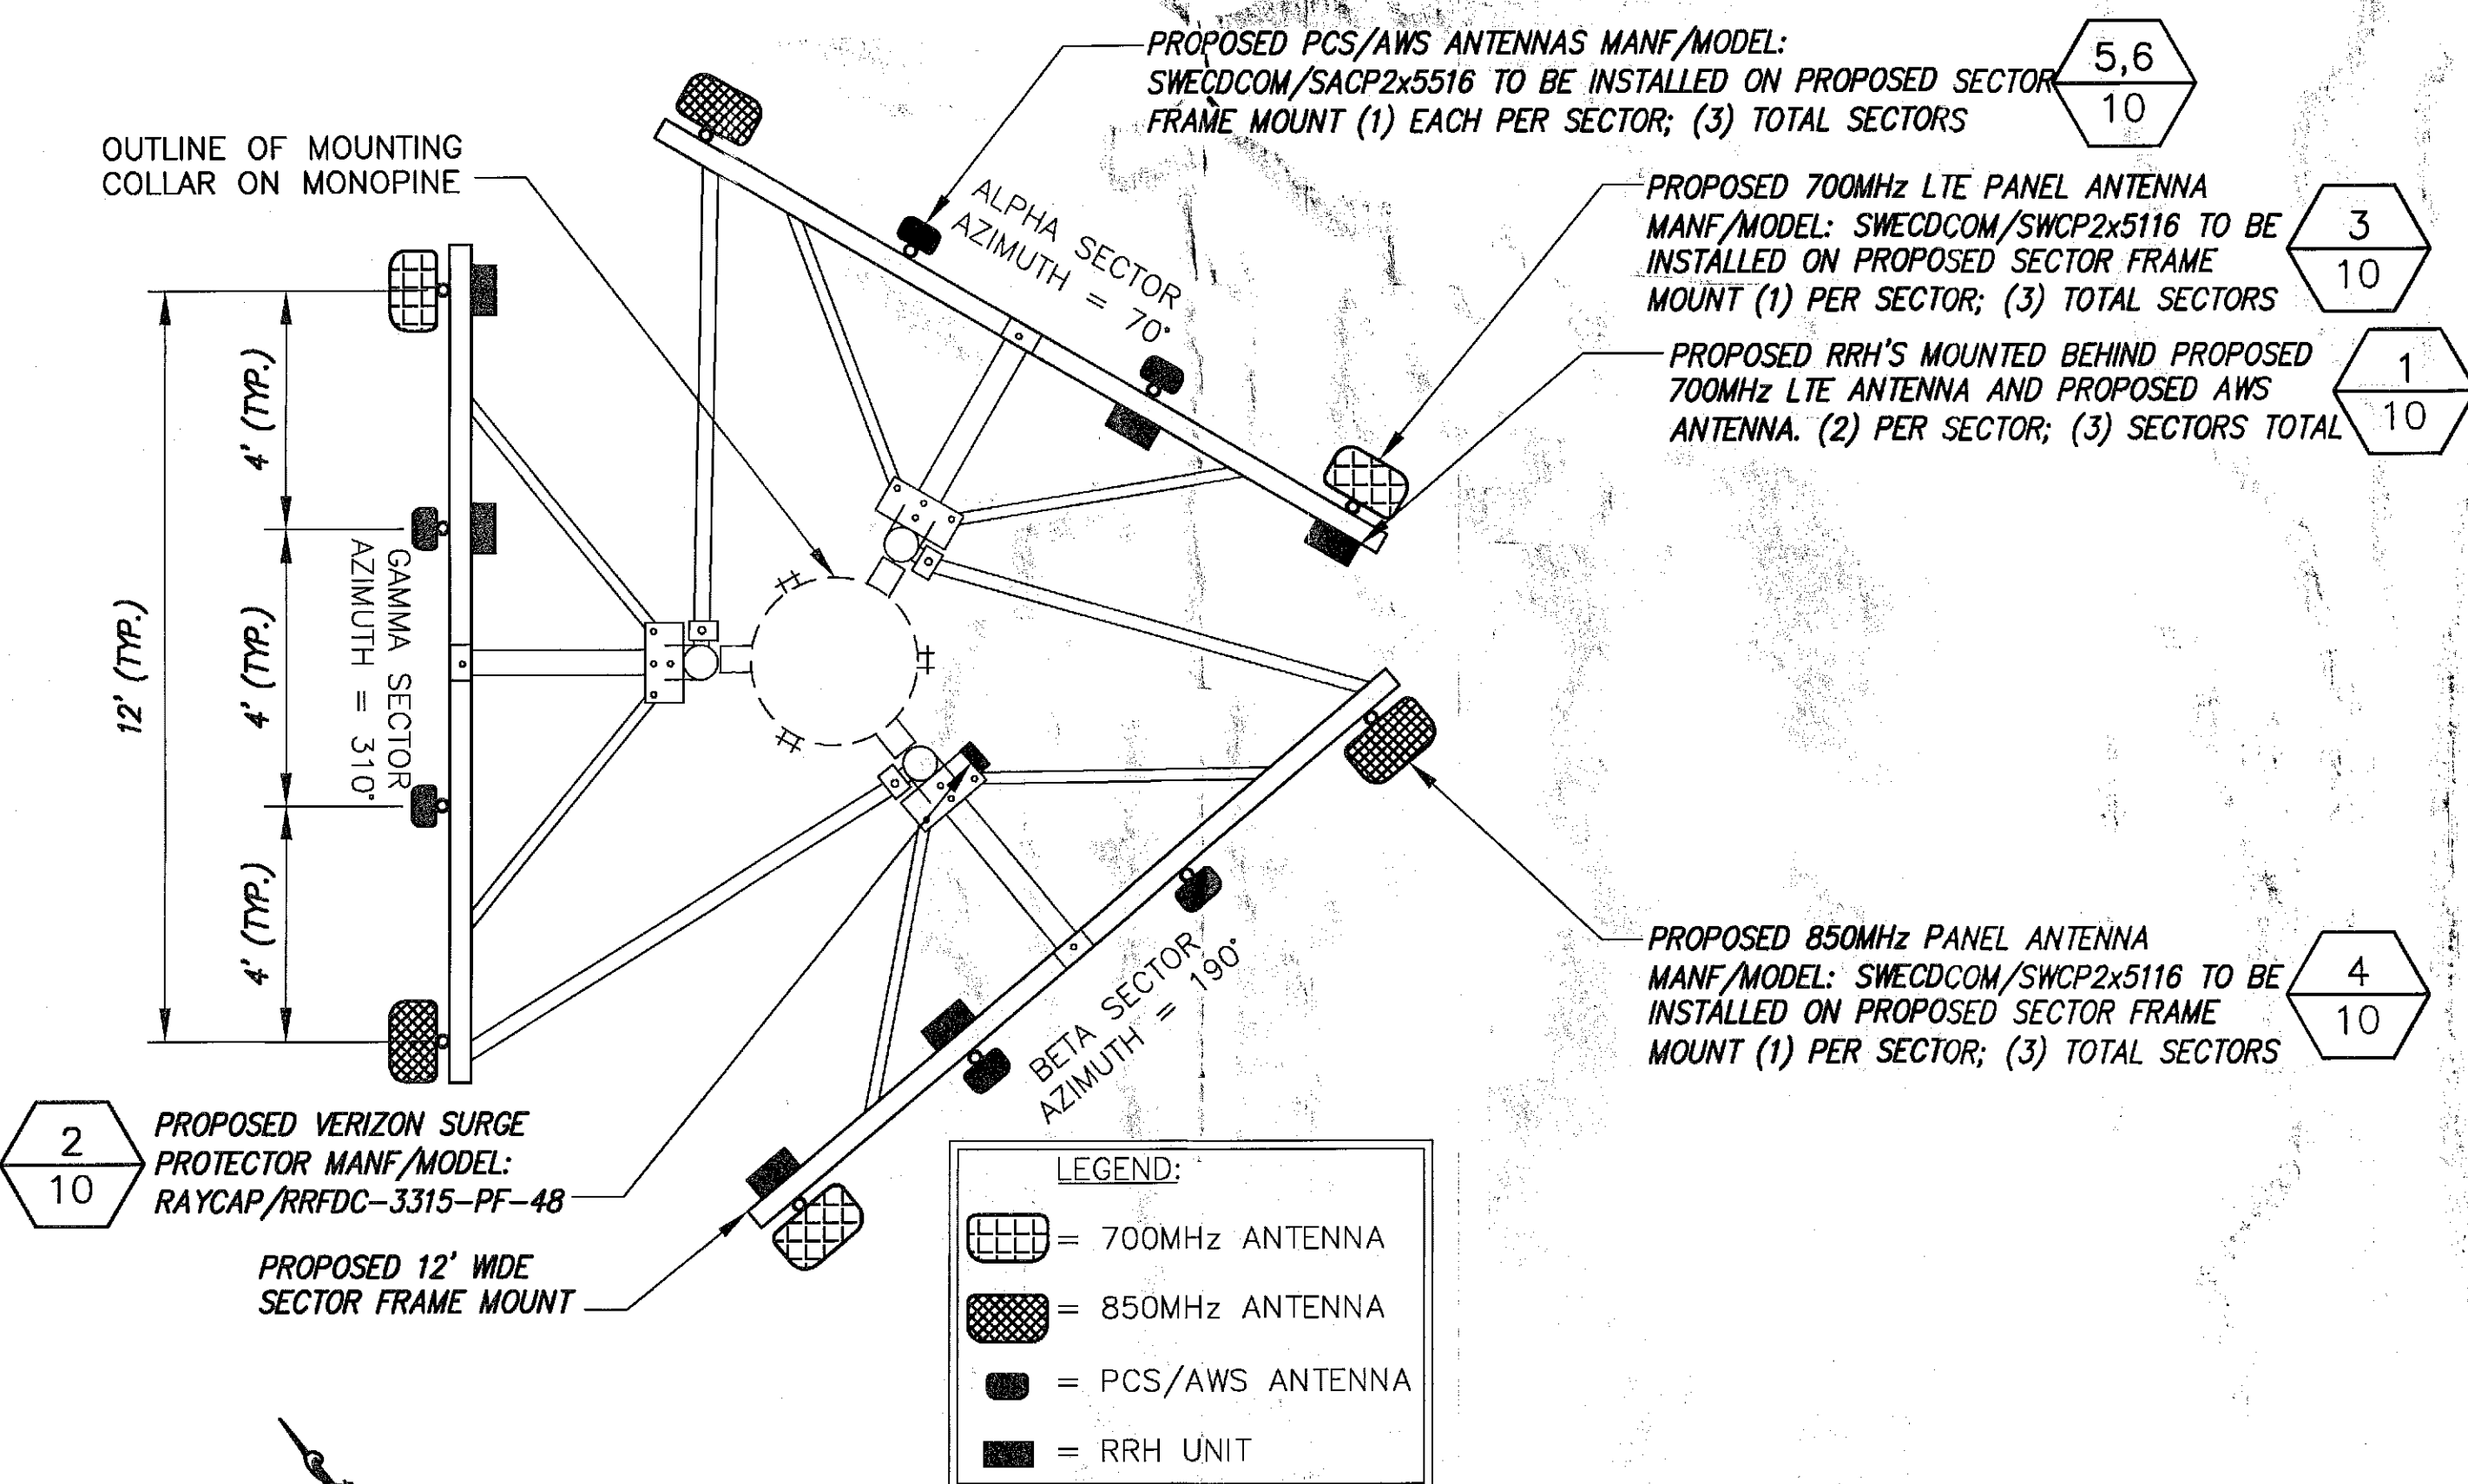


3 VERIZON ANTENNA AND RRH CONFIGURATION
NOT TO SCALE

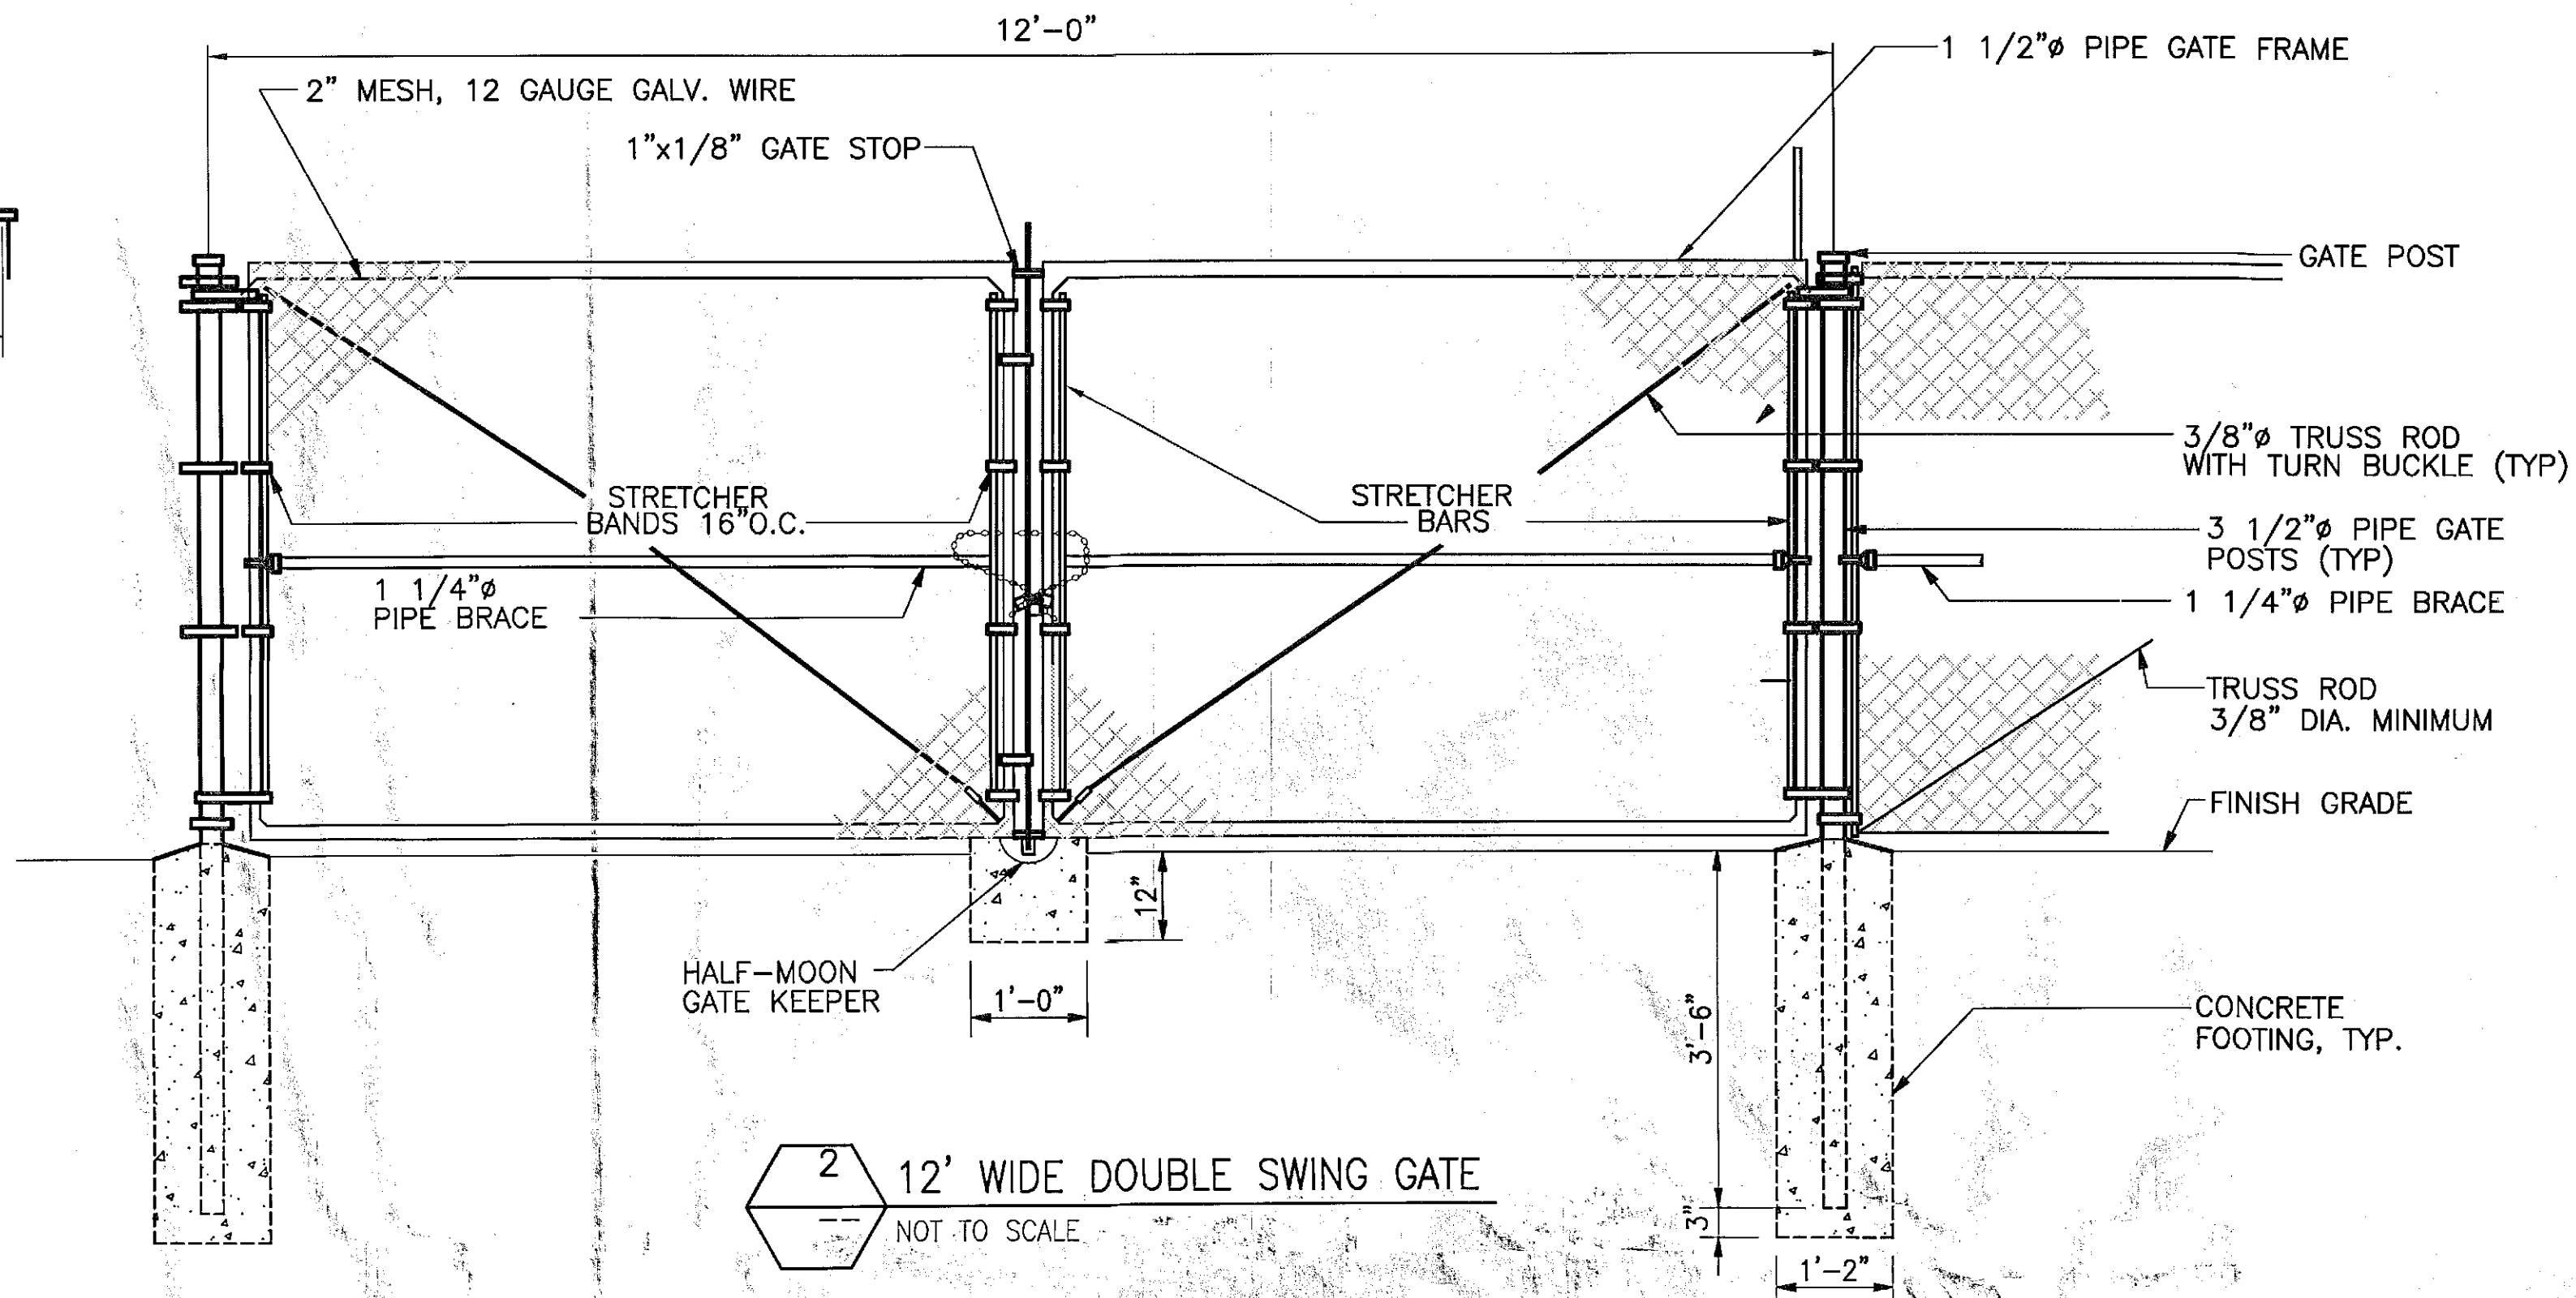

2 12' WIDE DOUBLE SWING GATE
NOT TO SCALE

PROPOSED VERIZON WIRELESS ANTENNA CONFIGURATION								
SECTOR	EXISTING/ PROPOSED	BAND	ANTENNA	ANTENNA Ø HEIGHT	AZIMUTH	RRH	CABLE	CABLE LENGTH
ALPHA	PROPOSED	700MHz LTE	SWCP-2x5516	99'	70°	ALCATEL-LUCENT RRH2x40-07-U	HYBRIFLEX	±140'
	PROPOSED	850MHz	SWCP-2x5516	99'	70°	NONE	(2)AVA7	±140'
	PROPOSED	PCS	SACP-2x5516	99'	70°	NONE	SHARED WITH ALPHA	N/A
BETA	PROPOSED	AWS	SACP-2x5516	99'	70°	ALCATEL-LUCENT RRH2x40-AWS 1700/2100	SHARED WITH ALPHA	N/A
	PROPOSED	700MHz LTE	SWCP-2x5516	99'	190°	ALCATEL-LUCENT RRH2x40-07-U	HYBRIFLEX	±140'
	PROPOSED	850MHz	SWCP-2x5516	99'	190°	NONE	(2)AVA7	±140'
GAMMA	PROPOSED	PCS	SACP-2x5516	99'	190°	NONE	SHARED WITH ALPHA	N/A
	PROPOSED	AWS	SACP-2x5516	99'	190°	ALCATEL-LUCENT RRH2x40-AWS 1700/2100	SHARED WITH ALPHA	N/A
	PROPOSED	700MHz LTE	SWCP-2x5516	99'	310°	ALCATEL-LUCENT RRH2x40-07-U	HYBRIFLEX	±140'
	PROPOSED	850MHz	SWCP-2x5516	99'	310°	NONE	(2)AVA7	±140'
	PROPOSED	PCS	SACP-2x5516	99'	310°	NONE	SHARED WITH ALPHA	N/A
	PROPOSED	AWS	SACP-2x5516	99'	310°	ALCATEL-LUCENT RRH2x40-AWS 1700/2100	SHARED WITH ALPHA	N/A

4 VERIZON ANTENNA SCHEDULE
NOT TO SCALE

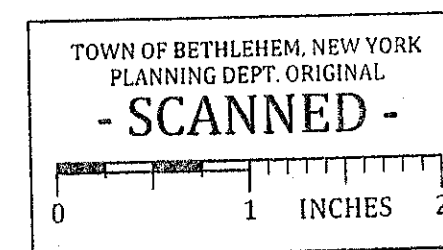

PLANNING BOARD
TOWN OF BETHLEHEM
ALBANY COUNTY, NEW YORK
By direction of the Chairman,
These drawings are hereby approved.
See sheet(s) 7 OF 27
for date and signature.

Design.
Build.
Deliver.

1033 Watervliet Shaker Rd
Albany, NY 12205
Office # (518) 690-0790
Fax # (518) 690-0793



1 REVISED PER COMMENTS SKB 6/30/15
0 ISSUED FOR BP SKB 4/22/15
No. Submittal / Revision App'd Date
Drawn: SKB Date: 4/22/15
Designed: AJD Date: 4/22/15
Checked: AJD Date: 4/22/15

Project Number 168-117

Project Title

CELL TOWER

457 NYS ROUTE 85
SLINGERLANDS, NY 12159

Prepared For

Phoenix Towers LLC

110 WASHINGTON AVE
NORTH HAVEN, CT 06473
C: 203-423-3287

Drawing Title

DETAILS

Drawing Scale:

CD

Date:
6/30/15

UNAUTHORIZED ALTERATION OR ADDITION
TO THIS DOCUMENT IS A VIOLATION OF
APPLICABLE STATE AND/OR LOCAL LAWS

Sheet Number:

7 OF 27