



1 REVISED PER COMMENTS SKB 6/30/15
0 ISSUED FOR BP SKB 4/22/15
No. Submittal / Revision App'd Date
Drawn: SKB Date: 4/22/15
Designed: AJD Date: 4/22/15
Checked: AJD Date: 4/22/15

Project Number 168-117
Project Title

CELL TOWER

457 NYS ROUTE 85
SLINGERLANDS, NY 12159

Prepared For
Phoenix Towers LLC

110 WASHINGTON AVE
NORTH HAVEN, CT 06473
C: 203-623-3287

Drawing Title


VERIZON WIRELESS DETAILS

Drawing Scale: CD
Date: 6/30/15


UNAUTHORIZED ALTERATION OR ADDITION
TO THIS DOCUMENT IS A VIOLATION OF
APPLICABLE STATE AND/OR LOCAL LAWS

PLANNING BOARD
TOWNSHIP OF BETHLEHEM
ALBANY COUNTY, NEW YORK
By direction of the Chairman
These drawings are hereby approved.
See sheet(s) 3 of 27
for date and signature.

Sheet Number:
10 OF 27

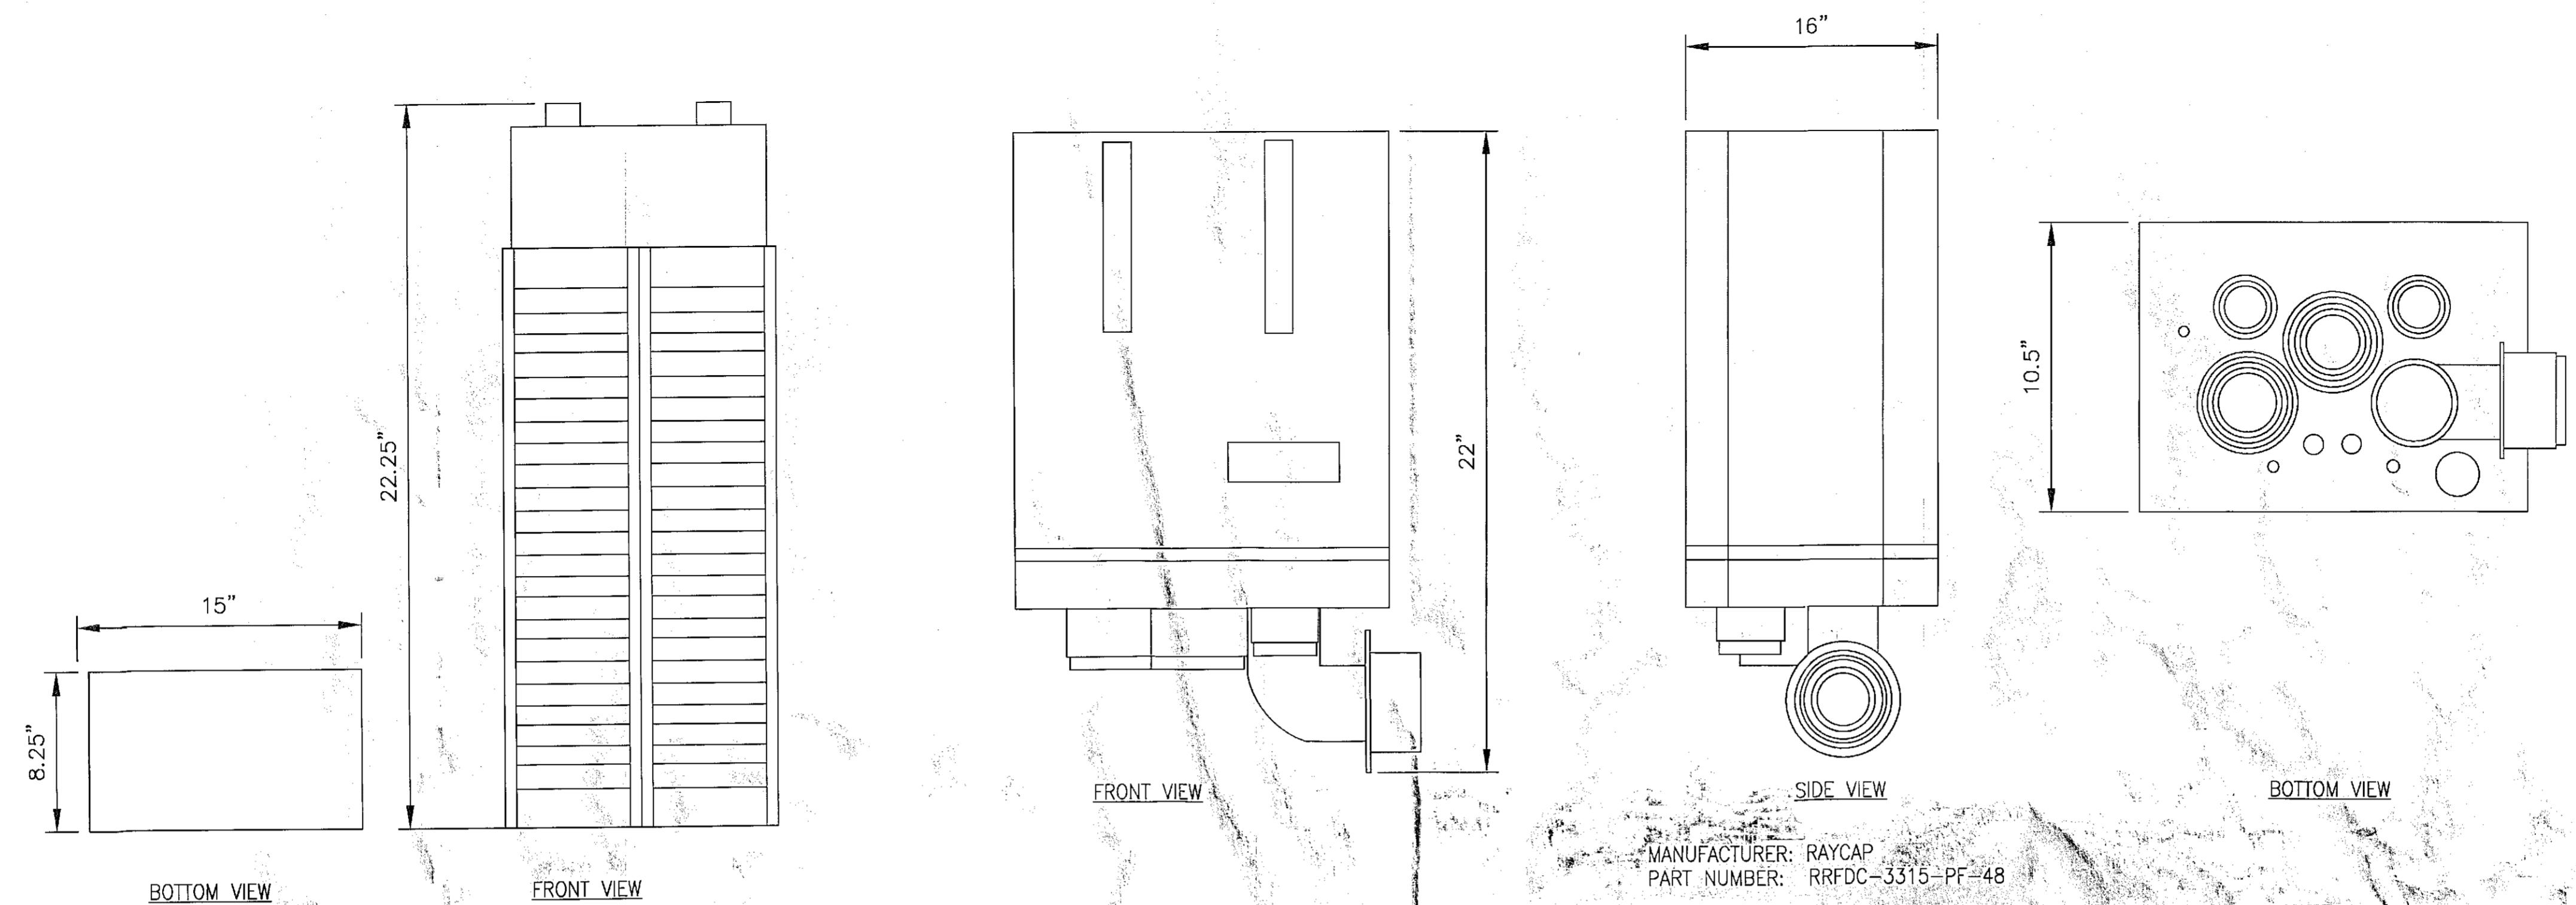


MANUFACTURER: ALCATEL-LUCENT
PART NUMBER: RRH2x40-07-U

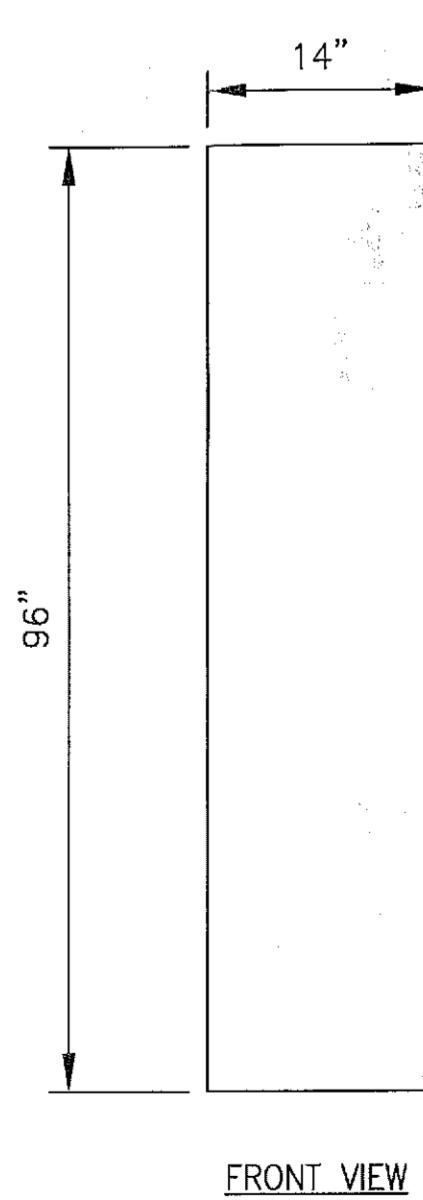


3 700 LTE PANEL ANTENNA: SWEDCOM/SWCP 2x5516
NOT TO SCALE


4 800 PANEL ANTENNA: SWEDCOM/SWCP 2x5516
NOT TO SCALE

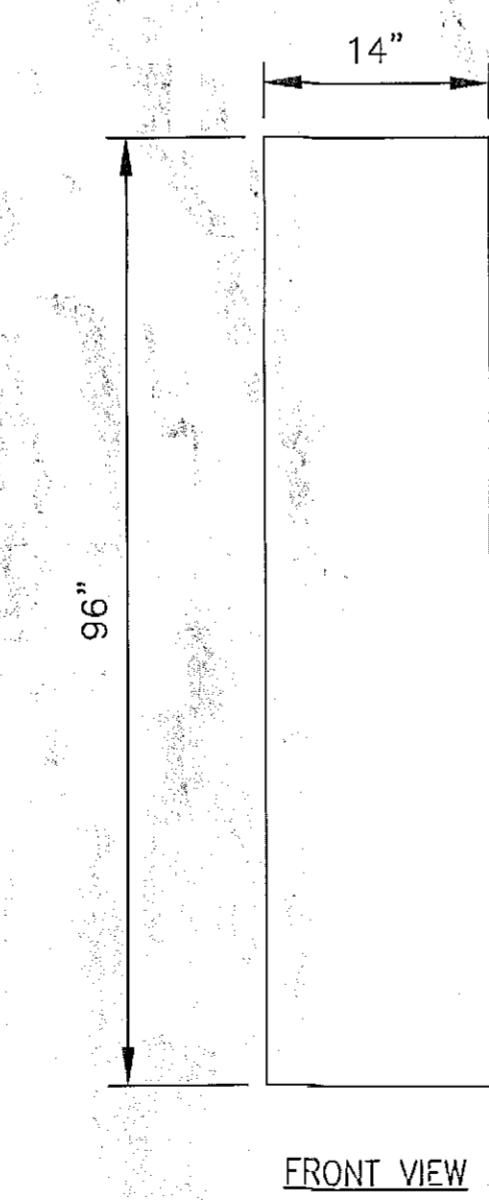

5 PCS ANTENNA: SWEDCOM/SACP-2x5516
NOT TO SCALE

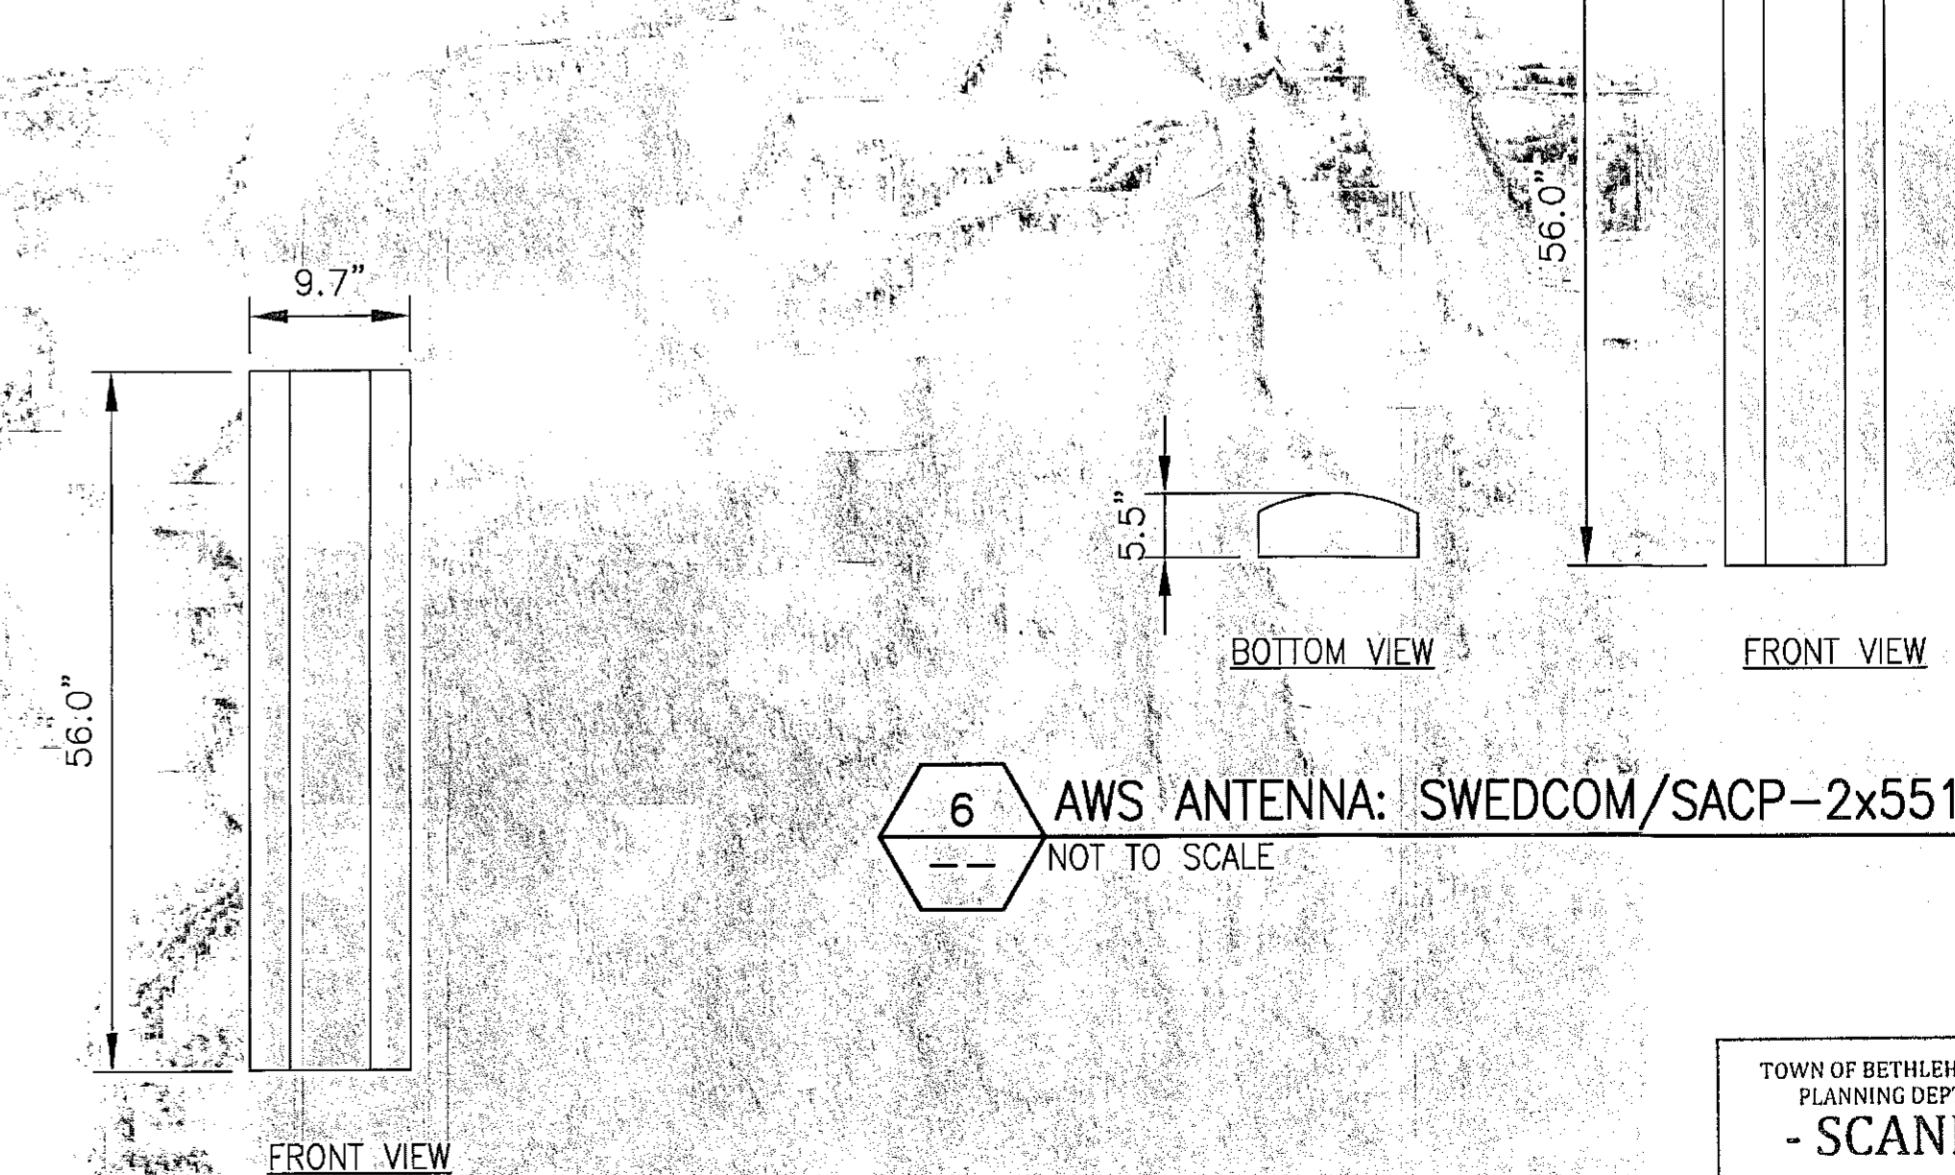

6 AWS ANTENNA: SWEDCOM/SACP-2x5516
NOT TO SCALE

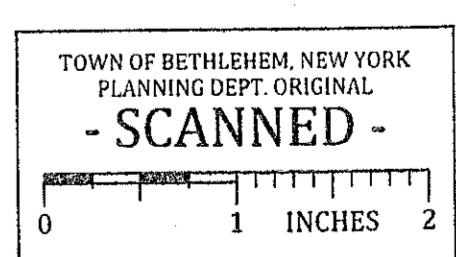

TOWN OF BETHLEHEM, NEW YORK
PLANNING DEPT. ORIGINAL
- SCANNED -

10 OF 27