


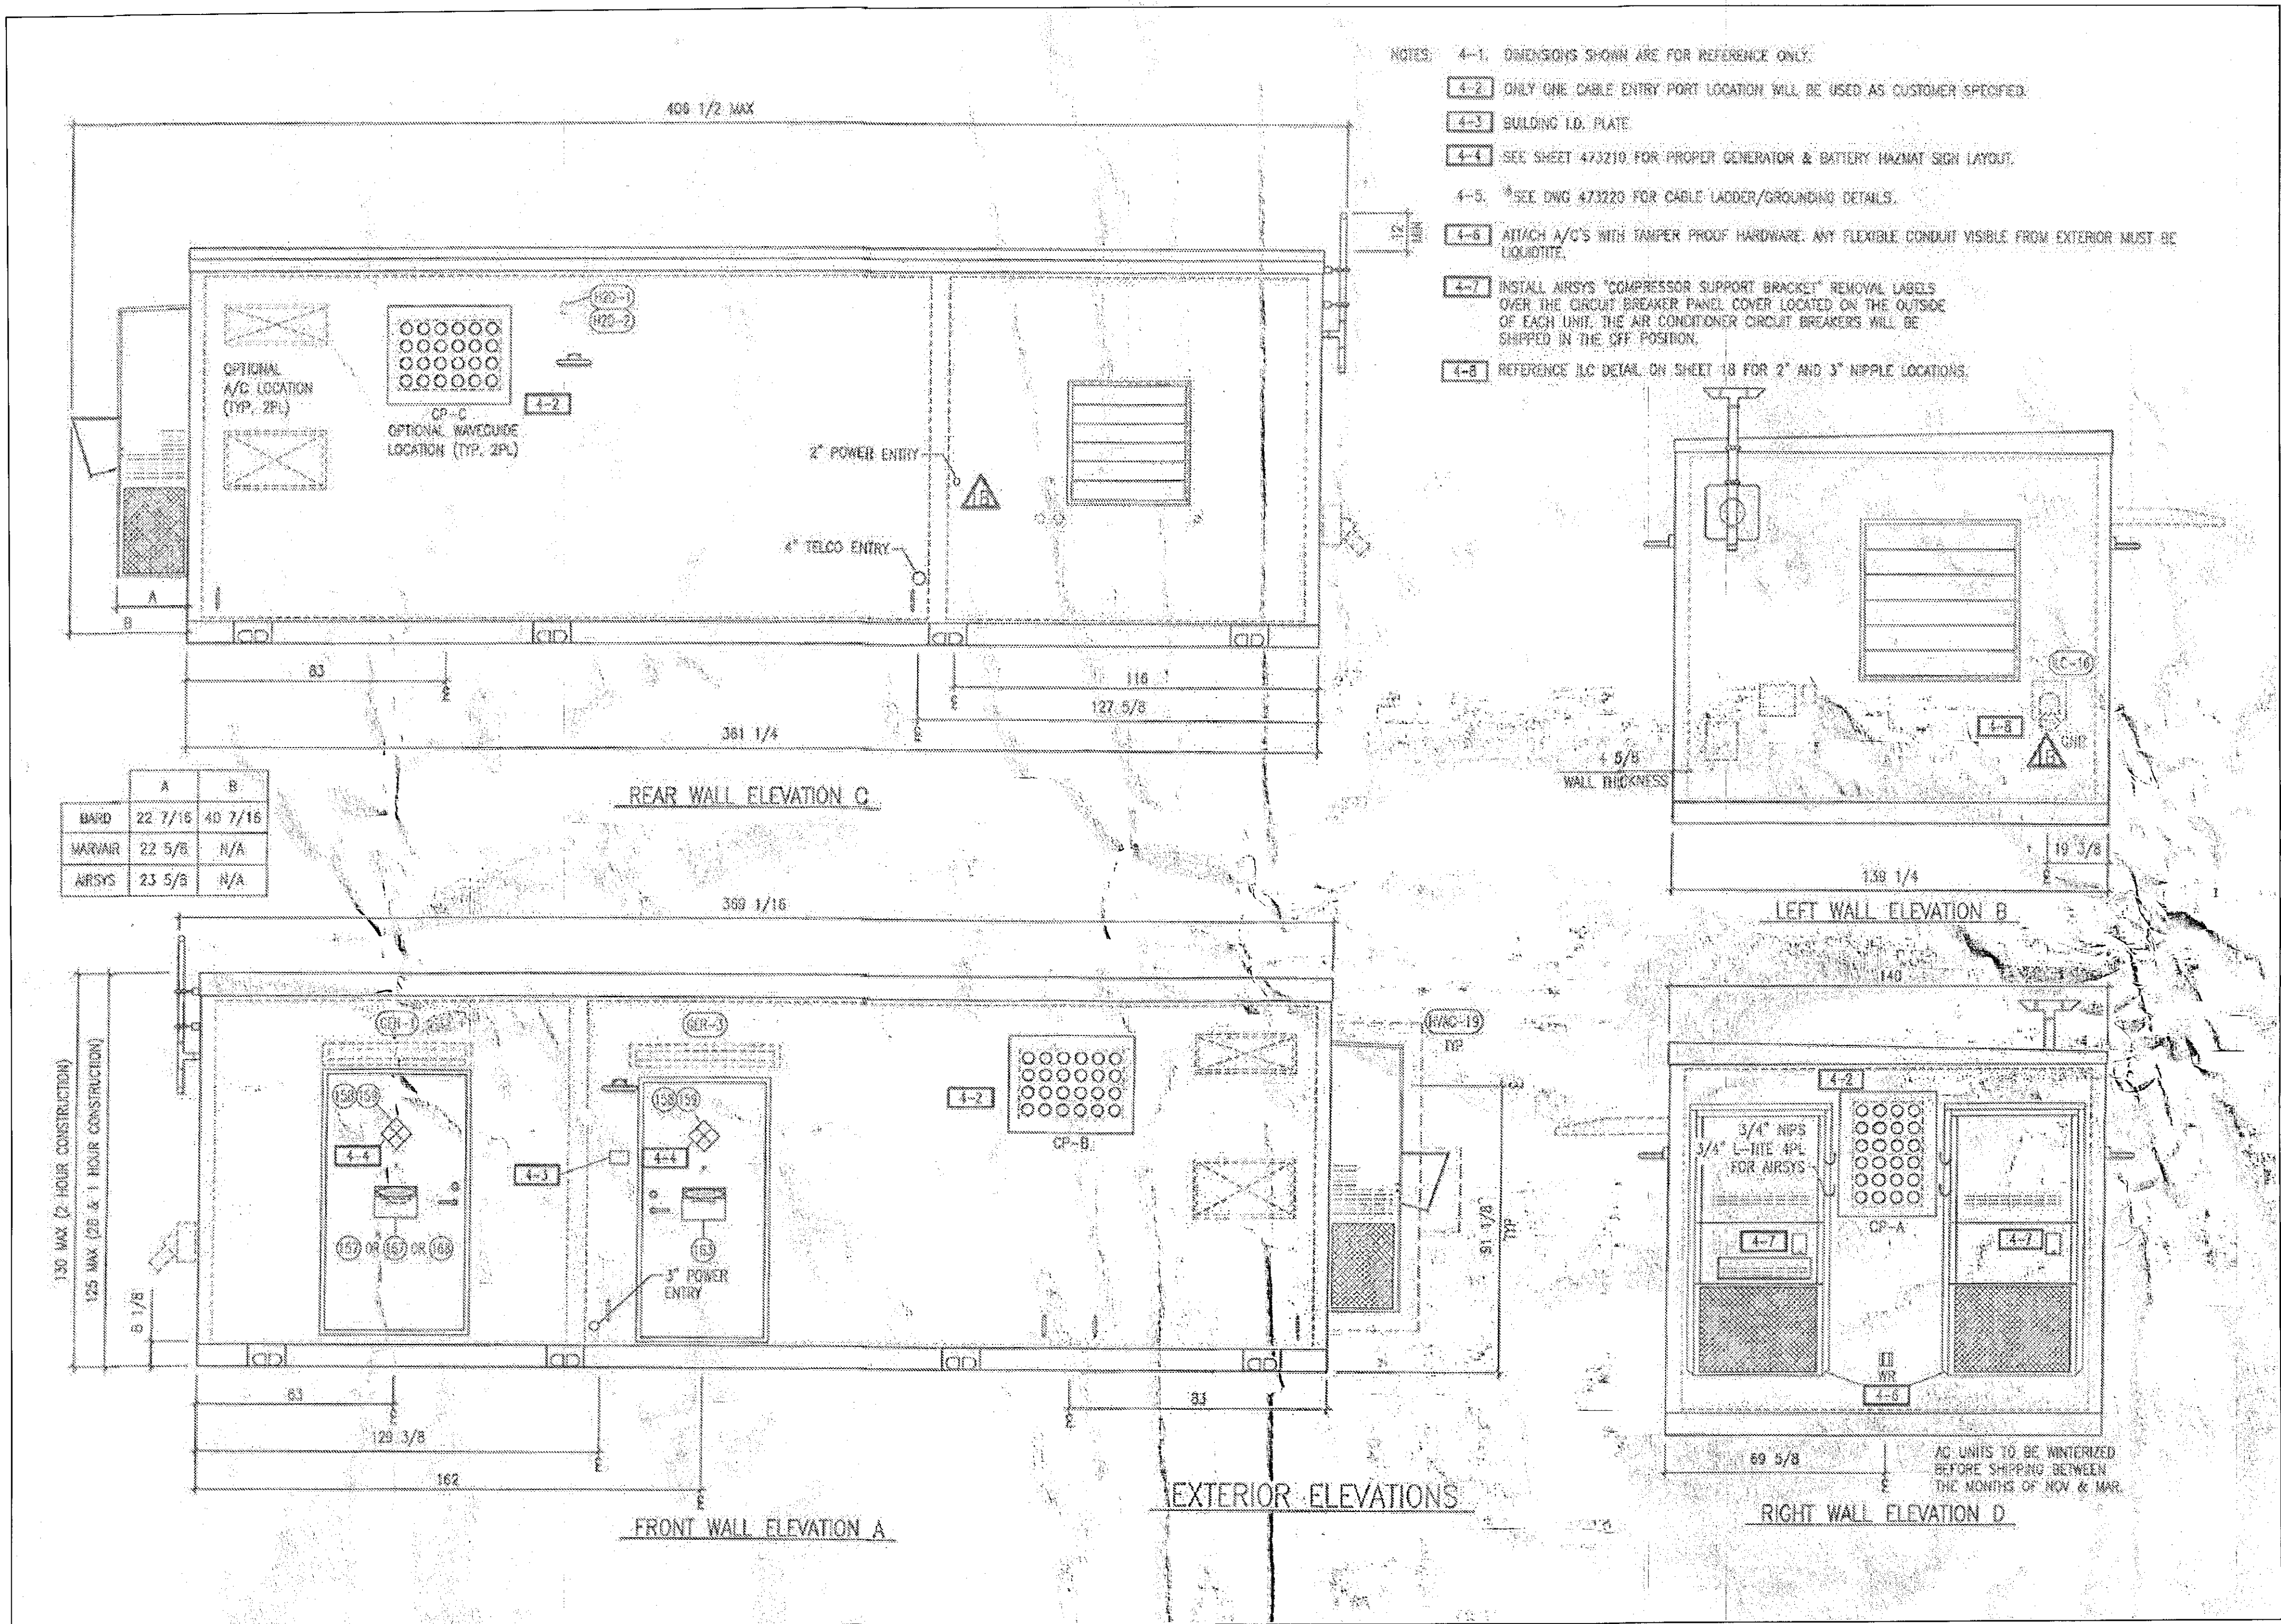


- NOTES: 4-1. DIMENSIONS SHOWN ARE FOR REFERENCE ONLY.
- 4-2. ONLY ONE CABLE ENTRY PORT LOCATION WILL BE USED AS CUSTOMER SPECIFIED.
- 4-3. BUILDING I.D. PLATE.
- 4-4. SEE SHEET 473210 FOR PROPER GENERATOR & BATTERY HAZMAT SIGN LAYOUT.
- 4-5. SEE DWG 473220 FOR CABLE LADDER/GROUNDING DETAILS.
- 4-6. ATTACH A/C'S WITH TAMPER PROOF HARDWARE. ANY FLEXIBLE CONDUIT VISIBLE FROM EXTERIOR MUST BE LIQUIDTITE.
- 4-7. INSTALL AIRSYS "COMPRESSOR SUPPORT BRACKET" REMOVAL LABELS OVER THE CIRCUIT BREAKER PANEL COVER LOCATED ON THE OUTSIDE OF EACH UNIT. THE AIR CONDITIONER CIRCUIT BREAKERS WILL BE SHIPPED IN THE OFF POSITION.
- 4-8. REFERENCE ILC DETAIL ON SHEET 18 FOR 2\"/>

	A	B
WARD	22 7/16	40 7/16
WARRANT	22 5/8	N/A
AIRSYS	23 5/8	N/A

1 VERIZON WIRELESS SHELTER ELEVATIONS
NOT TO SCALE:

ABOVE INFORMATION IS BASED ON INFORMATION OBTAINED FROM SHELTER MANUFACTURER. CONFIRM FINAL SHELTER CONFIGURATION WITH SHELTER MANUFACTURER PRIOR TO ORDERING.

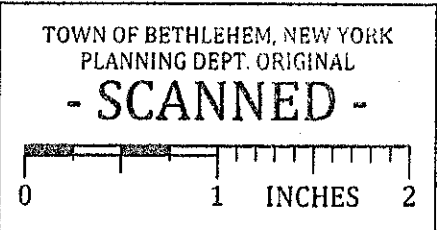

PLANNING BOARD
TOWN OF BETHLEHEM
ALBANY COUNTY, NEW YORK
By direction of the Chairman.
These drawings are hereby approved.
See sheet(s) 11 of 27
for date and signature.

Design.
Build.
Deliver.



1	REVISED PER COMMENTS	SKB	6/30/15
0	ISSUED FOR BP	SKB	4/22/15
No.	Submital / Revision	Appd	Date
Drawn:	SKB	Date:	4/22/15
Designed:	AJD	Date:	4/22/15
Checked:	AJD	Date:	4/22/15

Project Number 168-117

Project Title

CELL TOWER

457 NYS ROUTE 85
SLINGERLANDS, NY 12159

Prepared For

Phoenix Towers LLC

110 WASHINGTON AVE
NORTH HAVEN, CT 06473
C: 203-623-3287

Drawing Title

VERIZON WIRELESS
SHELTER ELEVATIONS

Drawing Scale:

CD

Date:

6/30/15

UNAUTHORIZED ALTERATION OR ADDITION TO THIS DOCUMENT IS A VIOLATION OF APPLICABLE STATE AND/OR LOCAL LAWS

Sheet Number:

11 OF 27