



1 VERIZON WIRELESS PROPOSED ALPHA COAX DIAGRAM
NOT TO SCALE

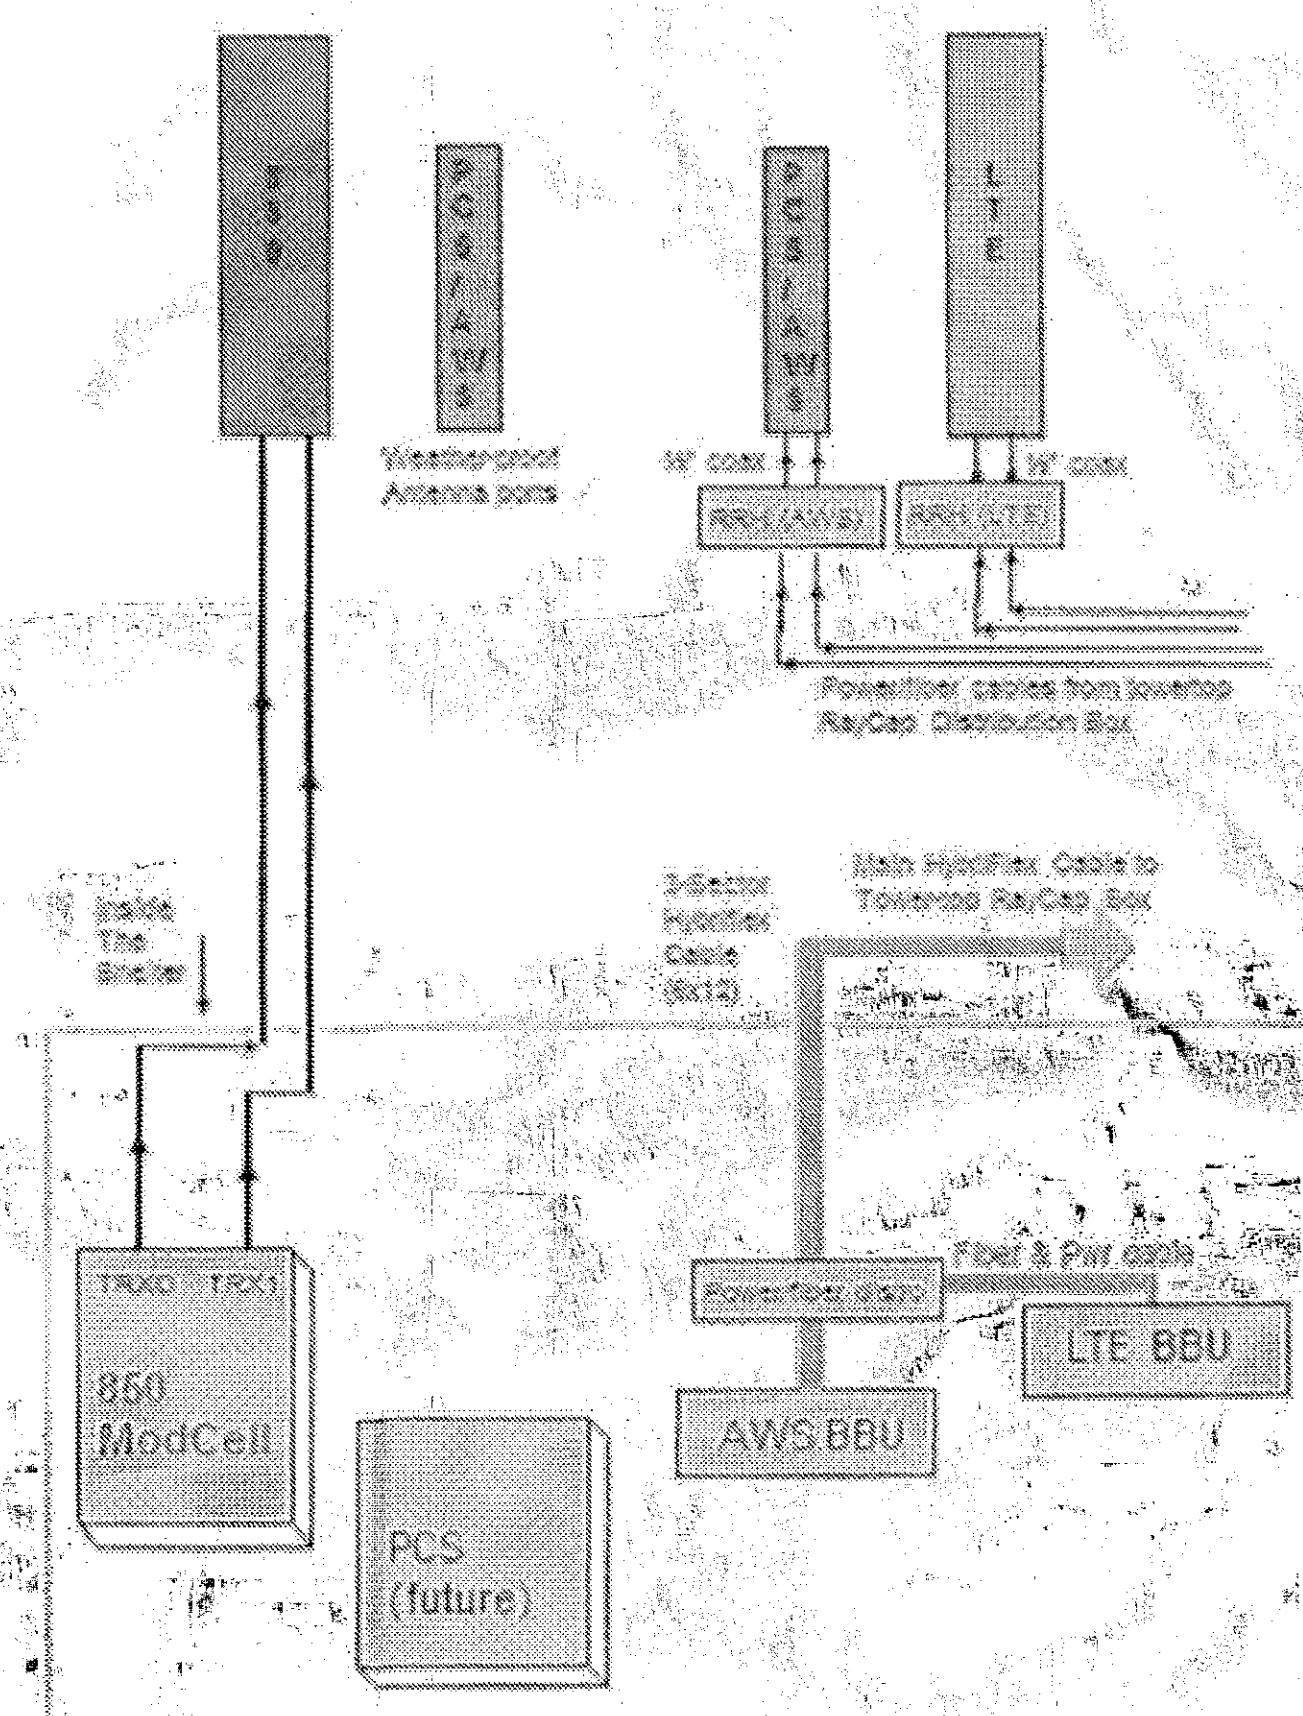

2 VERIZON WIRELESS PROPOSED BETA & GAMMA COAX DIAGRAM
NOT TO SCALE

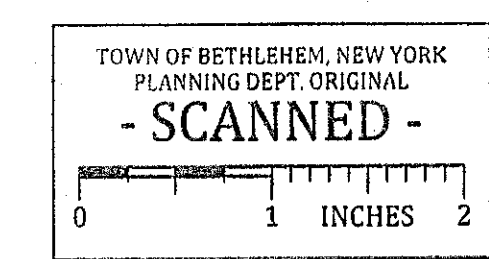

PLANNING BOARD
TOWN OF BETHLEHEM
ALBANY COUNTY, NEW YORK
By direction of the Chairman,
These drawings are hereby approved.
See sheet(s) 2 of 27
for date and signature.

Design:
Build:
Deliver:
INFINIGY
1033 Watervliet Shaker Rd
Albany, NY 12205
Office # (518) 860-0790
Fax # (518) 860-0793



1	REVISED PER COMMENTS	SKB	6/30/15
0	ISSUED FOR BP	SKB	4/22/15
No.	Submital / Revision	App'd	Date

Drawn: SKB Date: 4/22/15
Designed: A.D. Date: 4/22/15
Checked: A.D. Date: 4/22/15

Project Number 168-117

Project Title
CELL TOWER
457 NYS ROUTE 85
SLINGERLANDS, NY 12159

Prepared For
Phoenix Towers LLC
110 WASHINGTON AVE
NORTH HAVEN, CT 06473
C: 203-623-3287

Drawing Title
**VERIZON WIRELESS
ANTENNA SCHEMATIC**

Drawing Scale:
Date: 6/30/15
CD

UNAUTHORIZED ALTERATION OR ADDITION
TO THIS DOCUMENT IS A VIOLATION OF
APPLICABLE STATE AND/OR LOCAL LAWS

Sheet Number:
13 OF 27