

Design.
Build.
Deliver.
INFINIGY 8

1033 Watervliet Shaker Rd
Albany, NY 12205
Office # (518) 690-0790
Fax # (518) 690-0793



1 REVISED PER COMMENTS SKB 6/30/15
0 ISSUED FOR BP SKB 4/22/15
No. Submittal / Revision App'd Date

Drawn: SKB Date: 4/22/15
Designed: AJD Date: 4/22/15
Checked: AJD Date: 4/22/15

Project Number 168-117

Project Title

CELL TOWER

457 NYS ROUTE 85
SLINGERLANDS, NY 12159

Prepared For

Phoenix Towers LLC

110 WASHINGTON AVE
NORTH HAVEN, CT 06473
C: 203-623-3287

Drawing Title
AT&T
ANTENNA / EQUIPMENT
SCHEMATIC


Drawing Scale:
CD
Date: 6/30/15

UNAUTHORIZED ALTERATION OR ADDITION
TO THIS DOCUMENT IS A VIOLATION OF
APPLICABLE STATE AND/OR LOCAL LAWS

PLANNING BOARD
TOWN OF BETHLEHEM
ALBANY COUNTY, NEW YORK
By direction of the Chairman.
These drawings are hereby approved.
See sheet(s) 3 of 27
for date and signature.

Sheet Number:

16 OF 27

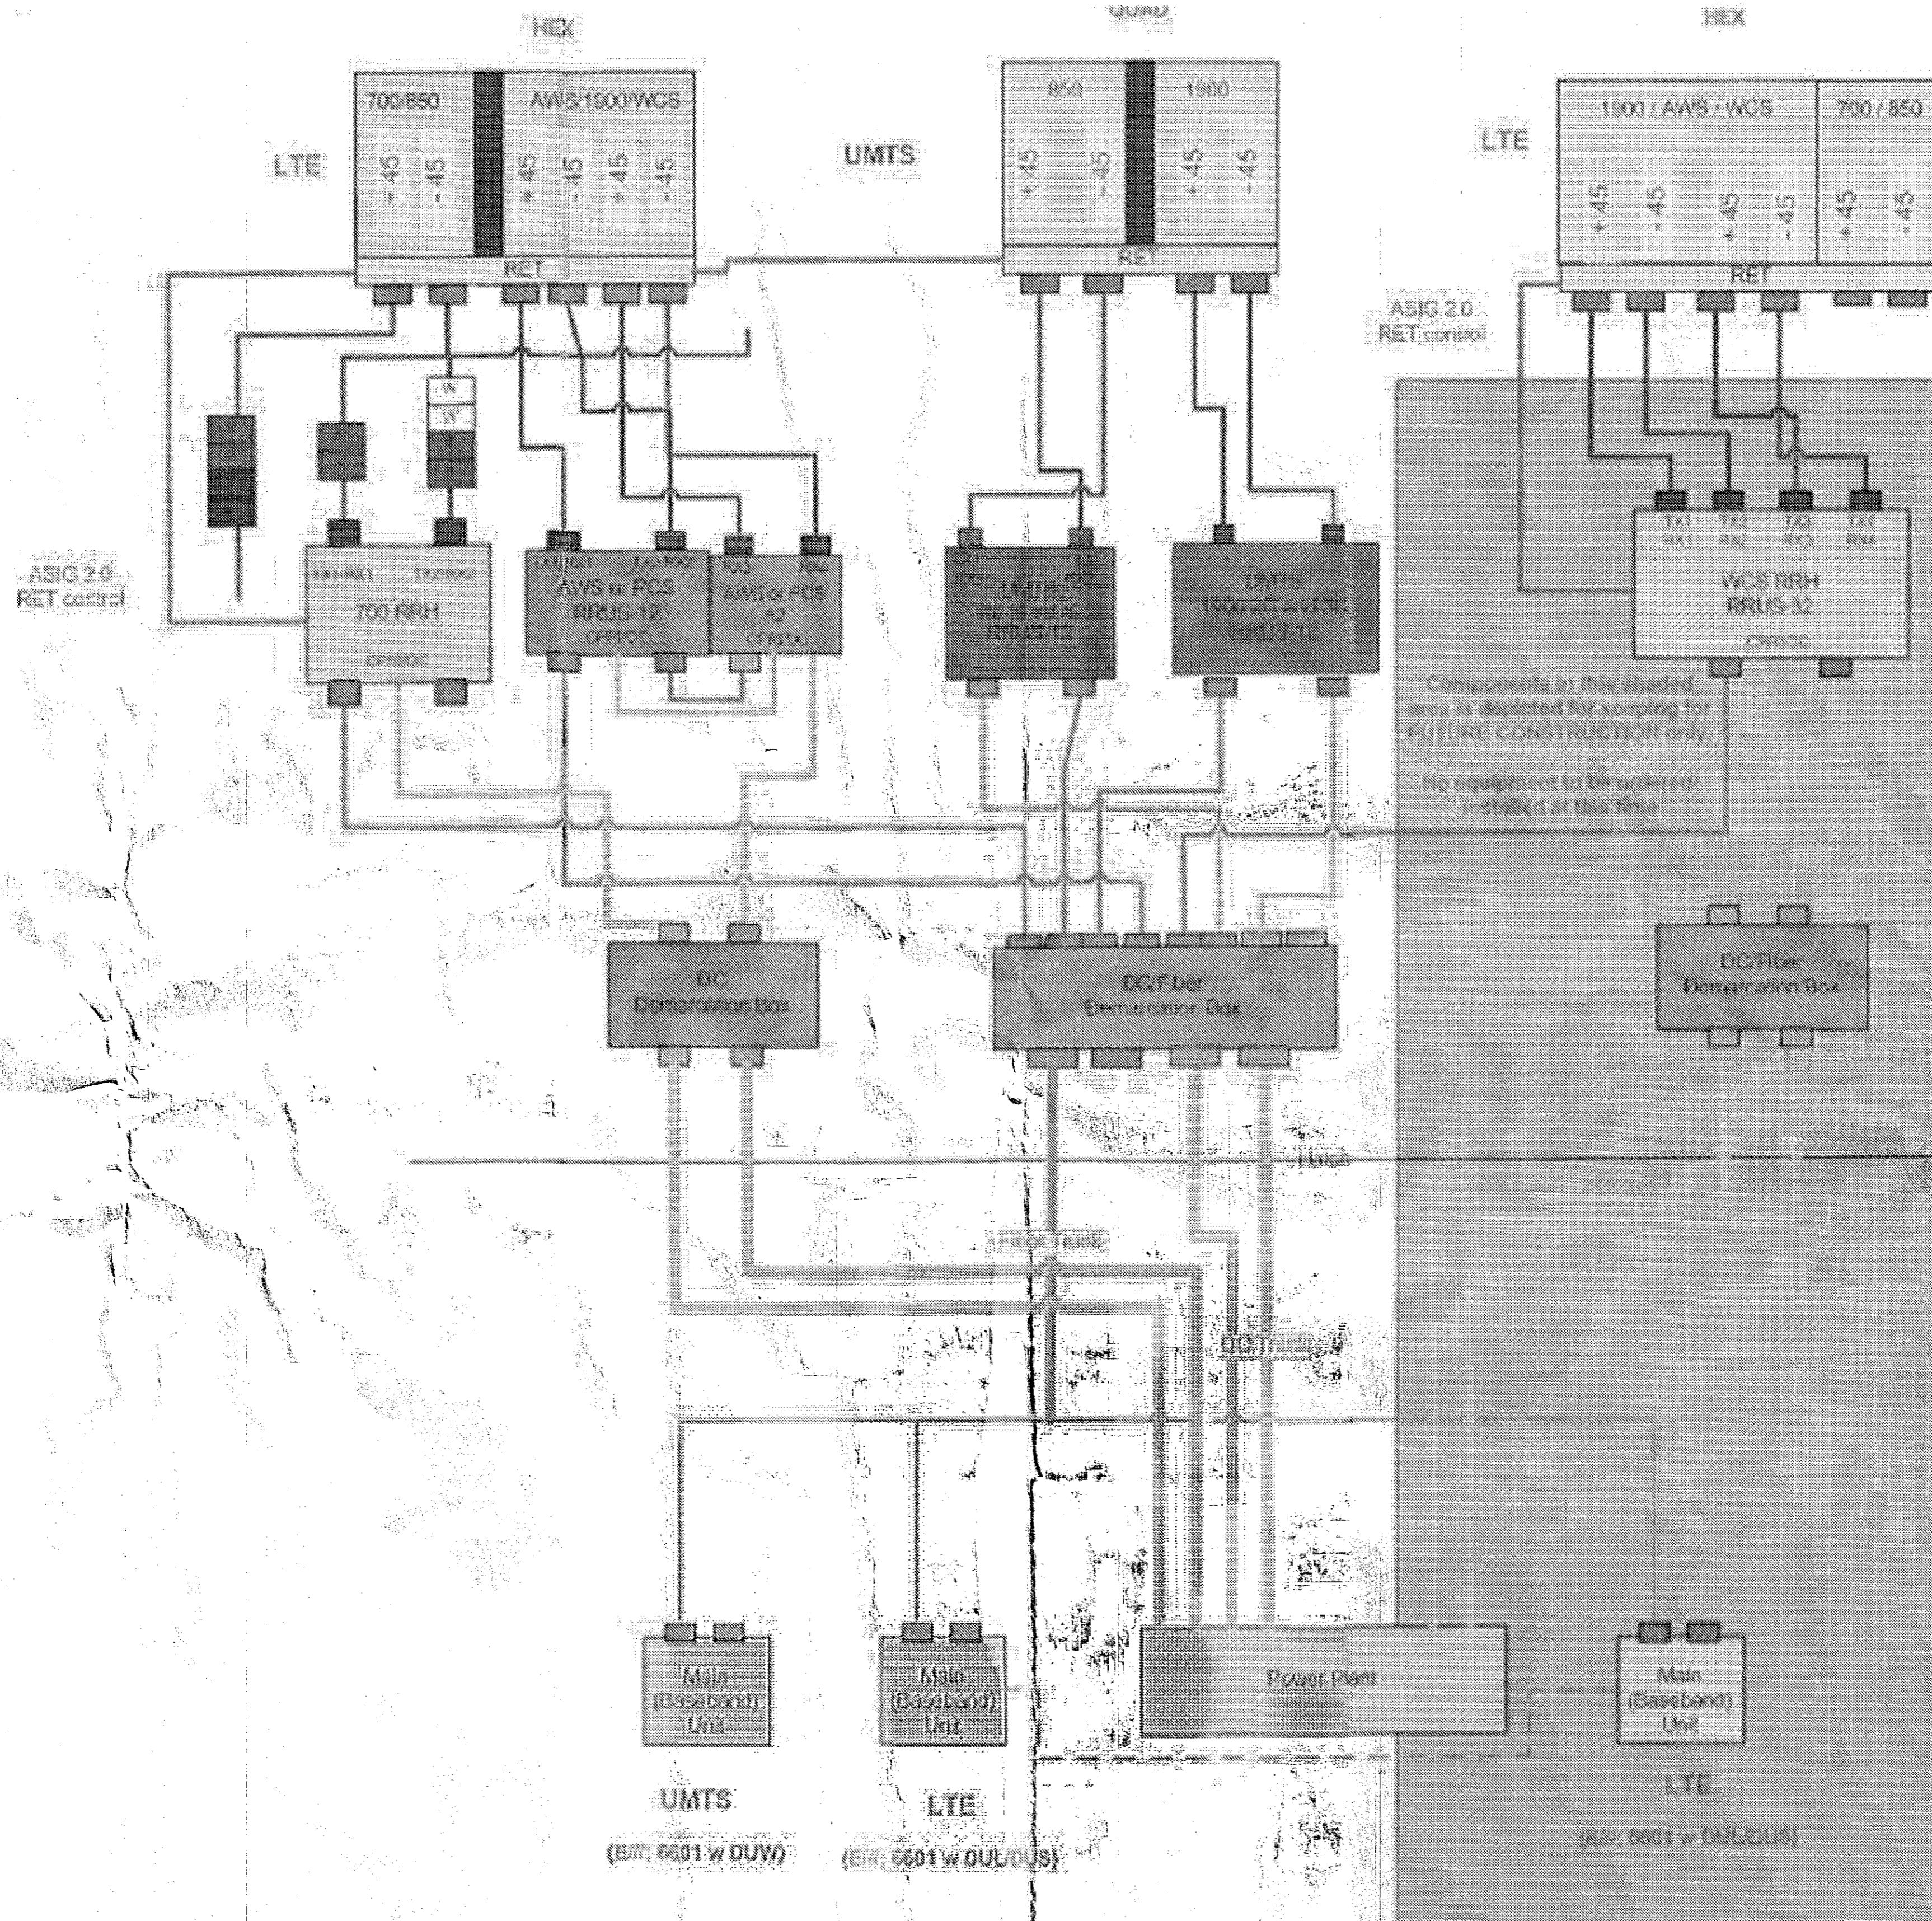

1 AT&T ANTENNA/EQUIPMENT SCHEMATIC
--- NOT TO SCALE

