



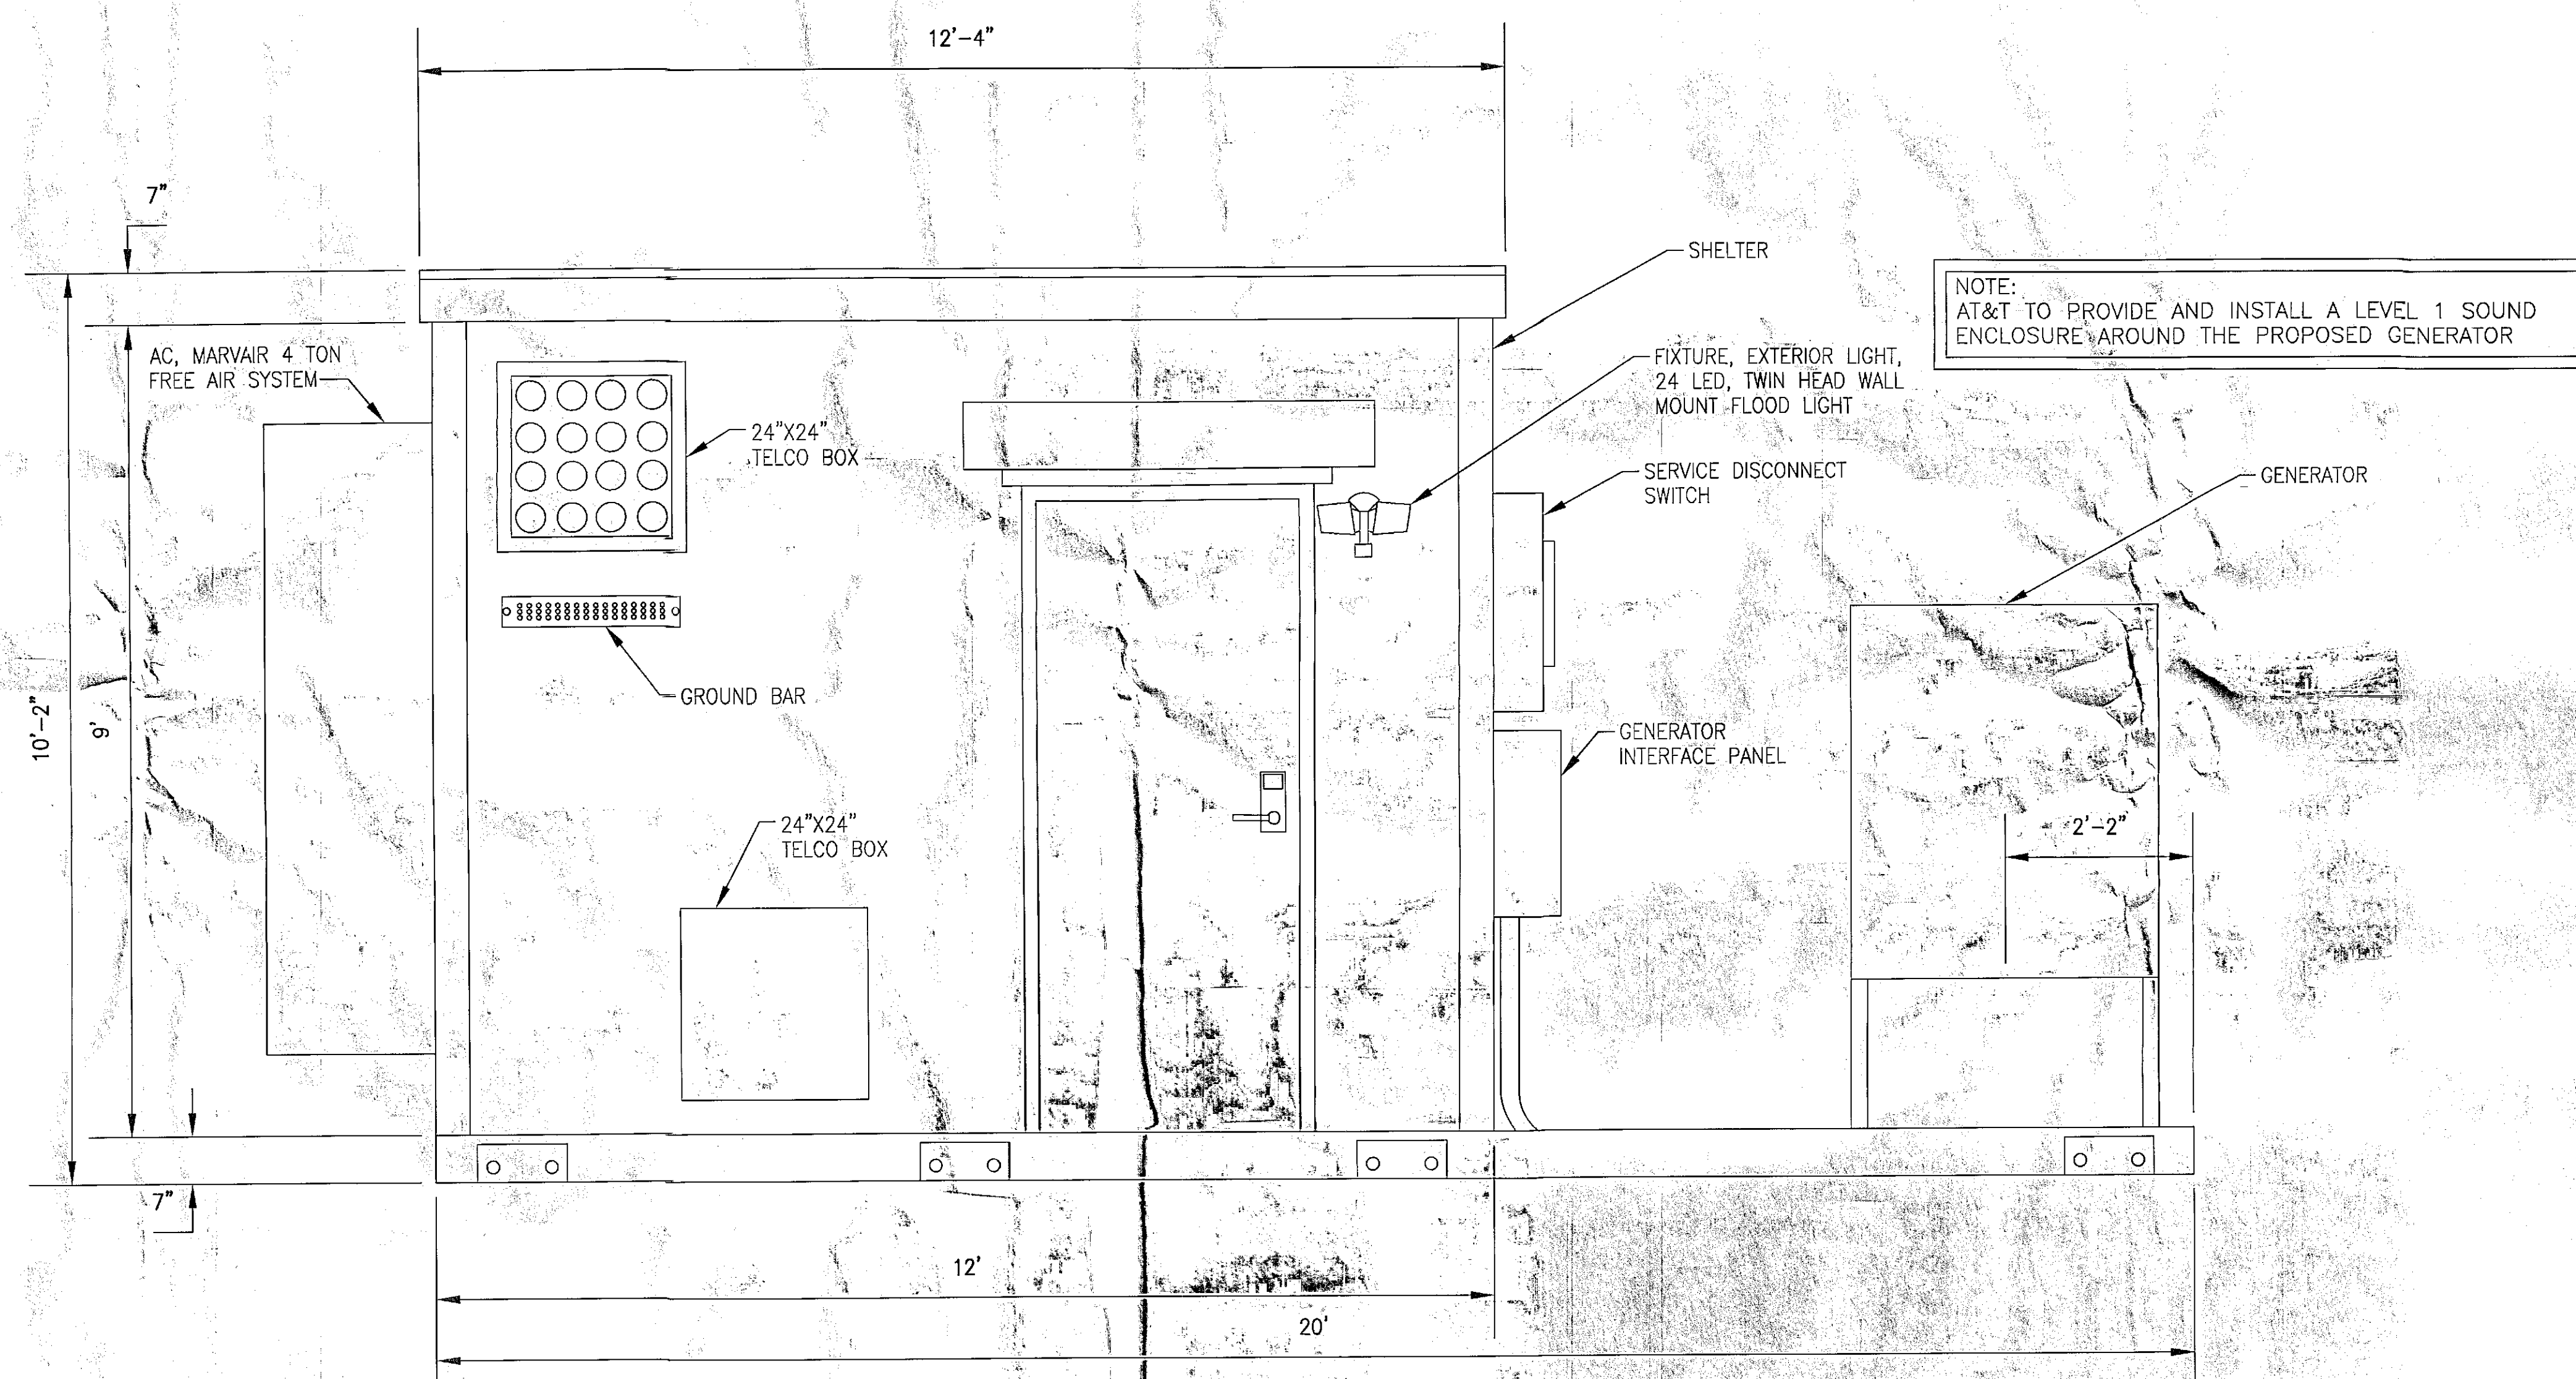

1 11'-5"X12' PATIO SHELTER DETAIL
--- NOT TO SCALE:

ABOVE INFORMATION IS BASED ON INFORMATION OBTAINED FROM SHELTER MANUFACTURER. CONFIRM FINAL SHELTER CONFIGURATION WITH SHELTER MANUFACTURER PRIOR TO ORDERING.

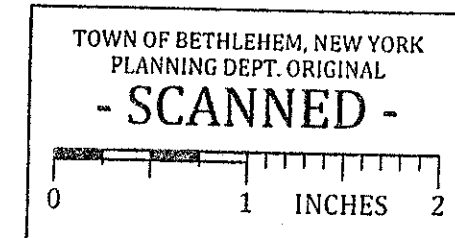

PLANNING BOARD
TOWN OF BETHLEHEM
ALBANY COUNTY, NEW YORK
By direction of the Chairman,
These drawings are hereby approved.
See sheet(s) 17 of 27
for date and signature.

Design.
Build.
Deliver.
INFINIGY
1033 Watervliet Shaker Rd
Albany, NY 12205
Office # (518) 890-0790
Fax # (518) 890-0783



No.	Submitted / Revision	App'd	Date
1	REVISED PER COMMENTS	SKB	6/30/15
0	ISSUED FOR BP	SKB	4/22/15

Project Number 168-117

Project Title
CELL TOWER
457 NYS ROUTE 85
SLINGERLANDS, NY 12159

Prepared For
Phoenix Towers LLC
110 WASHINGTON AVE
NORTH HAVEN, CT 06473
C: 203-623-3287

Drawing Title
**AT&T
SHELTER ELEVATION**

Drawing Scale:
Date: 6/30/15
CD

UNAUTHORIZED ALTERATION OR ADDITION TO THIS DOCUMENT IS A VIOLATION OF APPLICABLE STATE AND/OR LOCAL LAWS

Sheet Number:
17 OF 27