


PROPOSED LAND OWNER  
OMNI-DIRECTIONAL  
ANTENNA, TYP. OF (3) AT  
THIS ELEVATION, INSTALL  
(1) TELEWAVE ANTENNA  
OF EACH MODEL LISTED  
BELOW AT THIS ELEVATION

3-5  
18

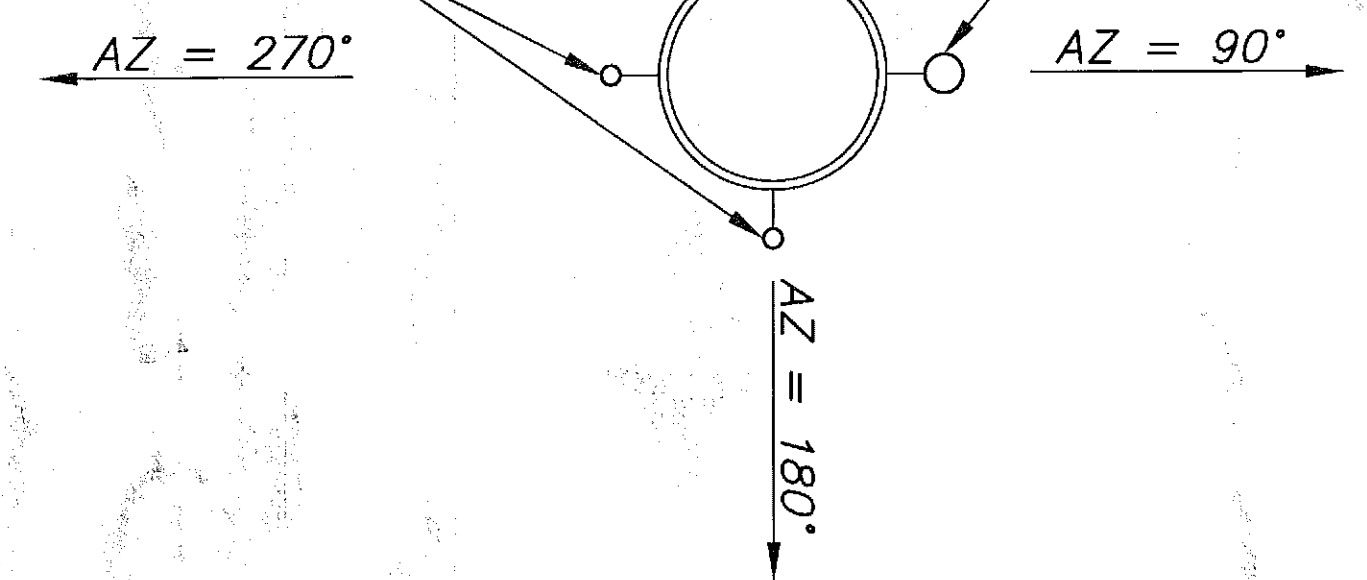

1 LANDOWNER & TOWN OF BETHLEHEM  
ANTENNA ORIENTATION PLAN - TOP OF TOWER  
NOT TO SCALE

6-8  
18


PROPOSED OMNI-DIRECTIONAL  
ANTENNA, TYP. OF (3) AT THIS  
ELEVATION, INSTALL (1) COMTELCO  
ANTENNA OF EACH MODEL LISTED  
BELOW AT THIS ELEVATION

9  
18

PROPOSED 3' STAND OFF  
ARM, TYP. OF (3) AT THIS  
ELEVATION, (1) PER ANTENNA




2 LANDOWNER ANTENNA ORIENTATION PLAN - 60' AGL  
NOT TO SCALE

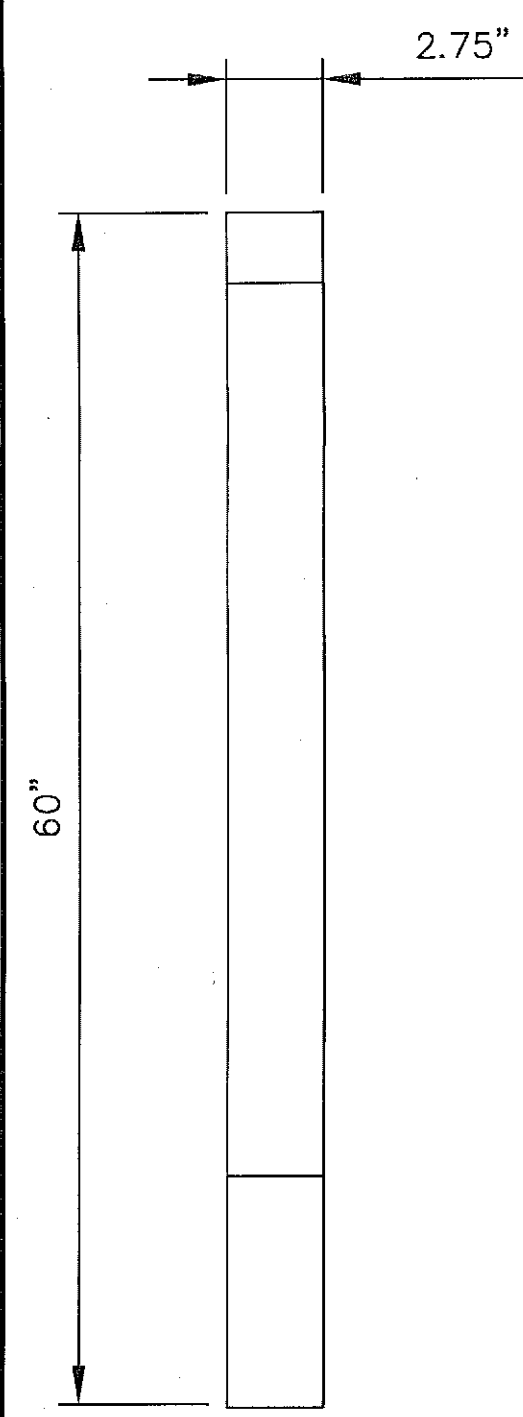

ELEVATION PLAN

MANUFACTURER: TELEWAVE  
MODEL: ANT150F2  
WEIGHT: 12 LBS.


3 TELEWAVE/ANT150F2  
NOT TO SCALE

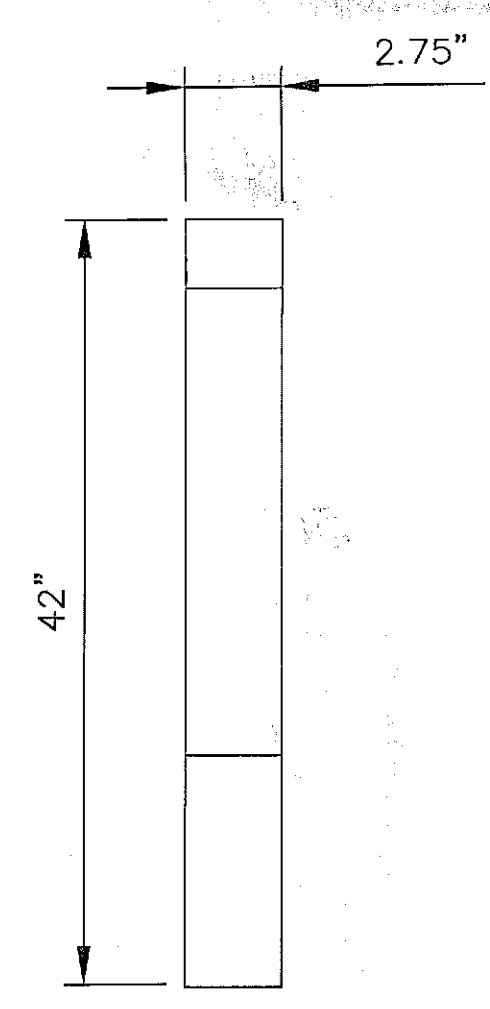

ELEVATION PLAN

MANUFACTURER: TELEWAVE  
MODEL: ANT450F2  
WEIGHT: 11 LBS.


4 TELEWAVE/ANT450F2  
NOT TO SCALE

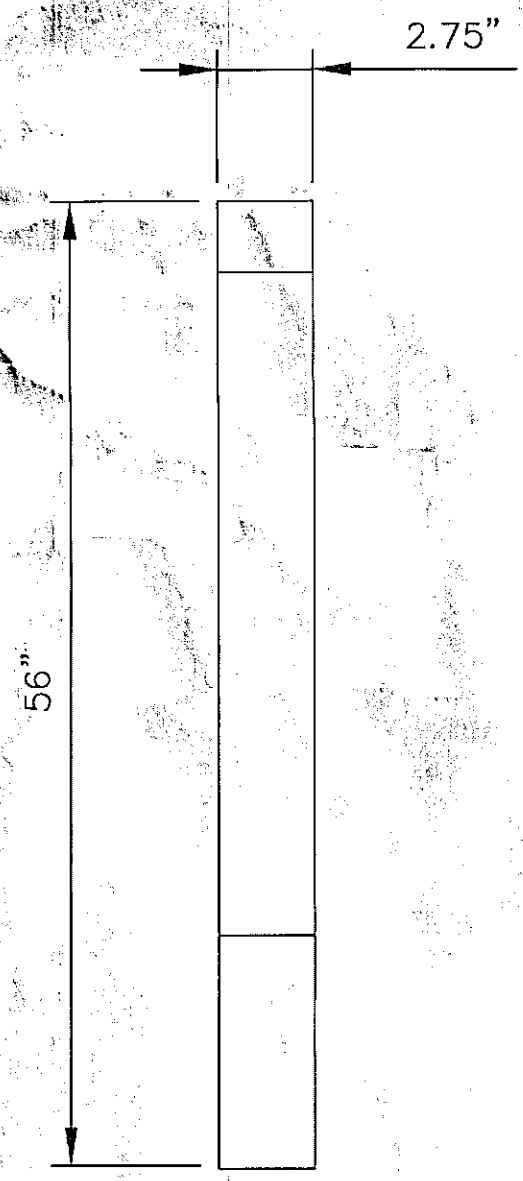

ELEVATION PLAN

MANUFACTURER: TELEWAVE  
MODEL: ANT850F6  
WEIGHT: 18 LBS.


5 TELEWAVE/ANT850F6  
NOT TO SCALE

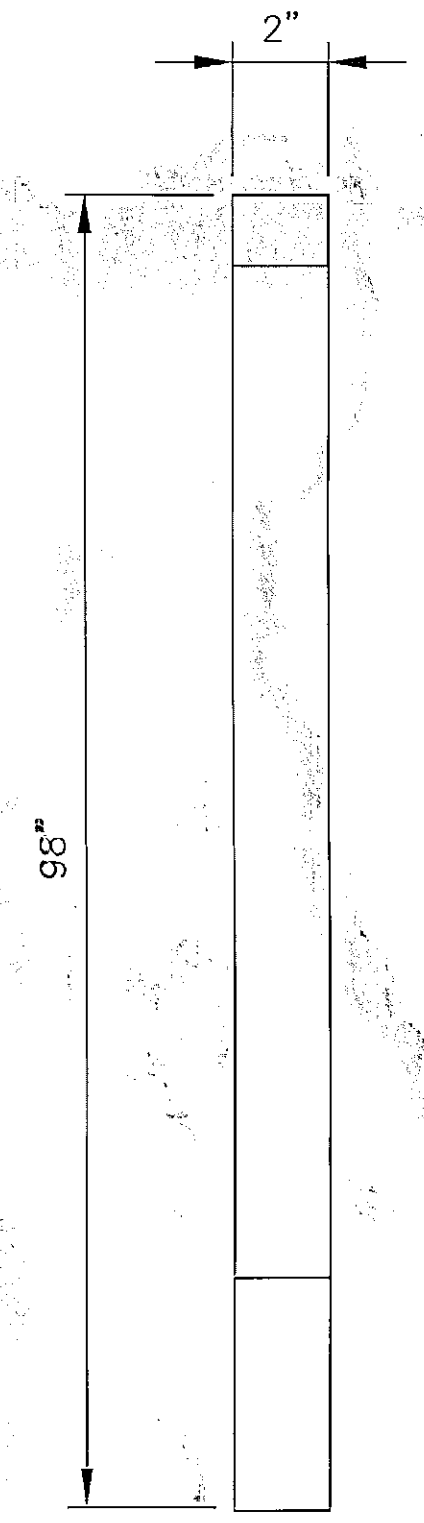

ELEVATION PLAN

MANUFACTURER: COMTELCO  
MODEL: BSLL450XL6  
WEIGHT: 12 LBS.


6 COMTELCO/BSLL450XL6  
NOT TO SCALE

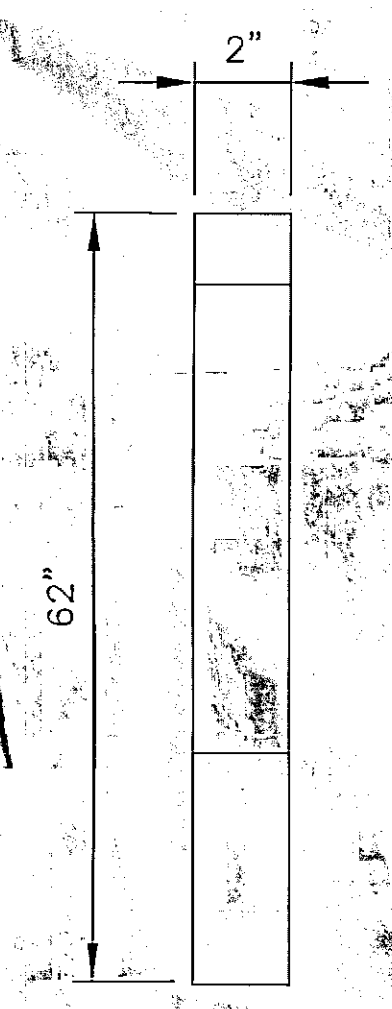

ELEVATION PLAN

MANUFACTURER: COMTELCO  
MODEL: BSLL800XL7  
WEIGHT: 10 LBS.


7 COMTELCO/BSLL800XL7  
NOT TO SCALE

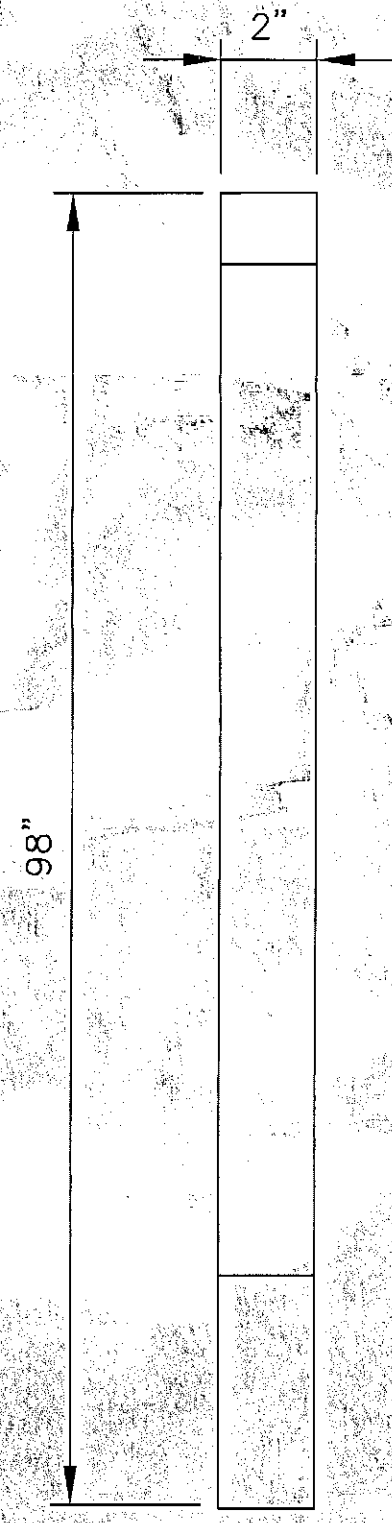

ELEVATION PLAN

MANUFACTURER: COMTELCO  
MODEL: BSLL150XL3  
WEIGHT: 12 LBS.


8 COMTELCO/BSLL150XL3  
NOT TO SCALE

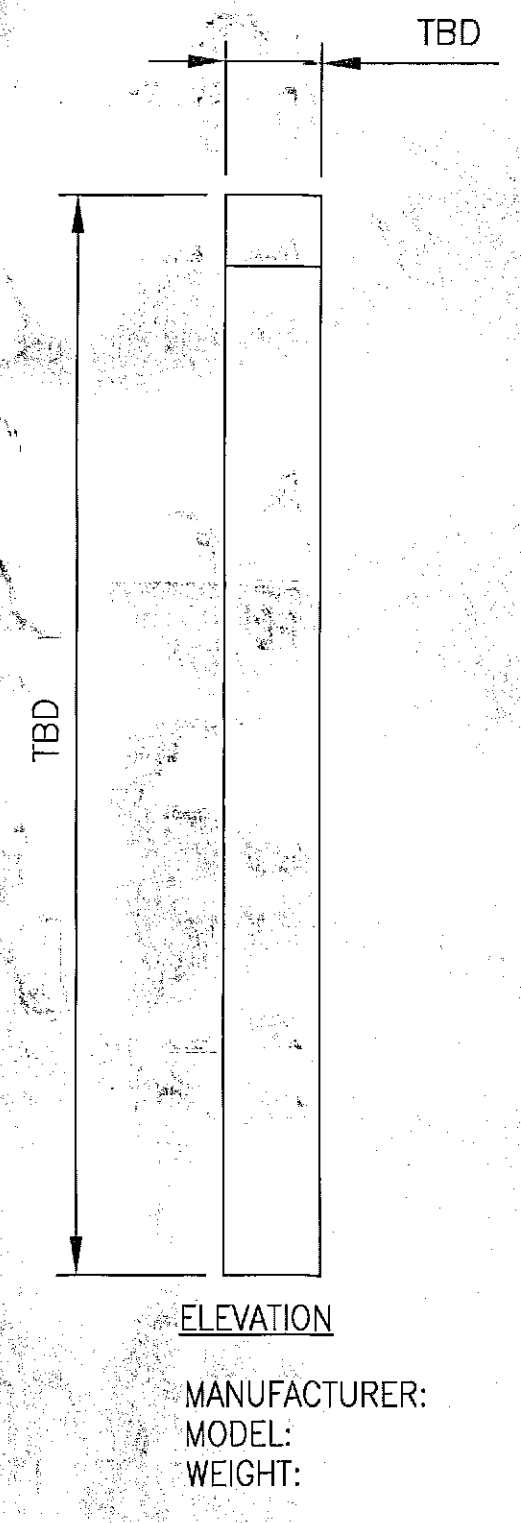

ELEVATION PLAN

MANUFACTURER: TBD  
MODEL: TBD  
WEIGHT: TBD

9 PCTEL/BOA2177  
NOT TO SCALE

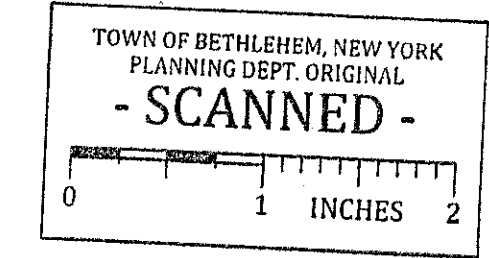

PLANNING BOARD  
TOWN OF BETHLEHEM  
ALBANY COUNTY, NEW YORK  
By direction of the Chairman.  
These drawings are hereby approved.  
See sheet(s) 5 of 27  
for date and signature.

Design.  
Build.  
Deliver.




1	REVISED PER COMMENTS	SKB	6/30/15
0	ISSUED FOR BP	SKB	4/22/15
No.	Submital / Revision	App'd	Date

Drawn: SKB Date: 4/22/15  
Designed: AJP Date: 4/22/15  
Checked: AJP Date: 4/22/15

Project Number 168-117

Project Title

## CELL TOWER

457 NYS ROUTE 85  
SLINGERLANDS, NY 12159

Prepared For

Phoenix Towers LLC

110 WASHINGTON AVE  
NORTH HAVEN, CT 06473  
C: 203-423-3287

Drawing Title

LANDOWNER &  
TOWN OF BETHLEHEM  
ANTENNA DETAILS

Drawing Scale:

Date: 6/30/15

UNAUTHORIZED ALTERATION OR ADDITION  
TO THIS DOCUMENT IS A VIOLATION OF  
APPLICABLE STATE AND/OR LOCAL LAWS

Sheet Number: