


FIRST FLOOR

DUNHILL COURT

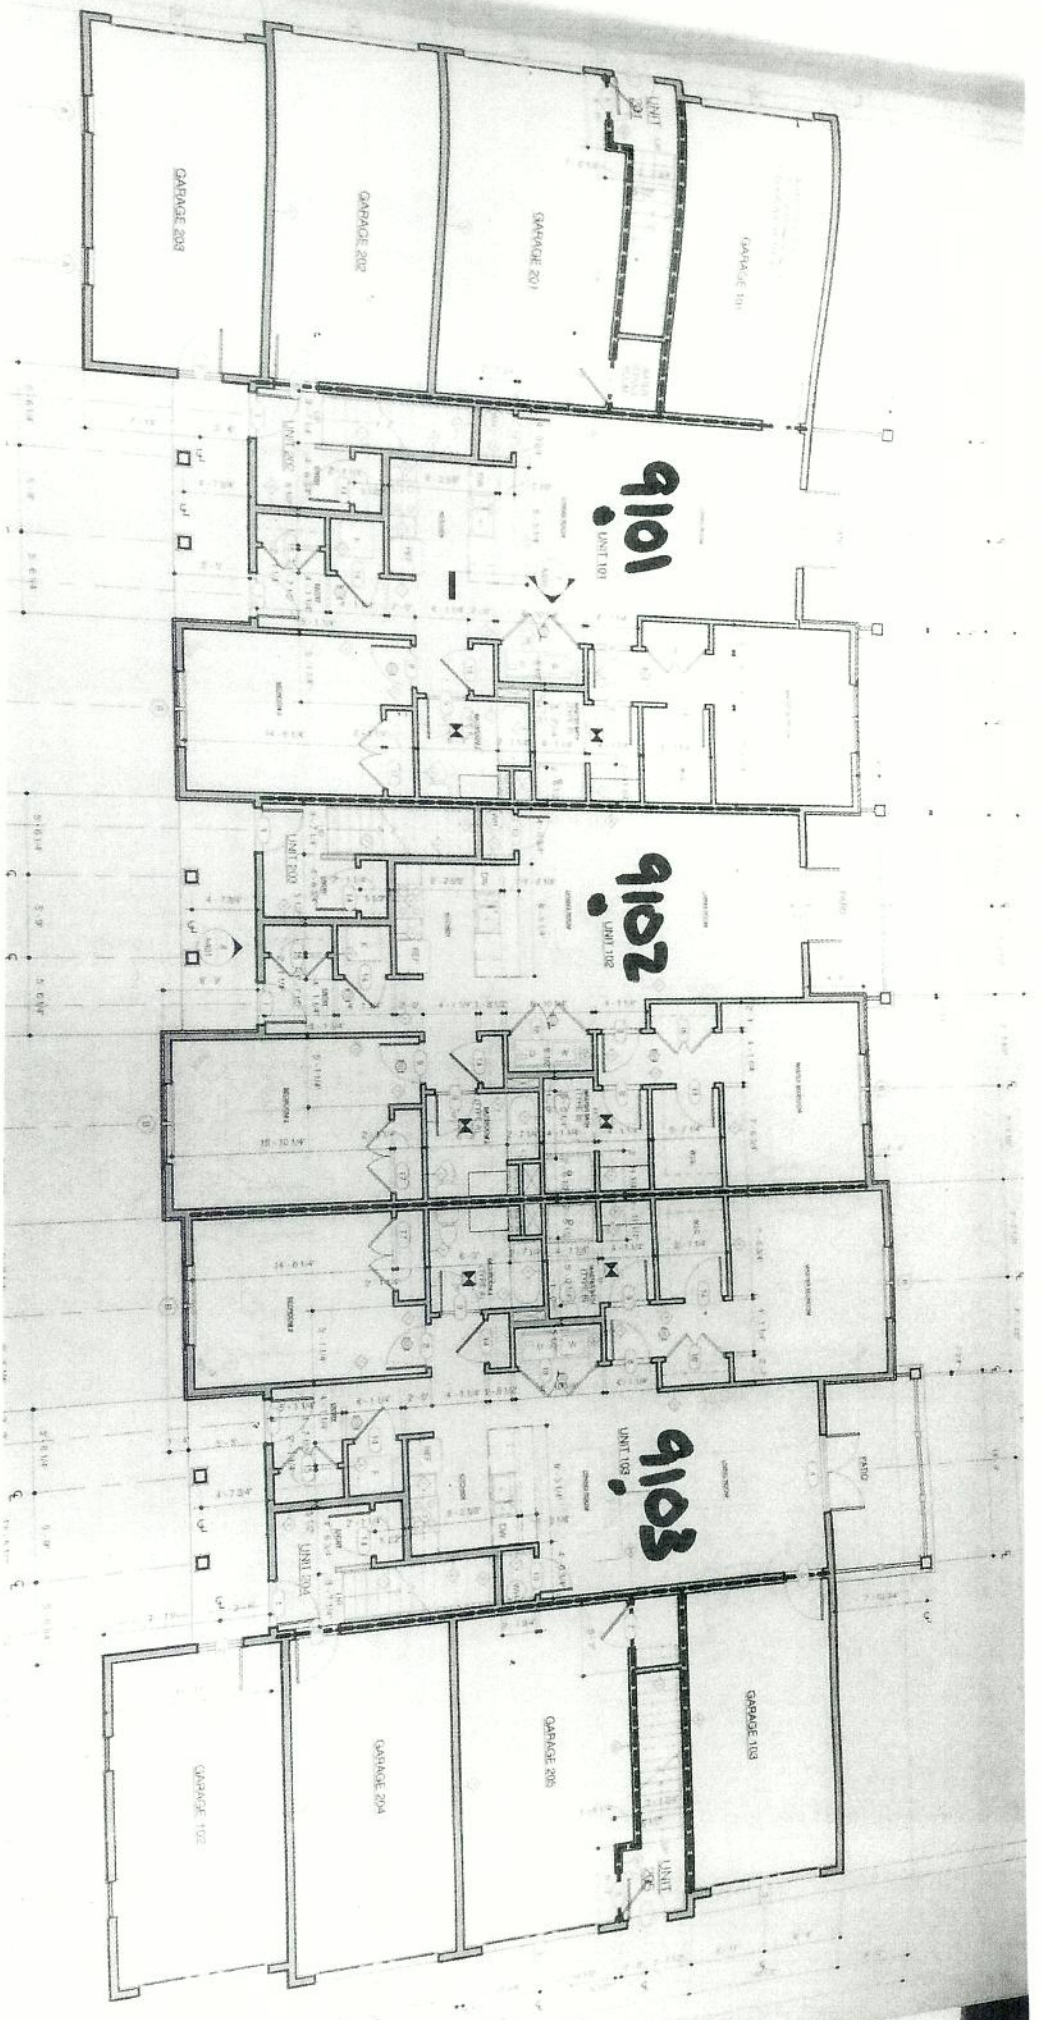

* ADDRESS FOR BUILDING IS 9000 DUNHILL COURT
APARTMENTS ARE ALIVE KITCHEN AND BATH ROOM

Second floor

DUNHILL COURT

