


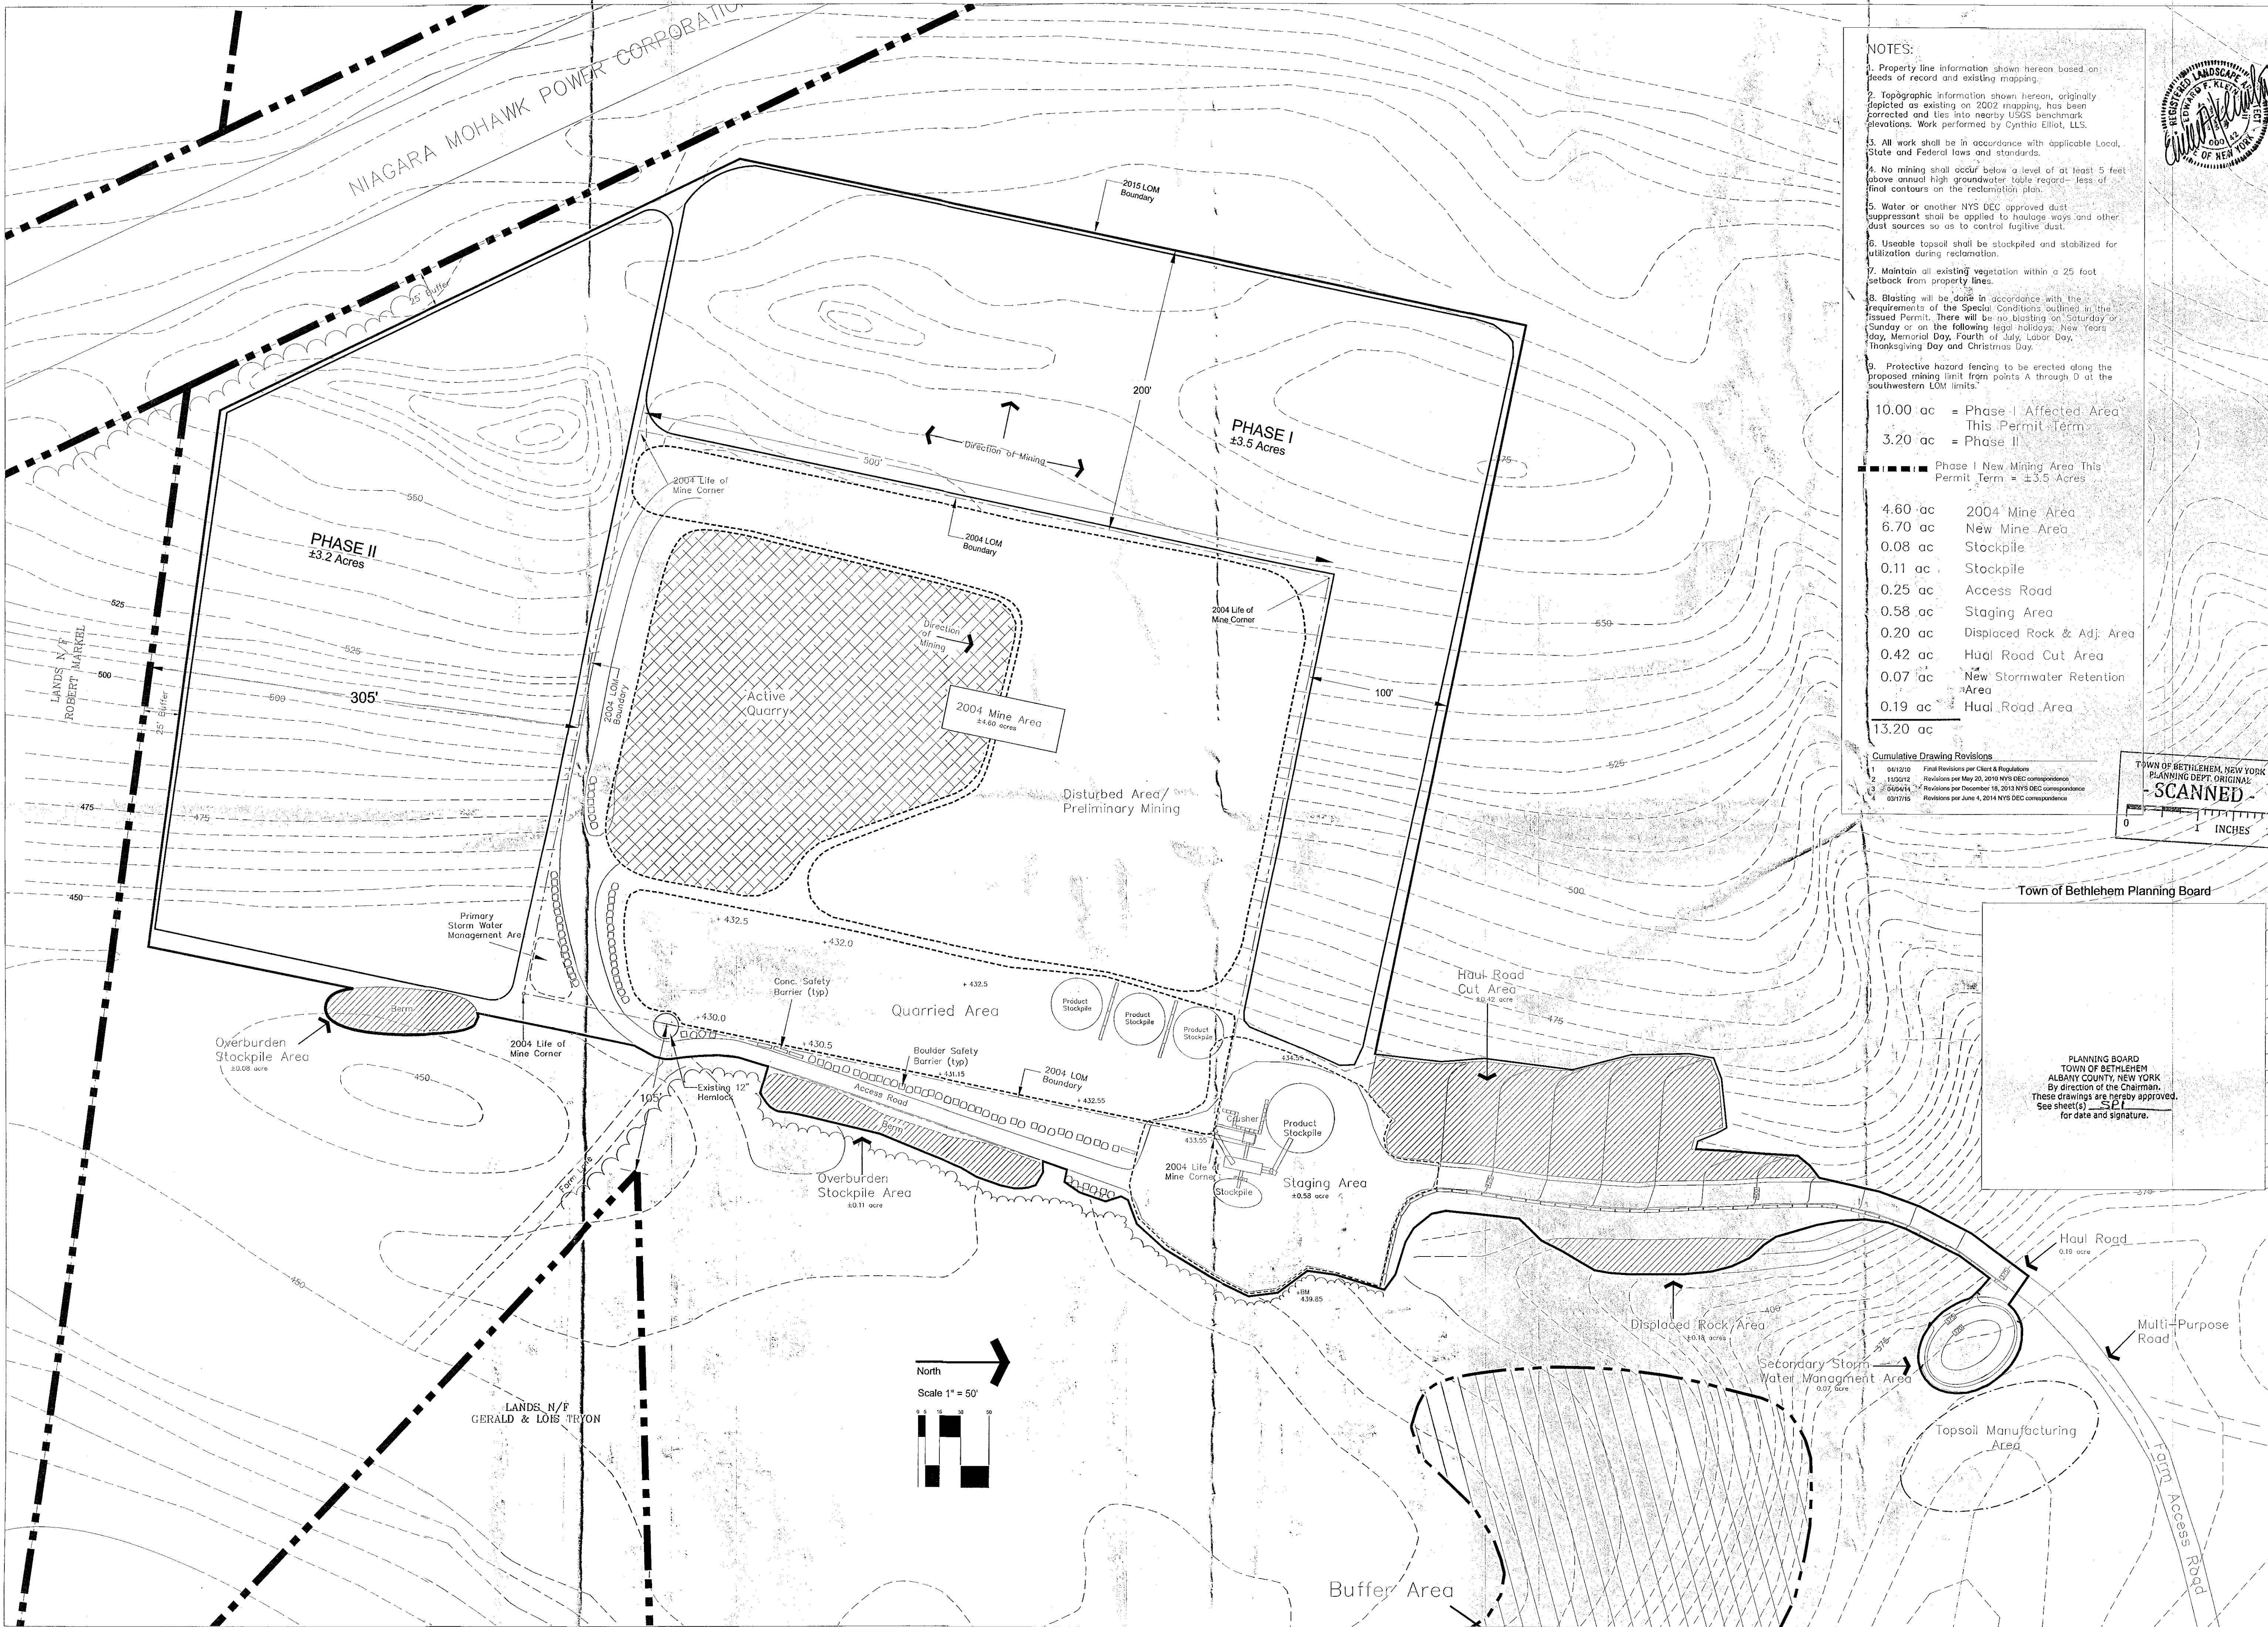


- NOTES:
1. Property line information shown hereon based on deeds of record and existing mapping.
 2. Topographic information shown hereon, originally depicted as existing on 2002 mapping, has been corrected and ties into nearby USGS benchmark elevations. Work performed by Cynthia Elliot, LLS.
 3. All work shall be in accordance with applicable Local, State and Federal laws and standards.
 4. No mining shall occur below a level of at least 5 feet above annual high groundwater table record - less of final contours on the reclamation plan.
 5. Water or another NYS DEC approved dust suppressant shall be applied to haulage ways and other dust sources so as to control fugitive dust.
 6. Usable topsoil shall be stockpiled and stabilized for utilization during reclamation.
 7. Maintain all existing vegetation within a 25 foot setback from property lines.
 8. Blasting will be done in accordance with the requirements of the Special Conditions outlined in the issued Permit. There will be no blasting on Saturday or Sunday or on the following legal holidays: New Years Day, Memorial Day, Fourth of July, Labor Day, Thanksgiving Day and Christmas Day.
 9. Protective hazard fencing to be erected along the proposed mining limit from points A through D at the southwestern LOM limits.

10.00 ac = Phase I Affected Area This Permit Term
3.20 ac = Phase II
Phase I New Mining Area This Permit Term = ±3.5 Acres

4.60 ac	2004 Mine Area
6.70 ac	New Mine Area
0.08 ac	Stockpile
0.11 ac	Stockpile
0.25 ac	Access Road
0.58 ac	Staging Area
0.20 ac	Displaced Rock & Adj. Area
0.42 ac	Haul Road Cut Area
0.07 ac	New Stormwater Retention Area
0.19 ac	Haul Road Area
13.20 ac	

Cumulative Drawing Revisions	
1	04/12/10 Final Revisions per Client & Regulations
2	11/05/12 Revisions per May 20, 2010 NYS DEC correspondence
3	04/04/14 Revisions per December 16, 2013 NYS DEC correspondence
4	03/17/15 Revisions per June 4, 2014 NYS DEC correspondence

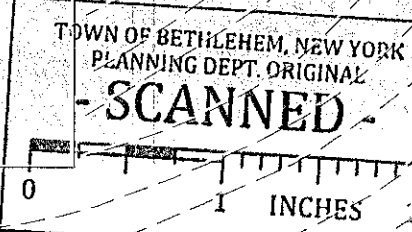

Town of Bethlehem Planning Board

PLANNING BOARD
TOWN OF BETHLEHEM
ALBANY COUNTY, NEW YORK
By direction of the Chairman:
These drawings are hereby approved.
See sheet(s) SP1
for date and signature.

UNAUTHORIZED ALTERATION OR ADDITION TO THIS DRAWING IS PROHIBITED. ANY SUCH ALTERATION OR ADDITION SHALL BE AT THE USER'S SOLE RISK AND WITHOUT LIABILITY TO THE ORIGINAL DRAWING PREPARED BY KLEINKE ASSOCIATES, INC. THIS DRAWING IS NOT TO BE USED FOR ANY OTHER PURPOSES WITHOUT THE WRITTEN CONSENT OF KLEINKE ASSOCIATES, INC.

© 2015 KLEINKE ASSOCIATES, INC. Albany, NY
Cynthia Elliot, LLS
Cynthia Elliot, LLS

KLEINKE ASSOCIATES
LANDSCAPE ARCHITECTS • MUNICIPAL PLANNERS
WWW.LANDARCHINFO
300 DELAWARE AVENUE, DELMAR, NEW YORK 12034
INFO@KLEINKEASSOCIATES.COM 518.439.7780

MINING PLAN	
UNAUTHORIZED ALTERATION OR ADDITION TO THIS DRAWING IS PROHIBITED. ANY SUCH ALTERATION OR ADDITION SHALL BE AT THE USER'S SOLE RISK AND WITHOUT LIABILITY TO THE ORIGINAL DRAWING PREPARED BY KLEINKE ASSOCIATES, INC. THIS DRAWING IS NOT TO BE USED FOR ANY OTHER PURPOSES WITHOUT THE WRITTEN CONSENT OF KLEINKE ASSOCIATES, INC.	
DRAWN BY: EPK	DATE: 09/10/10
5 09/18/15 Revisions per June 15, 2015 Site Meeting	
6 05/17/16 Planning Board Approval (See Sheet)	
NO. DATE	REVISION

OWNER:
Peter K. Frueh, Inc.
117 Old Quarry Road
Feura Bush, New York 12067

FRUEH MINE SITE
Old Quarry Road (CR 102) Feura Bush
TOWN OF BETHLEHEM, ALBANY COUNTY, NY

DRAWING NO.
SP2
SP2 051815.dwg