


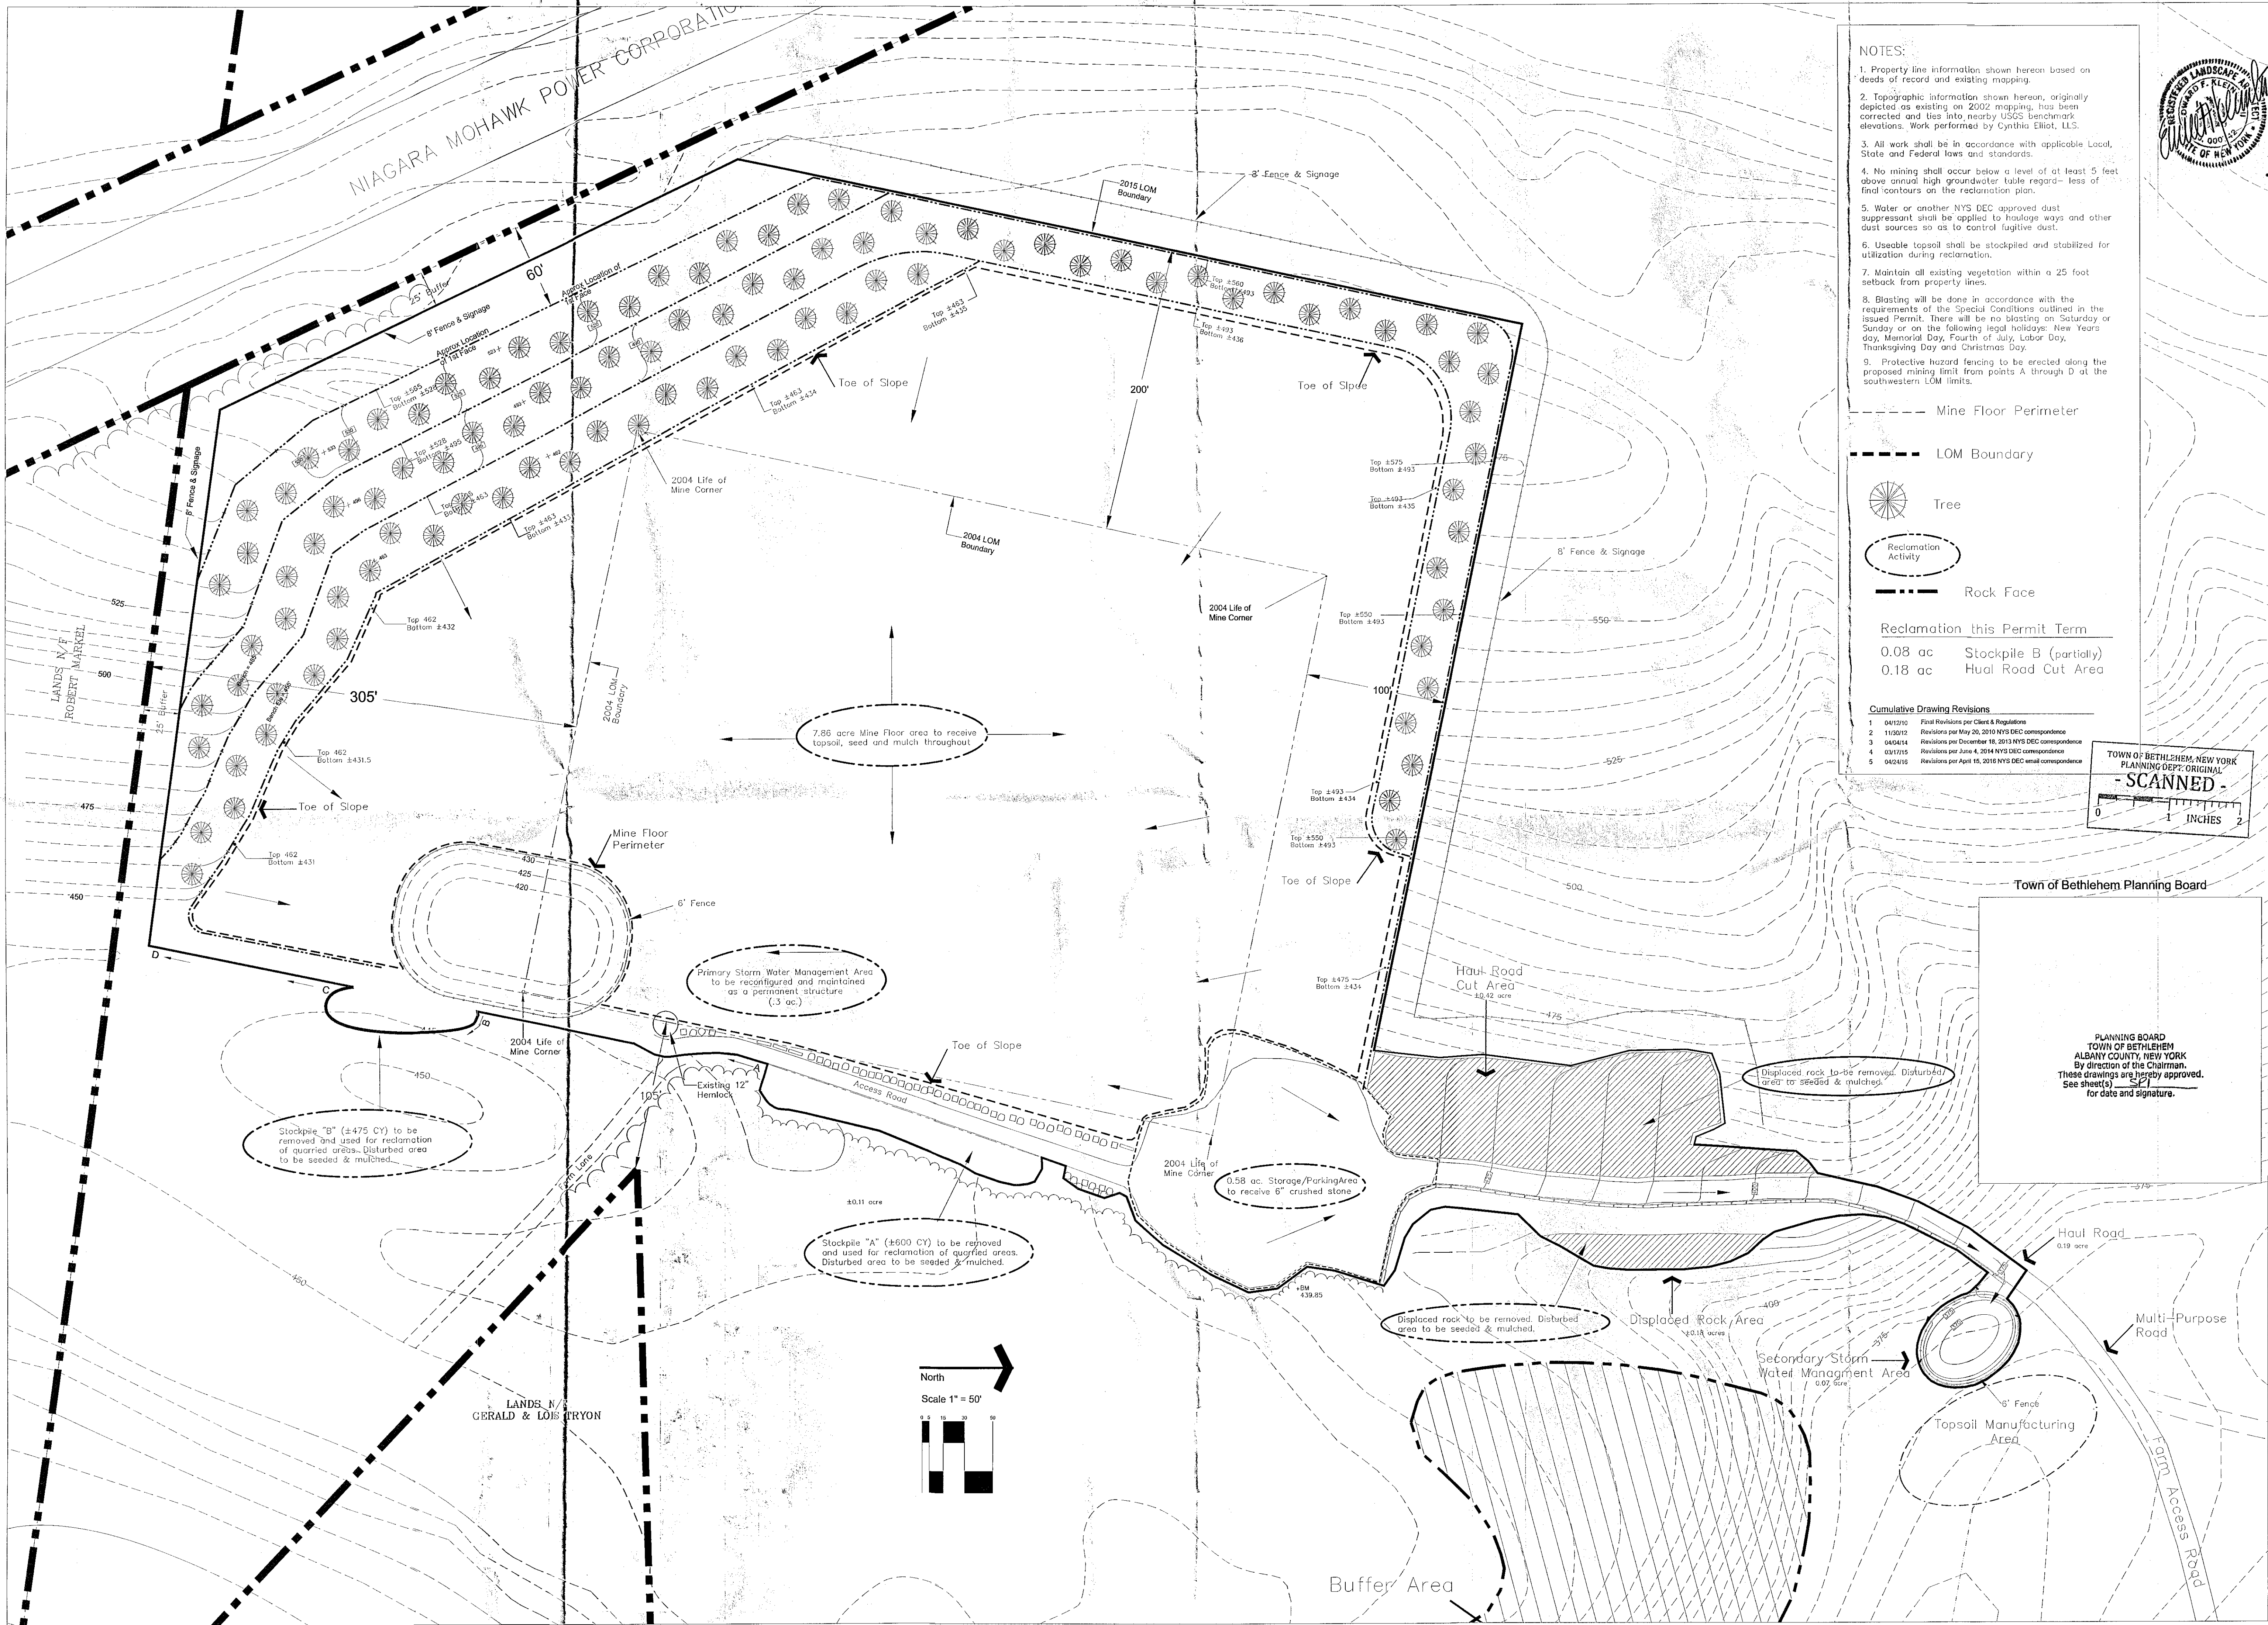


- NOTES:
1. Property line information shown herein based on deeds of record and existing mapping.
 2. Topographic information shown herein, originally depicted as existing on 2002 mapping, has been corrected and tied into nearby USGS benchmark elevations. Work performed by Cynthia Elliot, L.L.S.
 3. All work shall be in accordance with applicable Local, State and Federal laws and standards.
 4. No mining shall occur below a level of at least 5 feet above annual high groundwater table regard- less of final contours on the reclamation plan.
 5. Water or another NYS DEC approved dust suppressant shall be applied to haulage ways and other dust sources so as to control fugitive dust.
 6. Useable topsoil shall be stockpiled and stabilized for utilization during reclamation.
 7. Maintain all existing vegetation within a 25 foot setback from property lines.
 8. Blasting will be done in accordance with the requirements of the Special Conditions outlined in the issued Permit. There will be no blasting on Saturday or Sunday or on the following legal holidays: New Years day, Memorial Day, Fourth of July, Labor Day, Thanksgiving Day and Christmas Day.
 9. Protective hazard fencing to be erected along the proposed mining limit from points A through D at the southwestern LOM limits.

----- Mine Floor Perimeter
----- LOM Boundary
Tree
Reclamation Activity
Rock Face

Reclamation this Permit Term
0.08 ac Stockpile B (partially)
0.18 ac Haul Road Cut Area

Cumulative Drawing Revisions

1	04/12/10	Final Revisions per Client & Regulations
2	11/02/12	Revisions per May 20, 2010 NYS DEC correspondence
3	04/04/14	Revisions per December 18, 2013 NYS DEC correspondence
4	03/17/15	Revisions per June 4, 2014 NYS DEC correspondence
5	04/24/16	Revisions per April 15, 2016 NYS DEC email correspondence

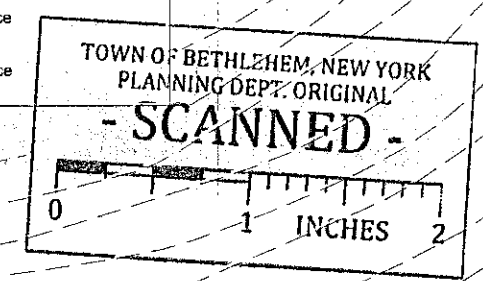

Town of Bethlehem Planning Board

PLANNING BOARD
TOWN OF BETHLEHEM
ALBANY COUNTY, NEW YORK
By direction of the Chairman.
These drawings are hereby approved.
See sheet(s) _____
for date and signature.

UNAUTHORIZED ALTERATION OR ADDITION TO THIS DRAWING IS A VIOLATION OF SECTION 1707 OF THE VEHICULAR AND TRAFFIC LAWS OF THE STATE OF NEW YORK. ANY COPIES MADE FROM THIS DRAWING SHALL BE VOID AND THE ORIGINAL SHALL BE CONSIDERED TO BE VOID IF THIS COPIES.

© 2016 Kleinke Associates, Bethlehem, NY
All Rights Reserved.

KLEINKE ASSOCIATES
LANDSCAPE ARCHITECTS - MUNICIPAL PLANNERS
WWW.LANDSCAPEARCHITECTS.COM
306 DELAWARE AVENUE, BETHLEHEM, NEW YORK 12064
INFO@KLEINKEASSOCIATES.COM 518.633.7790

RECLAMATION PLAN

UNAUTHORIZED ALTERATION OR ADDITION TO THIS DOCUMENT IS A VIOLATION OF SECTION 1707 OF THE VEHICULAR AND TRAFFIC LAWS OF THE STATE OF NEW YORK. ANY COPIES MADE FROM THIS DOCUMENT SHALL BE VOID AND THE ORIGINAL SHALL BE CONSIDERED TO BE VOID IF THIS COPIES.	DATE: 12/04/09
DRAWN BY: EFK	DATE: 12/04/09
CHECKED BY: EFK	DATE: 12/04/09
APPROVED BY: EFK	DATE: 12/04/09
REVISION	

OWNER:
Peter K. Frueh, Inc.
117 Old Quarry Road
Feura Bush, New York 12067

FRUEH MINE SITE
Old Quarry Road (CR 102), Feura Bush
TOWN OF BETHLEHEM, ALBANY COUNTY, NY

DRAWING NO:
SP3
SP2 SP3 03/18/15.dwg