

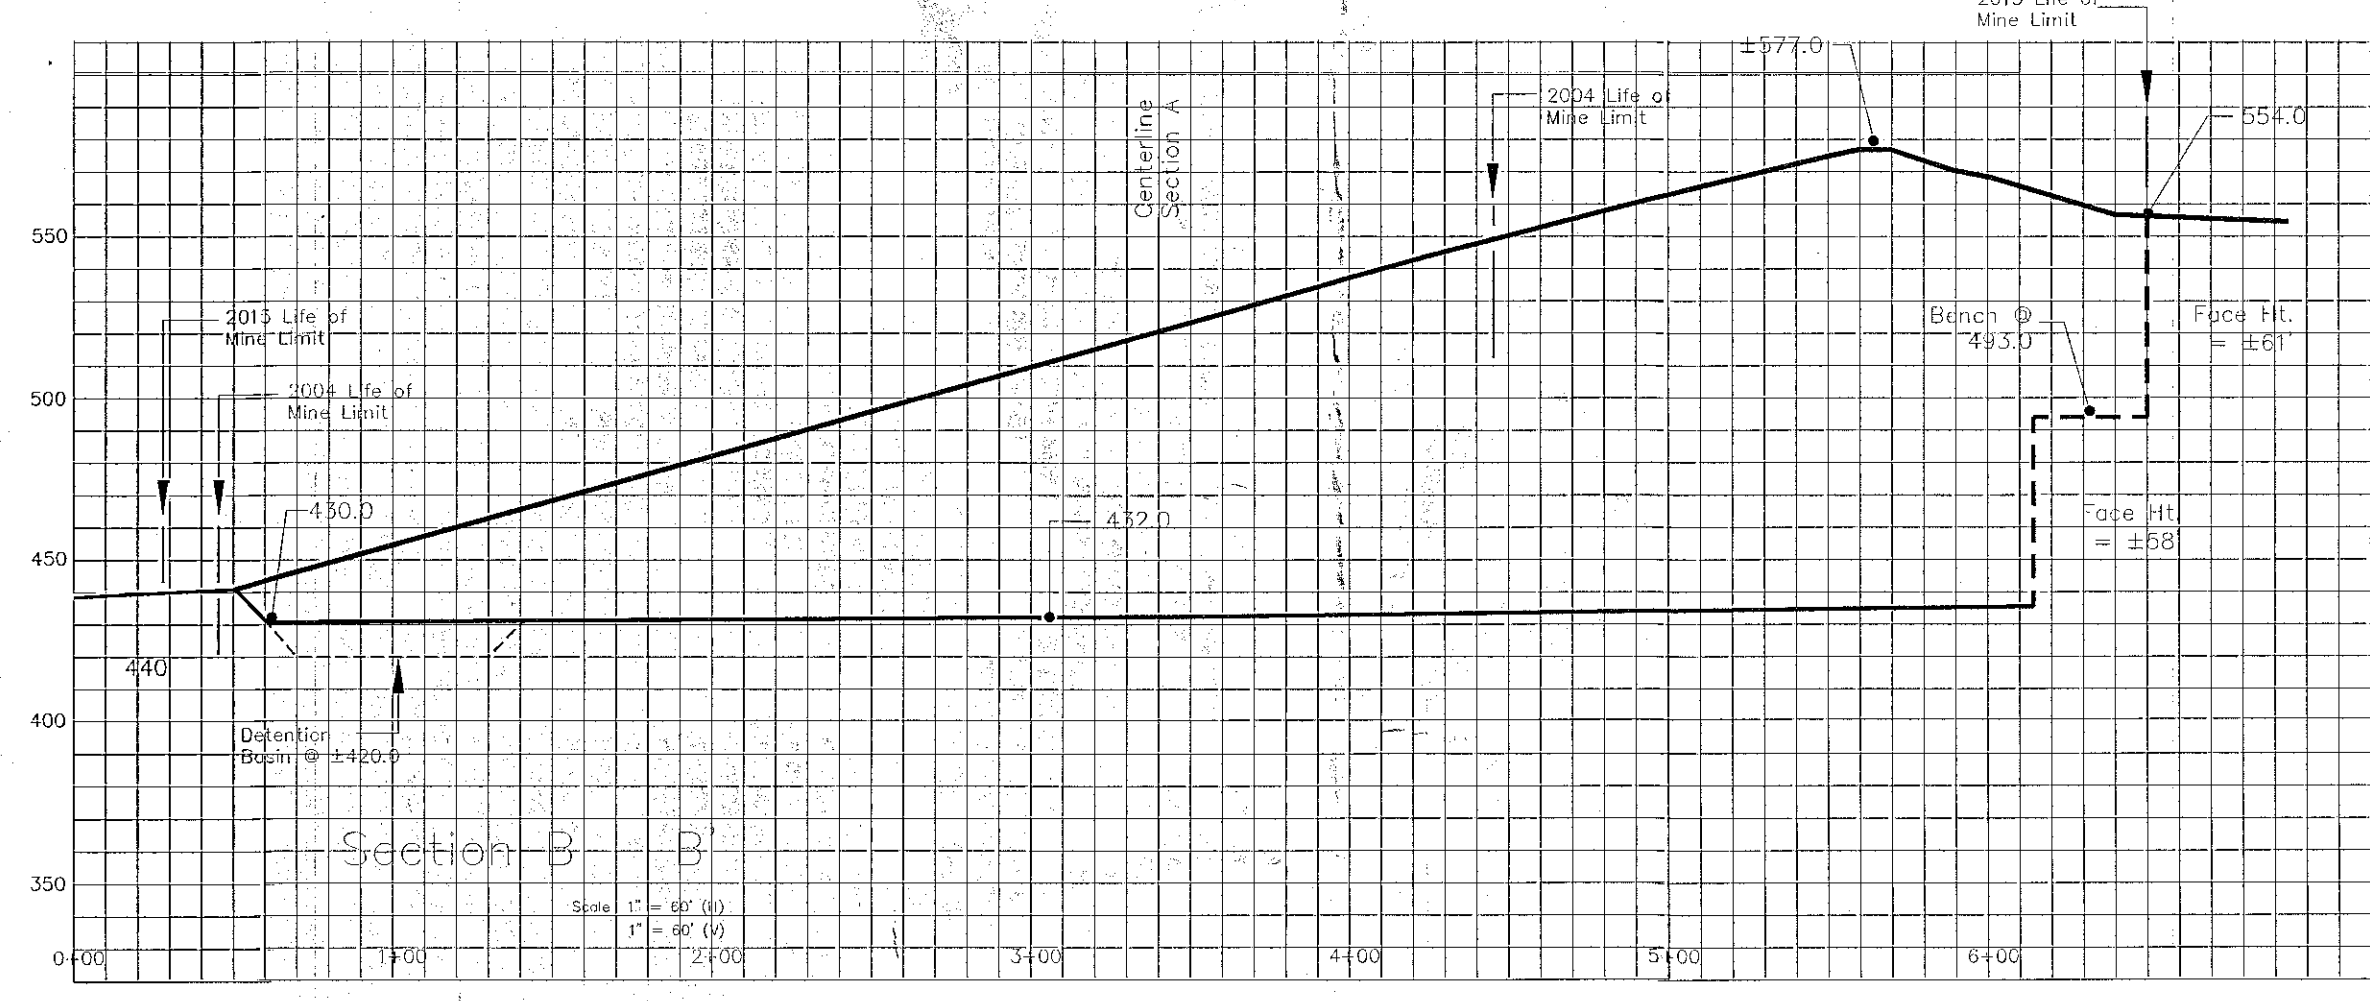
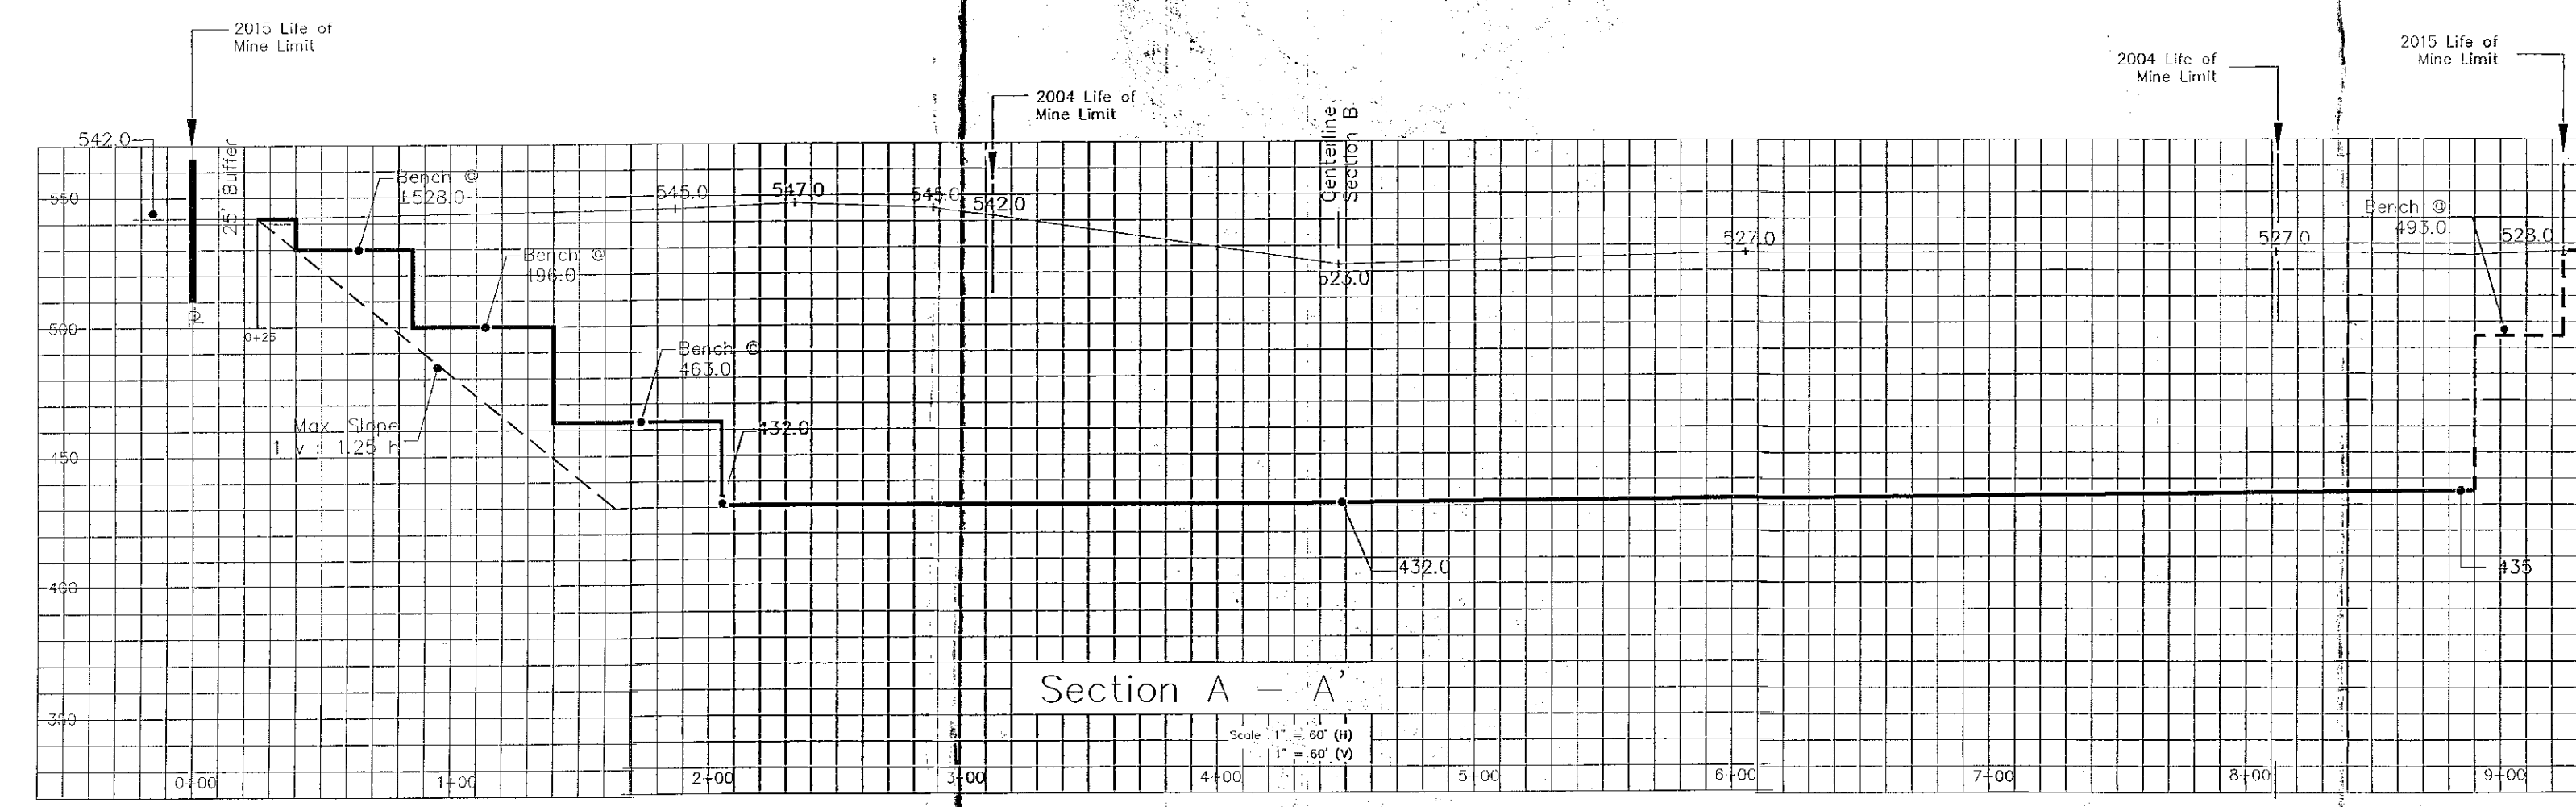


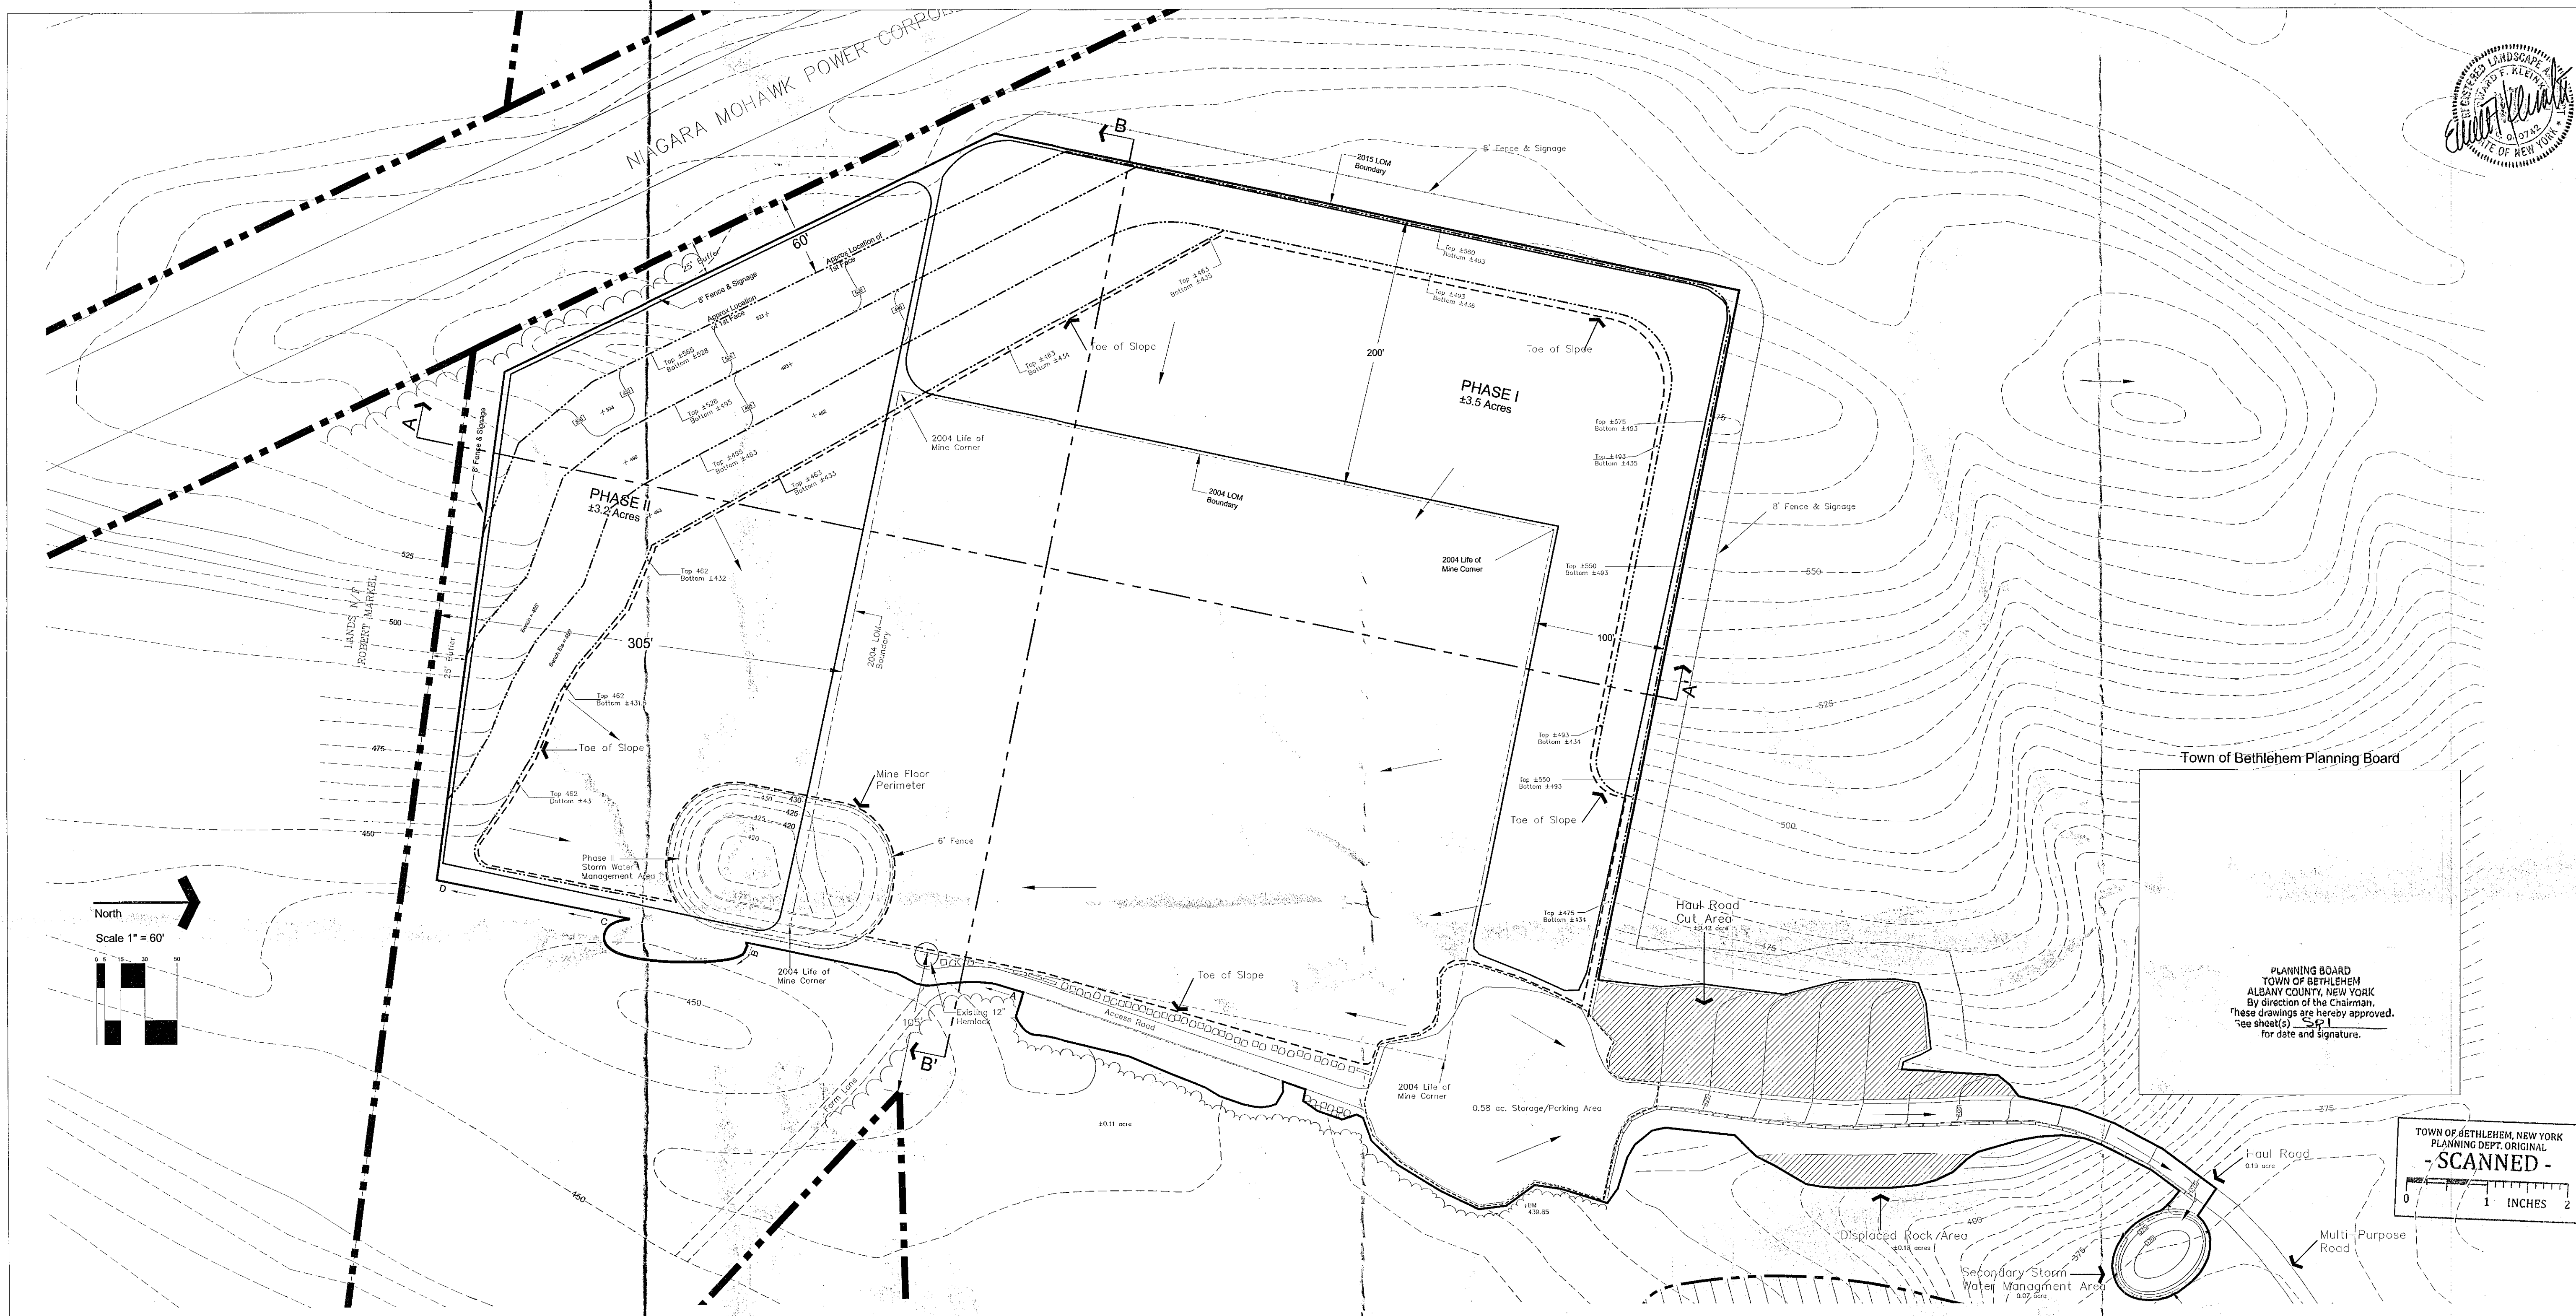

Cumulative Drawing Revisions

NO.	DATE	REVISIONS
1	04/12/10	Final Revisions per Client & Regulations
2	11/30/12	Revisions per May 20, 2010 NYS DEC correspondence
3	04/04/14	Revisions per December 16, 2013 NYS DEC correspondence
4	03/17/15	Revisions per June 4, 2014 NYS DEC correspondence

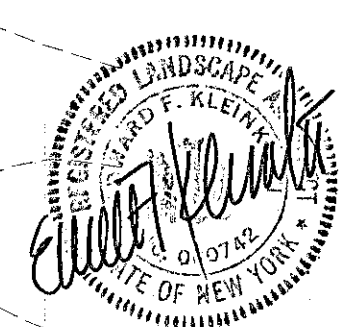

UNAUTHORIZED ALTERATION OR ADDITION TO THIS DRAWING IS A VIOLATION OF SECTION 209 SUBSECTION 2 OF THE NEW YORK STATE EDUCATION LAW.
THE ORIGINAL OF THIS DRAWING BEARING AN EDUCATION LAW ONLY LICENSE MUST REMAIN IN THE OFFICE OF THE ENGINEER.
SIGNATURE SHALL BE CONSIDERED TO BE VALID & TRUE COPIES.



RECLAMATION SECTIONS

TITLE	DATE	NO.	REV.
UNAUTHORIZED ALTERATION OR ADDITION TO THIS DOCUMENT IS A VIOLATION OF SECTION 209 SUBSECTION 2 OF THE NEW YORK STATE EDUCATION LAW	DATE: 12/04/09		
DRAWN BY: EPK			
CHECKED BY: EPK			
DESIGNED BY: EPK			
APPROVED BY: EPK			

OWNER:
Peter K. Frueh, Inc.
117 Old Quarry Road
Feura Bush, New York 12067

FRUEH MINE SITE
Old Quarry Road (CR 102), Feura Bush
TOWN OF BETHLEHEM, ALBANY COUNTY, NY

DRAWING NO. SP4
SP2 SP3 SP4 SP100