



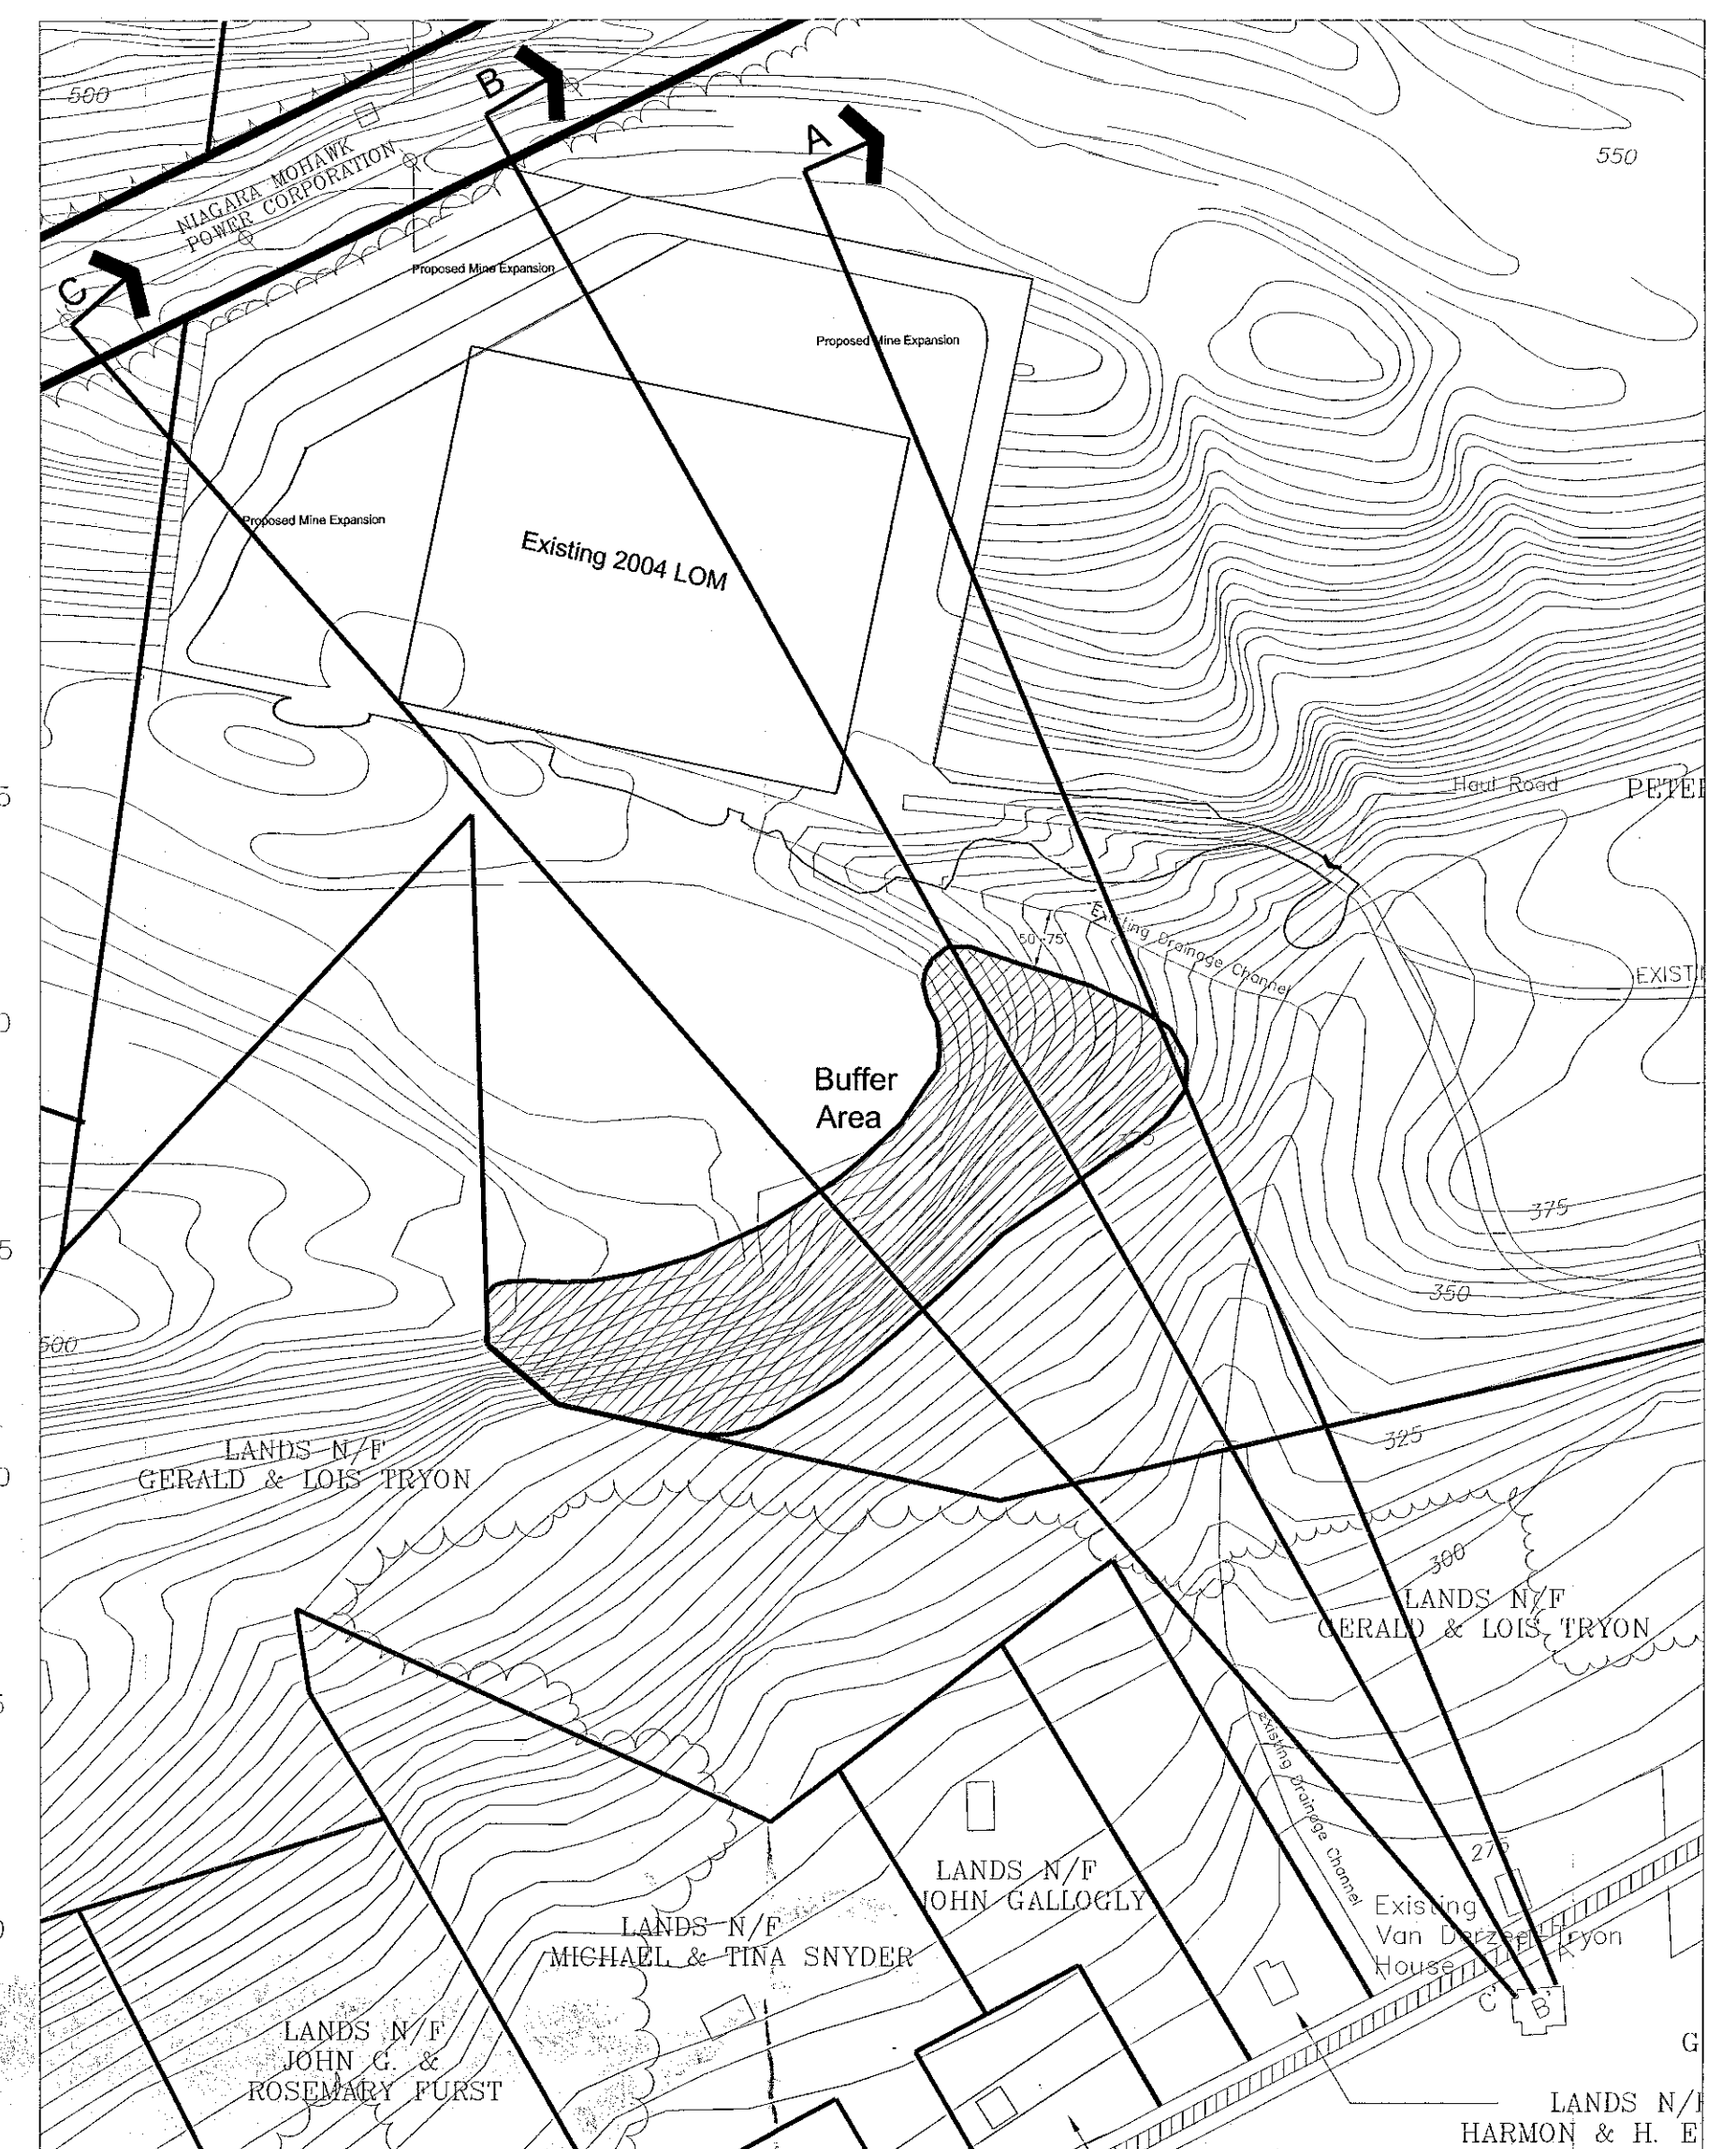

Section Plan

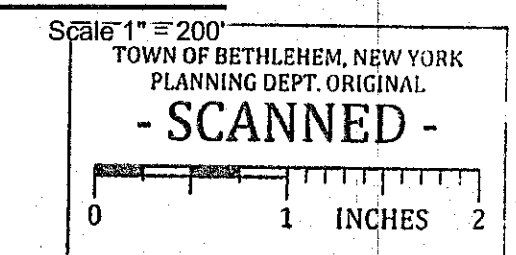

Town of Bethlehem Planning Board

PLANNING BOARD
TOWN OF BETHLEHEM
ALBANY COUNTY, NEW YORK
By direction of the Chairman.
These drawings are hereby approved.
See sheet(s) SP5
for date and signature.



Cumulative Drawing Revisions

1	12/18/12	Revisions per May 20, 2010 NYS DEC correspondence
2	04/05/14	Revisions per December 18, 2013 NYS DEC correspondence
3	04/04/14	Revisions per December 18, 2013 NYS DEC correspondence
4	03/17/15	Revisions per June 4, 2014 NYS DEC correspondence

UNPRACTICED A REVISION OF SECTION TO THIS DRAWING IS A VIOLATION OF SECTION 1707 OF THE PROFESSIONAL ENGINEERING AND SURVEYING LAW. THE ORIGINAL OF THIS DRAWING BEARING AN EVIDENT SEAL AND SIGNATURE SHALL BE CONSIDERED TO BE VALID & TRUE COPIES.

© 2015 Kleinfelder Associates - Delmar, NY
All Rights Reserved

KLEINFELDER ASSOCIATES
LANDSCAPE ARCHITECTS • MUNICIPAL PLANNERS
WWW.KLEINFELDERASSOCIATES.COM
518.439.7790

VISUAL ASSESSMENT
UNPRACTICED A REVISION OF SECTION TO THIS DRAWING IS A VIOLATION OF SECTION 1707 OF THE PROFESSIONAL ENGINEERING AND SURVEYING LAW. THE ORIGINAL OF THIS DRAWING BEARING AN EVIDENT SEAL AND SIGNATURE SHALL BE CONSIDERED TO BE VALID & TRUE COPIES.

DRAWN BY: BFK
DATE: 02/20/12
5 08/18/15 Revisions per June 11, 2012 Site Meeting
6 03/17/15 Planning Board Approval See above

NO.	DATE	REVISION

OWNER:
Peter K. Frueh, Inc.
117 Old Quarry Road
Feura Bush, New York 12067

FRUEH MINE SITE
Old Quarry Road (CR 102), Feura Bush
TOWN OF BETHLEHEM, ALBANY COUNTY, NY

DRAWING NO:
SP5
SP5 051815.dwg