


© COPYRIGHT 2016
L. SIPPERLY & ASSOCIATES
ALL RIGHTS RESERVED.
UNAUTHORIZED DUPLICATION IS A
VIOLATION OF APPLICABLE LAWS.

PLANNING BOARD
TOWN OF BETHLEHEM
ALBANY COUNTY, NEW YORK
By direction of the Chairman.
These drawings are hereby approved.
See sheet(s) 245 (C-101)
for date and signature.
SPR 235 08/02/2016

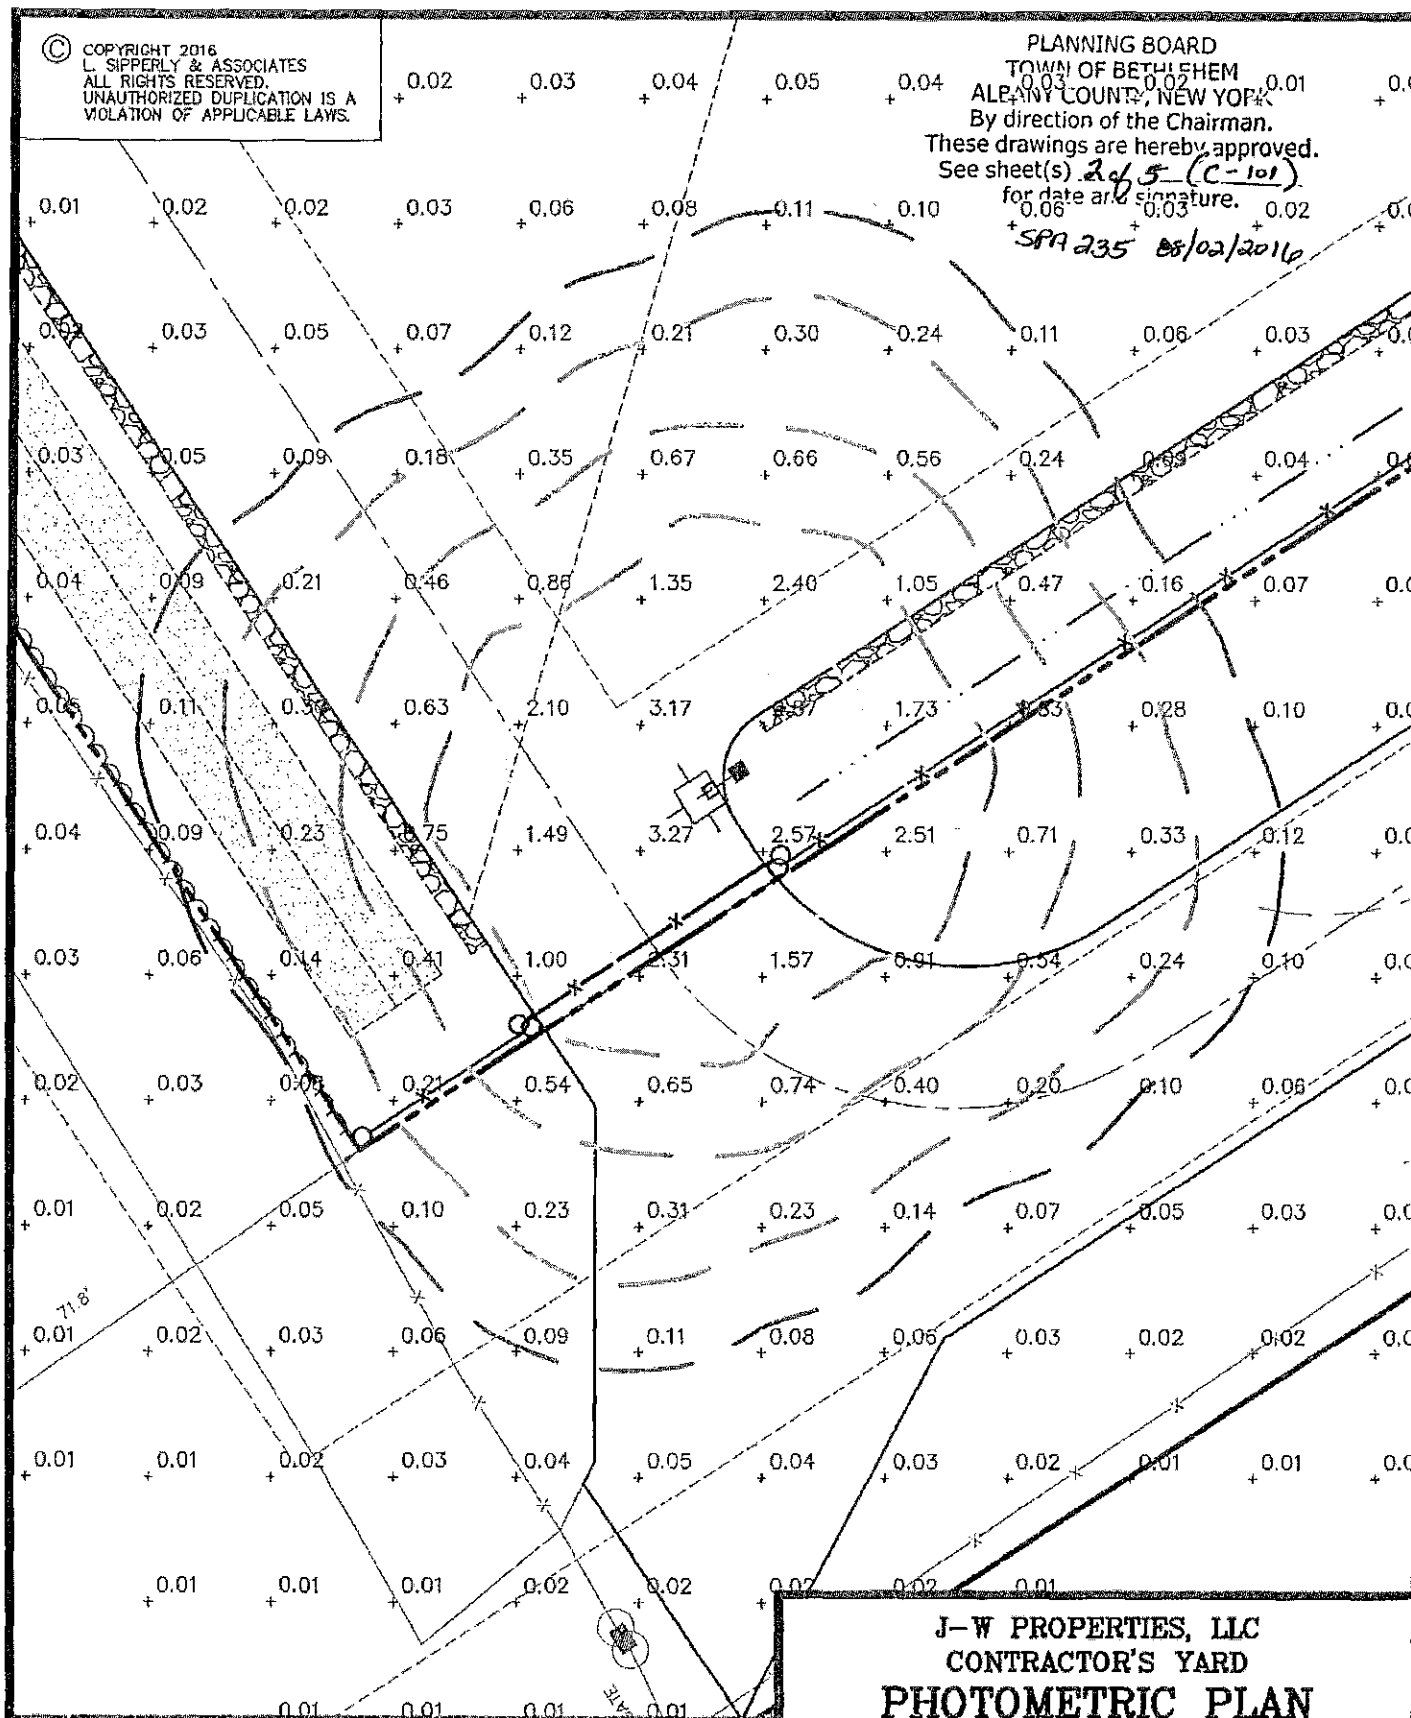

L. SIPPERLY & ASSOCIATES, PLLC
ENGINEERS * SURVEYORS * LAND PLANNERS
656 TROY-SCHENECTADY ROAD
LATHAM, NEW YORK 12110
PHONE: (518) 782-1800 FAX: (518) 782-1252

DRAWN BY:
AJV
CHECKED BY:
LTS
MAP No.

J-W PROPERTIES, LLC CONTRACTOR'S YARD PHOTOMETRIC PLAN

24 HANNAY LANE
COUNTY OF ALBANY

TOWN OF BETHLEHEM
STATE OF NEW YORK

SCALE:
1" = 20'

DATE:
07-19-2016