




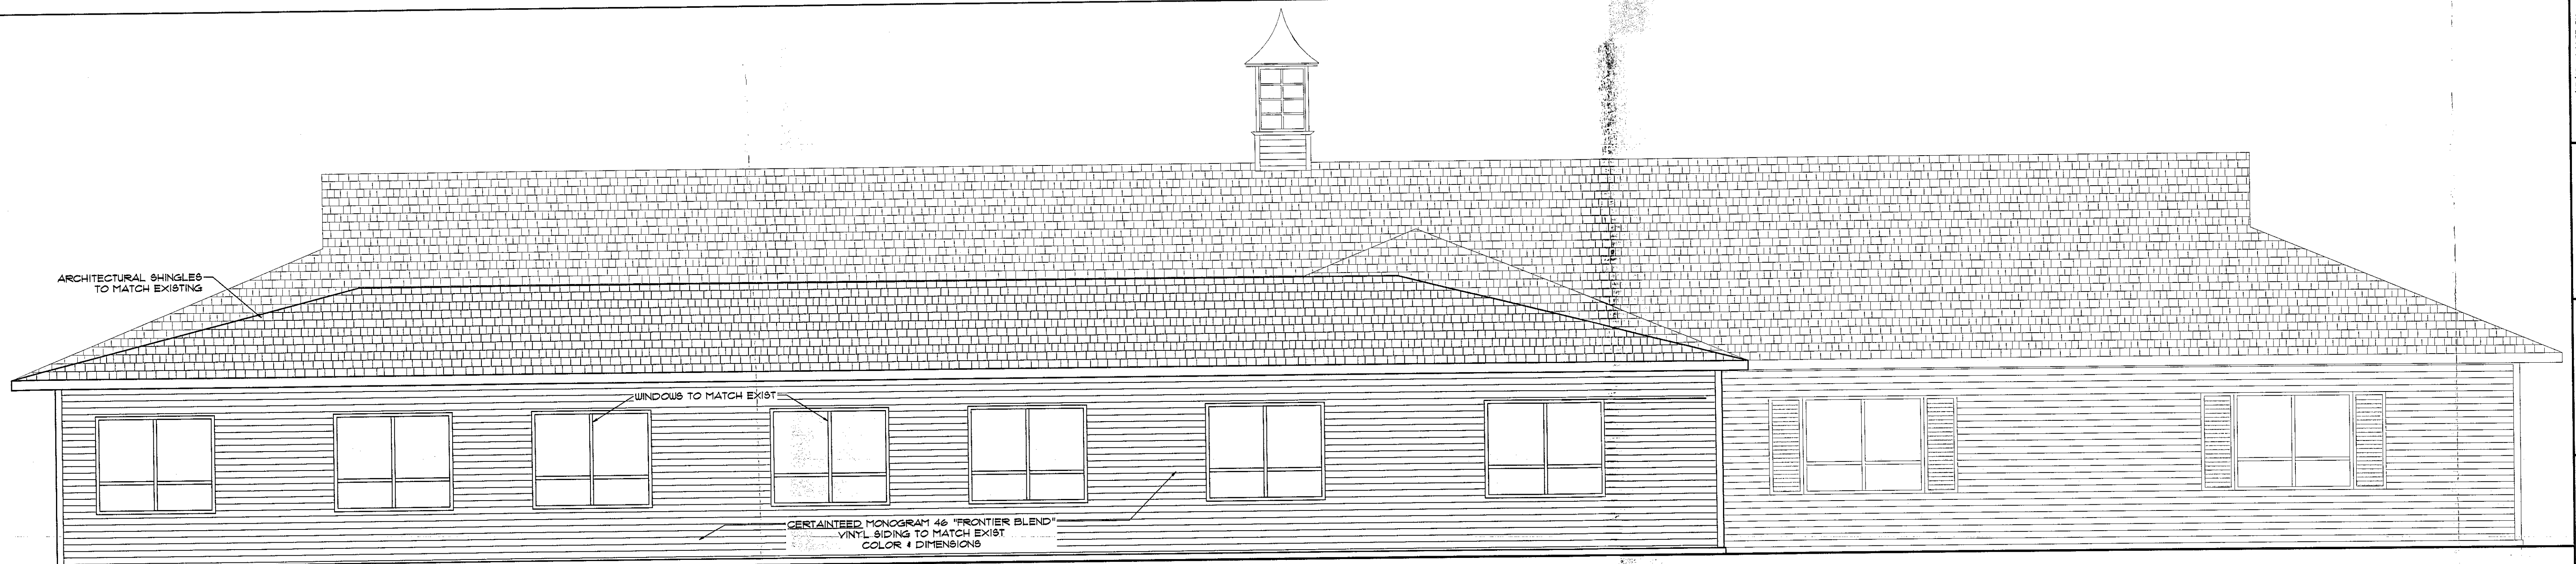

1 PROPOSED BACK ELEVATION
A3 SCALE: 1/4" = 1'-0"

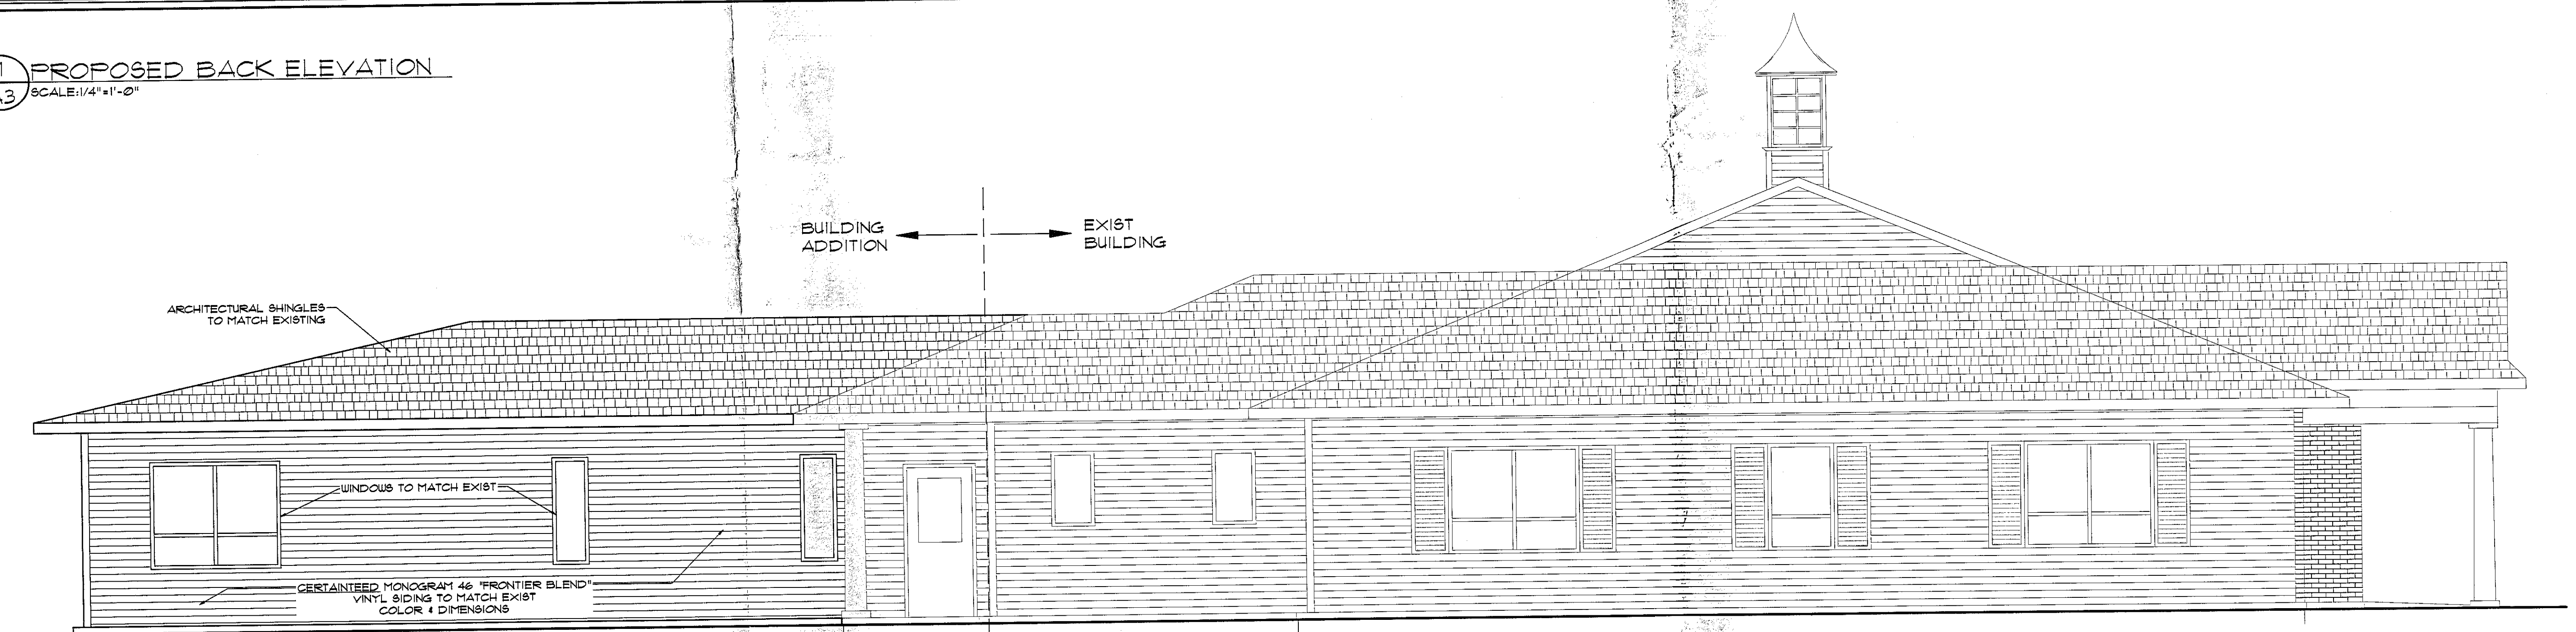

2 PROPOSED LEFT ELEVATION
A3 SCALE: 1/4" = 1'-0"

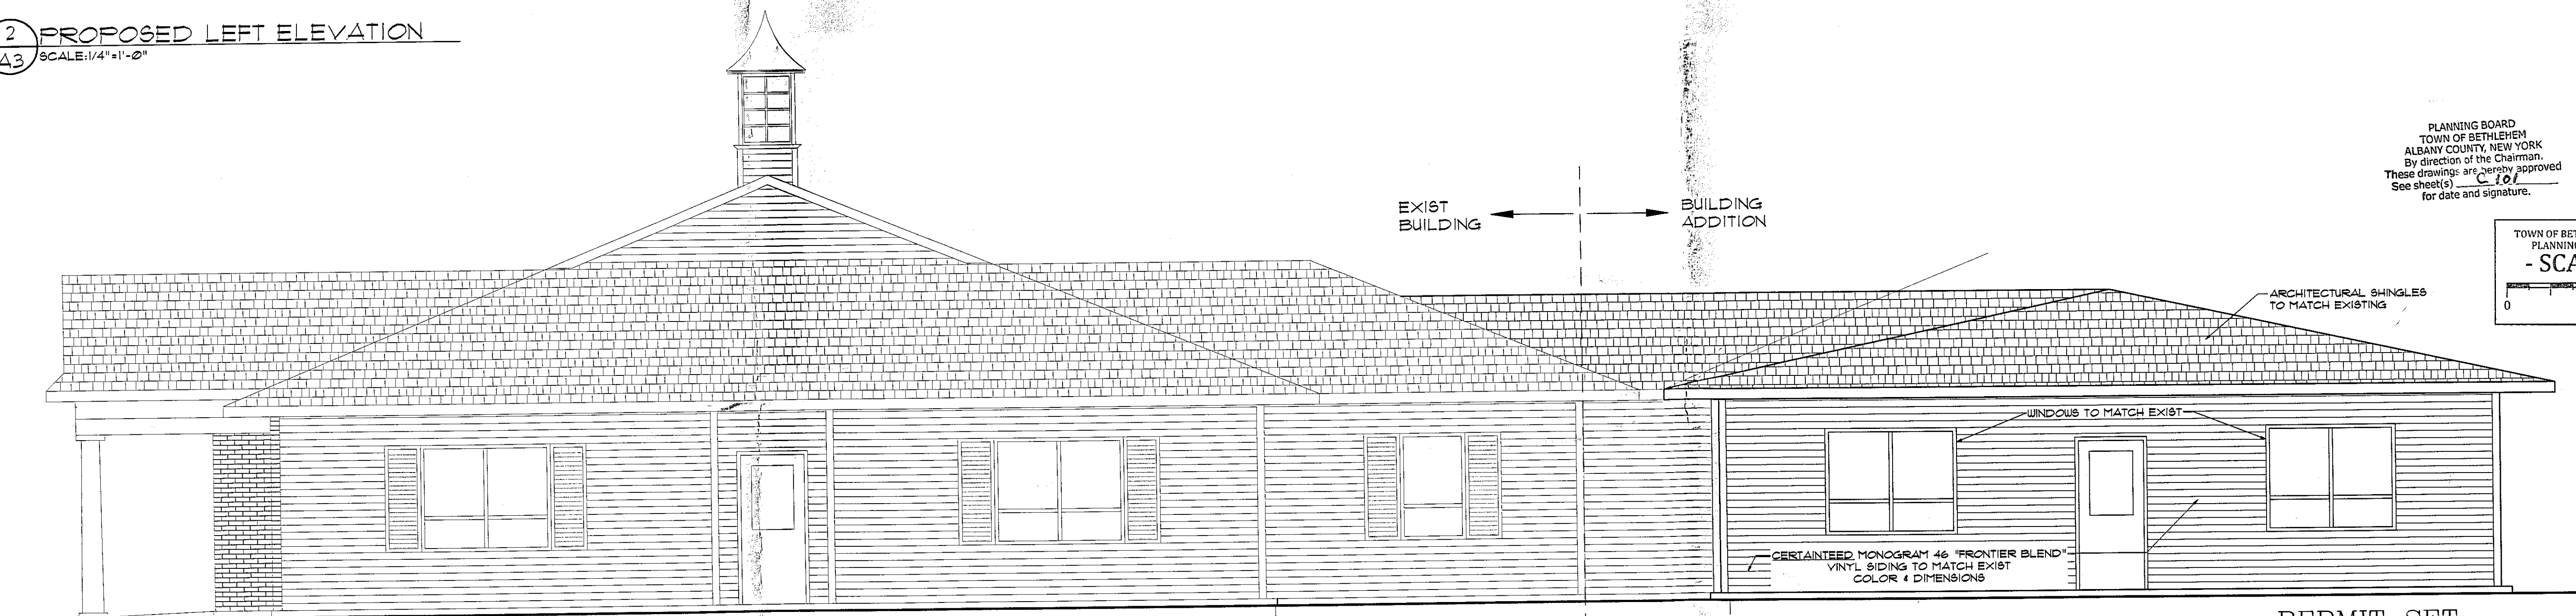

3 PROPOSED RIGHT ELEVATION
A3 SCALE: 1/4" = 1'-0"


PLANNING BOARD
TOWN OF BETHLEHEM, NEW YORK
ALBANY COUNTY, NEW YORK
By direction of the Chairman.
These drawings are hereby approved
See sheet(s) C-101
for date and signature.

TOWN OF BETHLEHEM, NEW YORK
PLANNING DEPT. ORIGINAL
- SCANNED -
0 1 2
INCHES

PERMIT SET
DATE: OCTOBER 27, 2016

PROPOSED ELEVATIONS

HARRIS A. SANDERS
ARCHITECTS, P.C.
252 WASHINGTON AVENUE, ALBANY, NEW YORK 12210
ADDITION:
HARRISON & BURROWES
22 HAMILTON LN
GLENMONT, NY

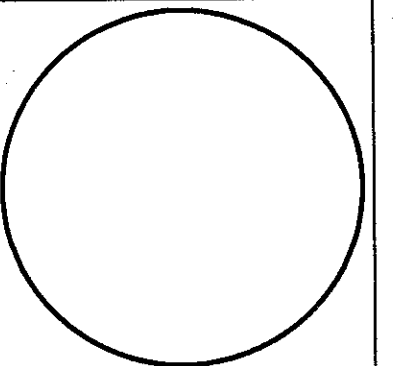

A3


PROJECT NO.
DESIGNED BY
DRAWN BY
CHECKED BY
SCALE
NOTES

DATE: 10/11/16
REVISION: 11/07/16

DATE: 11/07/16
REVISION: 11/07/16

PROJECT NO.
DESIGNED BY
DRAWN BY
CHECKED BY
SCALE
NOTES

HARRIS A. SANDERS
ARCHITECTS, P.C.
252 WASHINGTON AVENUE, ALBANY, NEW YORK 12210
ADDITION:
HARRISON & BURROWES
22 HAMILTON LN
GLENMONT, NY

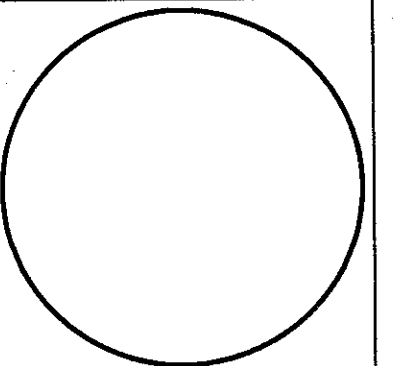

A3

SP