
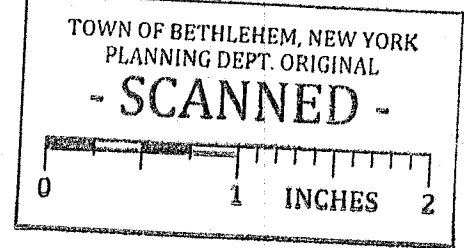


PLANTING SCHEDULE					
TYPE	ABBREV	COMMON NAME	SCIENTIFIC NAME	SIZE	QUANTITY
EVERGREEN TREE	Pa	NORWAY SPRUCE	PICEA ABIES	6"-8" HIGH, B & B	7
SMALL FLOWERING DECIDUOUS TREE	Qr	ENGLISH PYRAMIDAL OAK	QUERCUS ROBUR	3" CAL. B & B	2
FLOWERING SHRUB	Hm	MOPHEAD HYDRANGEA	HYDRANGEA MACROPHYLLA	5 GALLON	2
DECIDUOUS SHRUB	Sb	GOLDFLAME SPIREA	SPIREA X BUMALDA	10 GALLON	6
DECIDUOUS SHRUB	Bs	BOXWOOD	BOXWOOD SEMPERVIRENS	5 GALLON	3
EVERGREEN TREE	Jv	EASTERN RED CEDAR	JUNIPERUS VIRGINIANA	6"-8" HIGH, B & B	9

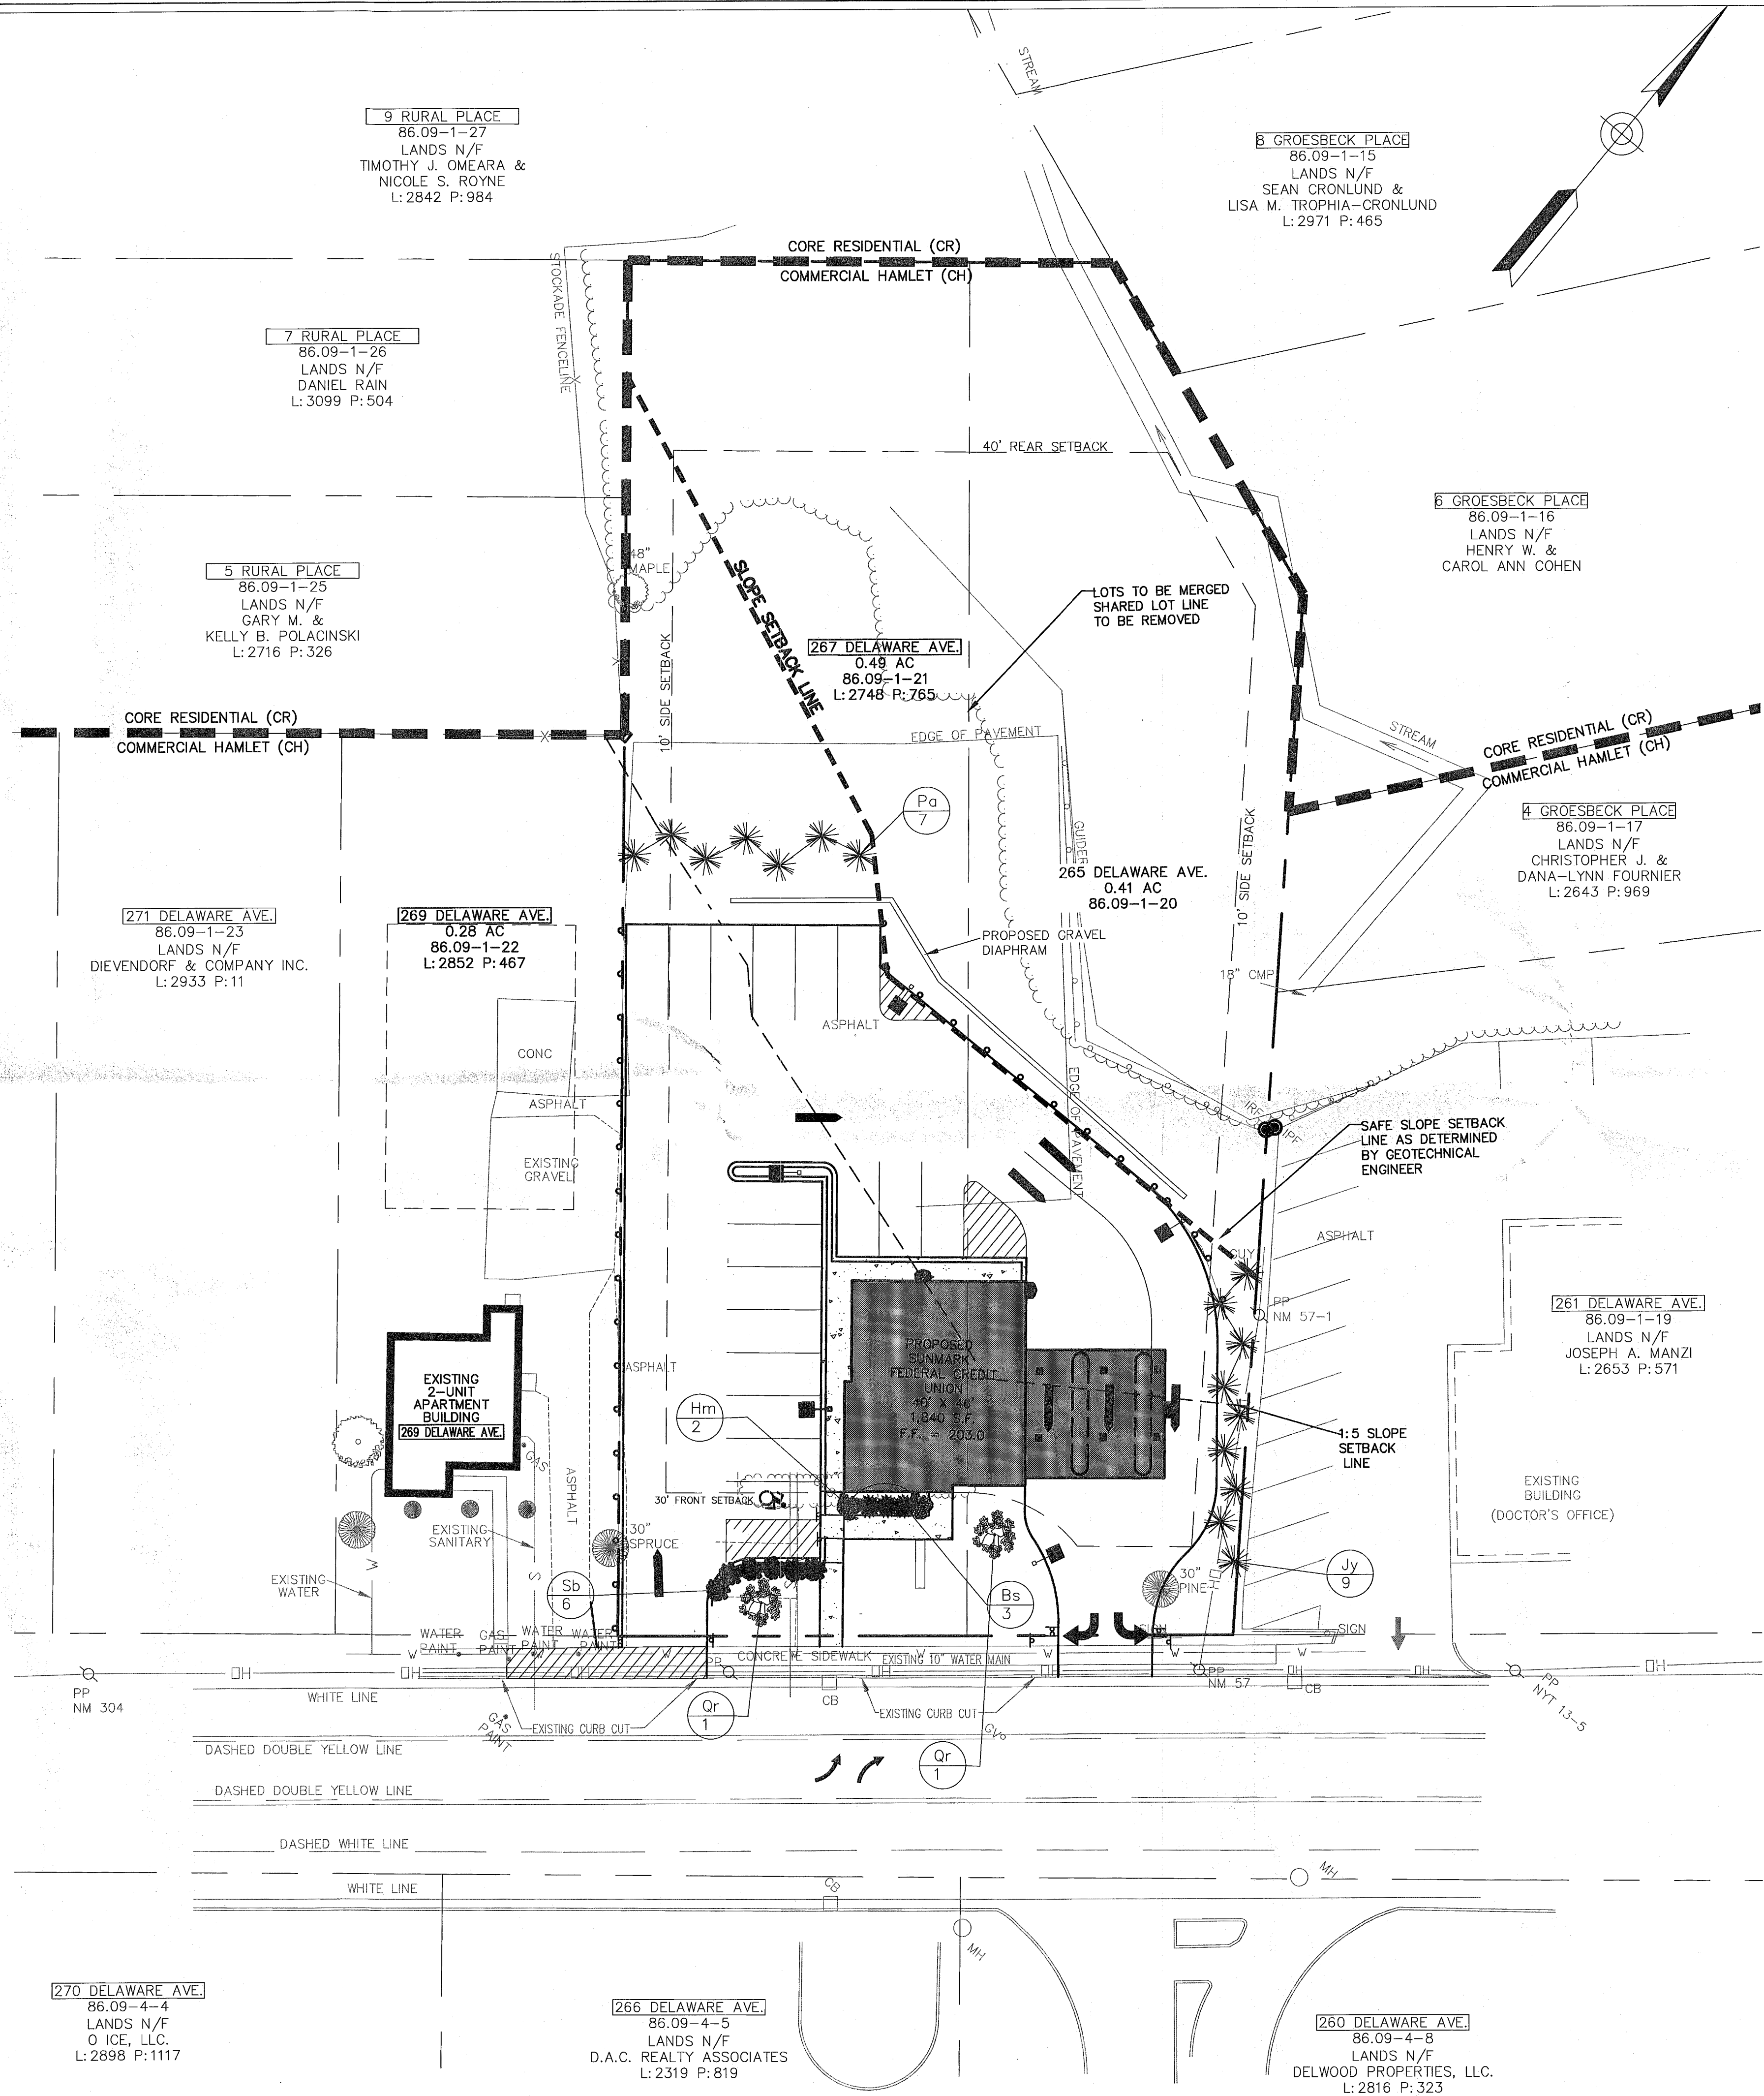

PLANNING BOARD
TOWN OF BETHLEHEM
ALBANY COUNTY, NEW YORK
By direction of the Chairman.
These drawings are hereby approved.
See sheet(s) 2 of 8
for date and signature

TOWN OF BETHLEHEM APPROVAL

NOTE: 72 HOURS PRIOR TO ANY CONSTRUCTION ACTIVITIES, THE CONTRACTOR SHALL CONTACT THE DIG SAFELY NEW YORK TO LOCATE ALL UNDERGROUND UTILITIES. 1-800-962-7962

BRETT L. STEENBURGH, P.E. PLLC


2832 ROSENDALE ROAD
NISKAYUNA, NY 12009
PHONE - (518) 365-0675
FAX - (518) 280-6620
bsteenburg@aycap-rr.com
CIVIL ENVIRONMENTAL STRUCTURAL
ENGINEERING

LANDSCAPING PLAN
SUNMARK FCU
265-267 DELAWARE AVENUE
TOWN OF BETHLEHEM

COUNTY OF ALBANY
STATE OF NEW YORK
CHECKED BY: BLS
JOB NO. SUNMARK-DELMAR
SCALE: 1"=20'
DATE: JANUARY 20, 2017
SHEET 4 OF 8

Scaling off these drawings shall be done only by the engineer or architect. No use or reproduction of this material is permitted without the written consent of Brett L. Steenburgh, P.E., PLLC.

Unauthorized alterations or additions to this document is a violation of Sec. 7209 Sub. 2 of the NYS Education Law. Copyright 2014 Brett L. Steenburgh, P.E. PLLC. All rights reserved. No use or reproduction of this material is permitted without the written consent of Brett L. Steenburgh, P.E., PLLC.

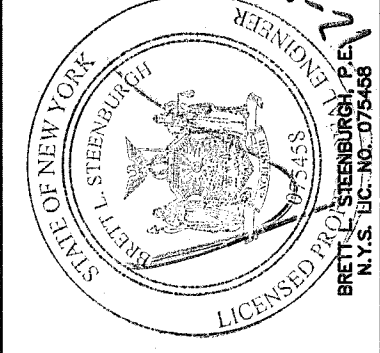

NO.	DATE	REVISIONS
1	6/21/17	REVISED AS PER TOWN COMMENTS DATED JUNE 7, 2017