



OWNER/APPLICANT:
THOMAS PAONESSA, TP BUILDERS
31 PINE STREET
ALBANY, NY 12203

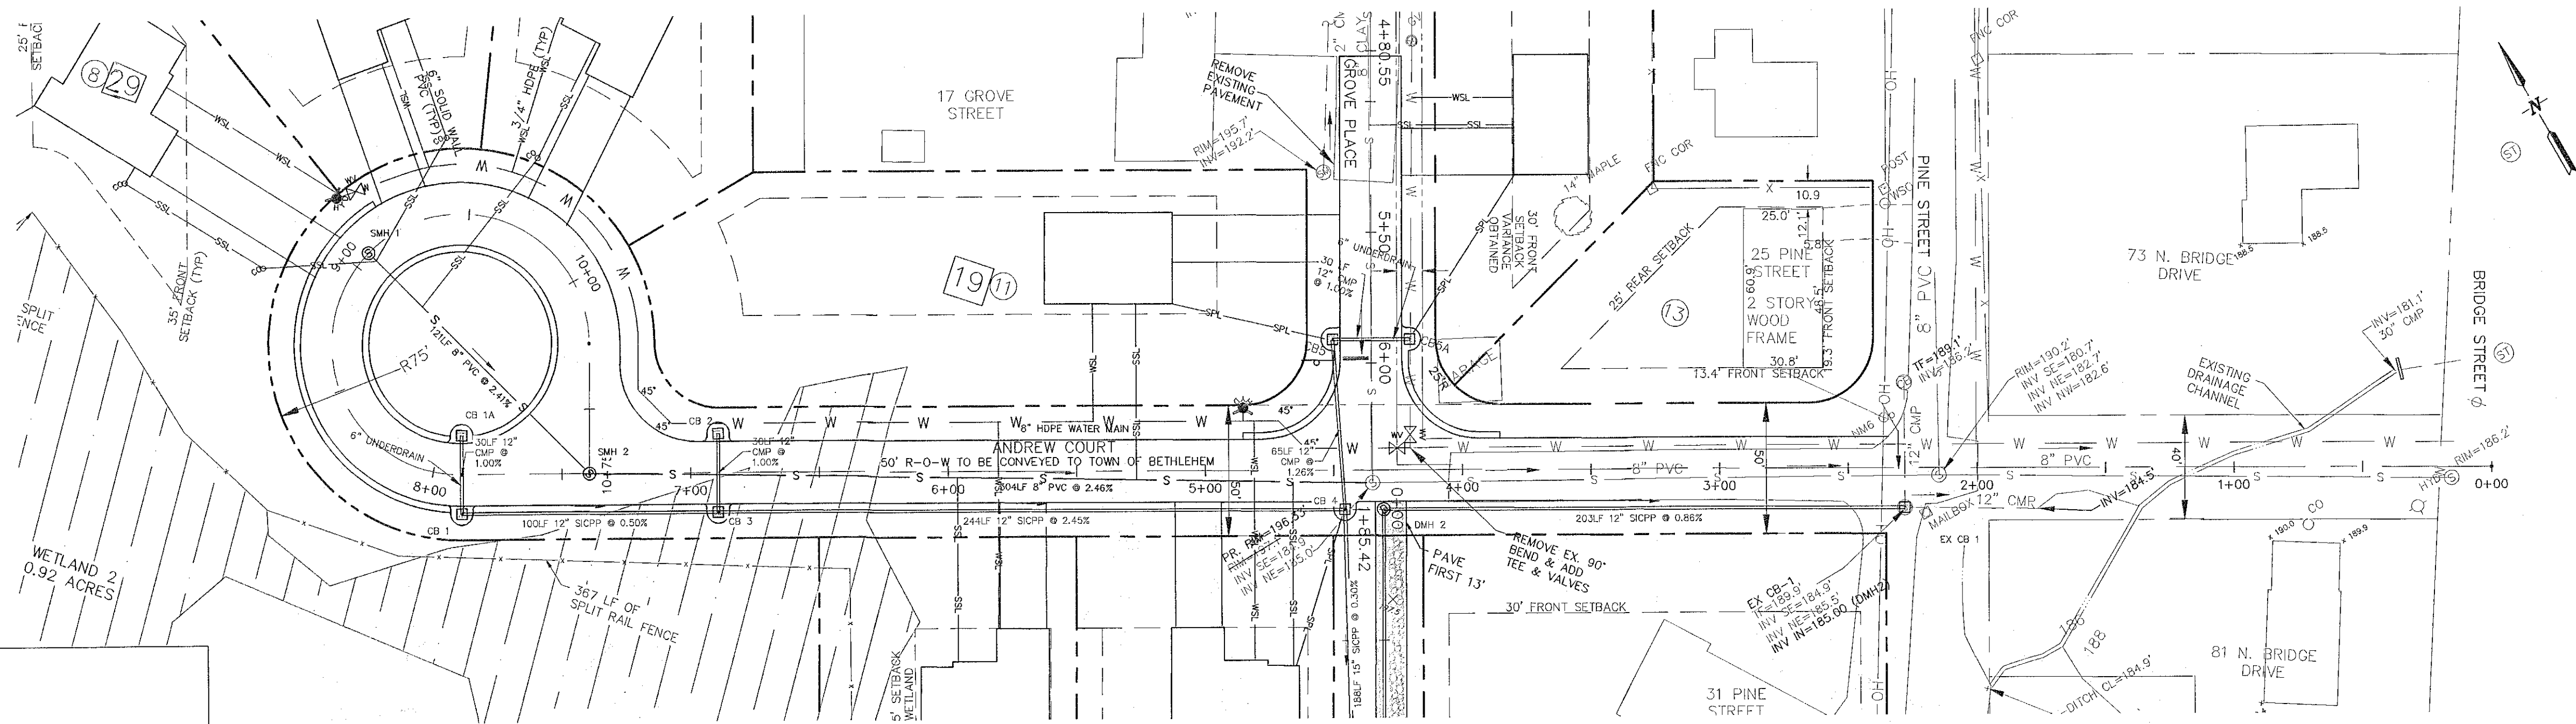

ANDREW COURT PLAN
SCALE: 1"=40'

ANDREW COURT PROFILE
VERTICAL SCALE: 1"=4'
HORIZONTAL SCALE: 1"=40'

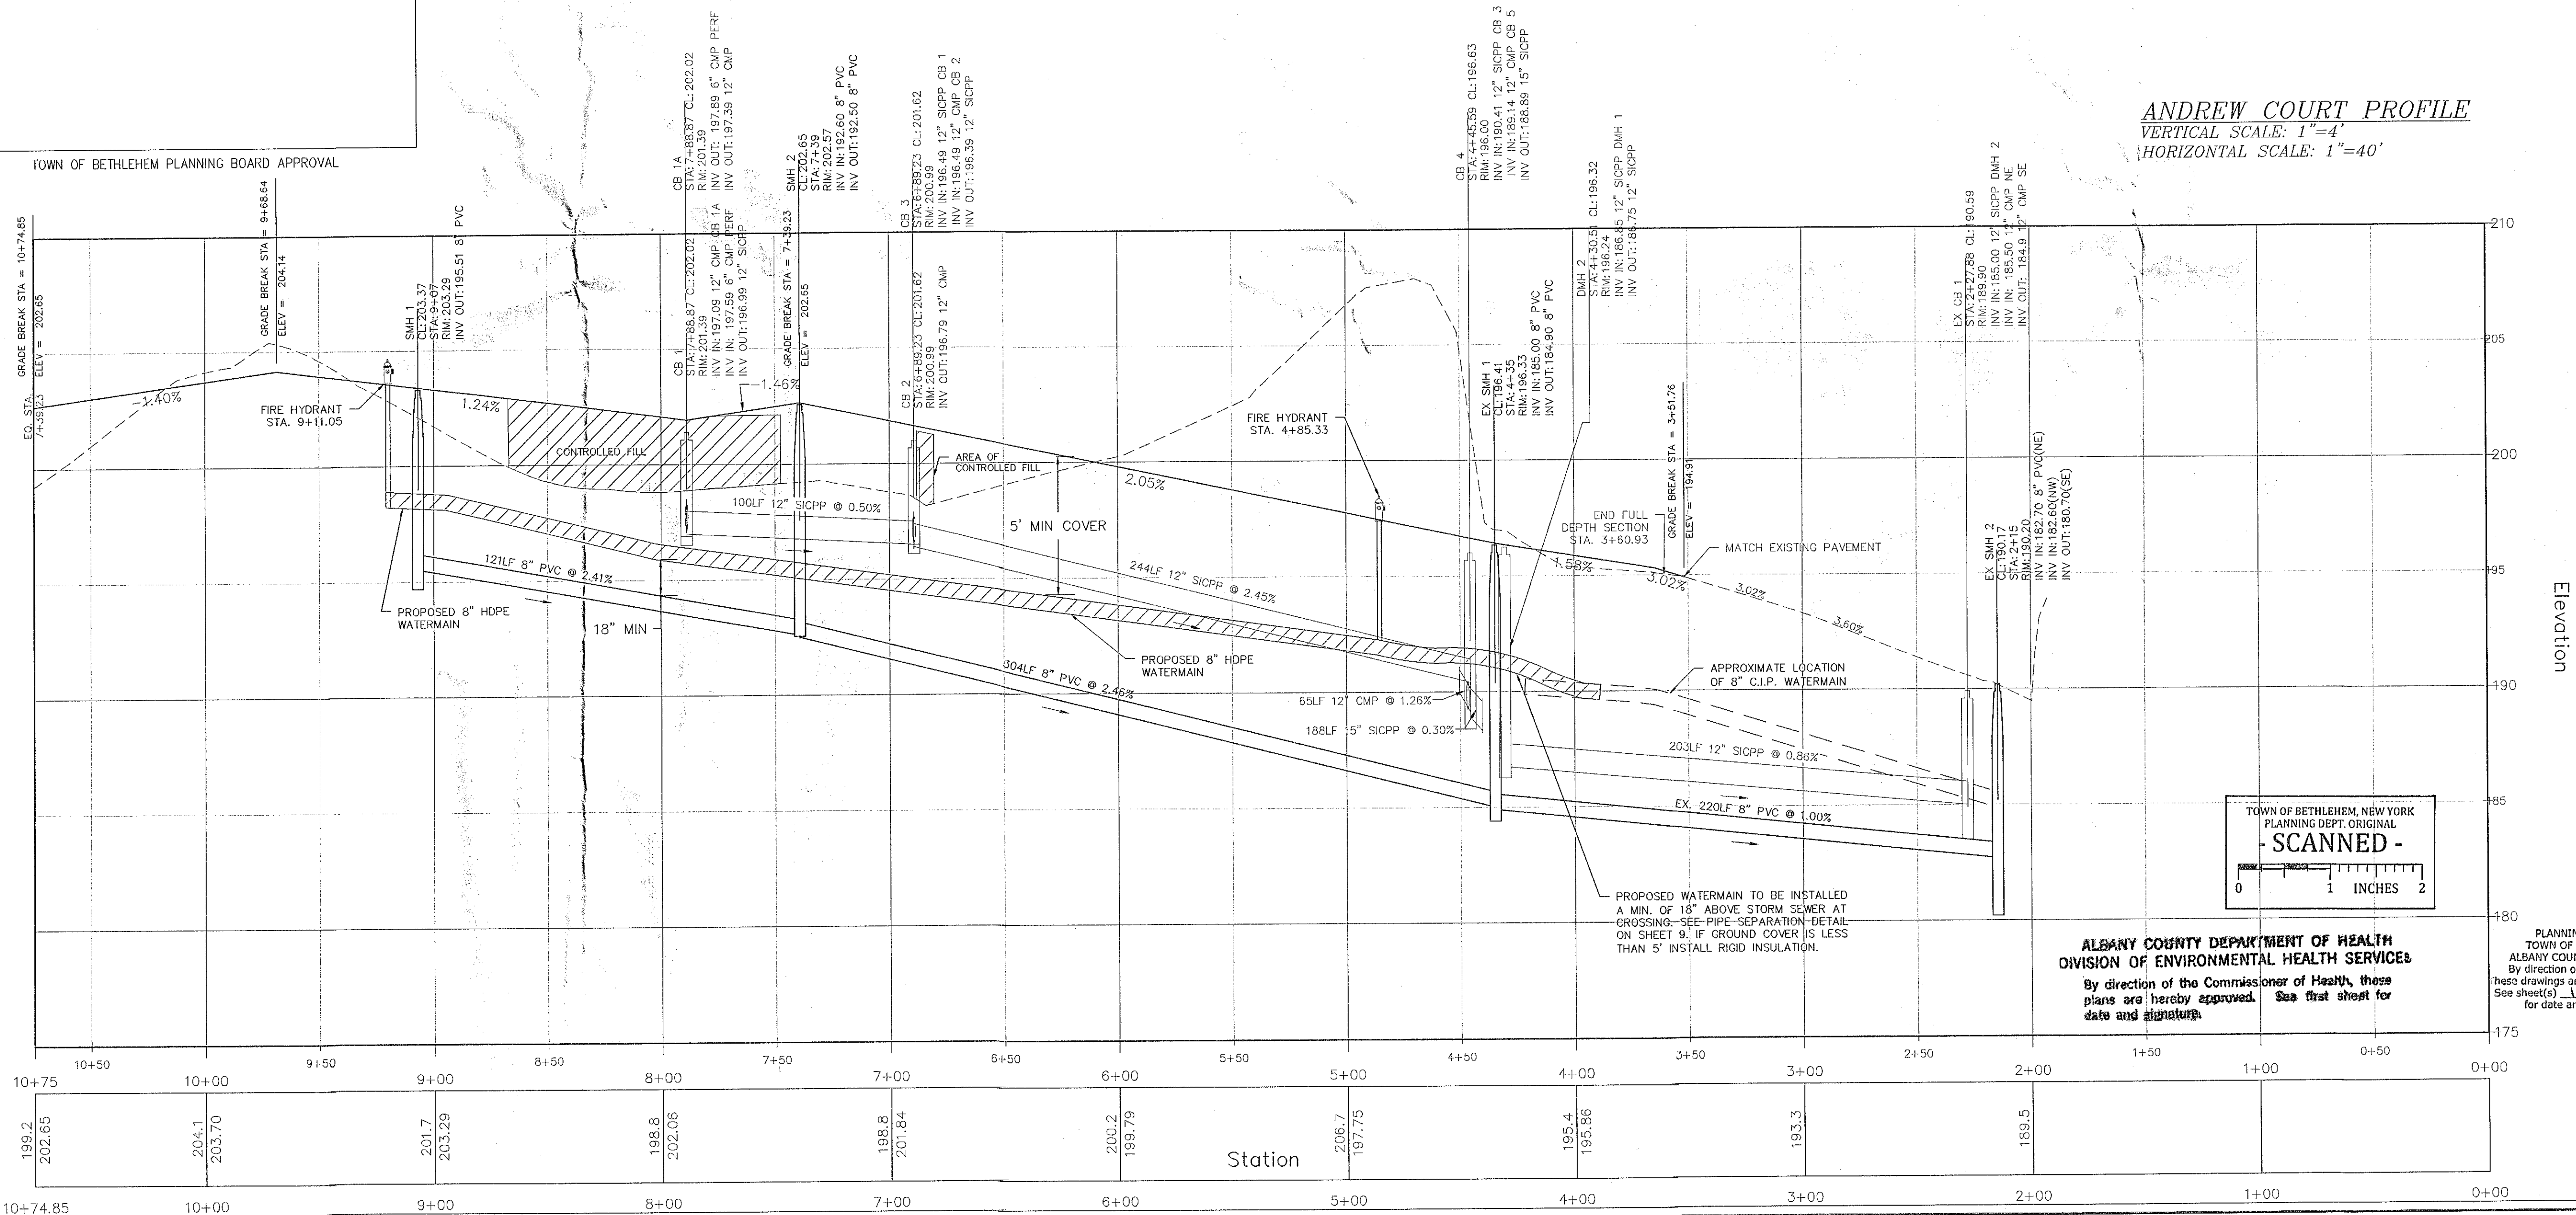

ALBANY COUNTY DEPARTMENT OF HEALTH
DIVISION OF ENVIRONMENTAL HEALTH SERVICES
By direction of the Commissioner of Health, these
plans are hereby approved. See first sheet for
date and signature.

PLANNING BOARD
TOWN OF BETHLEHEM
ALBANY COUNTY, NEW YORK
By direction of the Chairman,
these drawings are hereby approved.
See sheet(s) 1, 2, 3, 4, 5, 6, 7, 8, 9, 10
for date and signature.

PLAN & PROFILES


THE GROVE
ANDREW COURT, PINE STREET & GROVE PLACE

COUNTY OF ALBANY
TOWN OF BETHLEHEM
STATE OF NEW YORK

DRAWN BY: TAH
CHECKED BY: JLB
CADD FILE: 09-0100F
DATE: NOVEMBER 18, 2009

ingalls & associates LLP
265 GUILDFORD AVENUE
SCHEMATEL, NY 12305
TEL: 518-385-2324
FAX: 518-385-2324

UNAUTHORIZED ALTERATION OR
ADDITION TO THIS DRAWING IS
A VIOLATION OF SECTION 7209
OF THE NEW YORK STATE
SOCIETY OF PROFESSIONAL
ENGINEERS. ANY SUCH
VIOLATION IS A VIOLATION OF
THE PROFESSIONAL ENGINEER
LAW. THE ORIGINAL INKED
SIGNATURE SHALL BE CONSIDERED
TO BE VALID TRUE COPIES.
© Copyright 2013 - ingalls &
Associates, LLP - All rights reserved.

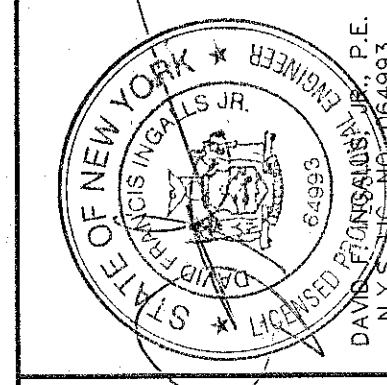

NO.	DATE	REVISIONS	BY:
12	8/25/14	FINAL PLAT COMMENTS	
11	7/7/14	FINAL REVISIONS	
10	3/2/14	PLAN SET	
9	3/2/14	REVISED PER TOWN COMMENTS	
8	10/1/13	REVISED PER TOWN COMMENTS	
7	7/24/13	REVISED PER TOWN COMMENTS	
6	11/2/12	REVISED PER TOWN COMMENTS	
5	1/24/12	REVISED PER TOWN COMMENTS	
4	5/16/11	REVISED PER COMMENTS DATED 7/29/11, 8/2/11 & 9/9/11	
3	9/17/10	REVISED PER COMMENTS DATED 12/30/10 & 3/17/11	
2	11/19/09	PRELIMINARY PLAT SUBMITTAL	
1			

NOTE: 48 HOURS PRIOR TO ANY CONSTRUCTION
ACTIVITIES, THE CONTRACTOR SHALL CONTACT
THE U.F.P.O. TO LOCATE ALL UNDERGROUND
UTILITIES. 1-800-962-7962