
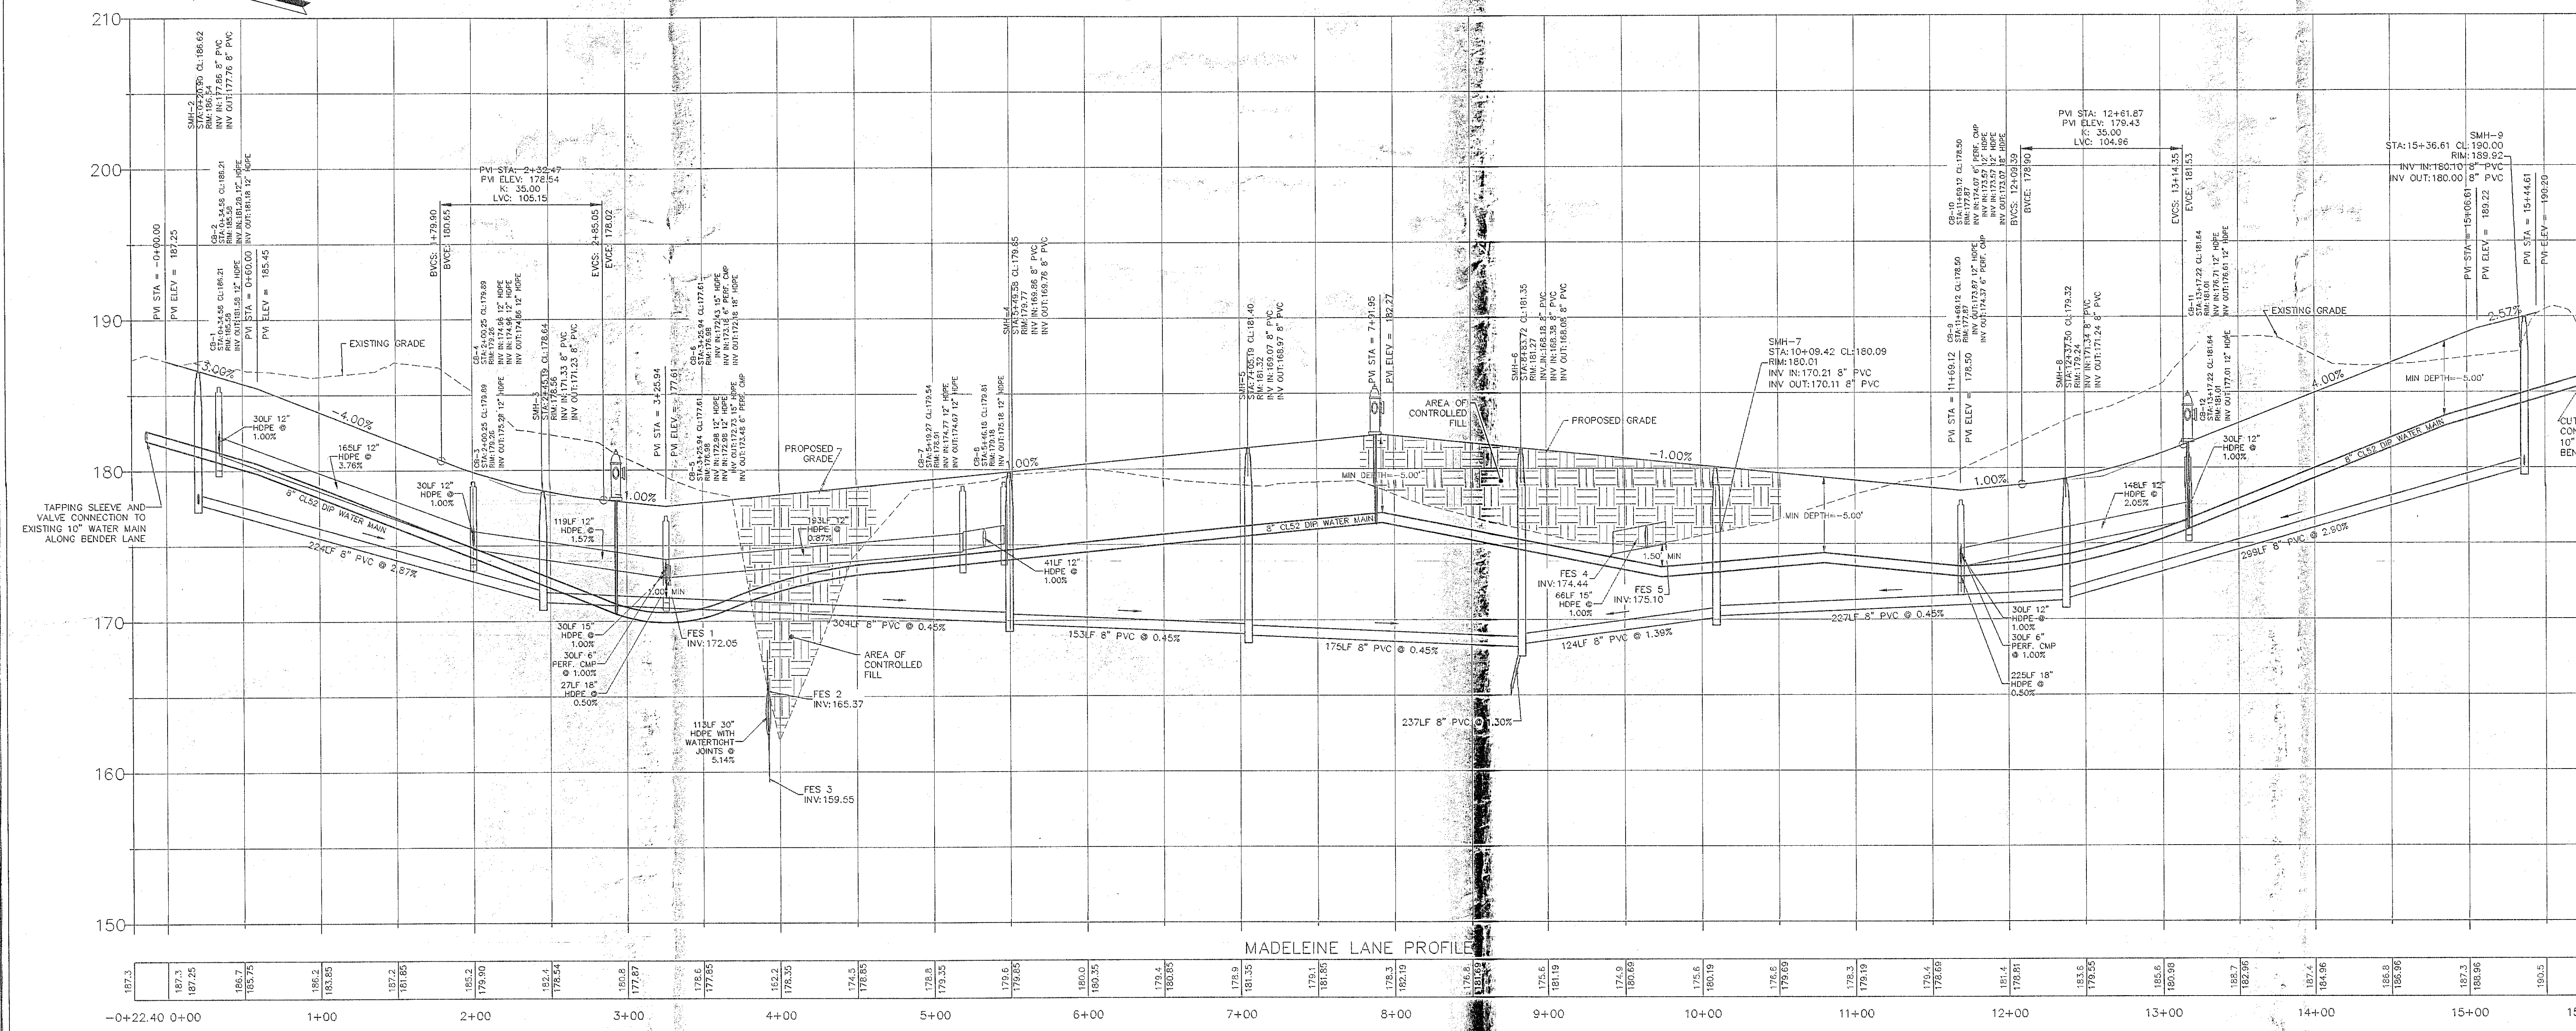


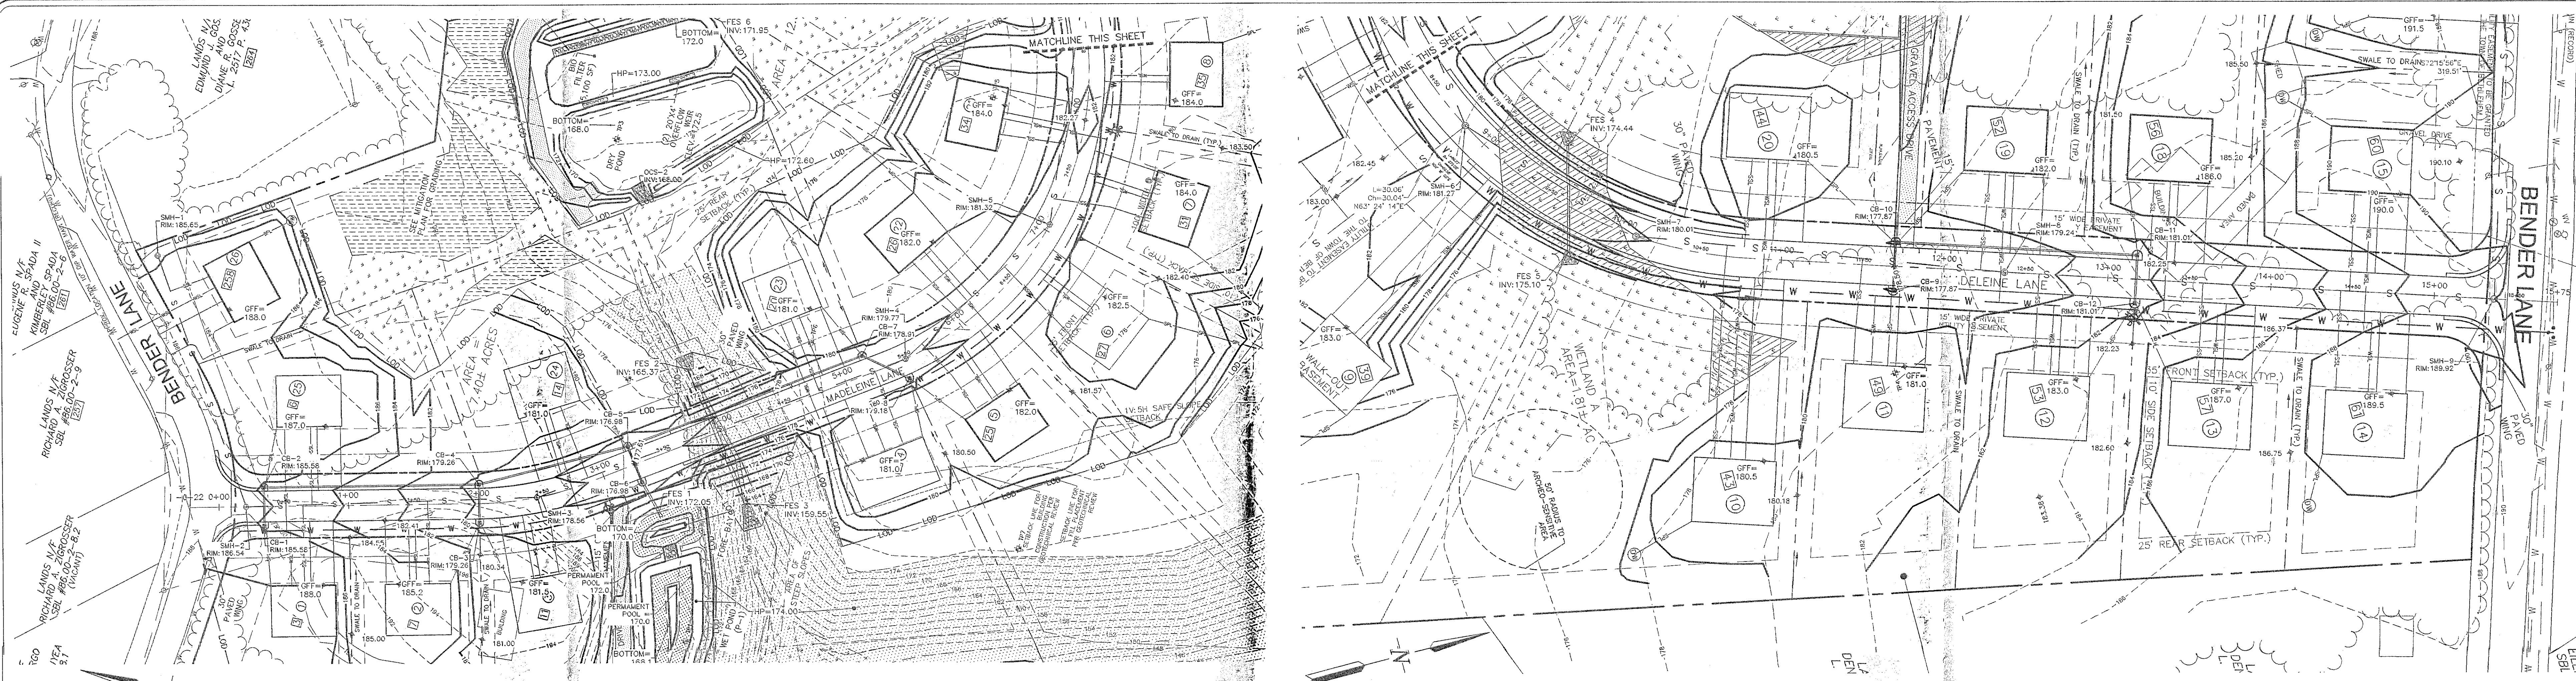

LEGEND

EXISTING PROPERTY LINE	---
PROPOSED PROPERTY LINE	---
PROPOSED SETBACK	---
ADJACENT PROPERTY LINE	---
PROPOSED EASEMENT	---
EXISTING CONTOUR	---
EXISTING TREELINE	---
EXISTING HYDRANT	---
EXISTING UTILITY POLE	---
EXISTING SANITARY MANHOLE	---
EXISTING SANITARY SEWER	---
EXISTING STORM SEWER	---
EXISTING WATERMAIN	---
WETLAND BOUNDARY	---
WETLAND IMPACT	---
LIMITS OF STEEP SLOPES	---
PROPOSED CONTOUR	---
PROPOSED SANITARY MANHOLE	---
PROPOSED SANITARY MAIN	---
PROPOSED SANITARY LATERAL	---
PROPOSED HYDRANT	---
PROPOSED WATER MAIN	---
PROPOSED WATER SERVICE	---
PROPOSED STORM SEWER	---
PROPOSED CATCH BASIN	---

ALBANY COUNTY DEPARTMENT OF HEALTH
VISION OF ENVIRONMENTAL HEALTH SERVICES
 By direction of the Commissioner of Health, these plans are hereby approved. See first sheet for date and signature.

ALBANY COUNTY HEALTH DEPARTMENT APPROVAL

PLANNING BOARD
 TOWN OF BETHELEH
 ALBANY COUNTY, NEW YORK
 By direction of the Chairman, these drawings are hereby approved. See sheet(s) for date and signature.

TOWN OF BETHELEH PLANNING BOARD

NOTES:

- ALL CONTROLLED FILL SHALL BE CERTIFIED BY A LICENSED SOILS ENGINEER, THAT PLACEMENT OF THE MATERIAL WAS DONE IN A MANNER SUITABLE FOR THE CONSTRUCTION OF THE ROAD AND THE INSTALLATION OF WATER MAIN, STORM SEWERS, AND SANITARY SEWERS. TO THIS END, NO FILL SHALL BE PLACED IN AREAS IDENTIFIED ON THESE PLANS AS CONTROLLED FILL AREAS UNTIL THE CERTIFYING SOILS ENGINEER HAS BEEN CONSULTED.
- THE CONTRACTOR SHALL VERIFY SIZE, TYPE, HORIZONTAL AND VERTICAL LOCATION OF THE EXISTING MAIN AT THE PROPOSED CONNECTION POINTS PRIOR TO CONSTRUCTION. CONFLICTS WITH OTHER UTILITIES TO BE CONSTRUCTED ARE TO BE AVOIDED. DISCREPANCIES OR OTHER CONFLICTS WITH EXISTING UTILITIES SHALL BE REPORTED TO THE WATER SUPERINTENDENT AND DESIGN ENGINEER IMMEDIATELY.
- VERTICAL ELEVATIONS OF EXISTING GROUND AT ALL CULVERT CROSSINGS SHALL BE FIELD VERIFIED PRIOR TO INSTALLATION. DISCREPANCIES SHALL BE BROUGHT TO THE ATTENTION OF THE TOWN AND DESIGN ENGINEER IMMEDIATELY.

NOTE: 48 HOURS PRIOR TO ANY CONSTRUCTION ACTIVITIES, THE CONTRACTOR SHALL CONTACT THE TOWN ENGINEER TO LOCATE ALL UNDERGROUND UTILITIES. 1-800-362-7962

FOR MUNICIPAL APPROVAL ONLY
 NOT FOR CONSTRUCTION

UNAUTHORIZED ALTERATION OR ADDITION TO THIS DRAWING IS A VIOLATION OF SECTION 2-209 SUBDIVISION 2, OF THE NEW YORK STATE EDUCATION LAW. ONLY COPIES MADE FROM THE ORIGINAL OF THIS DRAWING BEARING AN ORIGINAL INKED OR EMBOSSED SEAL AND SIGNATURE SHALL BE CONSIDERED TO BE VALID TRUE COPIES.	
NO. DATE: REVISIONS	BY:
© Copyright 2016 - Ingalls & Associates, LLP - All rights reserved.	

ingalls
 ingalls & associates, LLP
 engineering, environmental, surveying
 305 GARDENLAND AVENUE
 SCHENECTADY, N.Y. 12309
 PHONE: (518) 385-7205
 FAX: (518) 385-2224

ROAD PROFILE
 BENDER FARMS
 250 & 288 BENDER LANE
 TOWN OF BETHELEH
 ALBANY COUNTY

DATE: MAY 13, 2015
 CHECKED BY: D.F.I.
 JOB NO. 14-056

DRAWN BY: C.D.L.
 CADD FILE: 14-056 Grading.dwg

STATE OF NEW YORK
 SCALE: 1"=50'
 SHEET 7 OF 11