
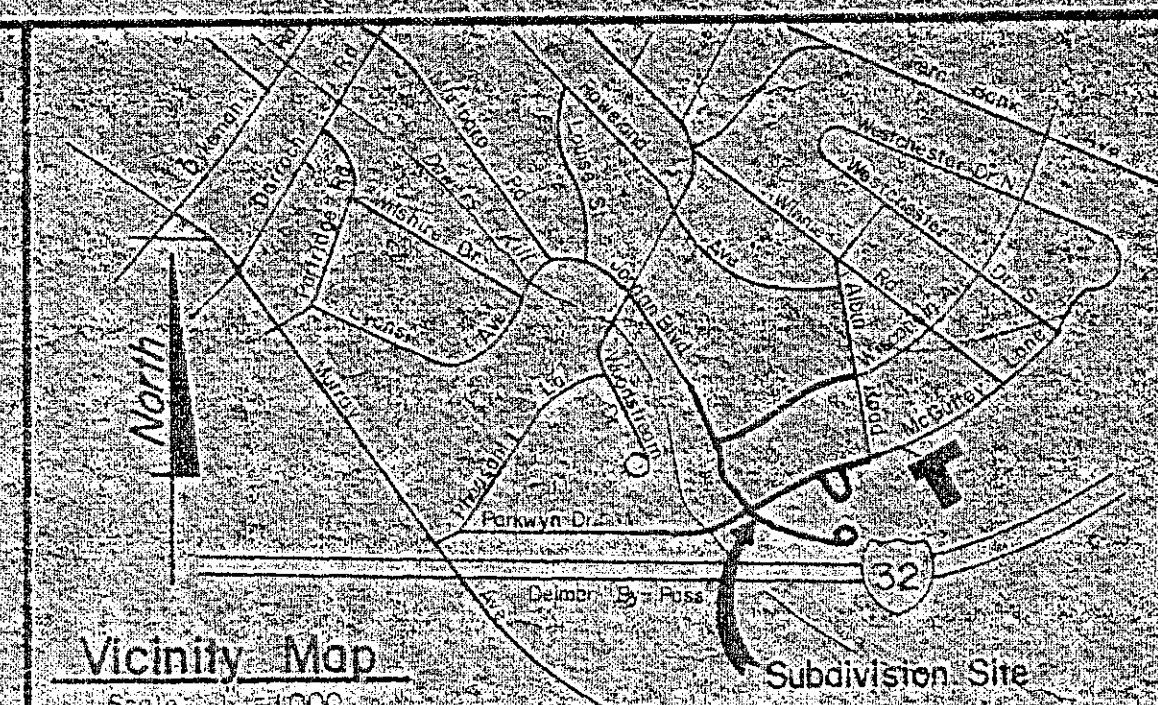


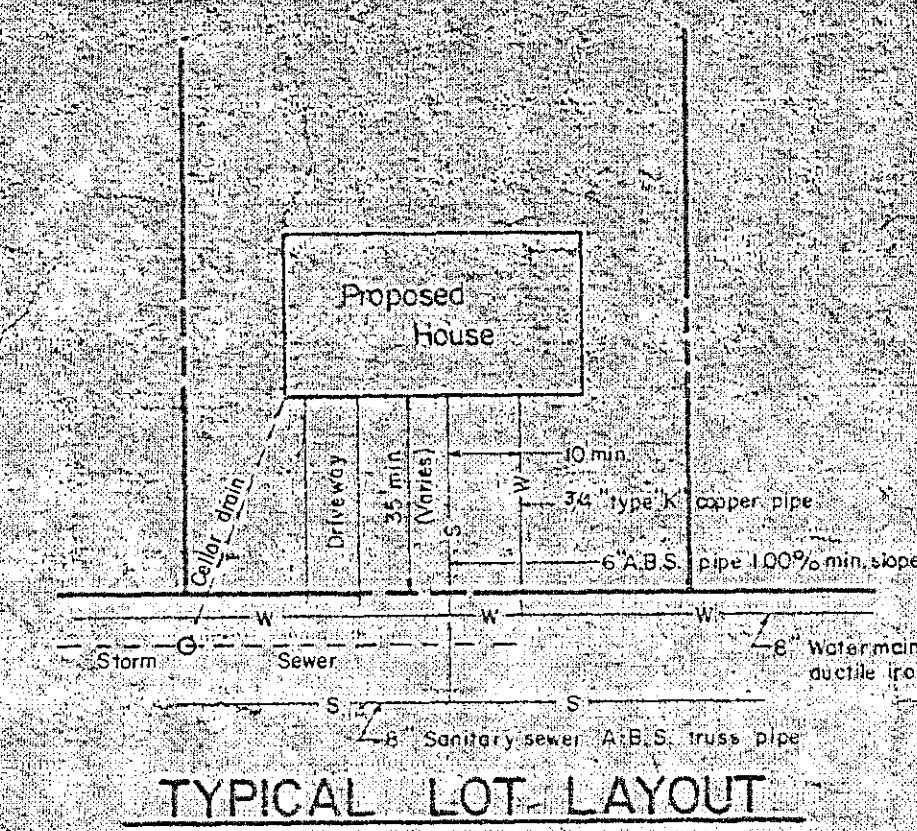

ALBANY COUNTY DEPARTMENT OF HEALTH

I, this day certify that the foregoing instrument, for avar
copy and seven copies of same, have been duly
received by me on the 12-29-59. I, WILLIAM A. WILSON
approve said instrument and certify that I am duly
authorized to certify with Albany County Health Officer
C. Robert Taylor and the County Clerk, James C. Clark
as the County Clerk of Albany County, New York.

JAN 12 1959
Date: 12-29-59 WAW
Commissioner of Health
Albany County, New York
Dr. D. W. James C. Clark County Clerk
Department of Health Services

Two Dumps Bays

PLANNING BOARD - 8
TOWN OF BETHLEHEM
ALBANY COUNTY, NEW YORK

FINAL PLAN APPROVAL

When signed by the duly authorized officers of the Planning Board, this endorsement constitutes Final Approval of this plan.

William F. Kleber

Signed _____
Title CHAIRMAN _____

Date JAN 18 1970 _____

See also Certificate of Approval
of Final Plan no. 10-A-F

7. APPROVED SANITARY SEWER AND WATER SUPPLY FACILITIES SHOWN MAY 1978
8. LOTS FORMERLY APPROVED BY ALBANY COUNTY HEALTH DEPARTMENT FOR DEVELOPMENT AS SEGMENT ONE SHOWN AS SHADDED LOTS: 11/30/78
9. 3/4 AC. TITLE DECEASED TO READ AS SHOWN: 11/30/78
10. 1/4 AC. TITLE DECEASED TO READ AS SHOWN: 11/30/78
11. NOTE NO. 10. RECD. 11/30/78

- ## Notes
- Proposed finished ground shown at 220.00.
 - All easements shown to be controlled by the Town of Bethelham.
 - Exact limit of sewer construction to be determined by the Town of Bethelham.
 - Developer refers to 235.00 datum. Benchmark 107, Bethelham Sewer District, Hydrographic Elev. 207.99.
 - Proposed 6" Ductile Iron pipe main shown with 4" Water main installed. A connection determined by Water District No. 1, Town of Bethelham.
 - Water lines will be constructed along the sanitary sewer lines.
 - Sanitary sewer facilities to be designed by two engineers.
 - No floating, perforator, or drains to be connected to sanitary sewer facilities.
 - Minimum separation of 12" (vertical) and 10'-0" (horizontal) required between sanitary sewer and water facilities.
 - Minimum 24" separation between sanitary sewer and water sewer facilities.
 - Minimum 24" separation between sanitary sewer and water sewer facilities.

FILED NOTE FIRST SEGMENT OF WHEATWOOD
MAP FROM ANGLIAN COUNTY RECORDS OFFICE
WHEATWOOD 2. MAP NO. 5452 DENNO 1935

Map of Subdivision
 "WESTWOOD I"
 Property of
 Build-Mor Contracting Corp.
 SECOND SEGMENT OF TWO SEGMENTS
 (SEE PLATING MAPS ALONG)
 Town of Bethlehem
 Albany County
 New York
 Scale: 1" = 50'
 September 28, 1977
 Map Prepared by:
 PAUL E. HITE
 Licensed Land Surveyor Delmar, NY

