
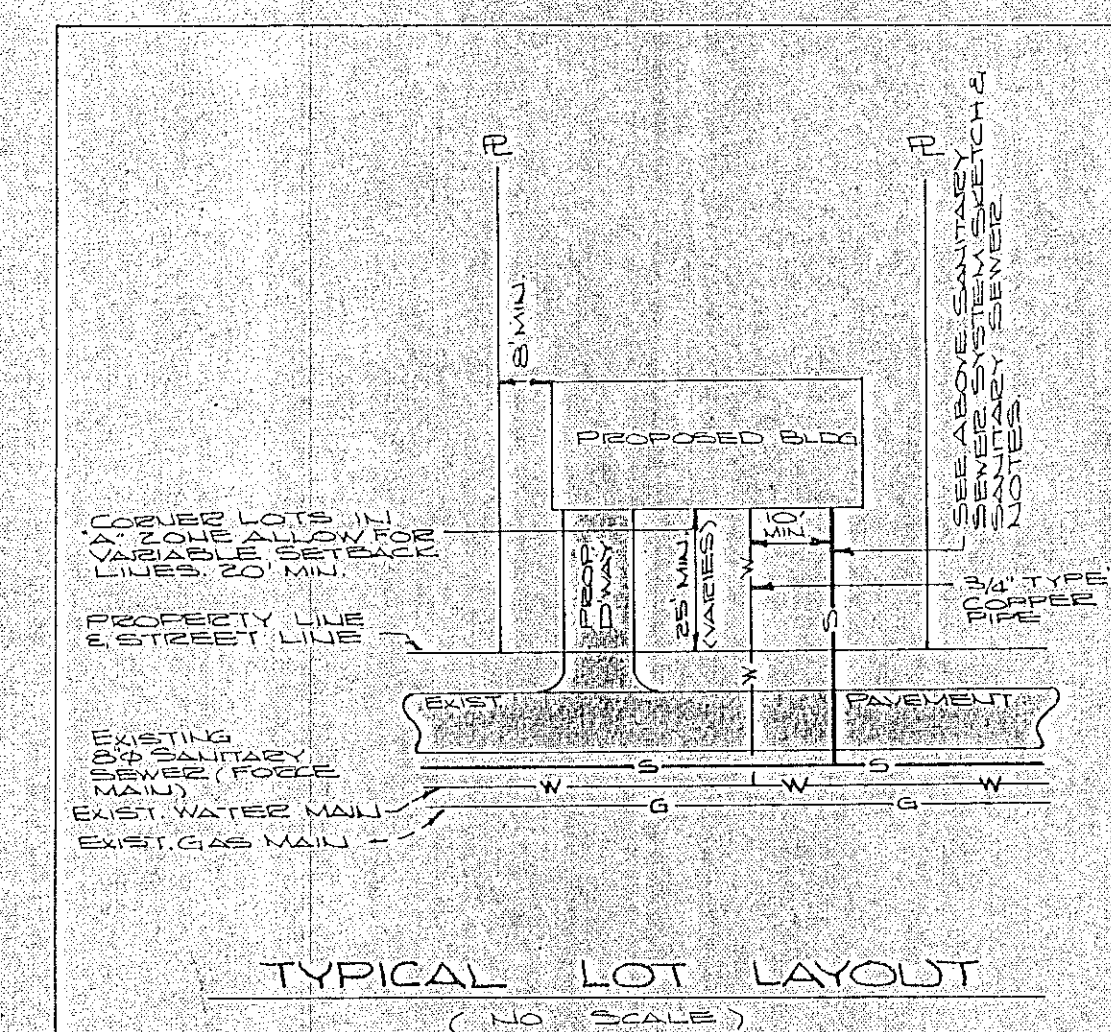
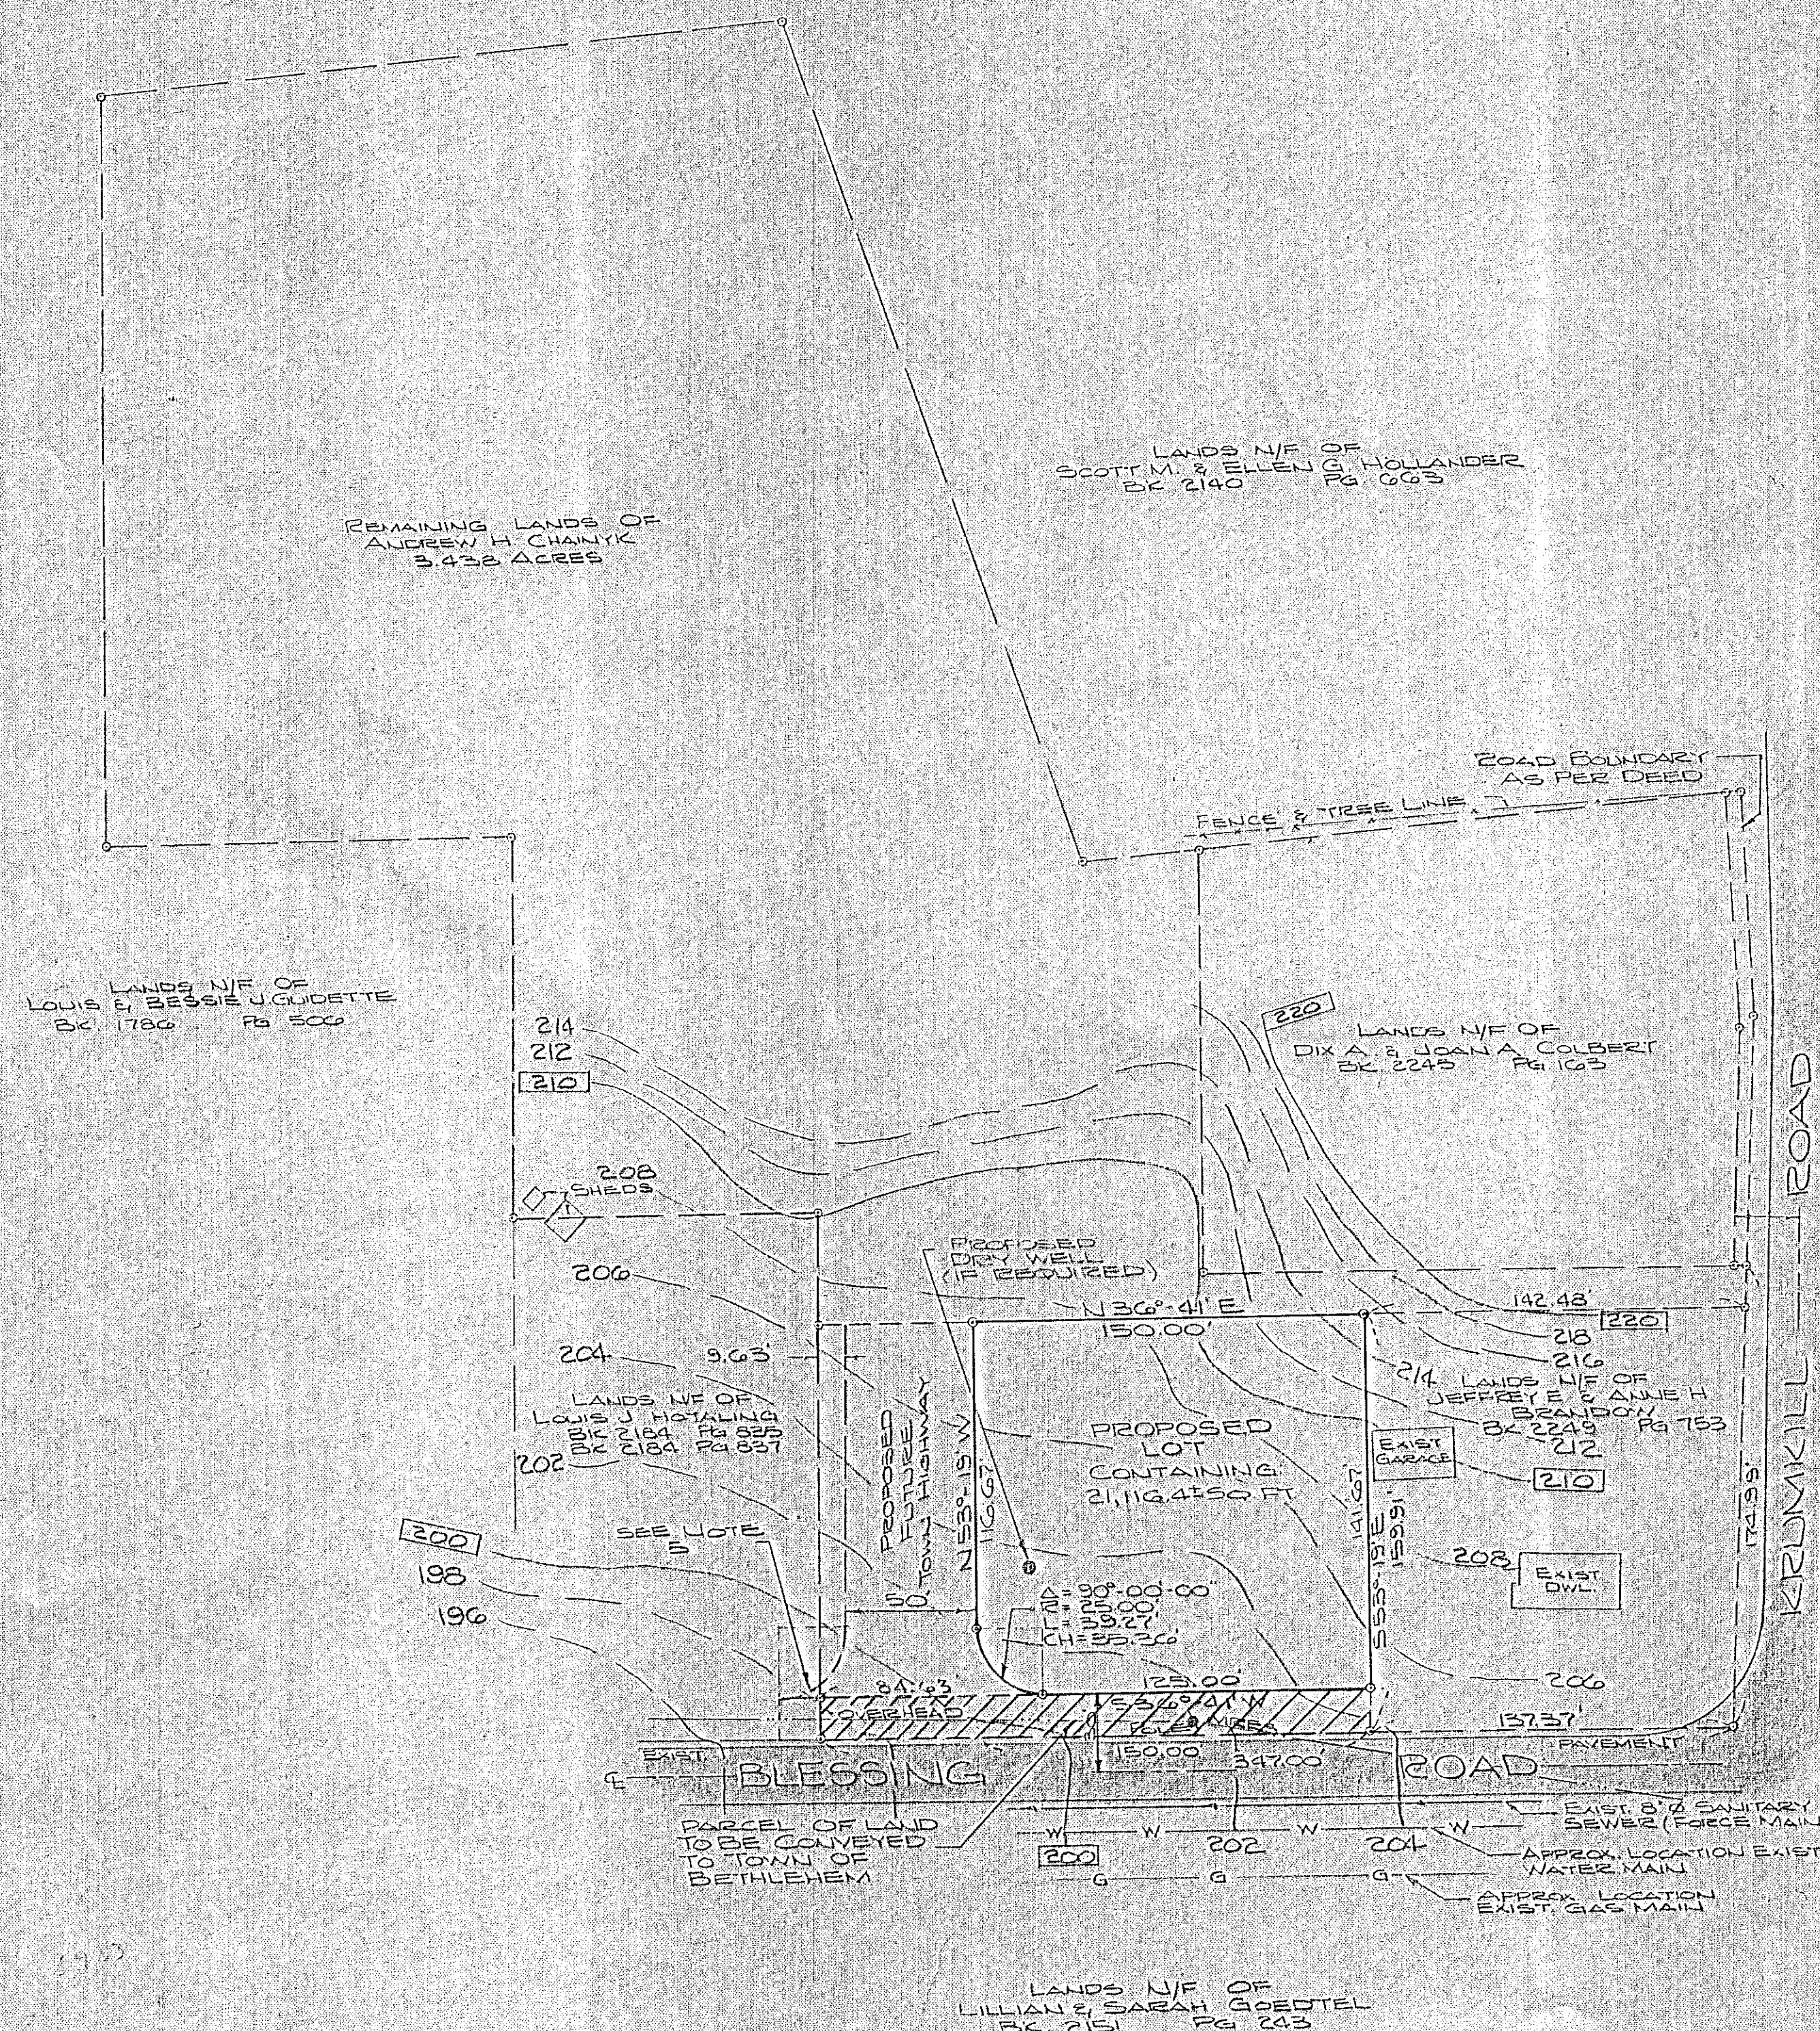
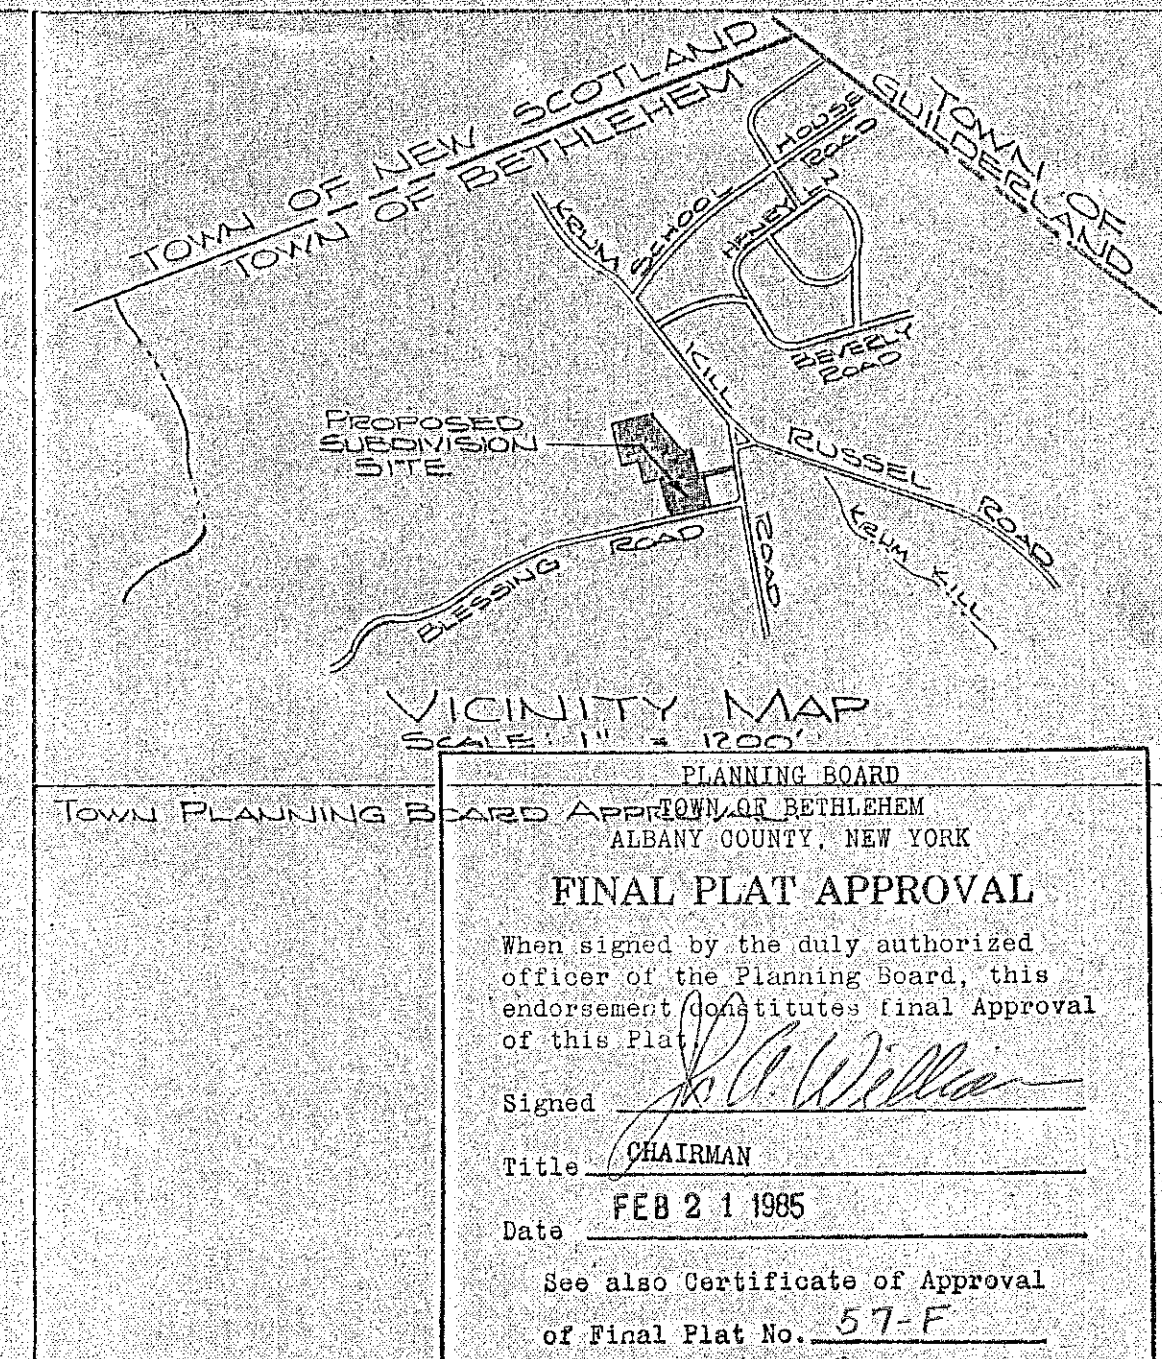


1. ACCEPTABLE GENIECO PUMP MANUFACTURERS
A. ENVIRONMENT ONE CORPORATION
SUEBETADY, NEW YORK
D. HYDRO-MATIC PUMPS
ASHLAND, OHIO
C. PUMPS WITH PUMPS EQUAL TO A OR D.
2. SHOP DRAWINGS FOR PUMPS SHALL BE SUBMITTED TO BETHLEHEM SEWER DISTRICT FOR APPROVAL. DRAWINGS SHALL INCLUDE A LIST OF MATERIALS, PAINTING SYSTEM, EQUIPMENT INSTALLATION DRAWINGS, PIPING DRAWINGS, ELECTRICAL WIRING DIAGRAMS AND INSTRUMENT LOGIC DIAGRAMS. INSTRUMENT LOGIC DIAGRAMS SUBMITTED SHALL BE PREPARED USING ISA AND NEMA STANDARD SYMBOLS AND IDENTIFICATION LETTERS. ELECTRICAL DIAGRAMS SHALL BE DRAWN WITH CIRCUITRY ARRANGED IN FUNCTIONAL SEQUENCE ON LADDER TYPE DIAGRAMS AND SHALL UTILIZE STANDARD SYMBOLS AND ACCEPTED INDUSTRY DRAFTING PRACTICES. ALL RELAYS SHALL BE IDENTIFIED BY NAME AND MODEL NUMBER.
3. ALL CONNECTIONS OF GENIECO PUMP SYSTEM TO EXISTING TOWN SANITARY SEWER FACILITIES SHALL BE MADE BY BETHLEHEM SEWER DISTRICT FORCES OR UNDER THEIR SUPERVISION.

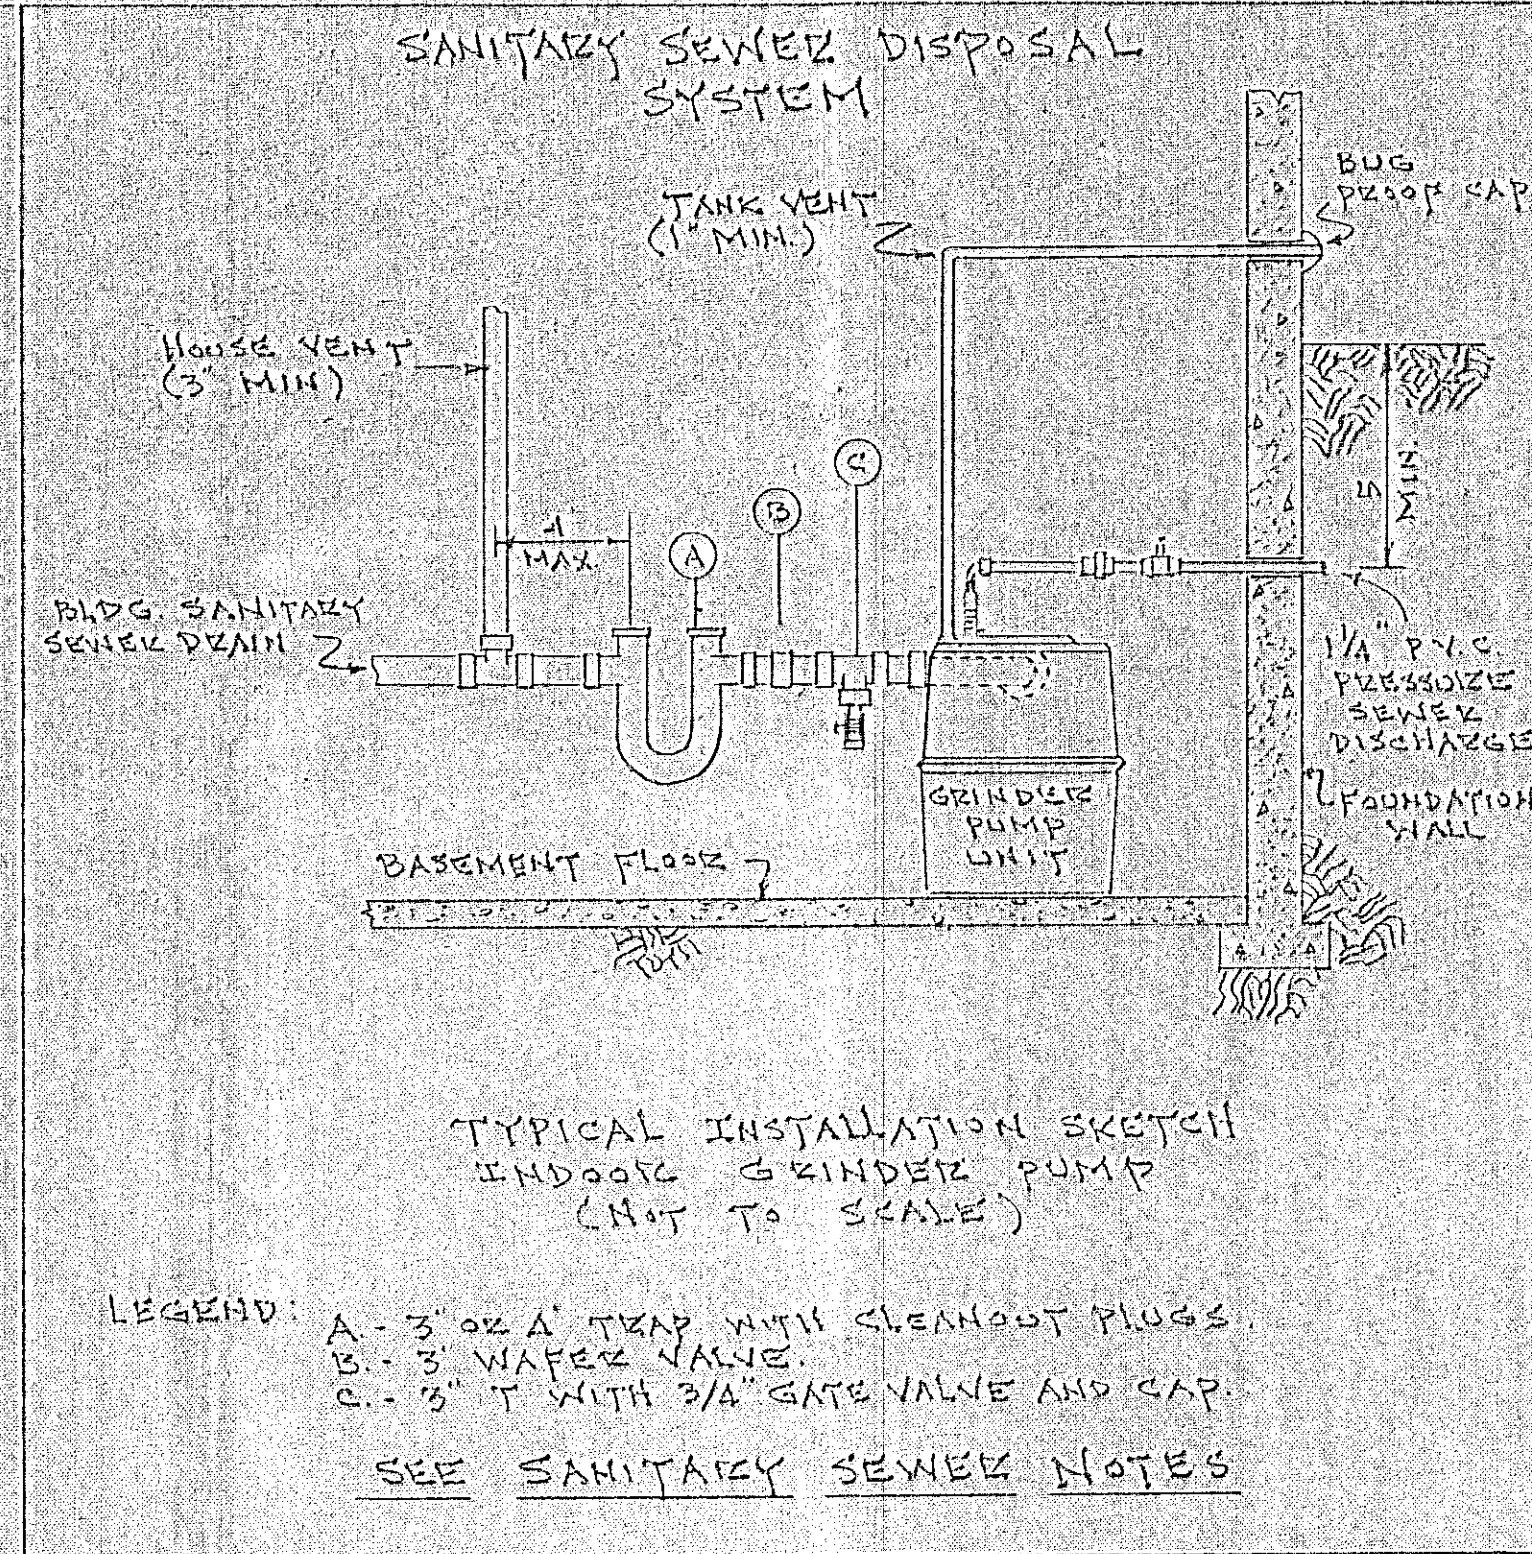

- ## NOTES
1. MAP PREPARED FROM AN ACCURATE FIELD SURVEY, DEEDS AND MAPS OF RECORDED.
 2. PROPOSED LOT LOCATED IN A RESIDENTIAL ZONE.
 3. A COLLECTION OF RECORDED UTILITIES TO EXISTING TOWN FACILITIES TO BE INSTALLED TO MEET ALL GOVERNMENTAL SPECIFICATIONS.
 4. ELEVATIONS ARE U.S.G.S. DATUM, CONTOUR INTERVAL (2.) FEET.
 5. ARRANGEMENTS FOR ACQUISITION OF LANDS TO CONSTRUCT PROPOSED FUTURE TOWN HIGHWAY SHOWN ON MAP HAVE BEEN MADE AND APPROVED.
 6. SEE MAP ENTITLED, "MAP OF LANDS OF A. H. CHAIKIN", DATED 4/13/53, MADE BY G. E. THIBAUDT, LAND SURVEYOR.
 7. NOT CONSIDERED A SUBDIVISION UNDER ALABAMA COUNTY

REVISED: 2/19/85
REVISED: 1/22/85 - MAP UPDATED WITH NECESSARY DATA FOR
FINAL APPROVAL BY TOWN.

MAP OF
SUBDIVISION
LANDS OF
ANDREW H CHAINYIK

TOWN OF BETHLEHEM
COUNTY: ALBANY STATE: NEW YORK
SCALE: 1" = 30' DATE: MAY 31, 1984

MAP PREPARED BY:
PAUL E HITE
LICENSED LAND SURVEYOR
DELMAR, NEW YORK

NO HEALTH DEPARTMENT APPROVAL
REQUIRED. SEE NOTE 7.

0 INCHES 1
Town of Bethlehem, NY