

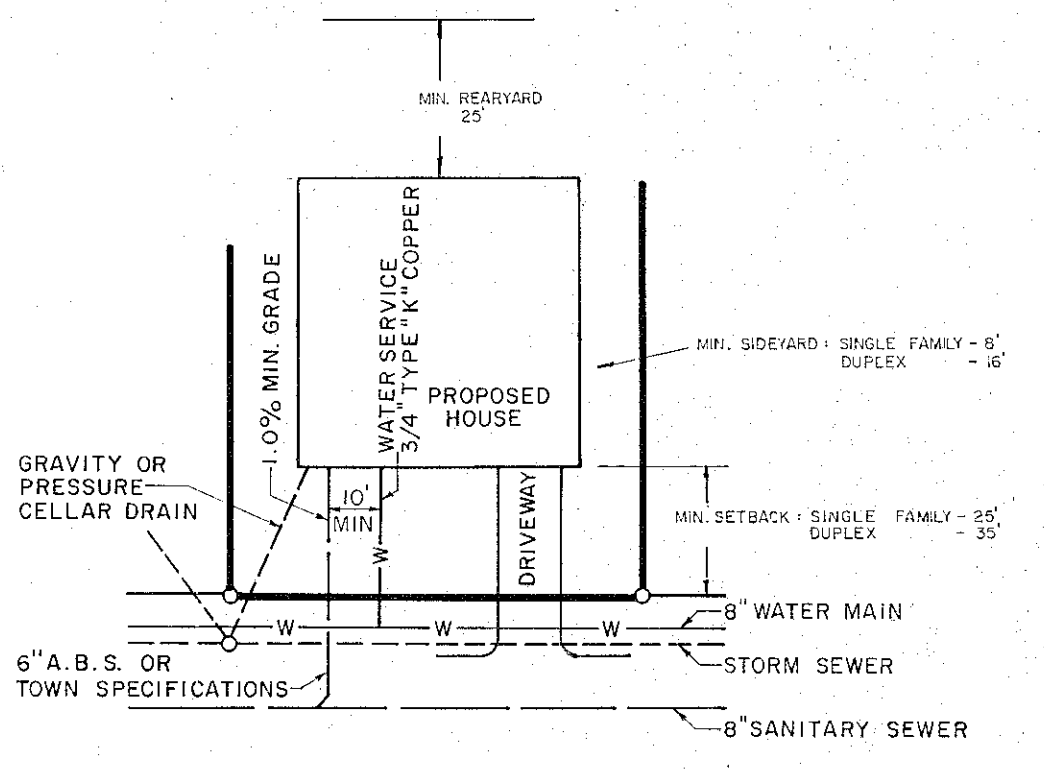
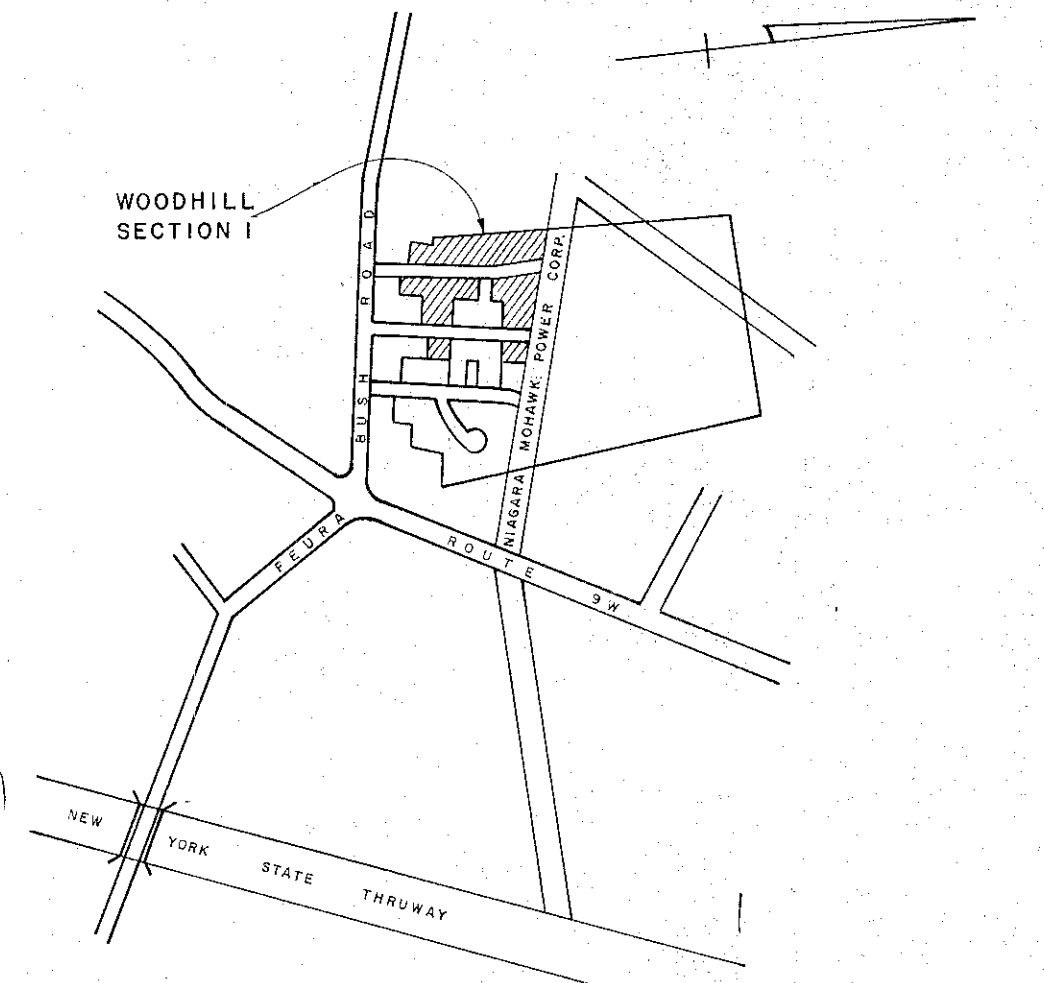


REVISIONS		
NO.	DATE	DESCRIPTION
1	8/30/85	WATER & GAS LINE CHANGED
2	3/19/86	TEMP TURNING

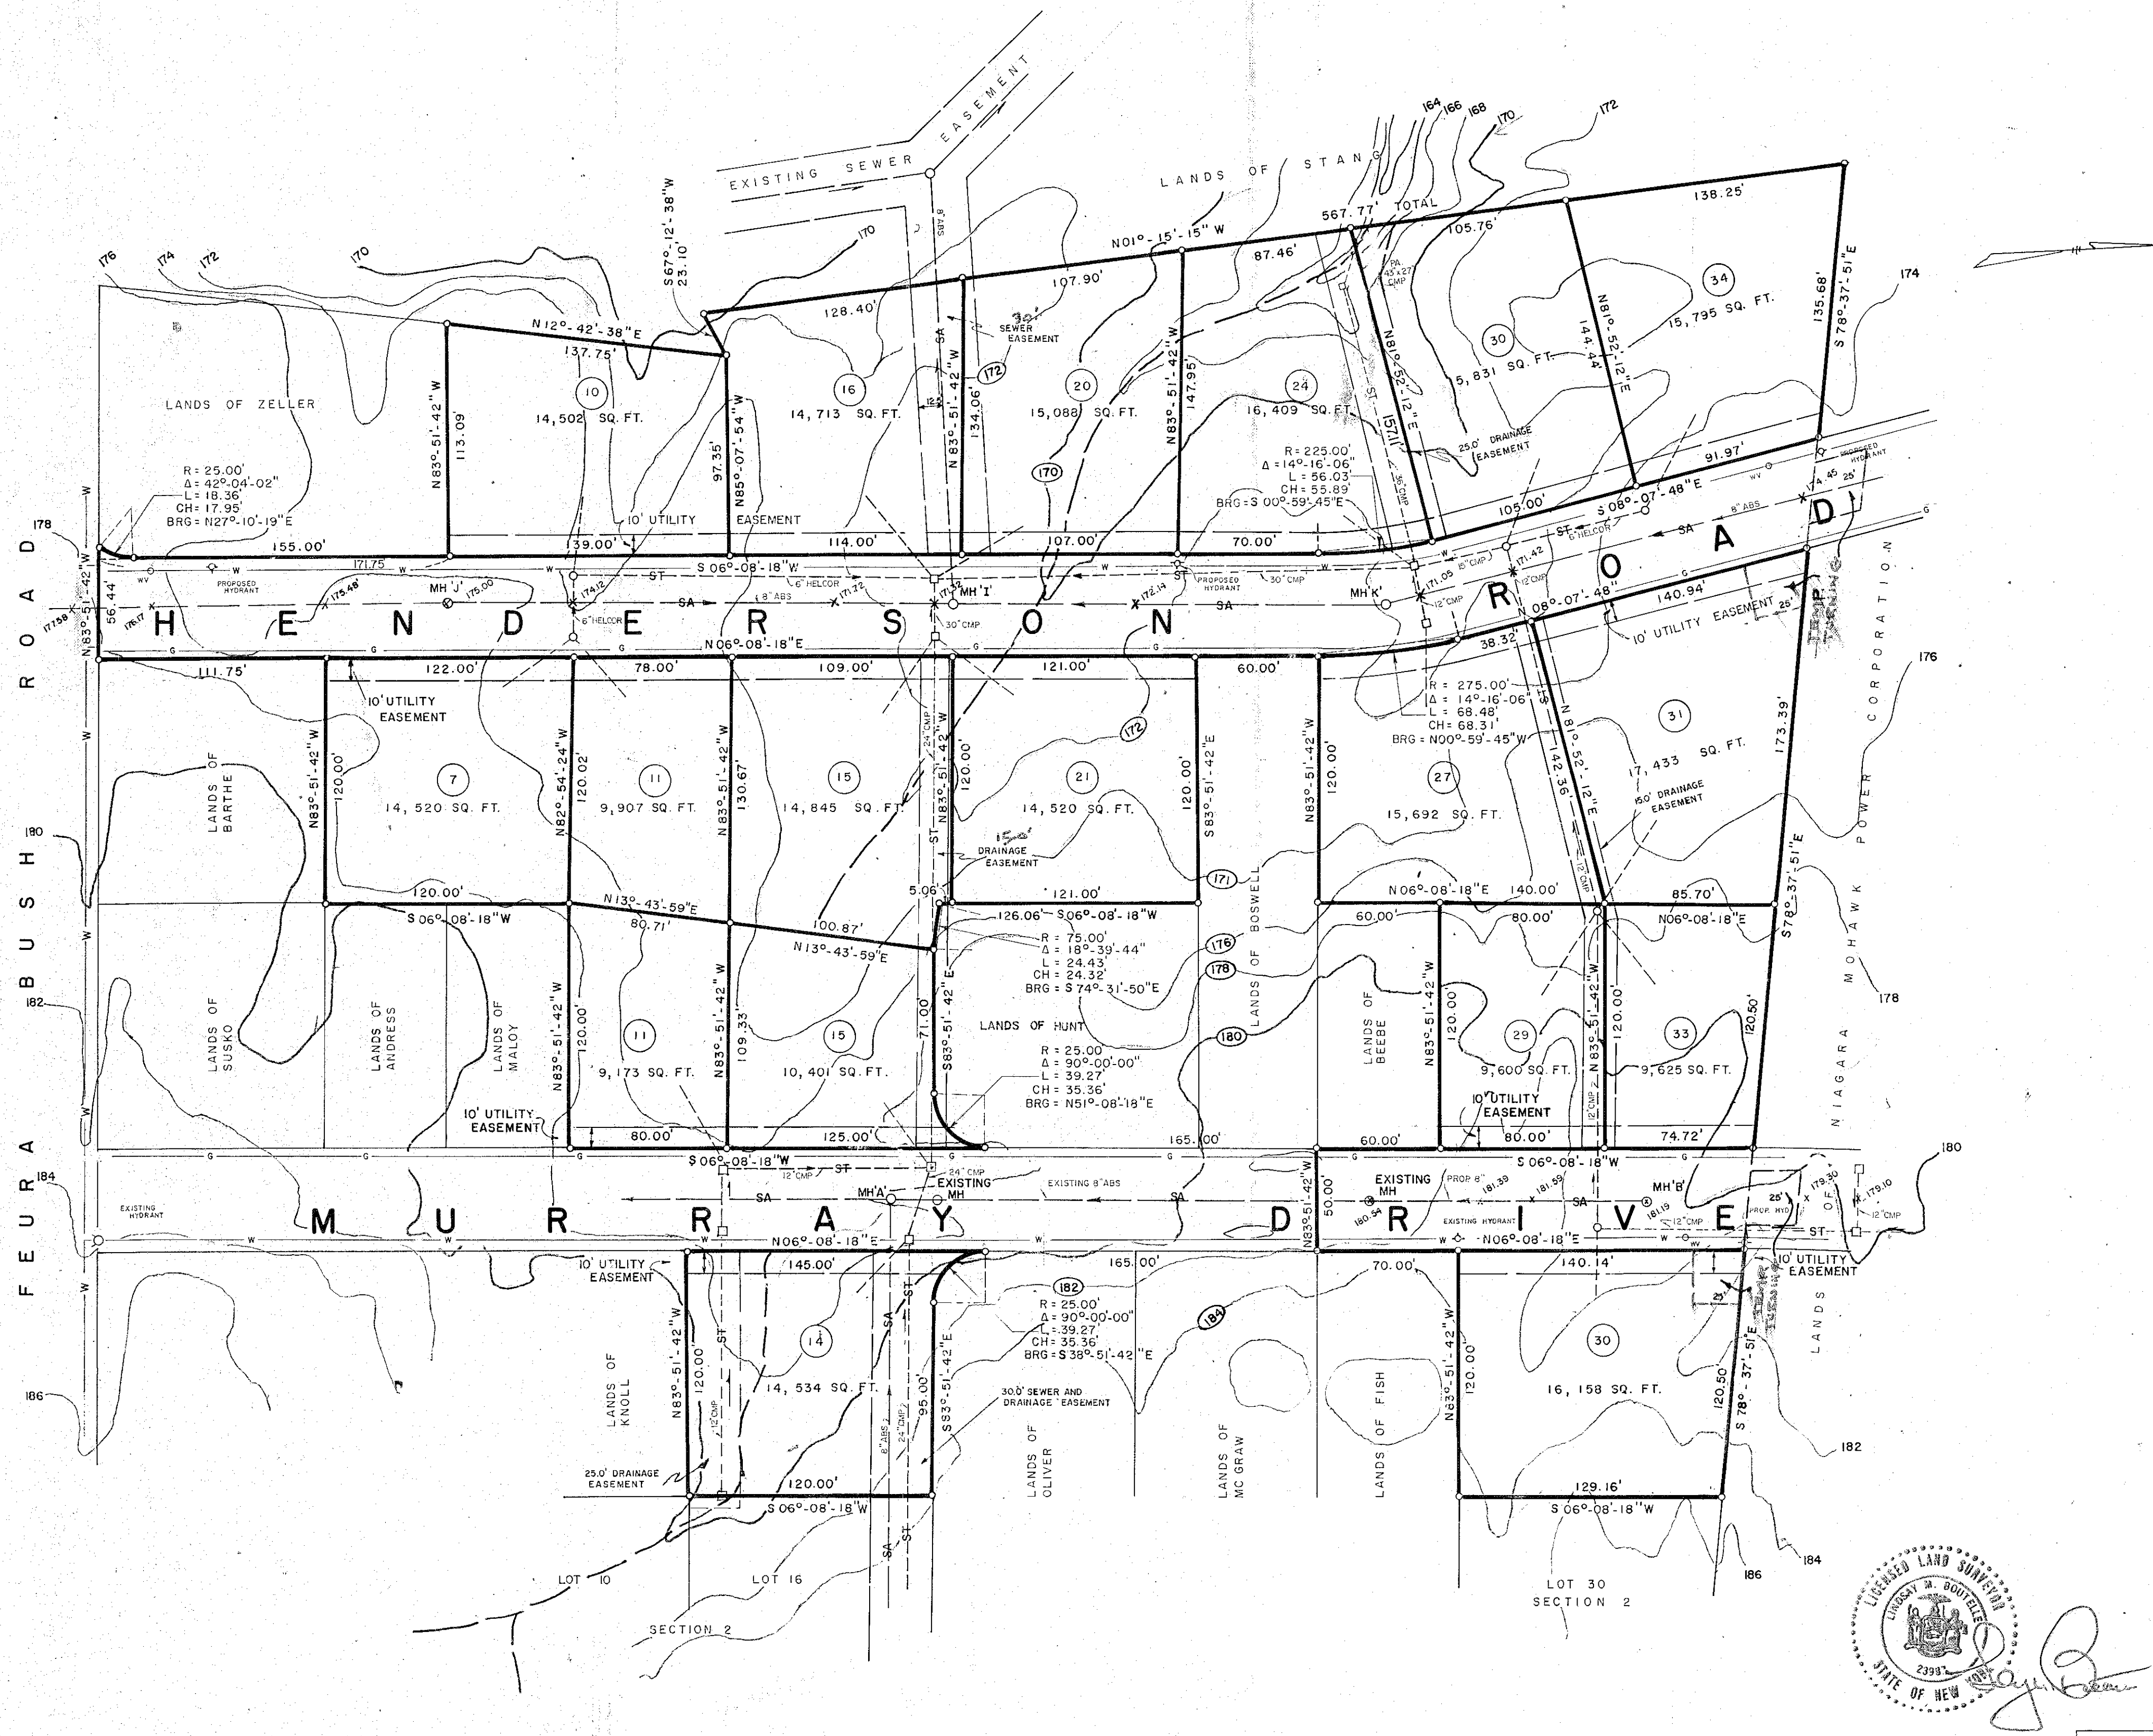

NOTES

- TOTAL NUMBER OF LOTS SHOWN 18
- WATER MAIN MATERIAL, SIZE & LOCATION DETERMINED BY WATER DIST. NO. 1 TOWN OF BETHLEHEM
- THRU BLOCK SEE TEE AND BEND DETAIL TOWN SPECIFICATIONS TABLE
- LOTS 7 THRU 34 HENDERSON ROAD AND LOTS 11 THRU 33 MURRAY DRIVE COMPRISE SECTION NO. 1 AND SHOWN IN SOLID BOLD LINES
- BASEMENTS SHOWN TO BE GRANTED TO TOWN.

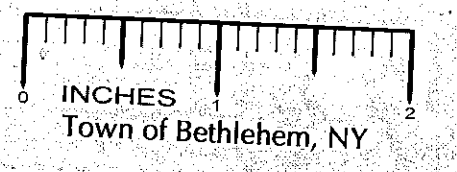

LEGEND

ST	—	DENOTES	STORM SEWER W/ CATCH BASIN
W	—		WATER MAIN W/ GATE VALVE
SA	—		SANITARY SEWER W/ MANHOLE
G	—		GAS MAIN
H	—		HYDRANT

ALBANY COUNTY HEALTH DEPARTMENT APPROVAL

ALBANY COUNTY DEPARTMENT OF HEALTH

This is to certify that the proposed arrangements for water supply and sewerage for Woodhill, Section 1, are approved subject to the conditions listed in letter of this date, and in accordance with Article X of the Albany County Sanitary Code. Consent is hereby given for the filing of this map in the Office of the Albany County Clerk.

Date JAN 31 1986

By *William A. Gratton, M.D.* Commissioner of Health

By *Stephane J. S. S. S.* Dir. Div. Environmental Health Services

PLANNING BOARD APPROVAL

TOWN OF BETHLEHEM

ALBANY COUNTY, NEW YORK

FINAL PLAT APPROVAL

When signed by the duly authorized officer of the Planning Board, this endorsement constitutes final approval of this plat.

Signed *John A. Willis*

Title CHAIRMAN

Date MAR 25 1986

See also Certificate of Approval of Final Plat No. 59-S1-F

MAP OF "WOODHILL" SECTION NO. 1 PROPERTY OF VINCENT RIEMMA

TOWN OF BETHLEHEM

TOWN: BETHLEHEM	COUNTY: ALBANY
STATE: NEW YORK	DATE: MARCH 11, 1985
SCALE: 1" = 50'	REVISION NO: 2

Map Prepared by EDWARD W. BOUTELLE & SON CIVIL ENGINEERS & SURVEYORS Delmar, New York

SHEET FILE OF NO: