




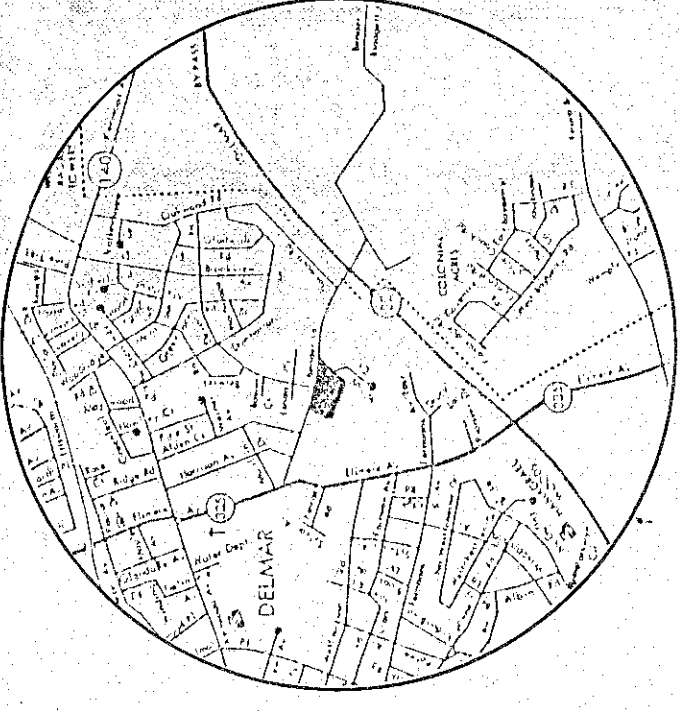

LOCATION MAP
N.T.S.

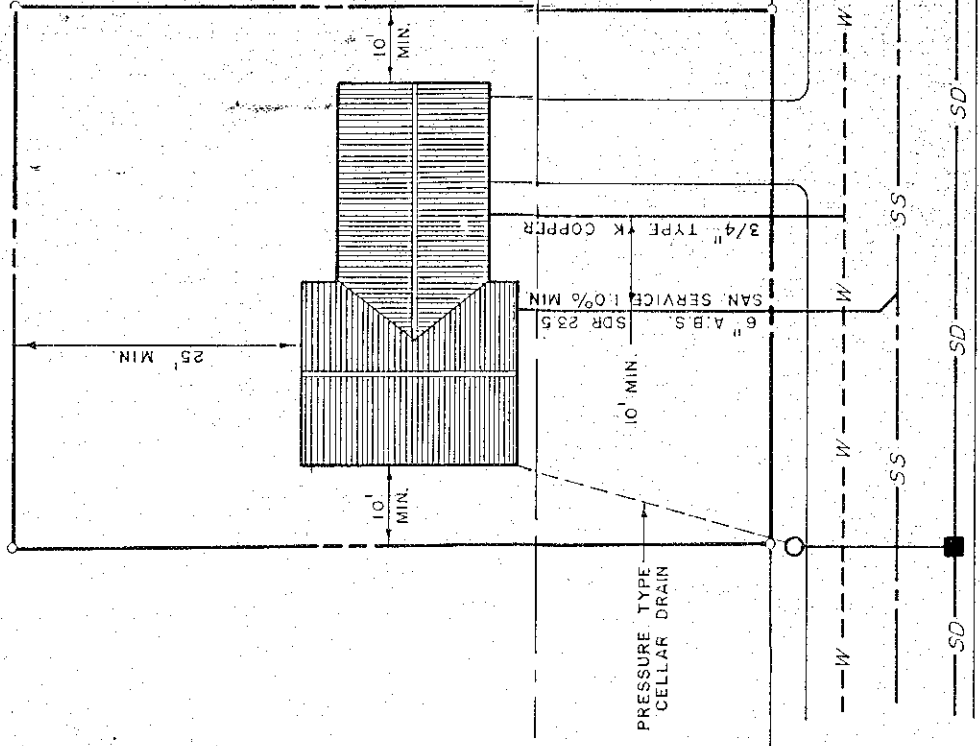

TYPICAL LOT LAYOUT
N.T.S.

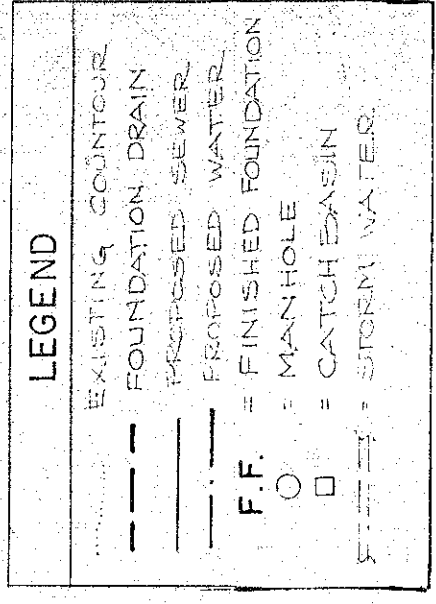

DATE	REVISION	CK BY
8-28-88	ADD - BLDG. LIMIT LINE	
8-28-88	ADD - OWNERS NAMES ON ADJOINING PROP.	
8-28-88	ADD - CHANGE SUBDIVISION NAME	
9-24-88	ADD - LOT SIZES & SEWER EASEMENTS	
4-17-89	REVISED - TOWN ENGINEER'S PLAT FOR APPROVAL	


TOWN OF BETHLEHEM, ALBANY COUNTY, NEW YORK
FINAL PLAT APPROVAL
I, the undersigned, being the duly authorized officer of the Planning Board, this endorsement constitutes final approval of this plat.
Signed: *[Signature]*
Title: *[Title]*
Date: *[Date]*
See also Certificate of Approval of Final Plat No. *[Number]*

PROPOSED SUBDIVISION
HAMPSHIRE PLACE
BENDER LANE TOWN OF BETHLEHEM ALBANY COUNTY NEW YORK


BRAND PARENTEAU ASSOCIATES, INC.
848 KENWOOD AVENUE
SLINGERLANDS N.Y. 12159

M. J. ENGINEERING, P.C.
1 MAP: NOL DRIVE
CLIFTON PARK, N.Y.

DATE: 6/24/1986 SCALE: 1"=40'

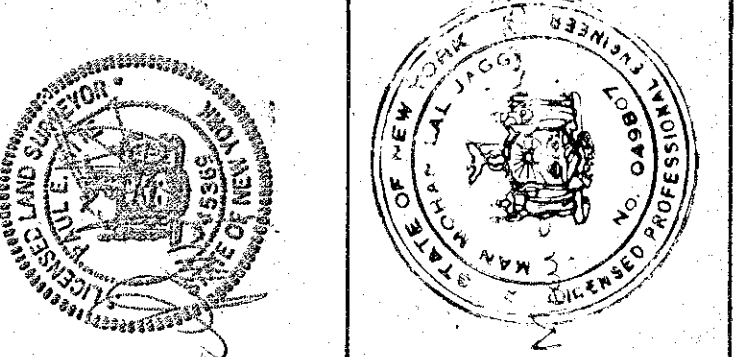

ALBANY COUNTY DEPARTMENT OF HEALTH
This is to certify that the proposed arrangements for water supply and sewerage for Hampshire Place, Albany County, New York, as shown on the attached plat, have been approved by the Health Department of Albany County, New York, and in accordance with Article X of the Albany County Sanitary Code. Consent is hereby given for the filing of this map in the Office of the Albany County Clerk.
Date: 6/23/86
By: *[Signature]*, Commissioner of Health

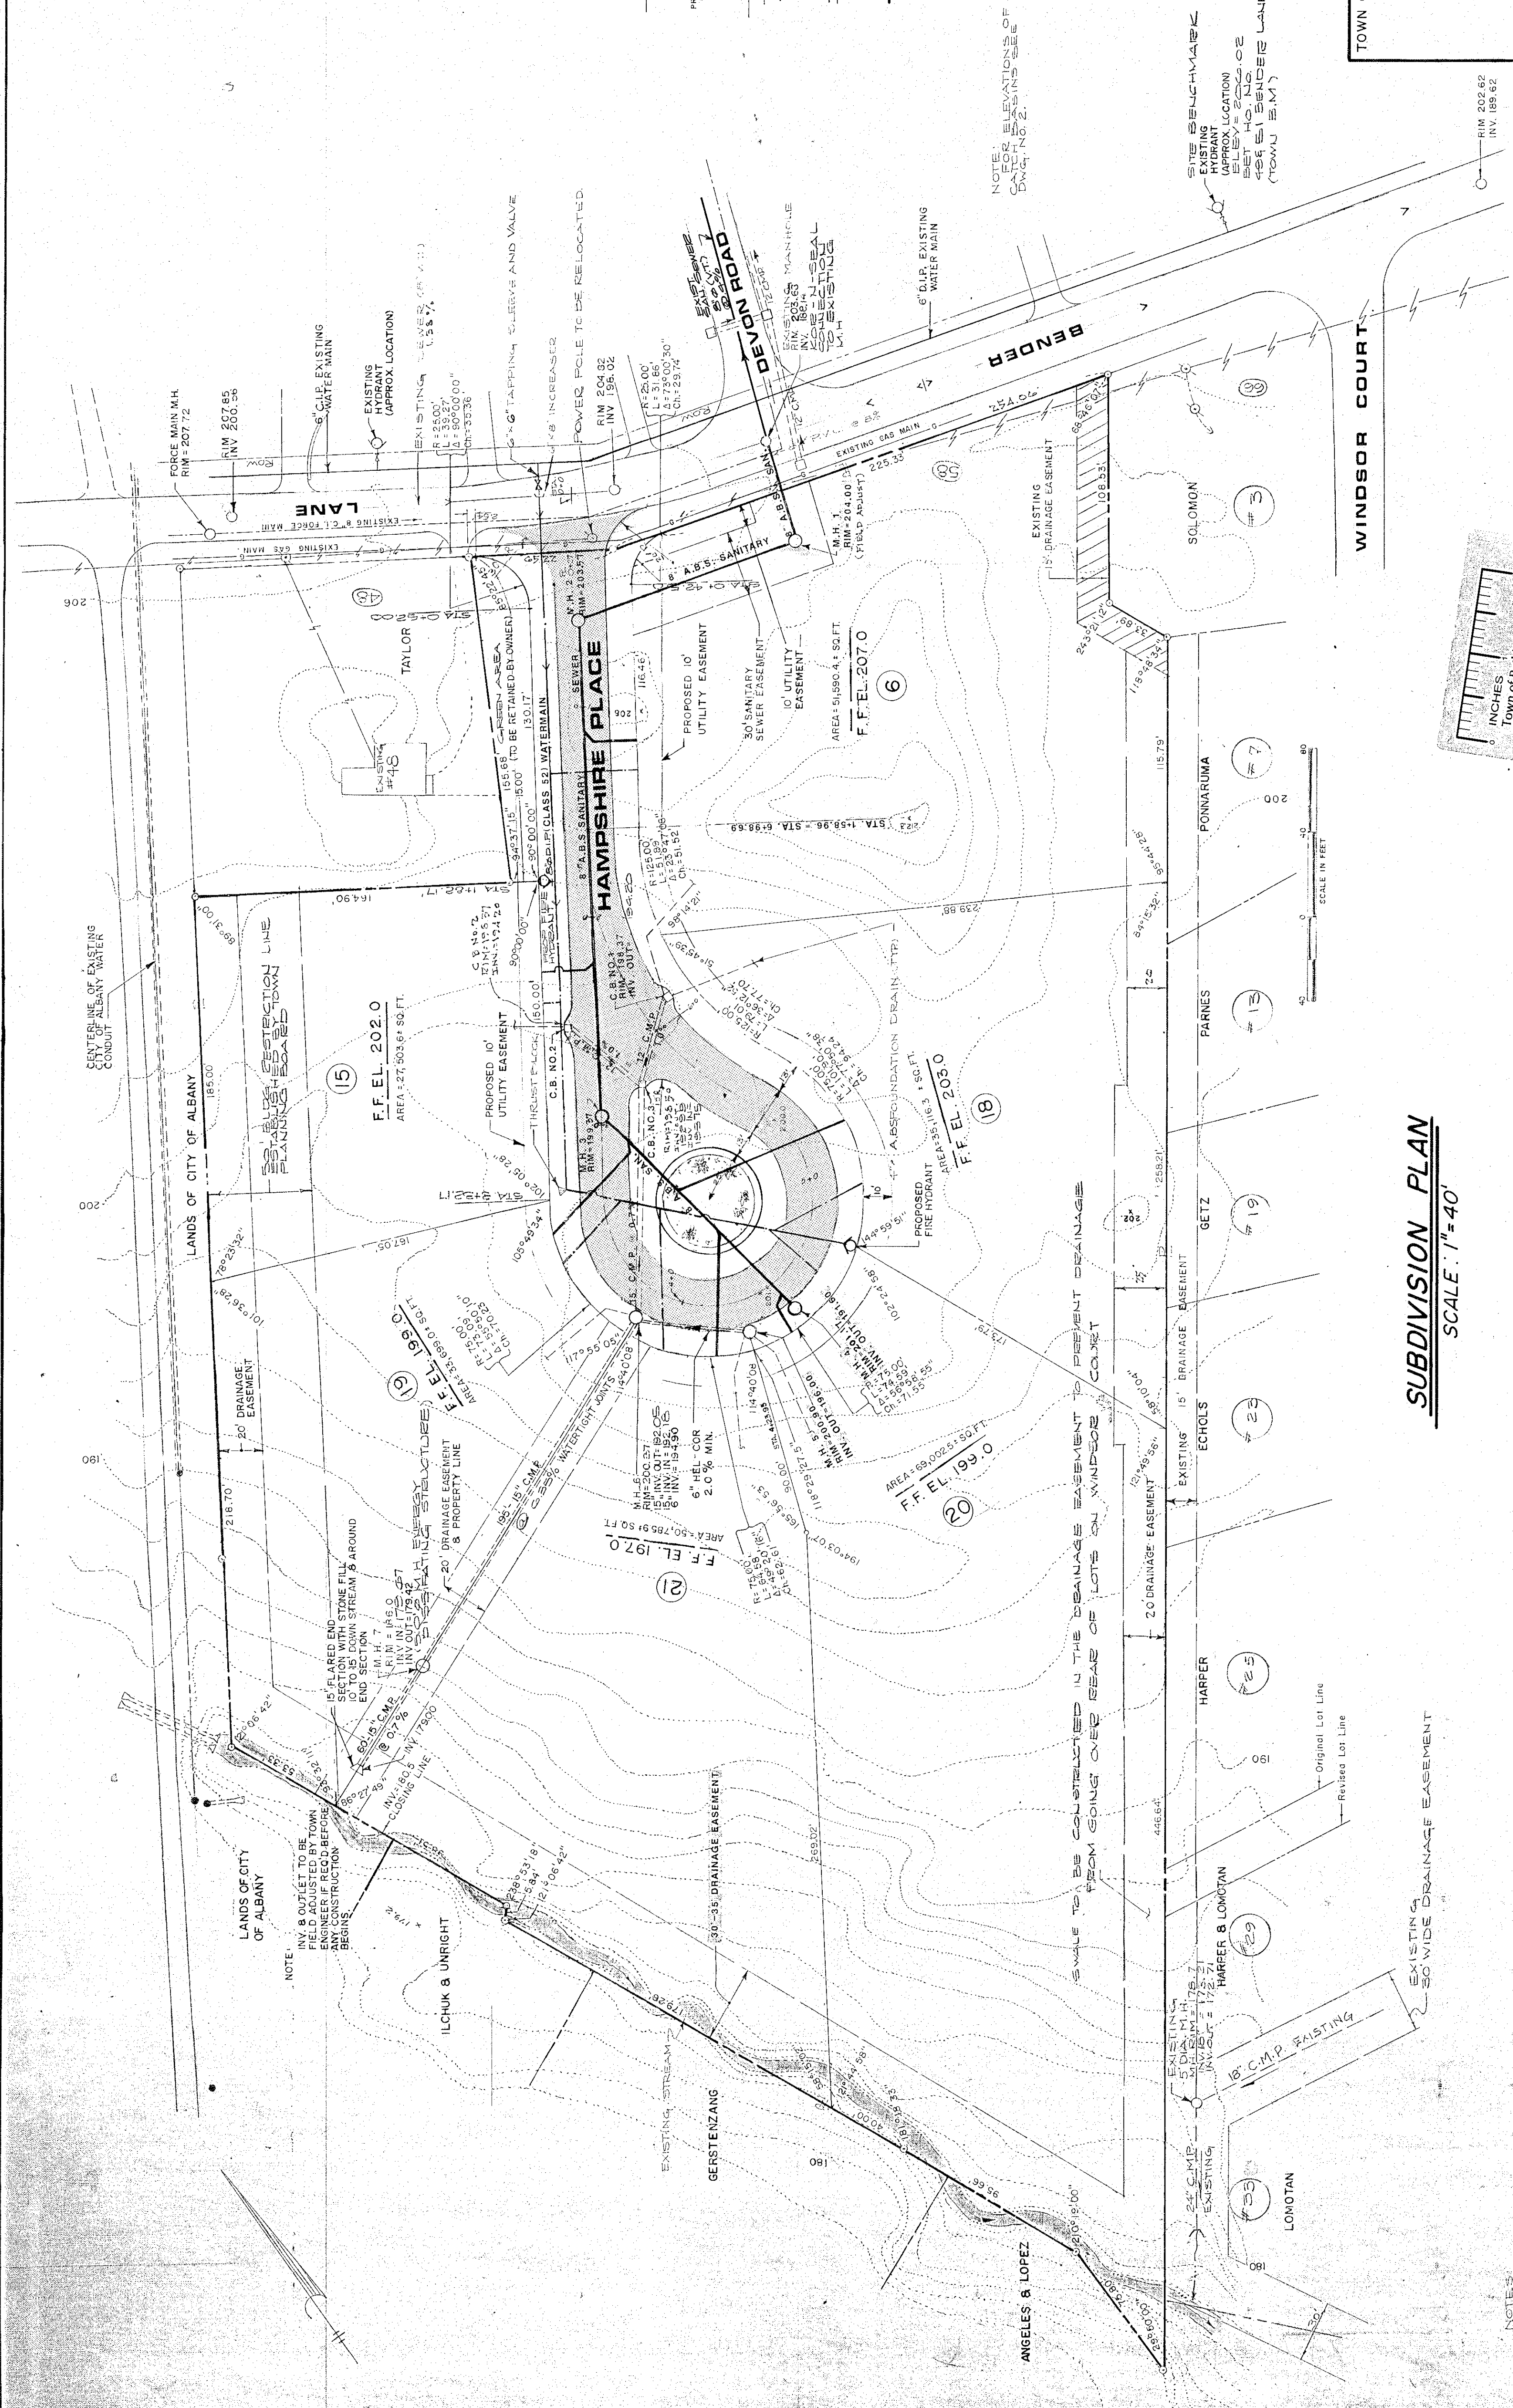

SUBDIVISION PLAN
SCALE: 1"=40'

- NOTES:**
1. PROPERTY LINE HAS BEEN TAKEN FROM SURVEY MAP PREPARED BY PAUL E. HITE, MARCH 24, 1965
 2. ELEVATIONS ARE BASED ON U.S.G.S. DATUM.
 3. DRAINAGE EASEMENT INFORMATION TAKEN FROM SURVEY MAP PREPARED BY EDWARD W. BOUTELLE, JUNE 1, 1967
 4. LOCATION OF EXISTING WATERMAIN & SEWER ARE APPROXIMATE.
 5. THESE ARE TO BE VERIFIED IN THE FIELD PRIOR TO CONSTRUCTION.
 6. SANITARY SEWER HOUSE LATERAL WILL BE 6" ABS.
 7. CLEAN OUT WILL BE PROVIDED ON THE LATERAL IF THE LENGTH EXCEEDS 100 FT.
 8. THE WATERMAIN WILL BE TESTED FOR PRESSURE & LEAKAGE AND WILL BE STERILIZED PER AWWA STANDARDS BEFORE PLACING IN SERVICE.
 9. WATER SERVICE WILL BE 1" COPPER K.
 10. SEWER SERVICE WILL BE 3" DENSE BINDER AND 1" TOP COAT.
 11. SANITARY SEWER WILL BE TESTED PER APPLICABLE ASTM STANDARDS.
 12. STORM WATER PIPES WILL BE C.M.P. WITH FULL BITUMINOUS COATING AND PAVED INVERT.
 13. EXIST. UTILITY LINES IN BENDER LANE TO BE ACCURATELY LOCATED BEFORE INSTALLING WATER & SEWER LINES ALONG THE ROAD.
 14. CONCRETE OR METAL PIPES SHALL BE SET IN STRONG MORTAR TO BE 2" MIN. THICK.
 15. ALL EXISTING UTILITY LINES SHALL BE MARKED ON FIELD SURVEY BY SPRAY PAINT.
 16. ALL EXISTING UTILITY LINES SHALL BE CONNECTED TO SANITARY SEWER.