


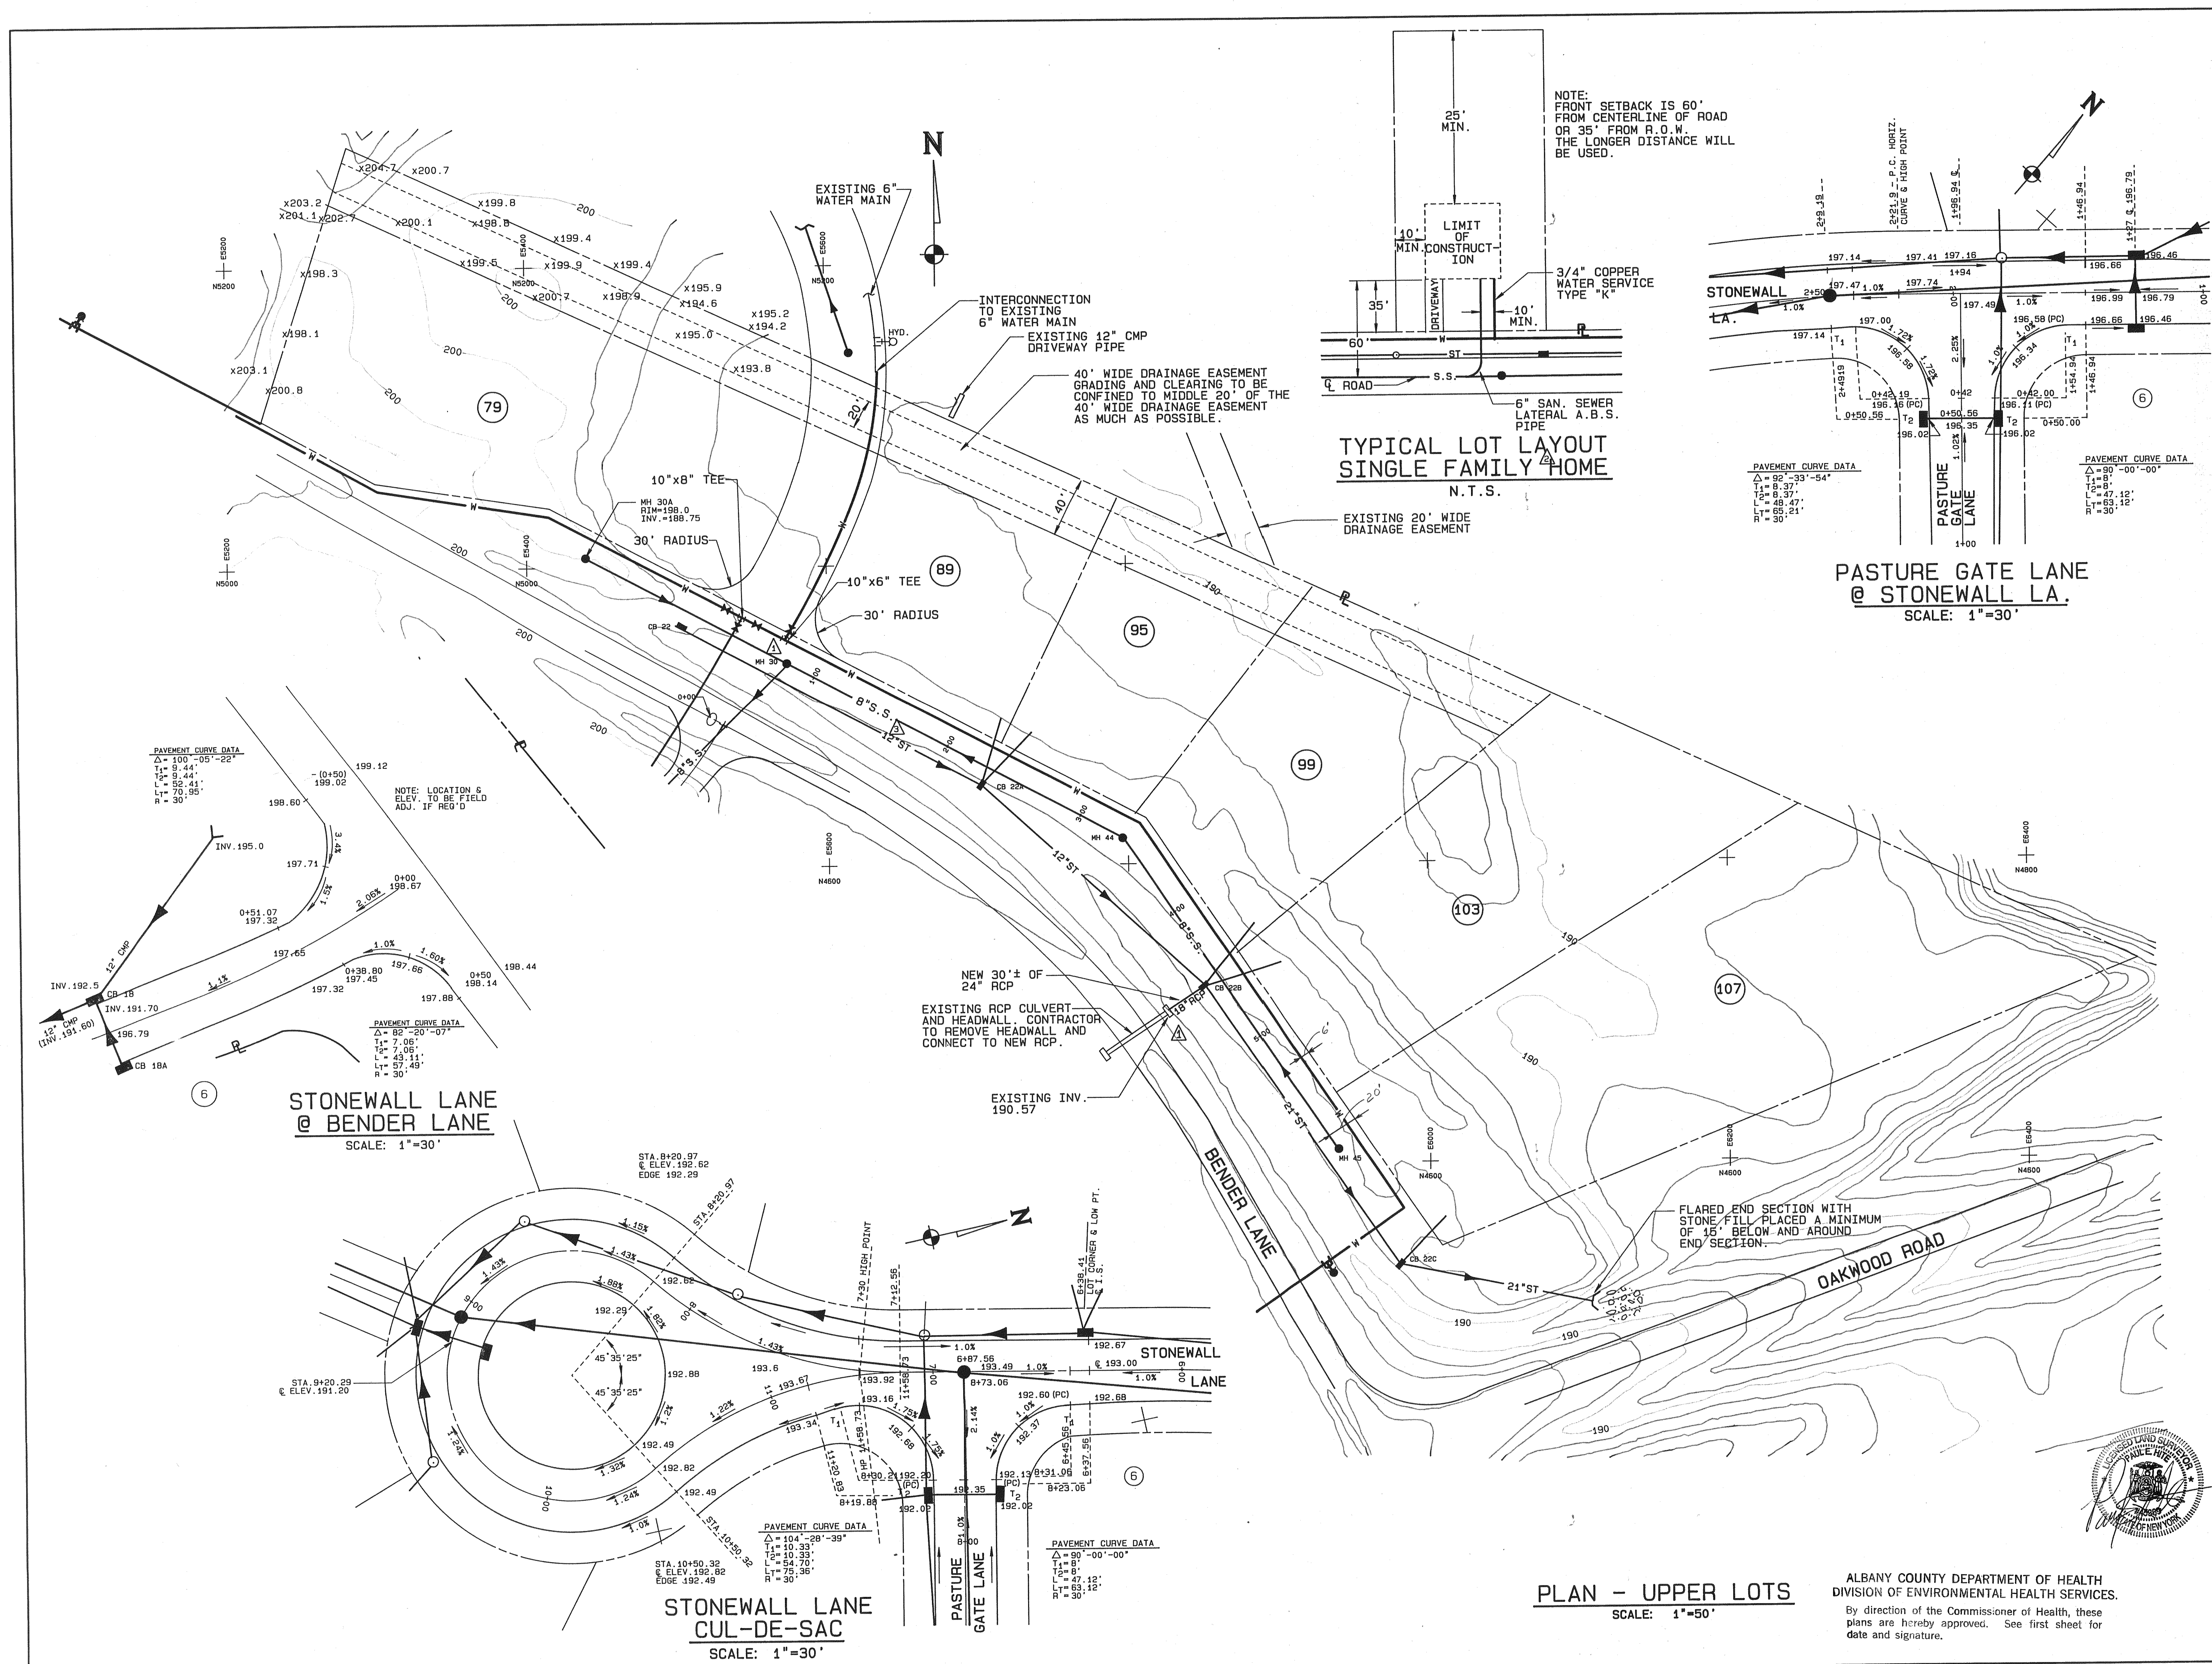

SCALE
0 5 1 2 3
KEY PLAN

NOTES

NOTE: SEWER LINES ARE TO BE INSTALLED UNDER THE SUPERVISION OF A NEW YORK STATE LICENSED PROFESSIONAL ENGINEER. ENGINEER SHALL SUBMIT A CERTIFICATE STATING THAT THE CONSTRUCTED FACILITIES HAVE BEEN CONSTRUCTED IN ACCORDANCE WITH THE APPROVED PLANS. CERTIFICATION MUST BE RECEIVED BY THE ALBANY COUNTY HEALTH DEPARTMENT WITHIN SIXTY (60) DAYS FROM THE COMPLETION OF CONSTRUCTION.

NOTE: WATER QUALITY-TYPE PIPE MATERIAL MUST BE UTILIZED FOR SANITARY AND STORM SEWERS IN AREAS WHERE A TEN FOOT HORIZONTAL SEPARATION DISTANCE FROM WATER MAINS CANNOT BE MAINTAINED.

NOTE: ALL WATER MAINS ARE TO BE INSTALLED, DISINFECTED, AND TESTED IN ACCORDANCE WITH AWWA STANDARD C601 OR OTHER METHOD ACCEPTABLE TO THE ALBANY COUNTY HEALTH DEPARTMENT.

UNAUTHORIZED ALTERATIONS OR ADDITIONS TO THIS DOCUMENT IS A VIOLATION OF SECTION 2205 SUBDIVISION 2 OF THE NEW YORK STATE EDUCATION LAW

REVISIONS			
DATE	BY	DESCRIPTION	SYMBOL
4/87	JB	MOVE MH 30, ADD STORM SEWER NORTH OF BENDER LANE.	△
7/87	JB	ADDED DETAIL SINGLE FAMILY HOME.	△
11/87	JB	REVISED WATER, SEWER AND DRAINAGE PER TOWN OF BETHLEHEM.	△
1/88	JB	FINAL REVISIONS	⑥

J. KENNETH FRASER AND ASSOCIATES, P.C.
CONSULTING ENGINEERS
RENSSELAER, NEW YORK

R & R ASSOCIATES

THE MEADOWS SUBDIVISION

INCHES
0 1 2
TOWN OF BETHLEHEM N.Y.

SCALE: AS NOTED

STATE OF NEW YORK
JAMES R. FRASER, P.E.
42624
PROFESSIONAL ENGINEER

PROJ. ENG'R: JFB
DRAWN BY: HLW
ASSEMBLED BY: EJS
CHECKED BY: JKF

REF. NO. 238645.010

SHEET TITLE: **PLAN- UPPER LOTS**

DATE: JANUARY 1987 SHEET 10 OF 26