



NOTE: SEWER LINES ARE TO BE INSTALLED UNDER THE SUPERVISION OF A NEW YORK STATE LICENSED PROFESSIONAL ENGINEER. ENGINEER SHALL SUBMIT A CERTIFICATE STATING THAT THE CONSTRUCTED FACILITIES HAVE BEEN CONSTRUCTED IN ACCORDANCE WITH THE APPROVED PLANS. CERTIFICATION MUST BE RECEIVED BY THE ALBANY COUNTY HEALTH DEPARTMENT WITHIN SIXTY (60) DAYS FROM THE COMPLETION OF CONSTRUCTION.

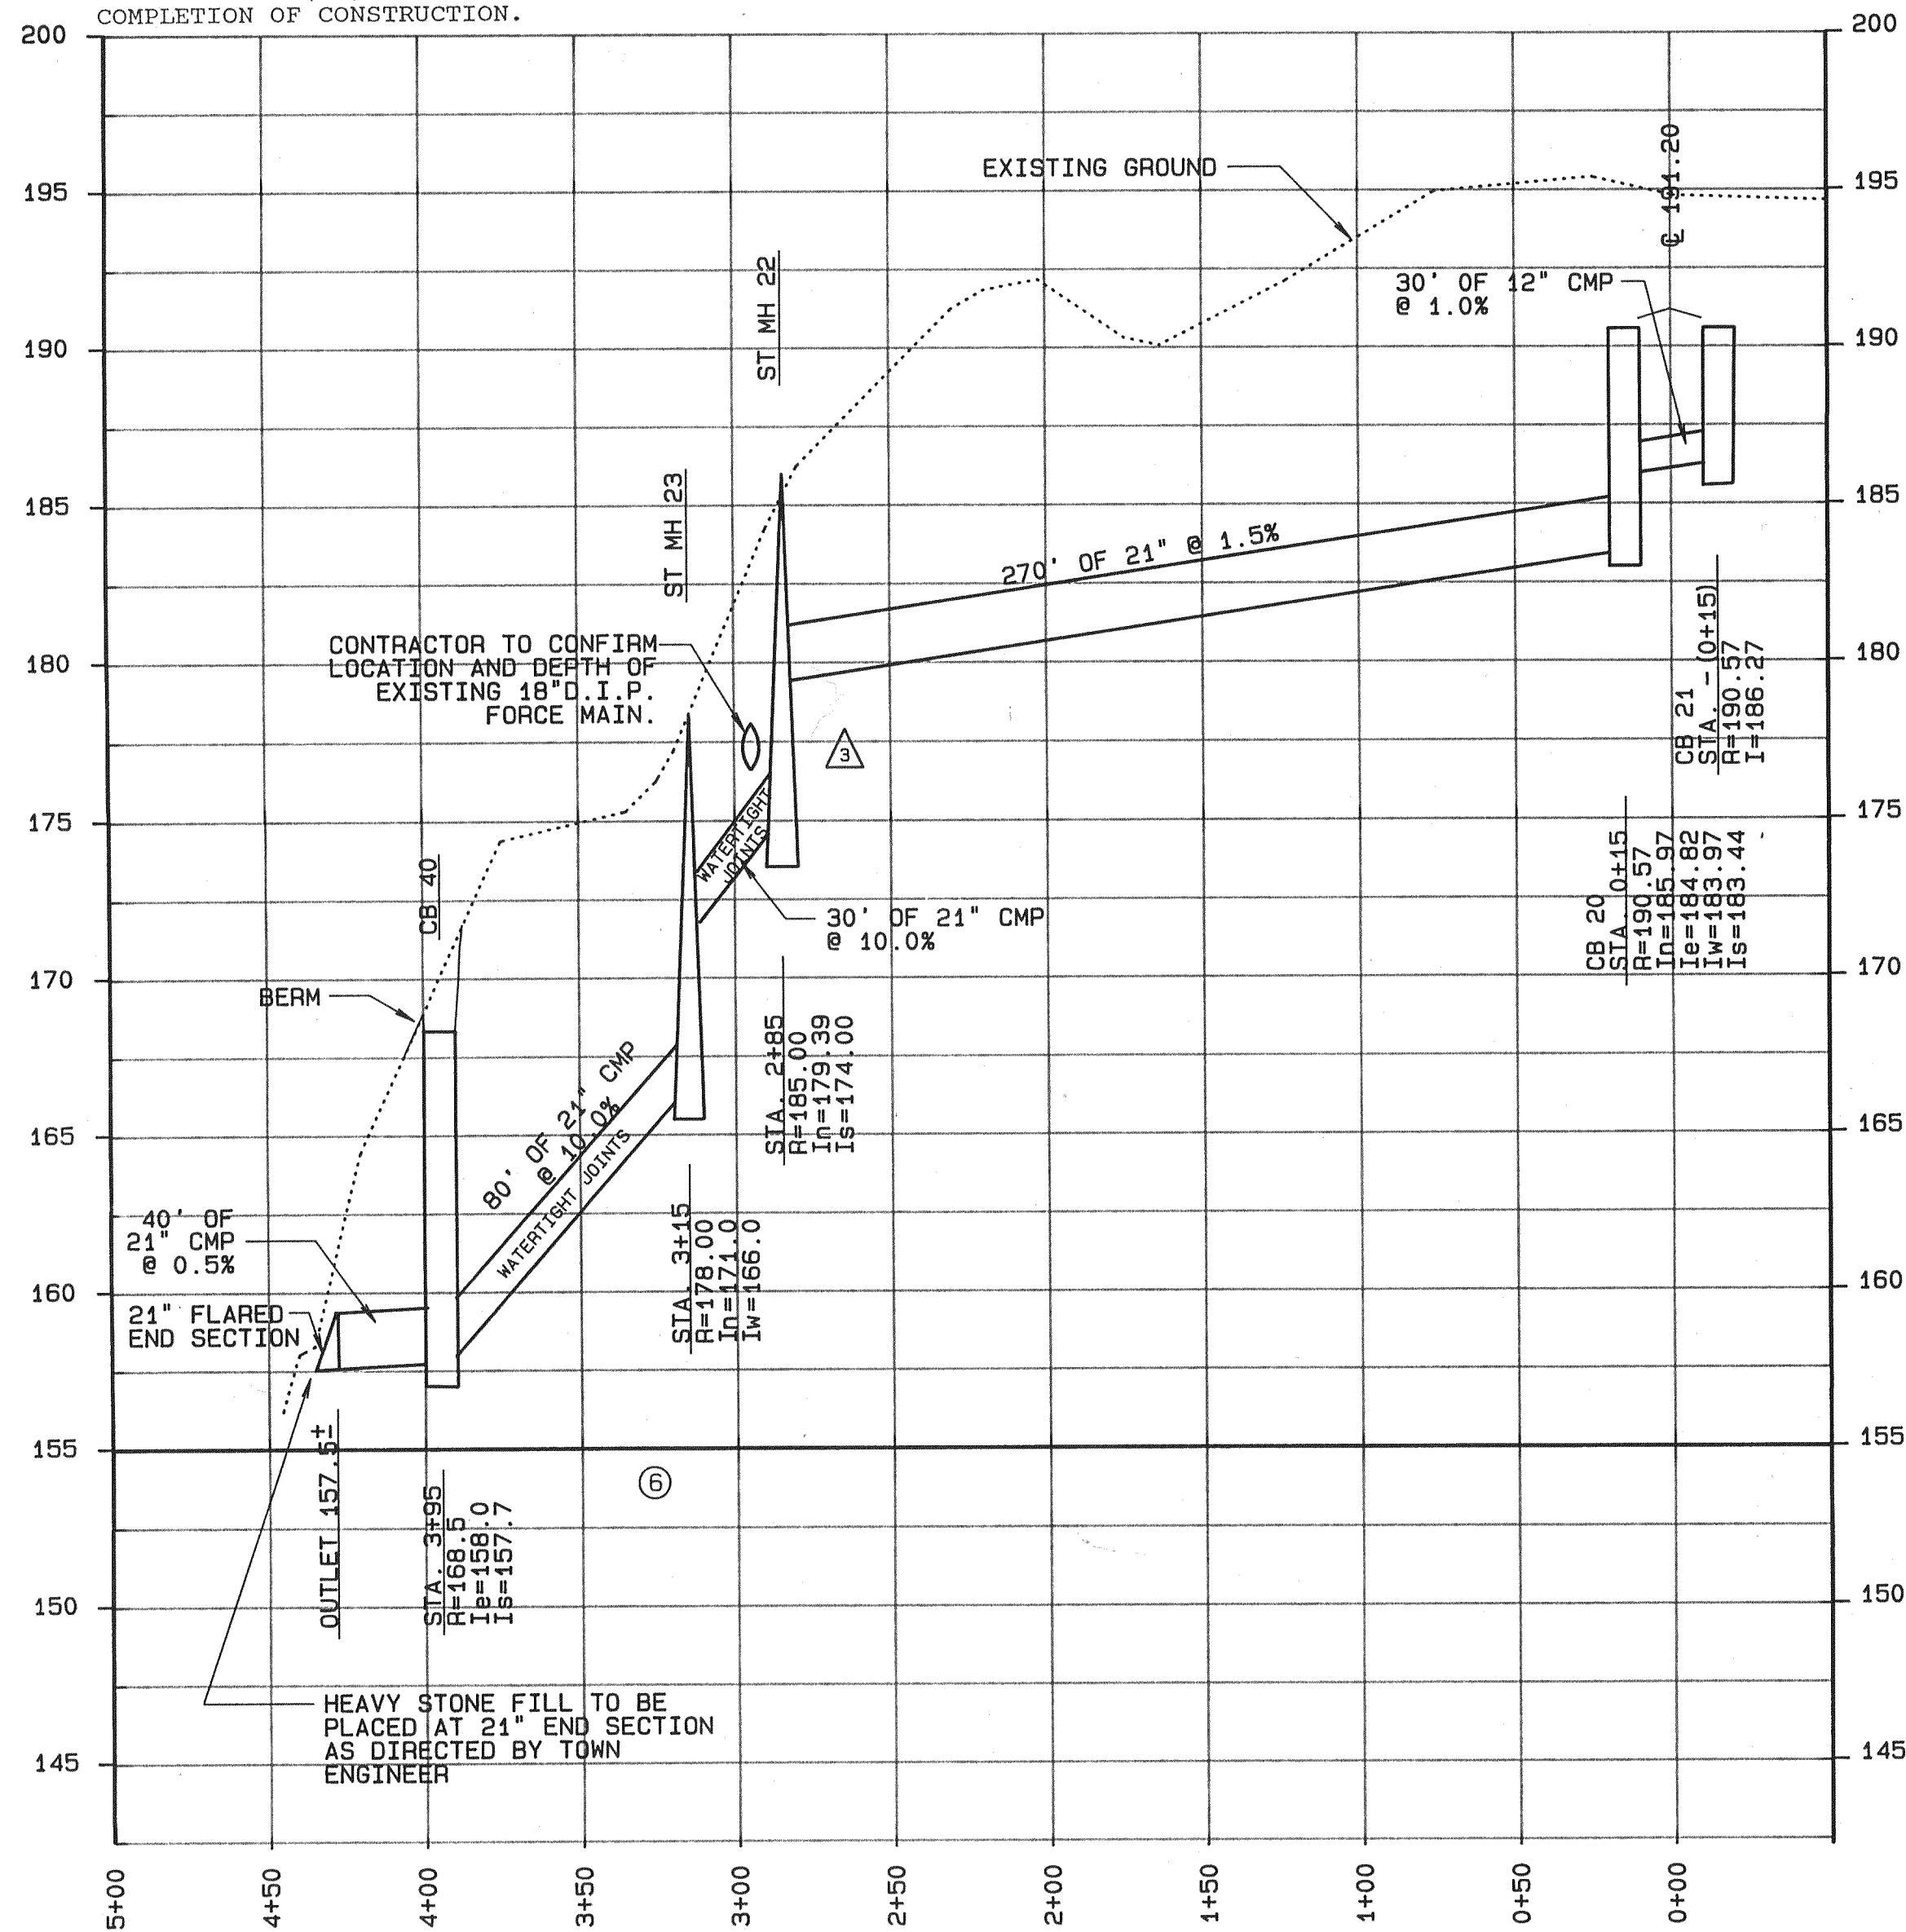


PROFILE - STORM SEWER OUTFALL
STONEWALL LANE & PASTURE GATE LANE

SCALE: HORIZ. - 1" = 50'
VERT. - 1" = 5'

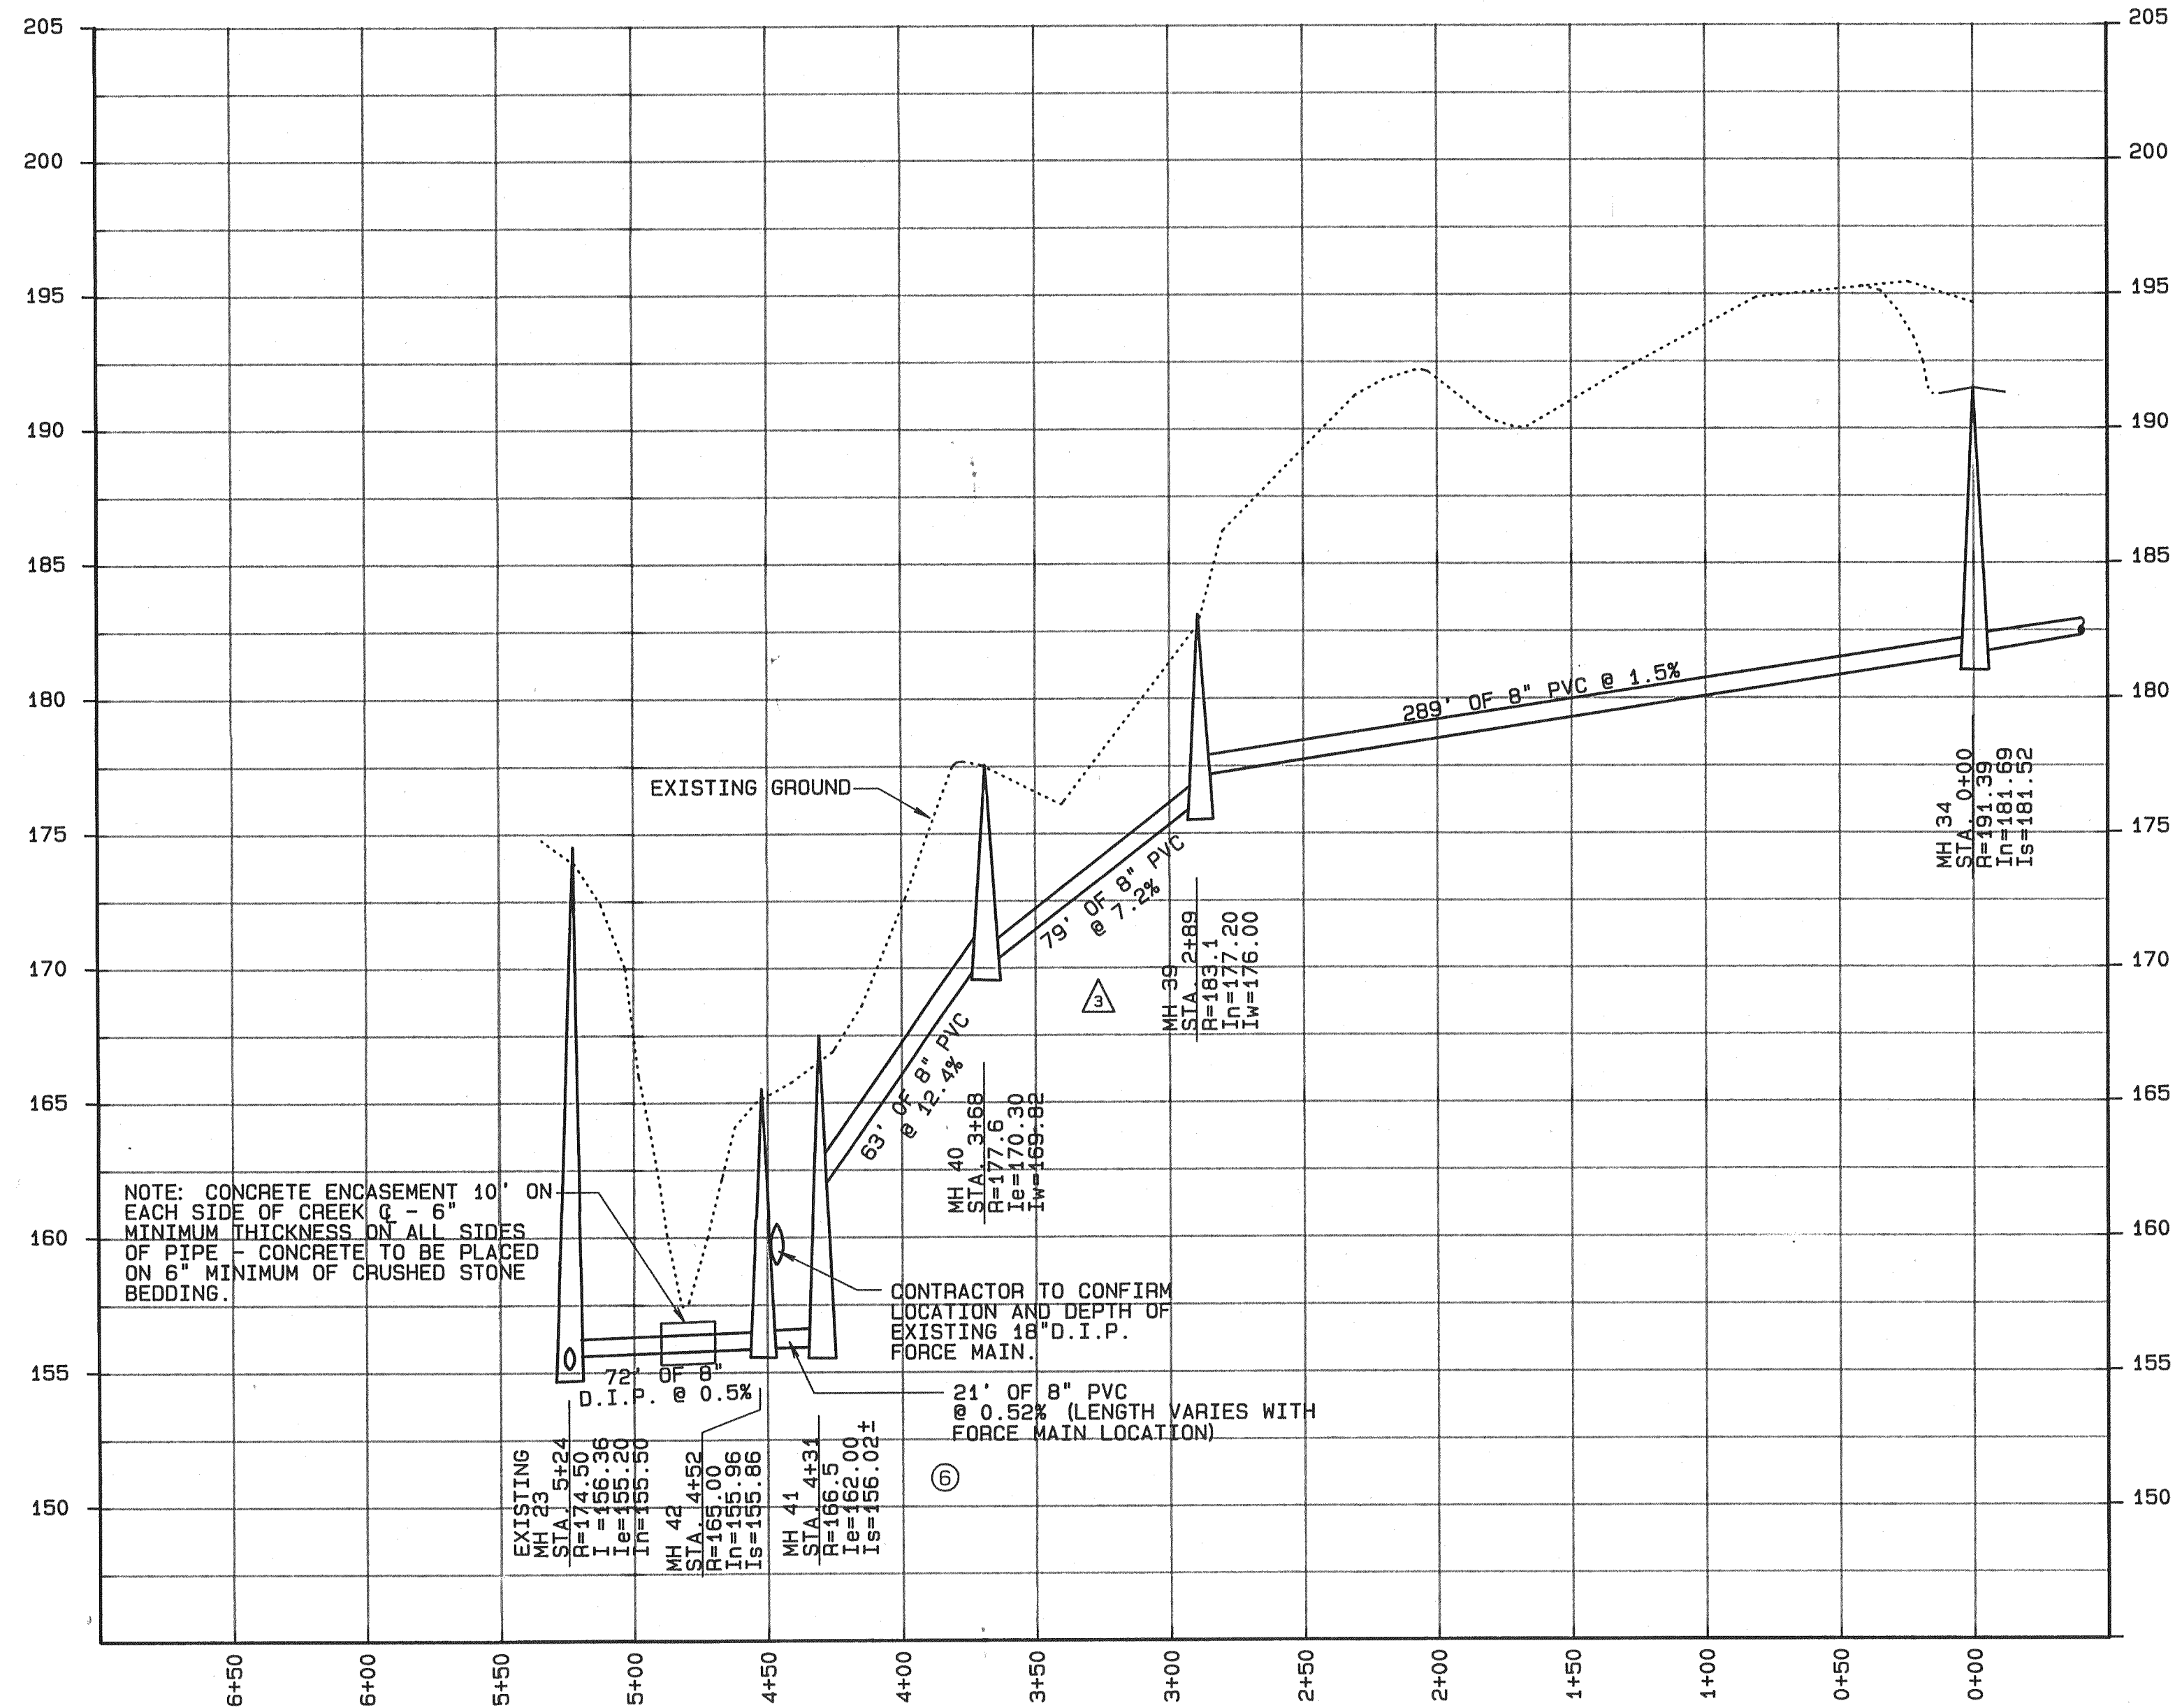

PROFILE - SANITARY SEWER OUTFALL
STONEWALL LANE & PASTURE GATE LANE

SCALE: HORIZ. - 1" = 50'
VERT. - 1" = 5'

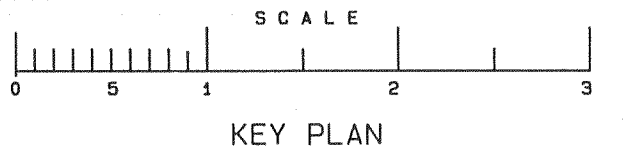

NOTES

GRADE OF GRAVITY SEWERS ARE CALCULATED BY THE FOLLOWING CRITERIA:

- 1.) LENGTH OF PIPE RUN IS FROM CENTERLINE OF RESPECTIVE MANHOLES.
- 2.) PERCENT GRADE IS CALCULATED FROM CENTERLINE TO CENTERLINE OF RESPECTIVE MANHOLES.

RIM ELEVATIONS SHOWN ARE APPROXIMATE. FINAL RIM ELEVATIONS WILL BE ADJUSTED TO MEET FIELD CONDITIONS. RIMS SHALL BE LEFT APPROXIMATELY 1" ± ABOVE FINISHED GRADE.

EXISTING GROUND LINE SHOWN IN THE PROFILES, IS THE RESULT OF A FIELD SURVEY BY PAUL HITE, L.S.

UNAUTHORIZED ALTERATIONS OR ADDITIONS TO THIS DOCUMENT IS A VIOLATION OF SECTION 7209 SUBDIVISION 2 OF THE NEW YORK STATE EDUCATION LAW


REVISIONS

DATE	BY	DESCRIPTION	SYMBOL
11/25/87	JFB	REVISE STORM AND SANITARY SEWER PER TOWN OF BETHLEHEM.	3
1/25/88	JFB	FINAL REVISIONS	6

J. KENNETH FRASER
AND ASSOCIATES, P.C.
CONSULTING ENGINEERS
RENSSELAER, NEW YORK

R & R
ASSOCIATES

THE MEADOWS
SUBDIVISION

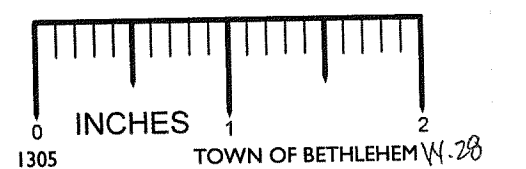

TOWN OF BETHLEHEM
NEW YORK

SCALE: AS NOTED



PROJ. ENG'R: JFB
DRAWN BY: HLW
ASSEMBLED BY: EJS
CHECKED BY: JKF

REF. NO. 238645.018

SHEET TITLE:
STONEWALL LANE OUTFALL
PROFILES-SANITARY & STORM

DATE: JANUARY 1987 SHEET 18 OF 26

ALBANY COUNTY DEPARTMENT OF HEALTH
DIVISION OF ENVIRONMENTAL HEALTH SERVICES.
By direction of the Commissioner of Health, these plans are hereby approved. See first sheet for date and signature.