


REVISIONS		
NO.	DATE	DESCRIPTION

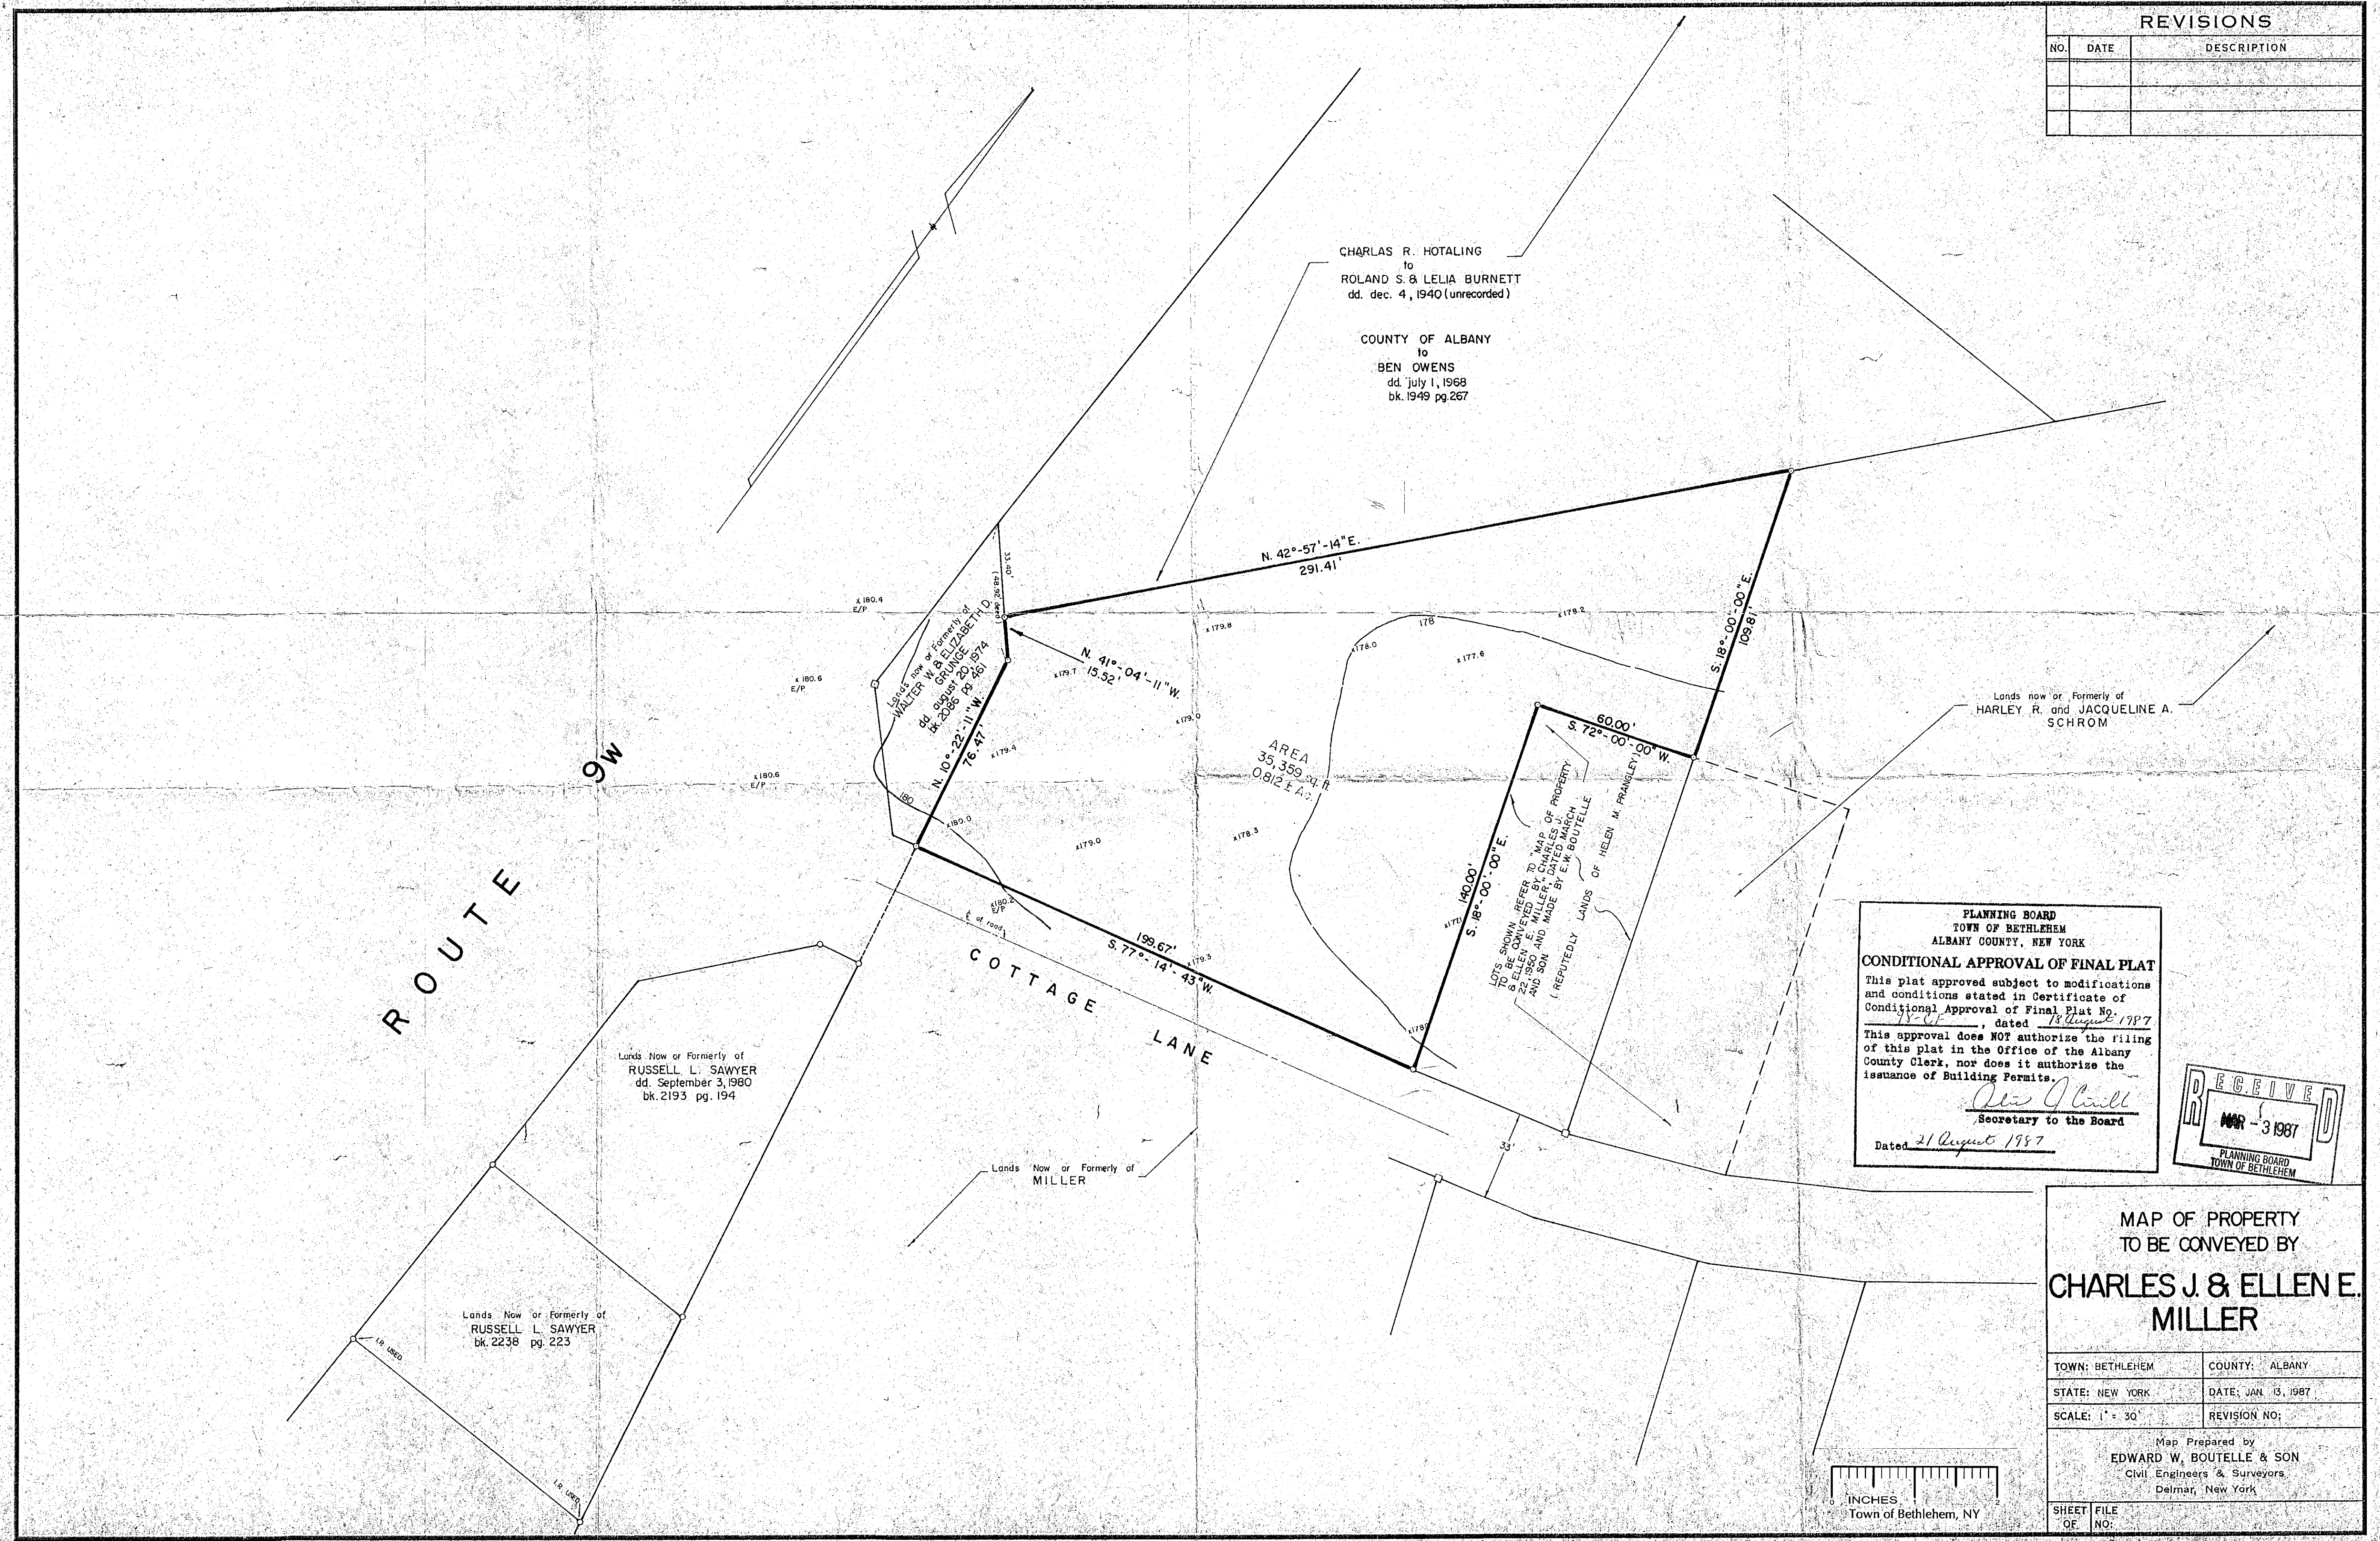

MAP OF PROPERTY
TO BE CONVEYED BY
**CHARLES J. & ELLEN E.
MILLER**

TOWN: BETHLEHEM	COUNTY: ALBANY
STATE: NEW YORK	DATE: JAN. 13, 1987
SCALE: 1" = 30'	REVISION NO:
Map Prepared by EDWARD W. BOUTELLE & SON Civil Engineers & Surveyors Delmar, New York	
SHEET OF	FILE NO:



PLANNING BOARD
TOWN OF BETHLEHEM
ALBANY COUNTY, NEW YORK

CONDITIONAL APPROVAL OF FINAL PLAT

This plat approved subject to modifications and conditions stated in Certificate of Conditional Approval of Final Plat No. 18-87, dated 18 August 1987.

This approval does NOT authorize the filing of this plat in the Office of the Albany County Clerk, nor does it authorize the issuance of Building Permits.

Alvin J. Crill
Secretary to the Board

Dated 21 August 1987

