


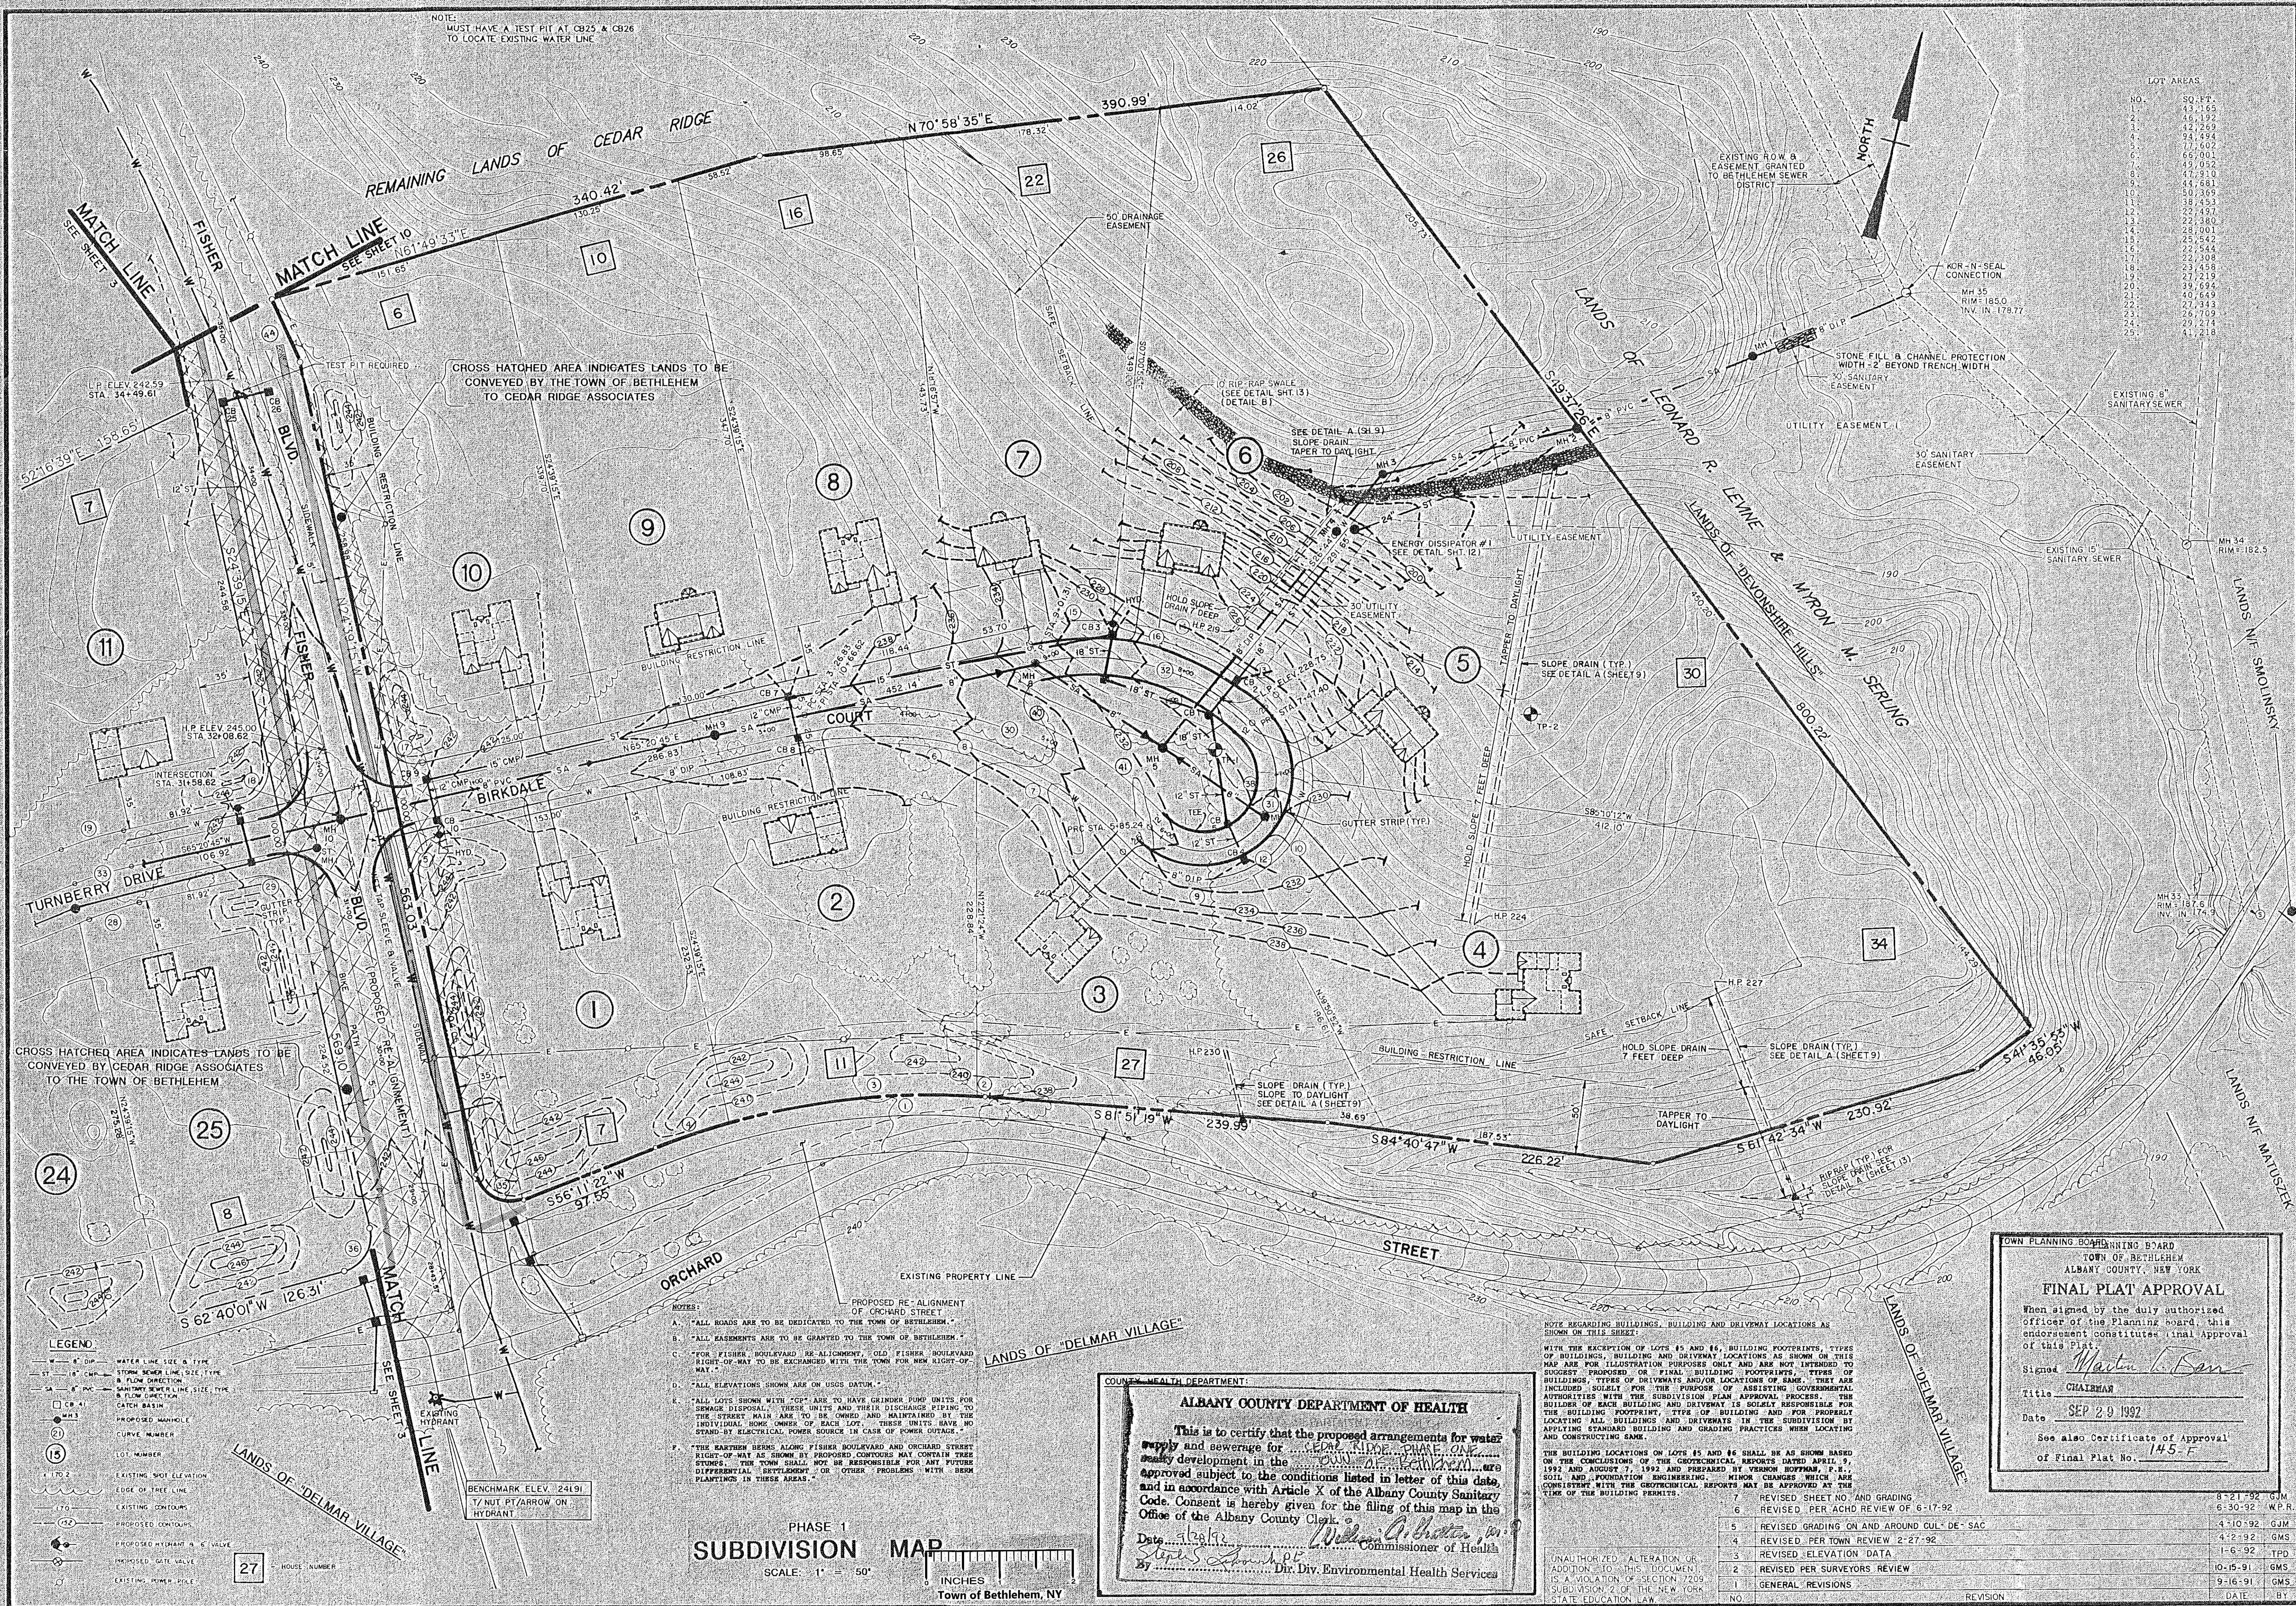

86 - 109

CEDAR RIDGE
TOWN OF BETHLEHEM
COUNTY OF ALBANY
STATE OF NEW YORK

OWN PLANNING BOARD
TOWN OF BETHLEHEM
ALBANY COUNTY, NEW YORK
FINAL PLAT APPROVAL
When signed by the duly authorized officer of the Planning Board, this endorsement constitutes final approval of this Plat.
Signed Martin L. San
Title CHAIRMAN
Date SEP 20 1992
See also Certificate of Approval of Final Plat No. 145-F

SCALE	DRAWN
AS SHOWN	GMS
DATE	CHECKED
8/24/90	RT
DESIGNED	APPROVED
RT	TEB/WJR

SHEET NO.	4
DATE	17
BY	

ALBANY COUNTY DEPARTMENT OF HEALTH
This is to certify that the proposed arrangements for water supply and sewerage for Cedar Ridge Phase One development in the Town of Bethlehem, Albany County, New York, are approved subject to the conditions listed in letter of this date and in accordance with Article X of the Albany County Sanitary Code. Consent is hereby given for the filing of this map in the Office of the Albany County Clerk.
Date SEP 20 1992
William A. Brattin, Jr. Commissioner of Health
By Steph S. Schuchman Dir. Div. Environmental Health Services

7	REVISED SHEET NO. AND GRADING	8-21-92 GJM
6	REVISED PER ACHD REVIEW OF 6-17-92	6-30-92 W.P.R.
5	REVISED GRADING ON AND AROUND CUL-DE-SAC	4-10-92 GJM
4	REVISED PER TOWN REVIEW 2-27-92	4-2-92 GMS
3	REVISED ELEVATION DATA	1-6-92 TPD
2	REVISED PER SURVEYORS REVIEW	10-15-91 GMS
1	GENERAL REVISIONS	9-16-91 GMS
NO.		DATE BY

CONSULTING ENGINEERS

BREWER ENGINEERING ASSOCIATES, P. C. - B D T ASSOCIATES
743 COLUMBIA TURNPIKE, EAST GREENBUSH, NEW YORK 12061

PLANNERS