

ALBANY COUNTY HEALTH DEPARTMENT APPROVAL

PLANNING BOARD
TOWN OF BETHLEHEM
ALBANY COUNTY NEW YORK

FINAL PLAT APPROVAL

UNLESS SIGNED BY THE ONLY AUTHORIZED OFFICER OF THE
PLANNING BOARD, THIS DOCUMENT CONSTITUTES
FINAL APPROVAL OF THIS PLAT

SIGNED Angela C. Chabouch


TITLE Chairman

DATE May 16, 2002

SEE ALSO CERTIFICATE OF APPROVAL

This is to certify that the proposed arrangements for water supply and sewerage for *Chalkyford, Bicknell* and *250* nearby development in the *Chalkyford, Bicknell* area, as approved subject to the conditions listed in letter of this date, and in accordance with Article X of the Albany County Sanitary Code. Consent is hereby given for the filing of this map in the Office of the Albany County Clerk *James F. Lewis, Jr.*

Dated *October 8* 2001

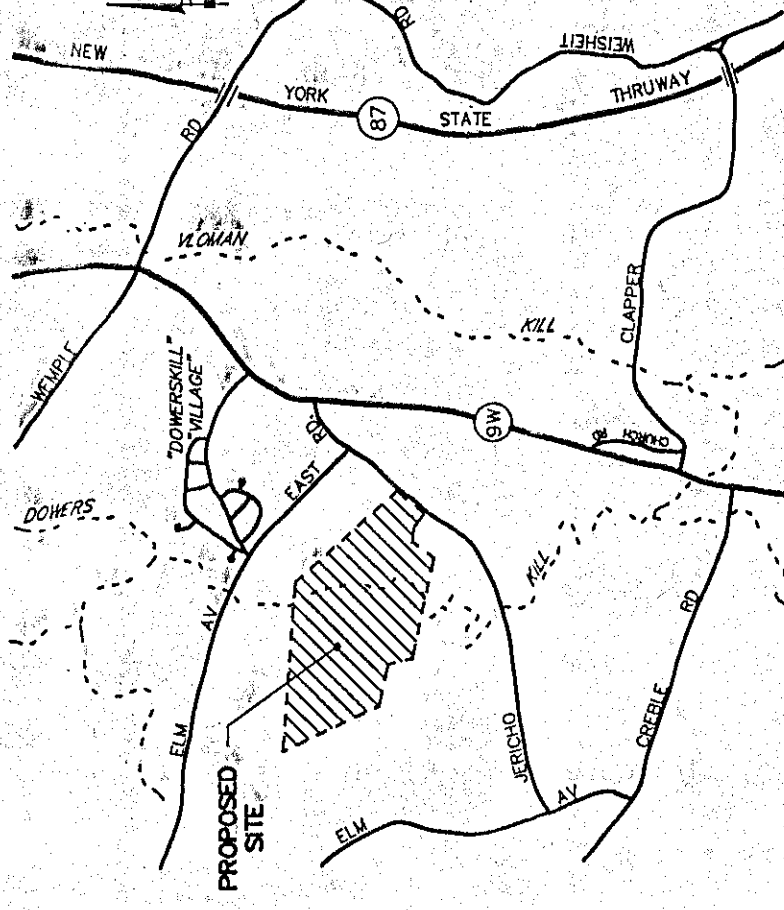

VICINITY MAP
SCALE: 1" = 3140'

CURVE DATA TABLE									

UNAUTHORIZED ALTERATIONS OR ADDITIONS TO THIS DOCUMENT
IS A VIOLATION OF SECTION 7209 SUBDIVISION 2 OF THE
NEW YORK STATE EDUCATION LAW


REVISIONS		SYMBOL
DATE	BY	DESCRIPTION
6/99	GU	FINAL PLAN REVISIONS
10/99	GU	FINAL PLAN REVISIONS
5/00	GU	FINAL PLAN REVISIONS
12/00	GU	FINAL PLAN REVISIONS
6/01	GU	FINAL PLAN REVISIONS
7/01	GU	FINAL PLAN REVISIONS

**EDWARD W. BOUTELLE
AND SON**
CIVIL ENGINEERS AND SURVEYORS
423 KENWOOD AVENUE
NEW YORK
DELMAR, NEW YORK
TEL (518) 439-9981 FAX (518) 439-9981
A DIVISION OF J. KENNETH FRASER AND ASSOCIATES, P.C. IS A P.C.


FINAL PLAN
CARRIAGE HILL
SUBDIVISION
MAP OF LANDS OF
CARRIAGE HILL
DEVELOPMENT CORP.
OF ALBANY

TOWN OF BETHLEHEM COUNTY OF ALBANY
STATE OF NEW YORK

SCALE: 1"=50'

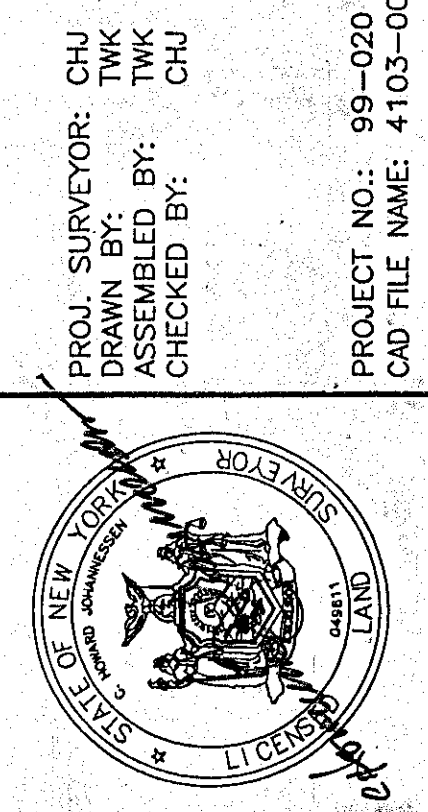

SHEET TITLE: SUBDIVISION MAP
 DATE: NOVEMBER 14, 1995 SHEET 3 OF 26

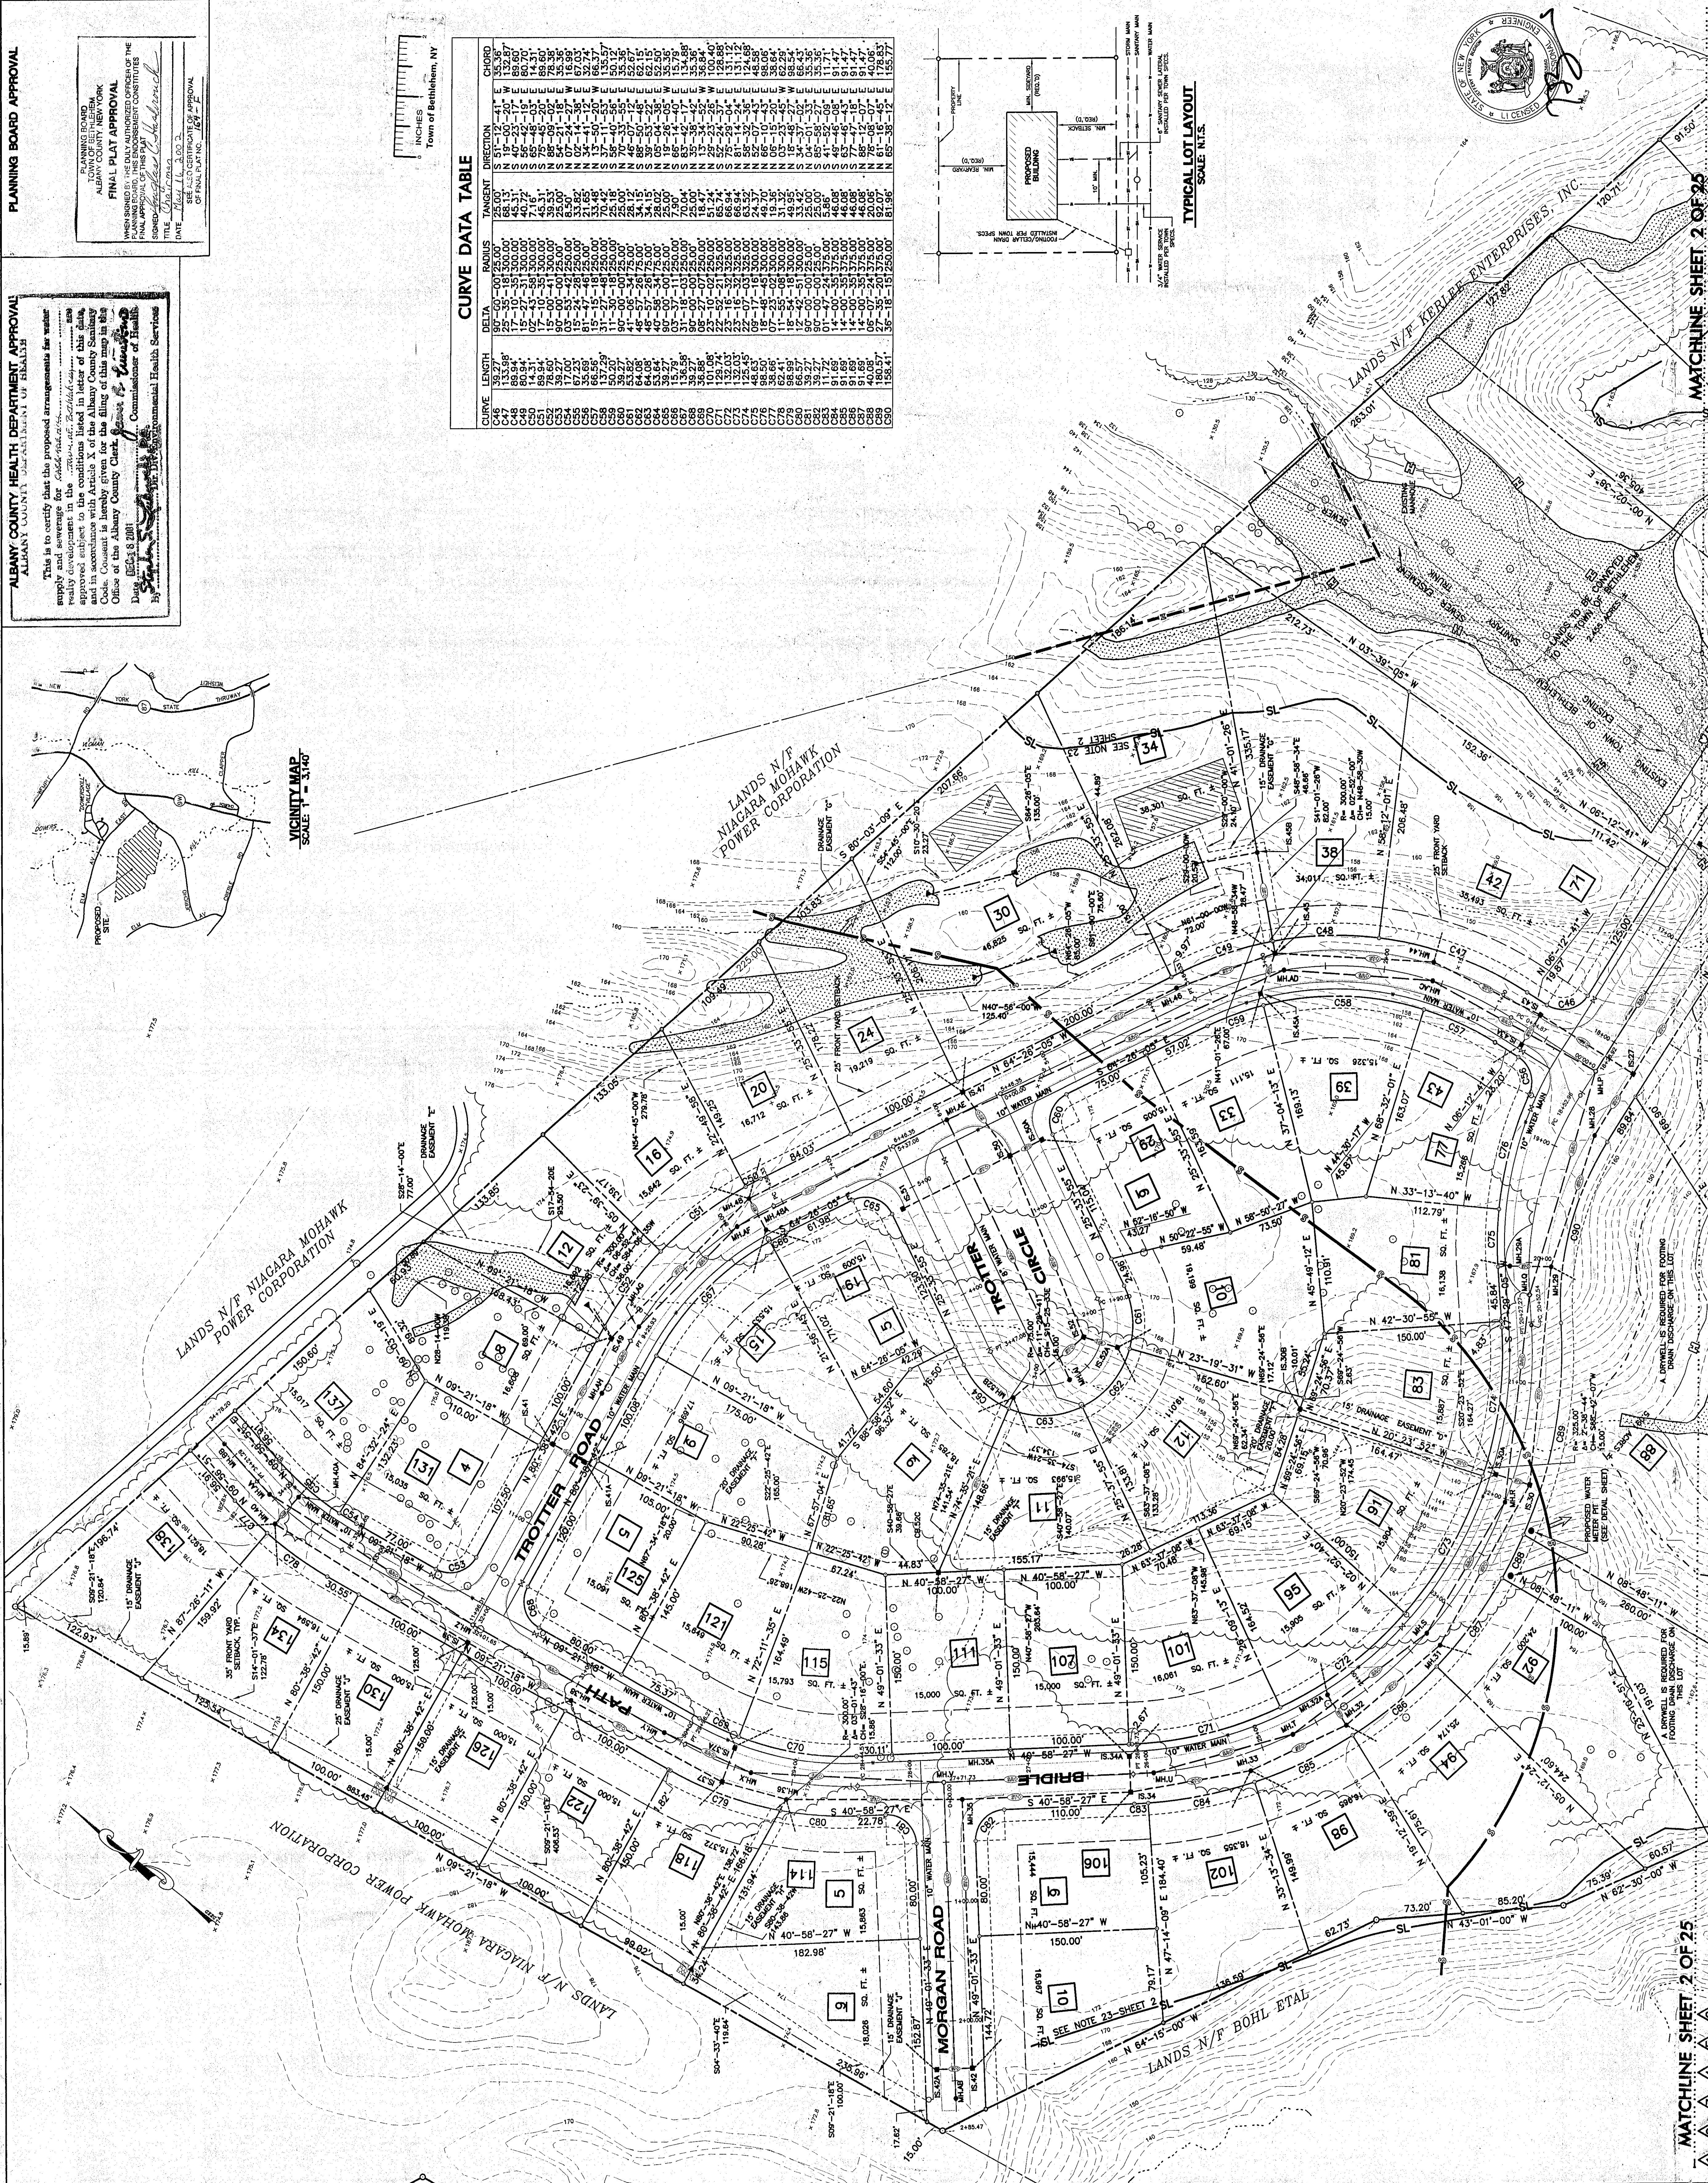

MATCHLINE SHEET 2 OF 25