

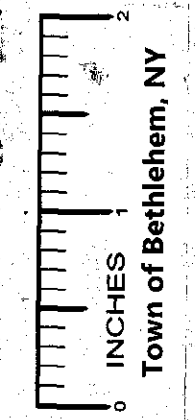


GENERAL NOTES

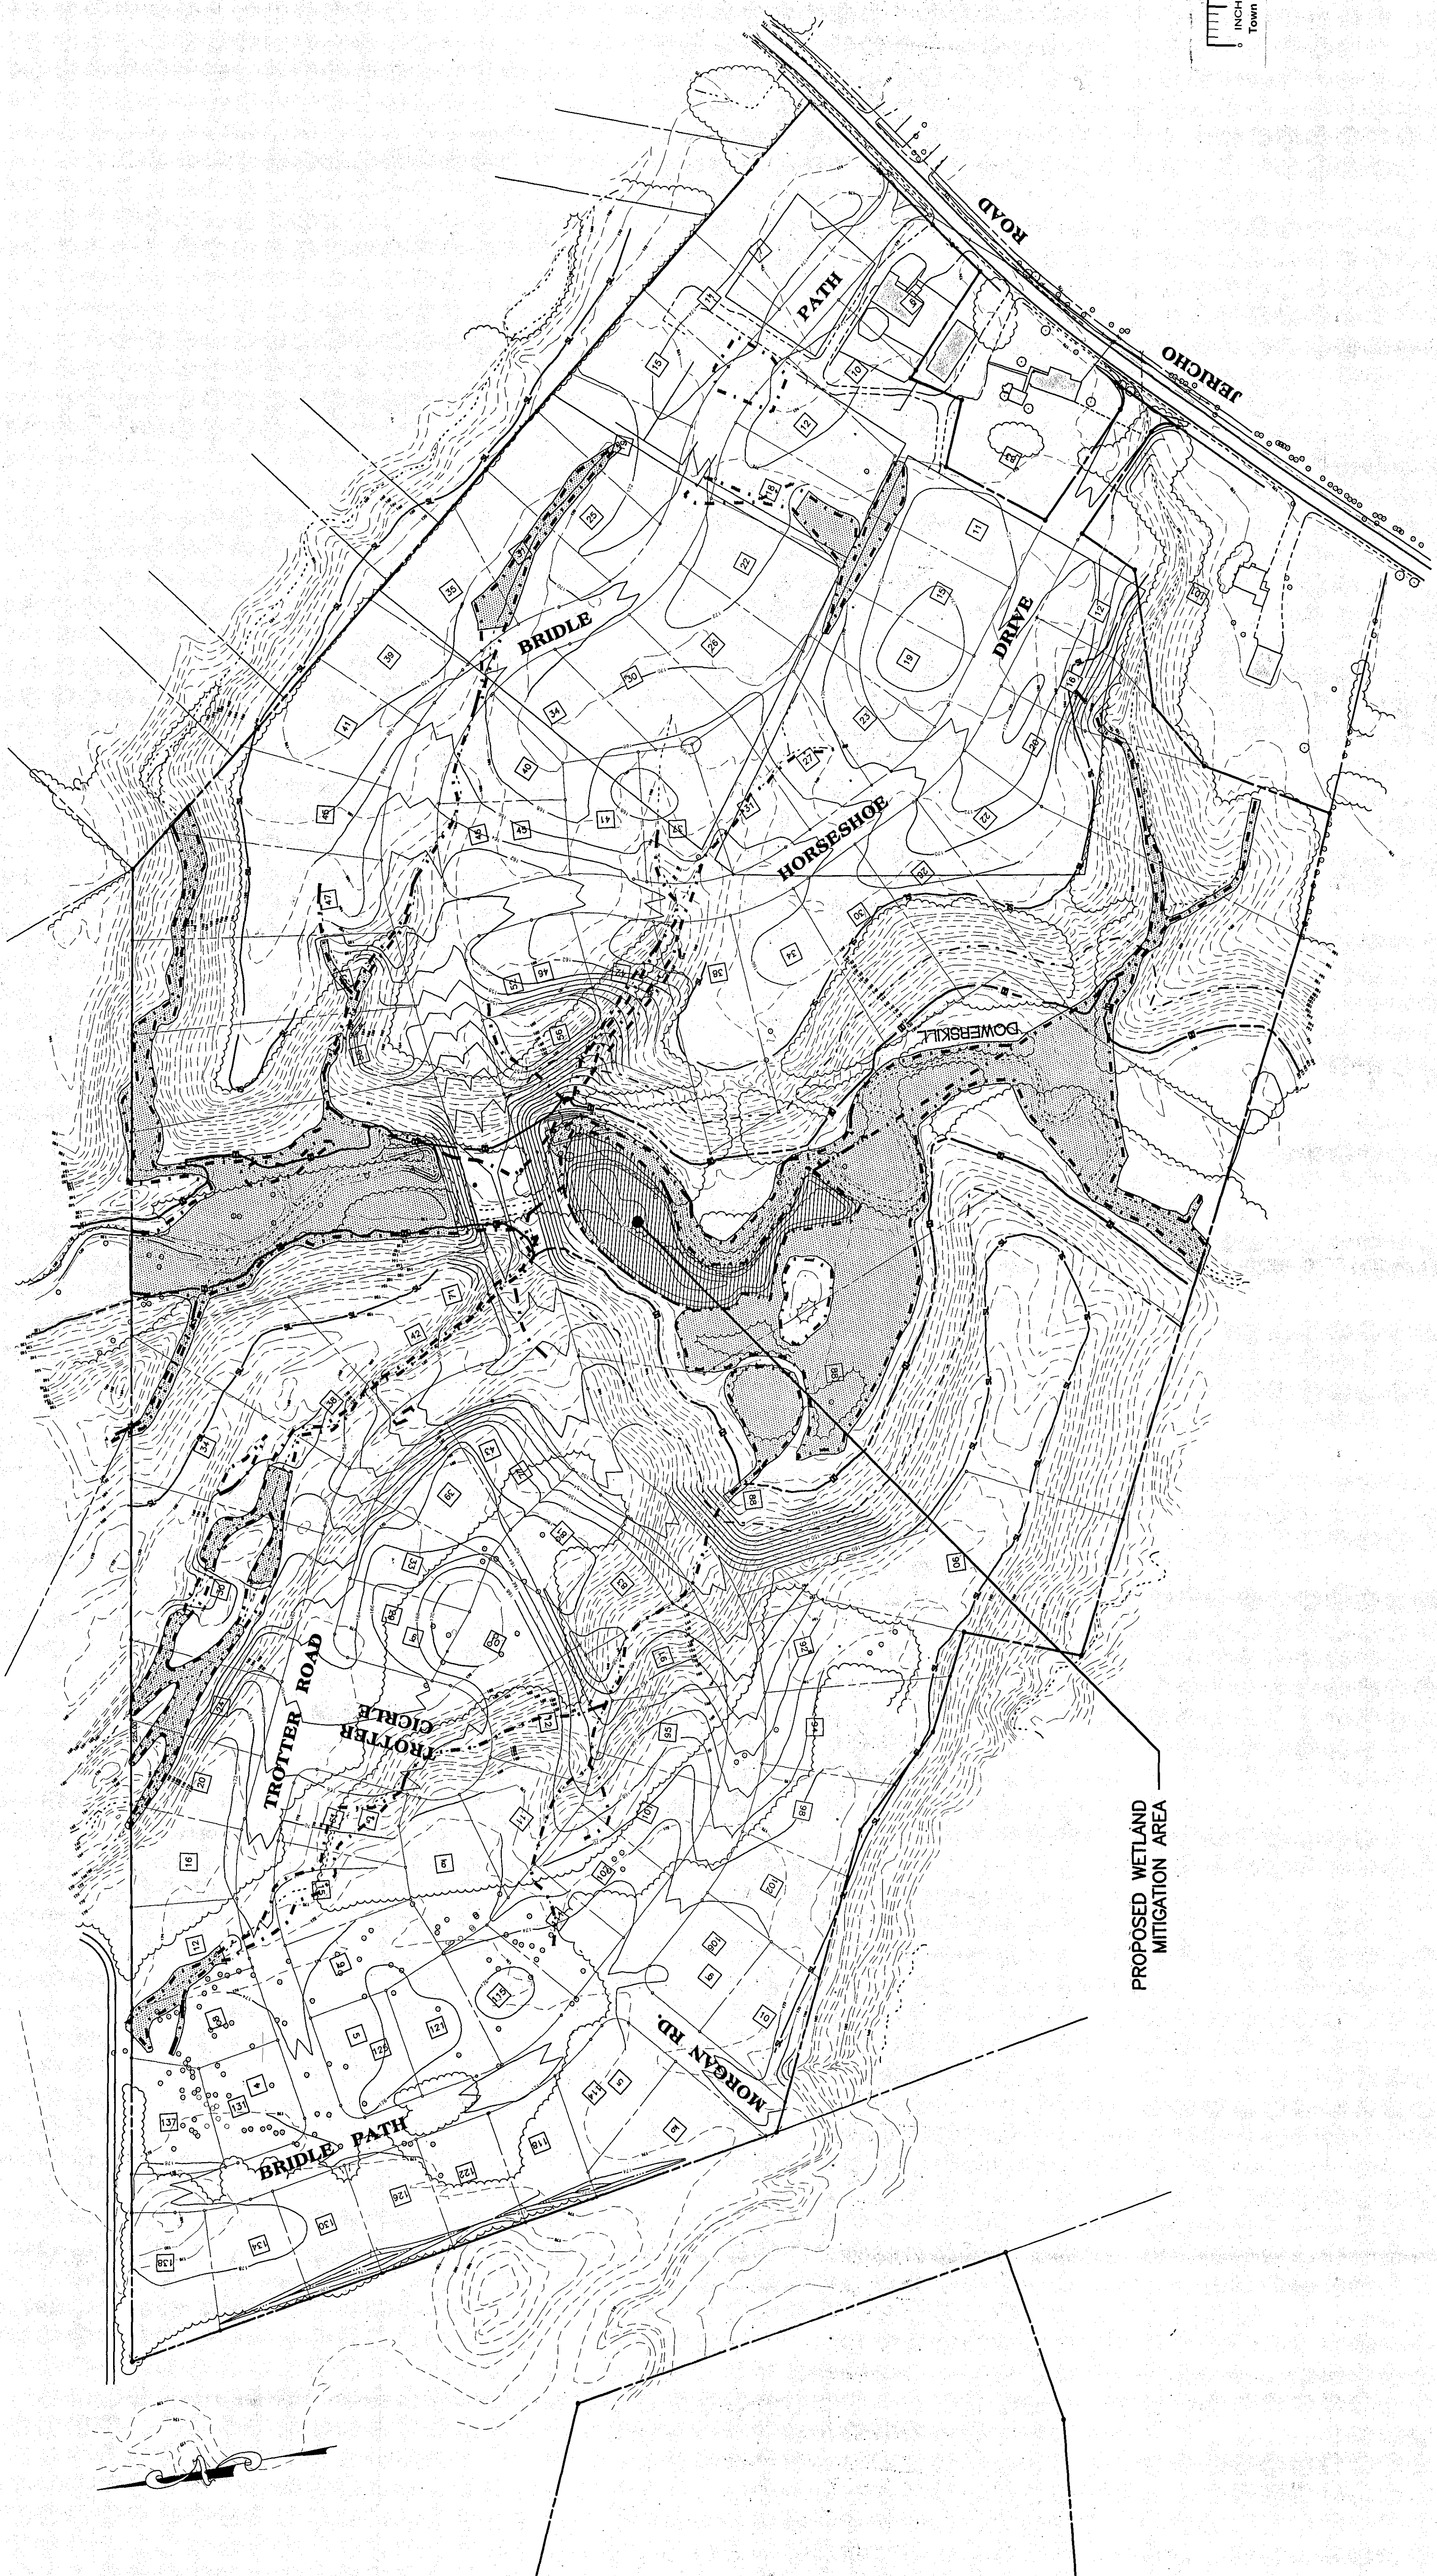

WETLAND TOTALS:
TOTAL AREA OF WATERS OF U.S. = 6.2± ACRES
TOTAL IMPACTED WATERS OF U.S. = 1.10± ACRES
TOTAL REMAINING WATERS OF U.S. = 5.1± ACRES

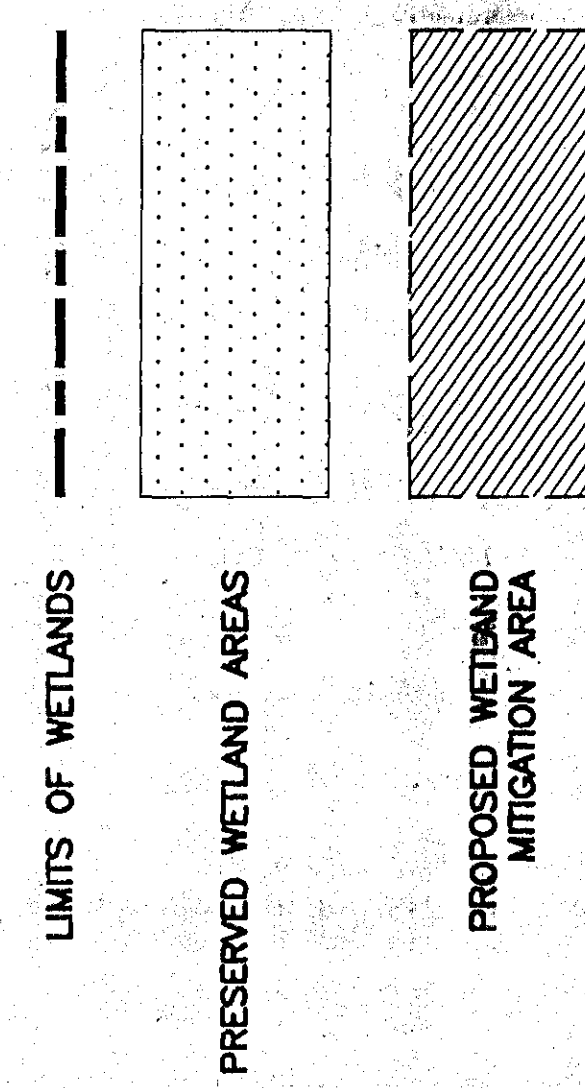

REVISIONS		
DATE	BY	DESCRIPTION
4/78	CH	FINAL PLAN REVISIONS
10/79	CH	FINAL PLAN REVISIONS
5/80	CH	FINAL PLAN REVISIONS
10/80	CH	FINAL PLAN REVISIONS
4/81	CH	FINAL PLAN REVISIONS

EDWARD W. BOUTELLE AND SON
CIVIL ENGINEERS AND SURVEYORS
1775 KENWOOD AVENUE
NEW YORK, N.Y. 10025
TEL (516) 439-9981 FAX (516) 439-9982
A DIVISION OF J. KENNETH FRASER AND ASSOCIATES, P.C., L.L.C.

FINAL PLAN
CARRIAGE HILL SUBDIVISION
MAP OF LANDS OF
CARRIAGE HILL
DEVELOPMENT CORP.
OF ALBANY

TOWN OF BETHLEHEM STATE OF NEW YORK COUNTY OF ALBANY
SCALE: 1"=100'

DESIGN SUPERVISOR: CHU
DRAWN BY: TWK
ASSEMBLED BY: TWK
CHECKED BY: CHU

PROJECT NO.: 95-003
PLOT FILE NAME: 4103-003

SHEET TITLE: WETLANDS PLAN
DATE: NOVEMBER 1995 SHEET 8 OF 26

