


Vertical Measurements  
(Pit Diameter is 18" or 20")


Pit Depth	Service Line Depth	PVC Cylinder Length B	Total Pit Depth
3 Ft. Pit	36"	28"	38"
4 Ft. Pit	48"	40"	50"
5 Ft. Pit	60"	52"	60"
6 Ft. Pit	72"	64"	74"

NOTE: TO BE INSTALLED WITH  
A REMOTE REGISTER

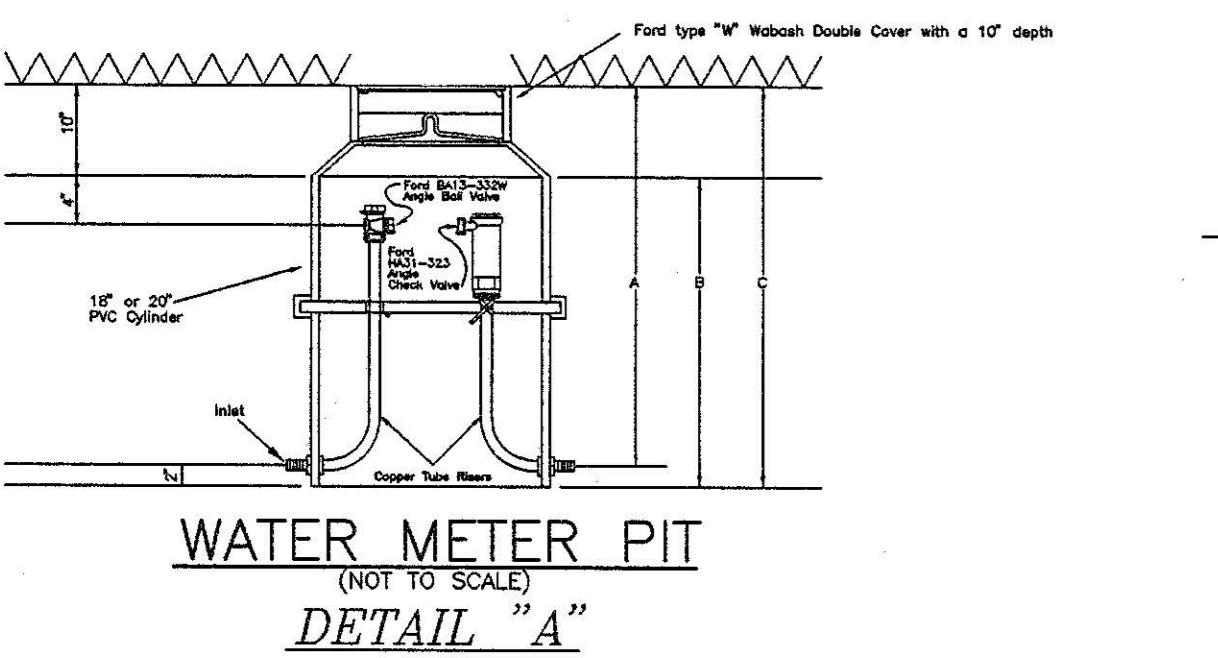


WATER METER PIT  
(NOT TO SCALE)  
DETAIL "A"

- TYPICAL LOT LAYOUT -  
(NOT TO SCALE)

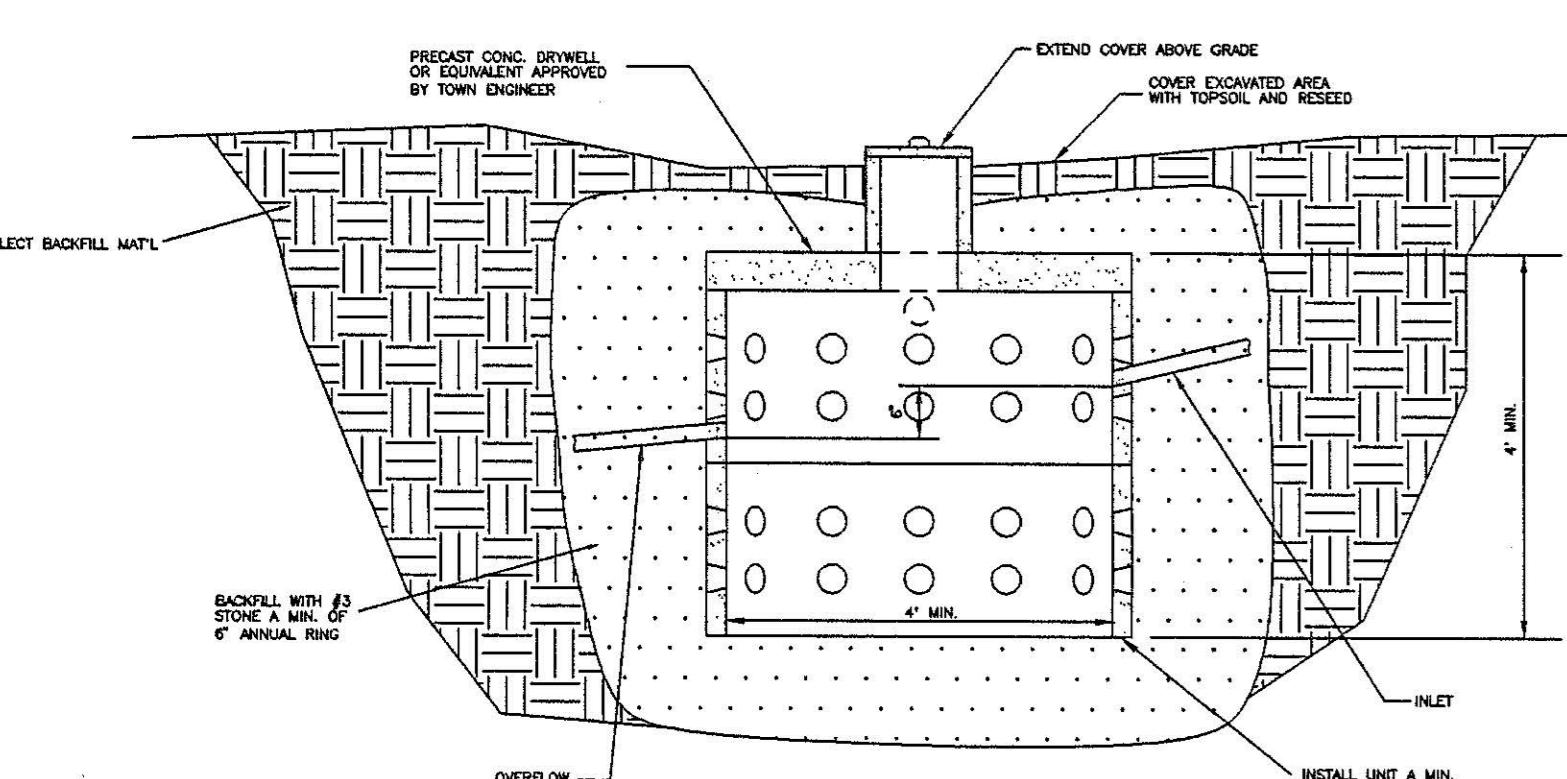

DETAIL "C": TYPICAL DRYWELL  
(NOT TO SCALE)

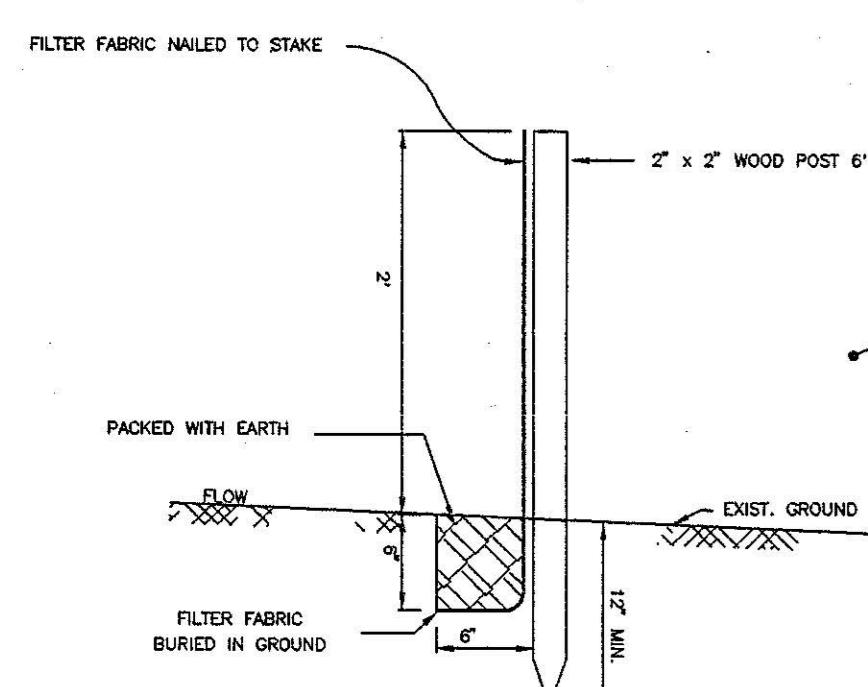

NOTE: MAY SAILS BE SUBSTITUTED FOR SILT FENCE. ENSURE THE WOOD POSTS ARE PROPERLY SECURED PER N.Y.S. D.E.C. REQUIREMENTS

SILT FENCE FOR TEMPORARY EROSION CONTROL  
(NOT TO SCALE)

DETAIL "B"

