



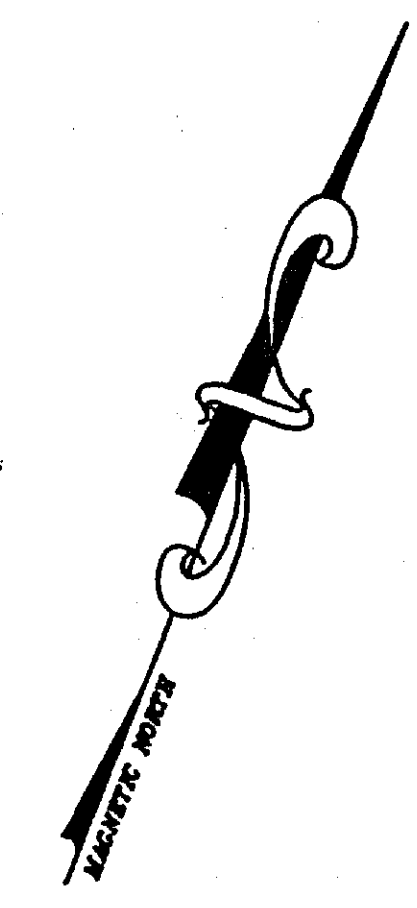

CUL - DE - SAC DETAILS		MAP PREPARED BY: PAUL E. HITE LICENSED LAND SURVEYOR 230 DELAWARE AVENUE DELMAR, NEW YORK 12054 (518) 439-4989
PROPOSED SUBDIVISION		
"WILLOW ESTATES"		
PROPERTY OF		
A. T. ZAUTNER & SON, Inc.		
TOWN OF BETHLEHEM		
COUNTY:	ALBANY	
STATE:	NEW YORK	
SCALE:	1" = 30'	
DATE:	JANUARY 16, 2003	
DRAWN BY:	JHD	MAP NO.: 474

REVISED: AUGUST 5, 2003 - REVISIONS PER TOWN ENGINEERING DEPT. REVIEW COMMENTS DATED JULY 28, 2003 & ALBANY COUNTY HEALTH DEPARTMENT REVIEW COMMENTS
 REVISED: JUNE 16, 2003 - REVISIONS PER TOWN ENGINEERING DEPT. REVIEW COMMENTS DATED APRIL 3, 2003 & CONDITIONAL FINAL PLAT APPROVAL No. 220-CF DATED MAY 6, 2003
 REVISED: MARCH 1, 2003 - REVISIONS PER TOWN ENGINEERING & PLANNING DEPT. REVIEW COMMENTS, DATED FEBRUARY 12, 2003; SHEET No. 6 ADDED

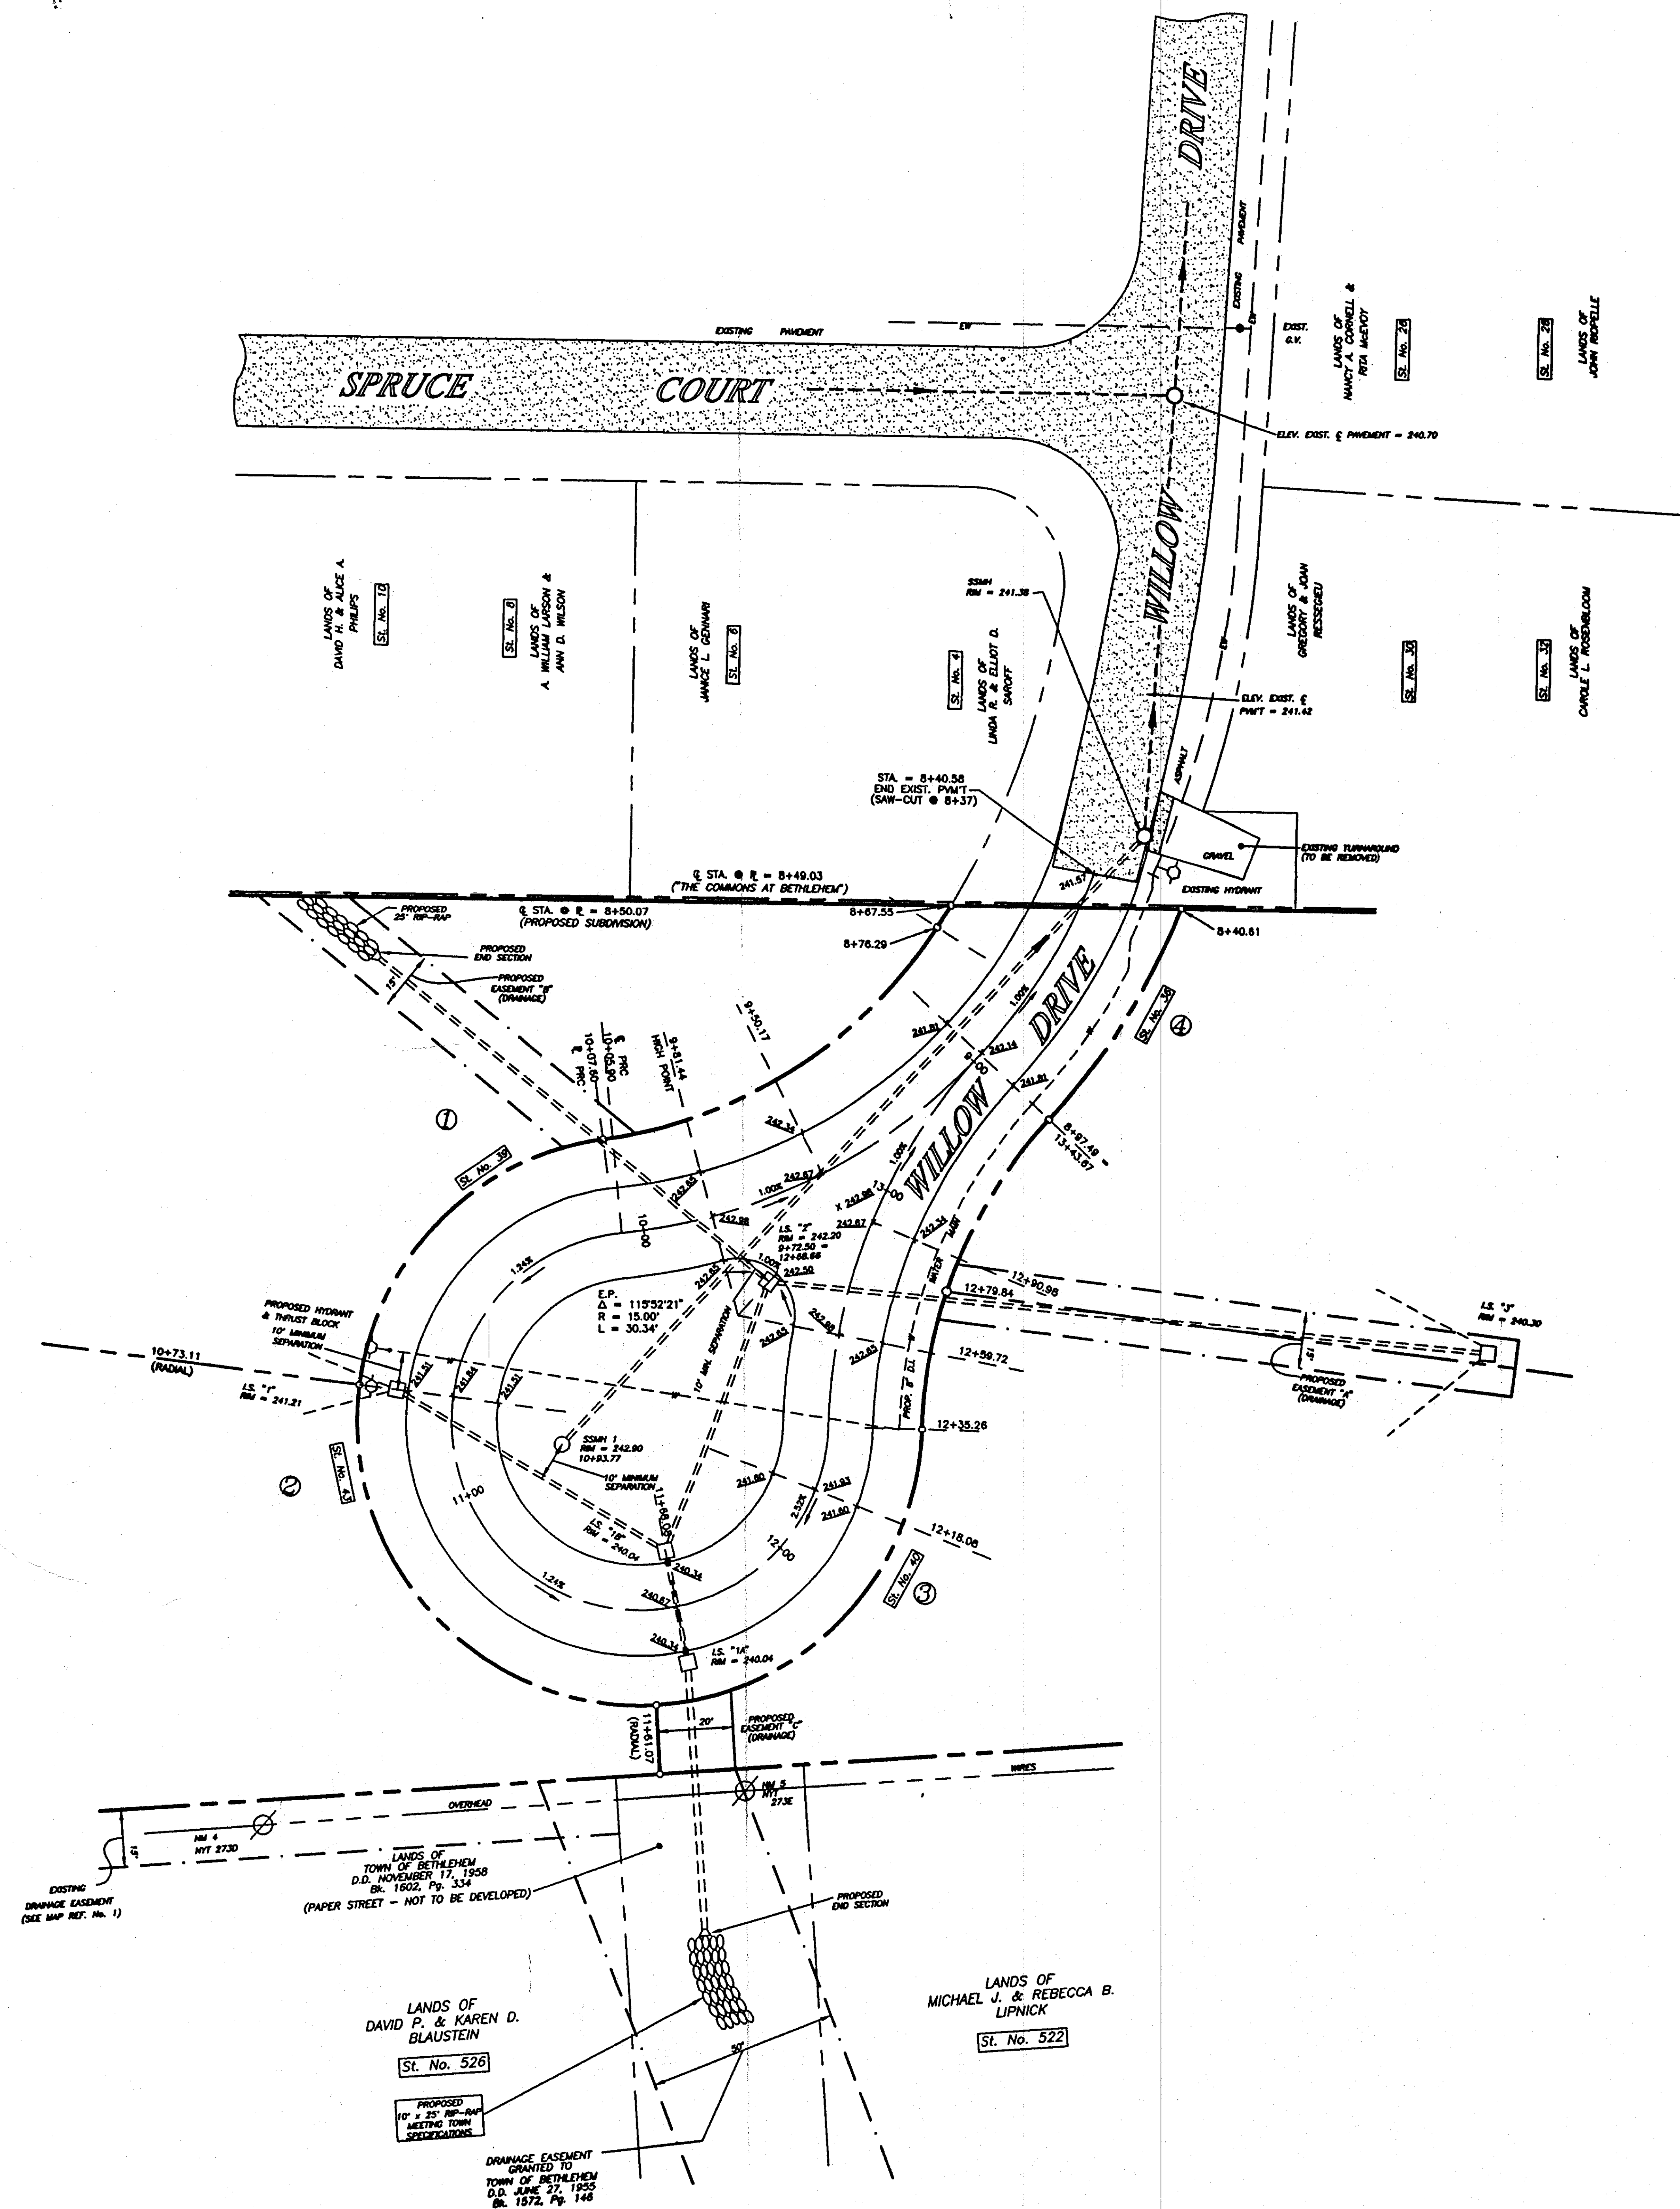