



All controlled fill shall be certified by a licensed soils engineer, that placement of the material was done in a manner suitable for the construction of the road and the installation of water main, storm sewers, and sanitary sewers. No fill shall be placed in areas identified on these plans as controlled fill areas (greater than 3 ft. vertical depth) until the certifying soils engineer has been consulted.

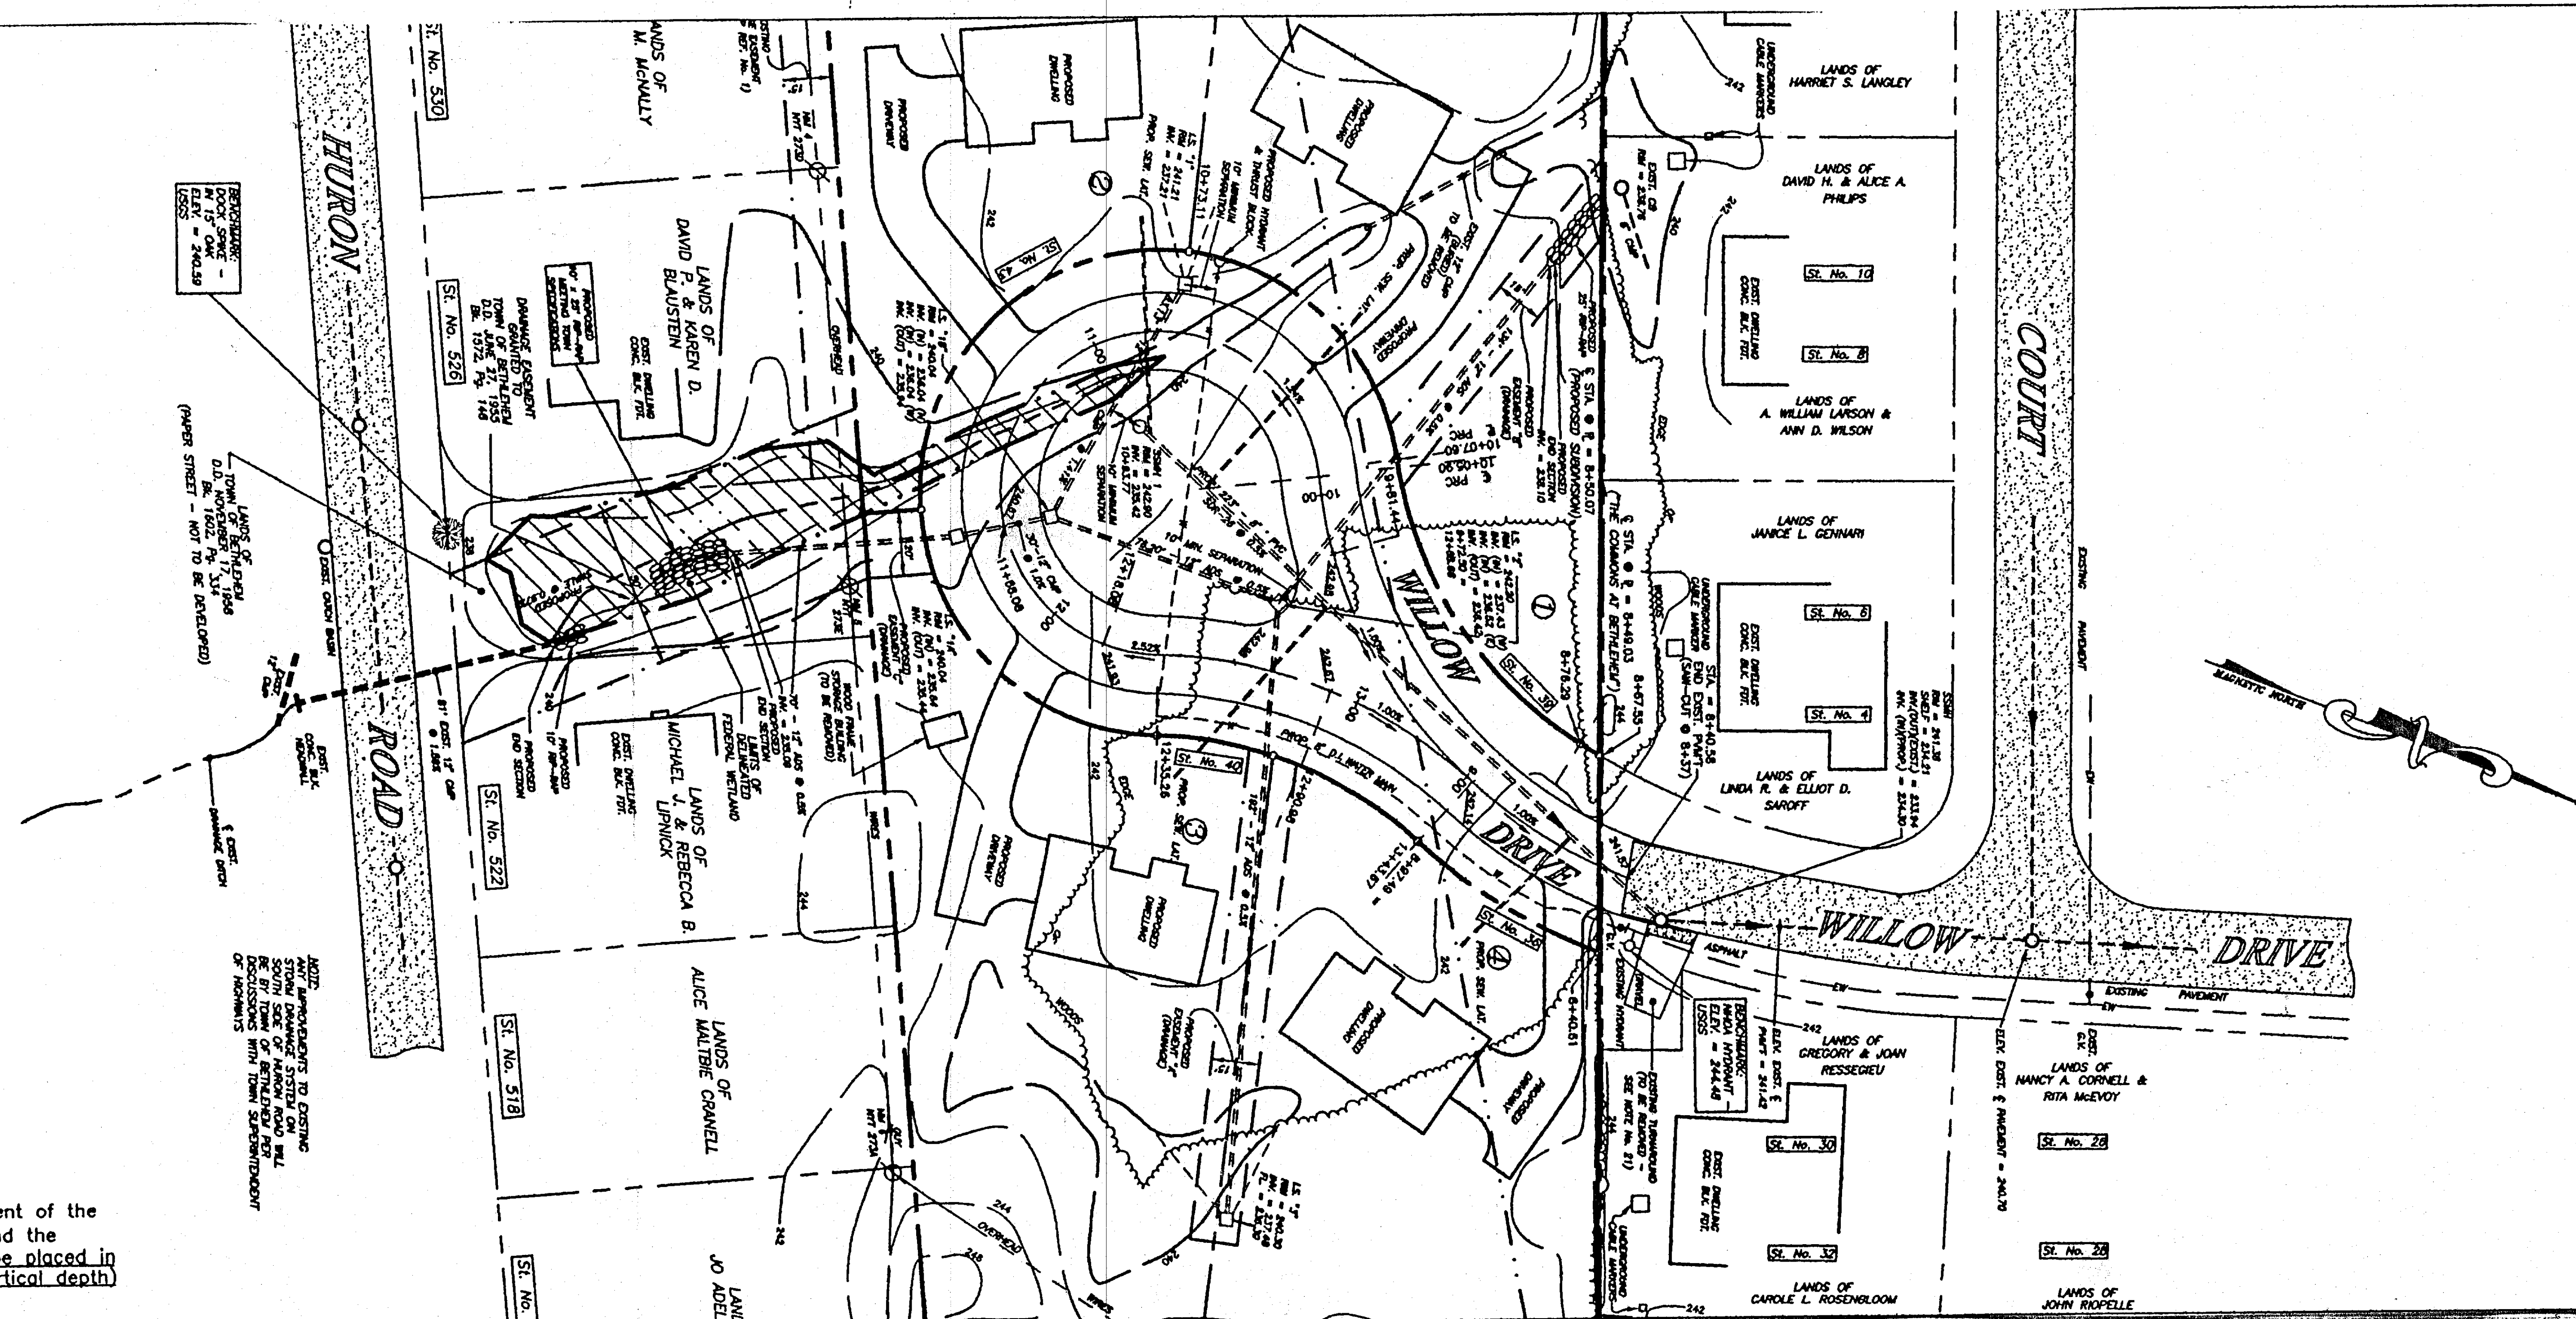

ALBANY COUNTY DEPARTMENT OF HEALTH  
DIVISION OF ENVIRONMENTAL HEALTH SERVICES

By direction of the Commissioner of Health, these plans are hereby approved. See first sheet for date and signature.

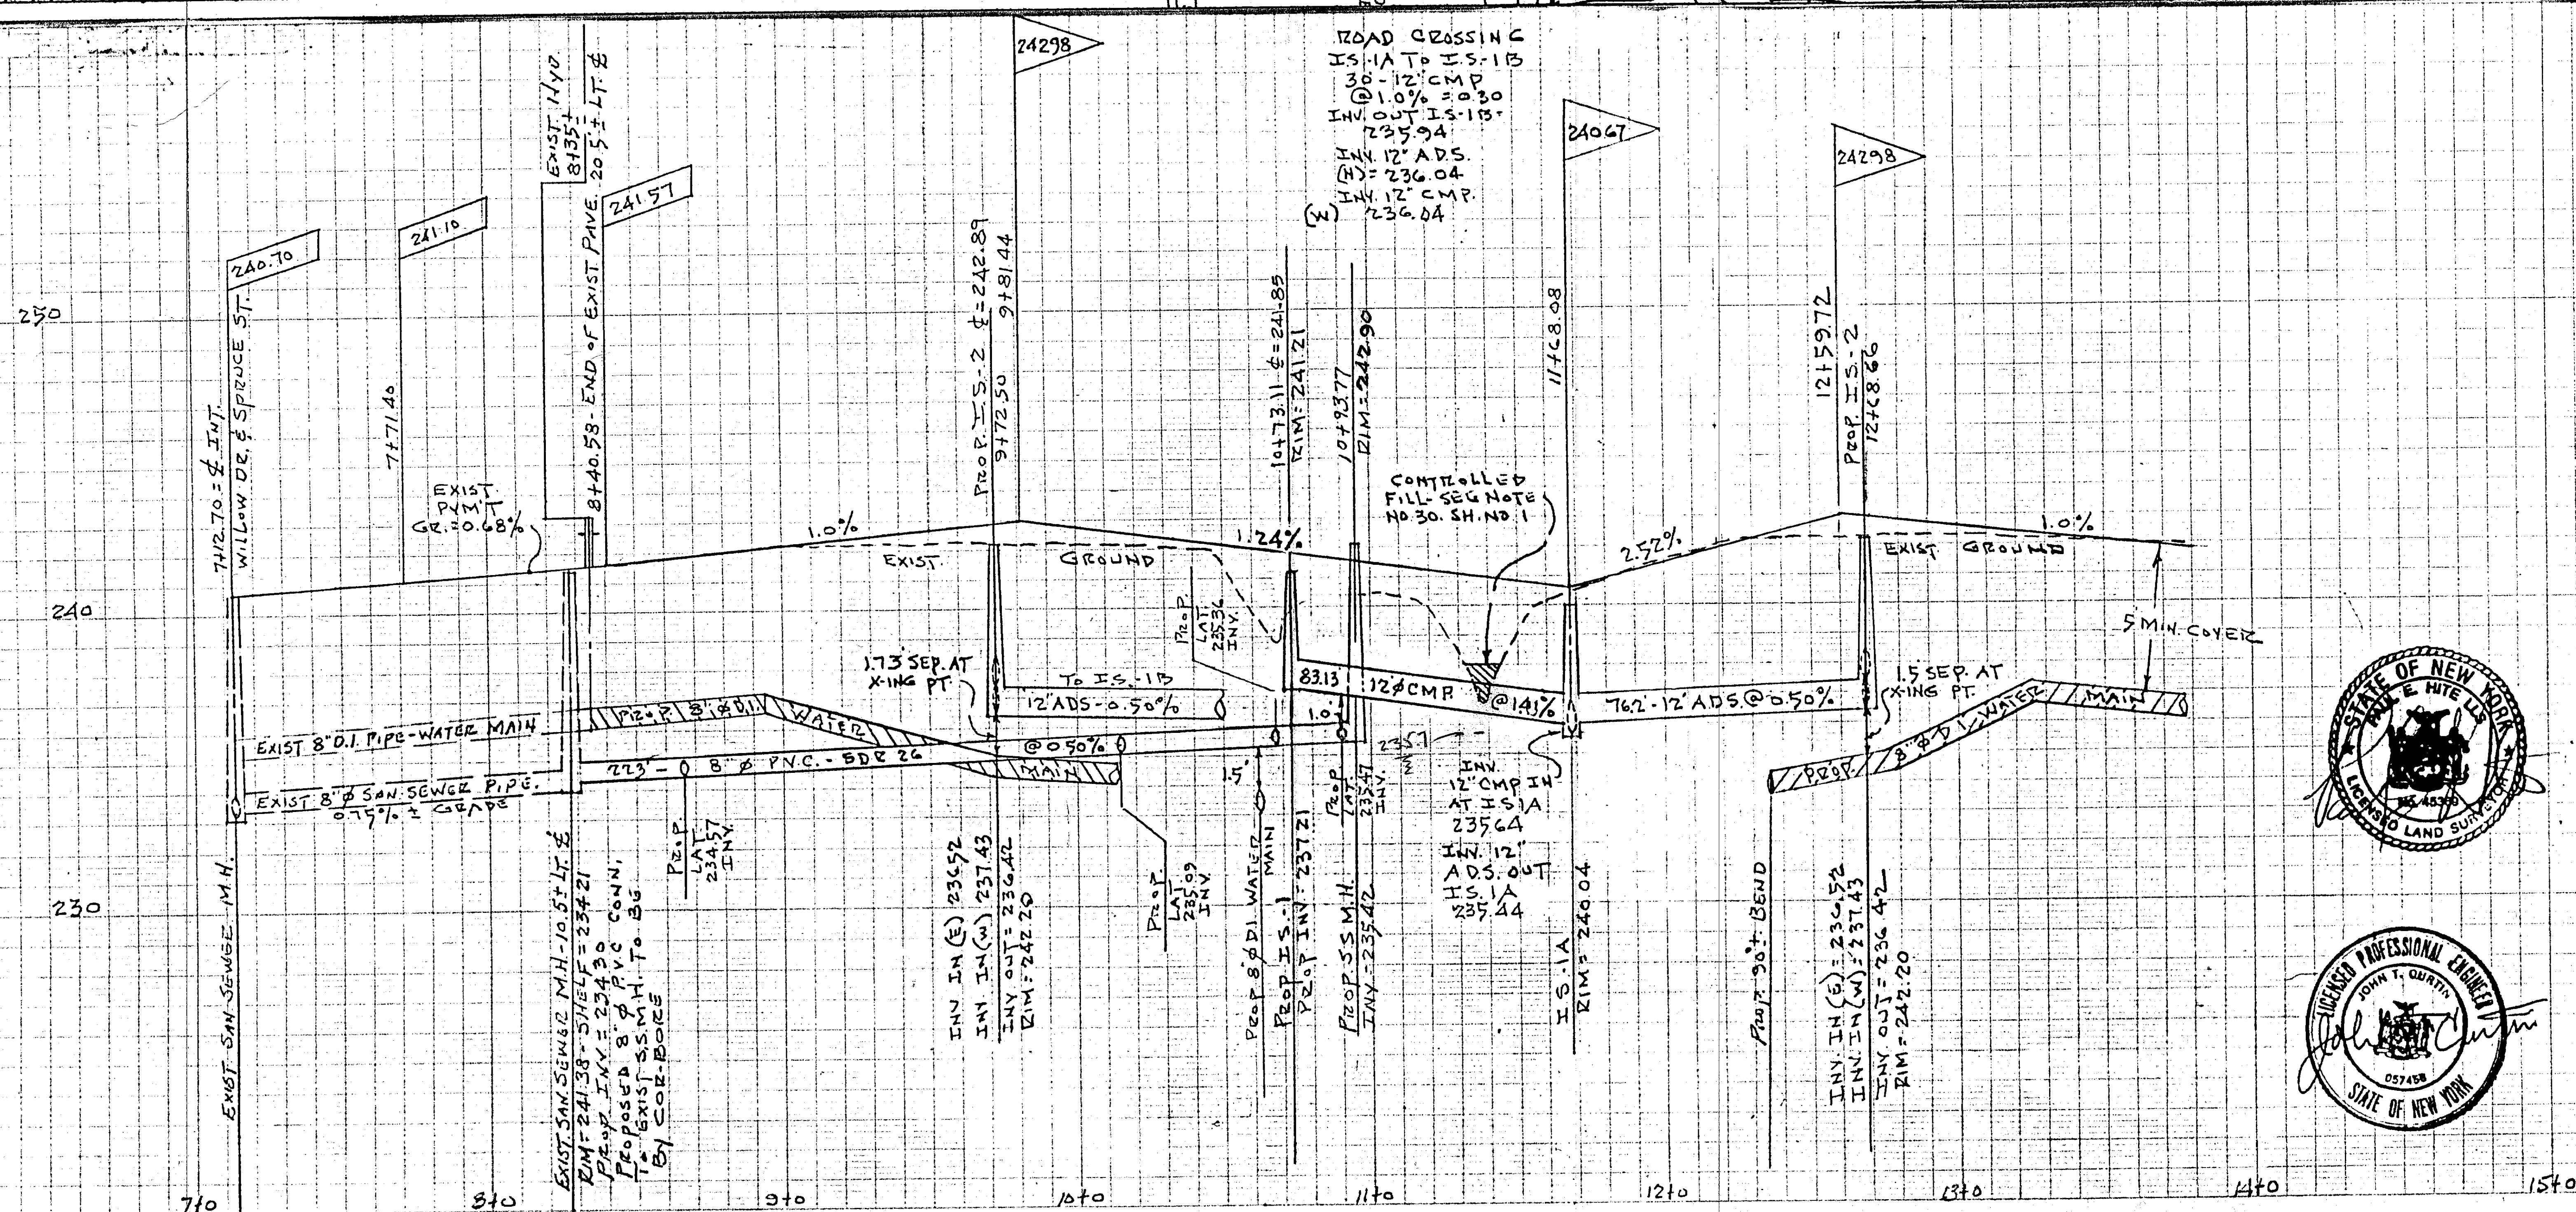

# "WILLOW ESTATES" PROPOSED SUBDIVISION PLAN AND PROFILE "WILLOW DRIVE"

REV. AUG. 05, 2003  
REVISIONS PER TOWN ENGINEERING  
DEPT. REVIEW COMMENTS DATED  
JULY 28, 2003 & ALBANY COUNTY  
HEALTH DEPARTMENT REVIEW  
COMMENTS.

REV. JUNE 16, 2003  
REVISIONS PER TOWN ENGINEERING  
DEPT. REVIEW COMMENTS DATED  
APRIL 03, 2003 &  
CONDITIONAL FINAL PLAT APPROVAL  
No. 220-CF DATED MAY 06, 2003.

MAR. 1, 2003  
REVISIONS PER TOWN ENGINEERING  
AND PLANNING DEPT. REVIEW  
COMMENTS DATED FEB. 12, 2003

