
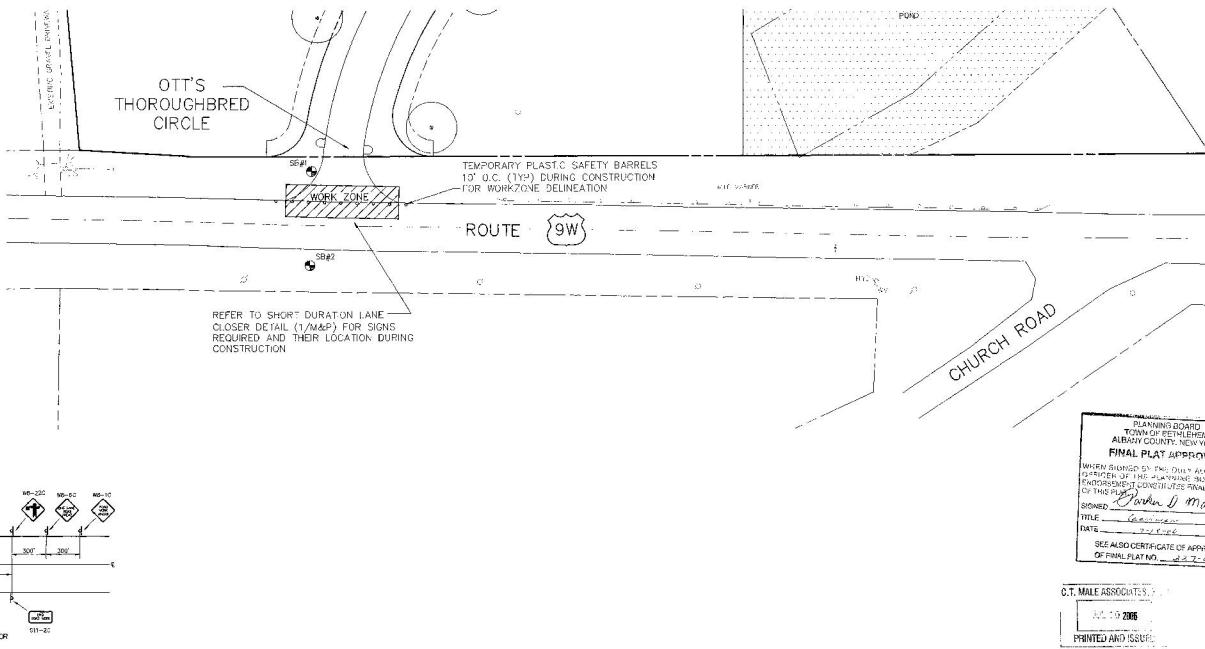


#### NOTES.

- 1) CONTRACTOR MUST MAINTAIN THOROUGH CONSTRUCTION ON ROUTE 9W AT ALL TIMES DURING CONSTRUCTION. OTHER CONSTRUCTION ACTIVITIES SHALL NOT DEMONSTRATE CONSTRUCTION ACTIVITIES SHALL TAKE PLACE FROM ROUTE 9W SIDE OF NEW CURB.
- 2) ALL ASPHALT AND SOIL TO BE REMOVED AND PROPERLY DISPOSED OF.
- 3) CONTRACTOR TO OBTAIN ANY NECESSARY PERMITS PRIOR TO CONSTRUCTION.
- 4) STRIPPING WITHIN NYCS ROW TO BE IN STAMMERS' WET SYSTEM. REFER TO NYCS SECTION 860. FOLLOW MANUFACTURER'S SPECIFICATIONS FOR APPLICATION TO EXISTING PAVEMENT.
- 7) THE CONTRACTOR SHALL KEEP SIGNS CLEAR AND APPROPRIATE FOR ALL CONDITIONS. THE PROPERTY OF THE CONTRACTOR AND SHALL BE MAINTAINED IN GOOD CONDITION FOR THE DURATION OF THE CONTRACT. THE SIGNAGE SHALL BE REMOVED FROM THE WORK SITE WHEN THE CONTRACT WORK IS COMPLETED.
- 8) PRIOR TO LEAVING THE WORK SITE EACH DAY, THE CONTRACTOR SHALL REMOVE OR PROTECT ANY PART OF THE WORK SITE THAT MAY BE CONSIDERED HAZARDOUS OR A THREATENING PLANT.
- 9) IN ADDITION TO THE ABOVE ITEMS, THE CONTRACTOR SHALL FOLLOW ALL NOTES ATTACHED TO THE NYCSOT WORK PERMITS.
- 10) TRAFFIC SHALL BE MAINTAINED IN ACCORDANCE WITH THE REQUIREMENTS OF NY 619.01.

- 11) SIGNS SHALL MEET THE REQUIREMENTS OF ITEM 619.02.  
— CONSTRUCTION SIGNS.
- 12) THE CONTRACTOR SHALL NOTIFY THE ALBANY COUNTY NYSDOT RESIDENT ENGINEER IN WRITING WHEN CONSTRUCTION WILL BEGIN, AT LEAST TWO (2) WEEKS PRIOR TO THE START OF WORK.

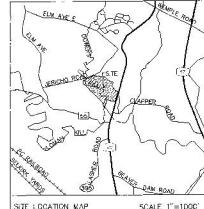

## **1 SHORT DURATION LANE CLOSURE**

1&P SCALE: NONE  
CROSS REFERENCE:

**TRAFFIC MAINTENANCE NOTES:**

- A. IF THE WORK AREA IS TO BE LEFT OVER THE WEEKEND OR A HOLIDAY, THE AREA WILL BE PAVED TEMPORARILY WITH ASPHALT TO THE DEPTH OF THE EXISTING PAVEMENT.
- B. ALL LANE SHIFT TAPERS SHOWN ARE APPROX. ACTUAL TAPERS (IN FEET) USED SHALL EQUAL THE LATERAL SHIFT (IN FEET) OF TRAFFIC TIMES THE TRAFFIC SPEED (45 MPH).




**MAINTENANCE & PROTECTION OF TRAFFIC  
ROUTE 9W**

**TROUBADOR ESTATES SUBDIVISION**

— 1 —


TOWN OF BETHLEHEM

ALBANY COUNTY, NE