
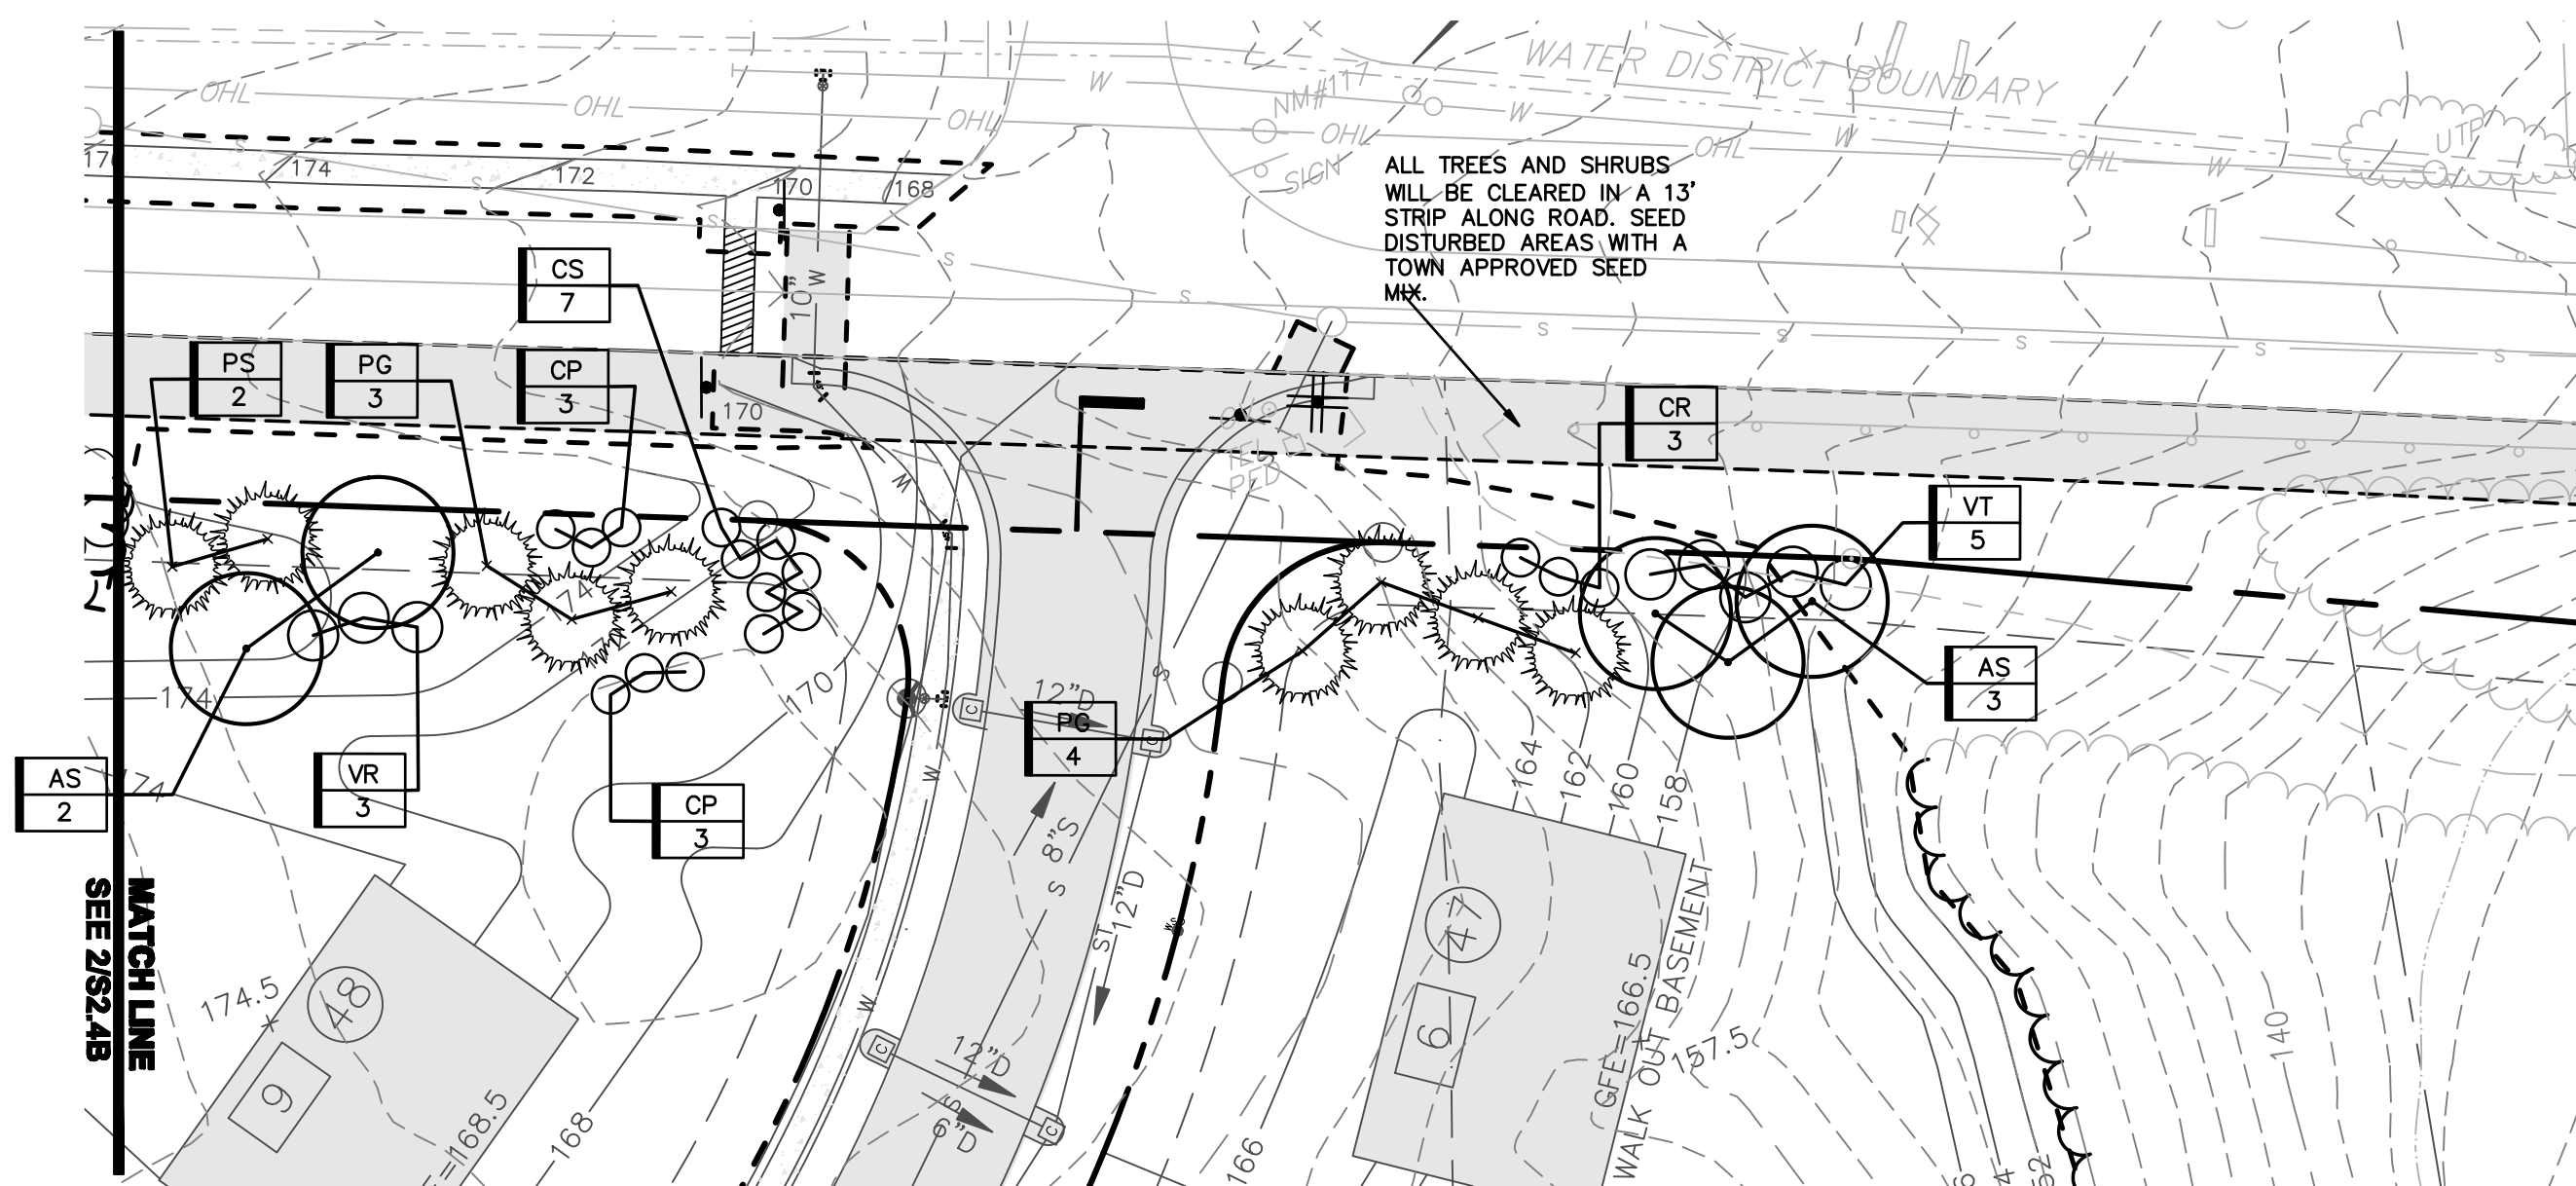
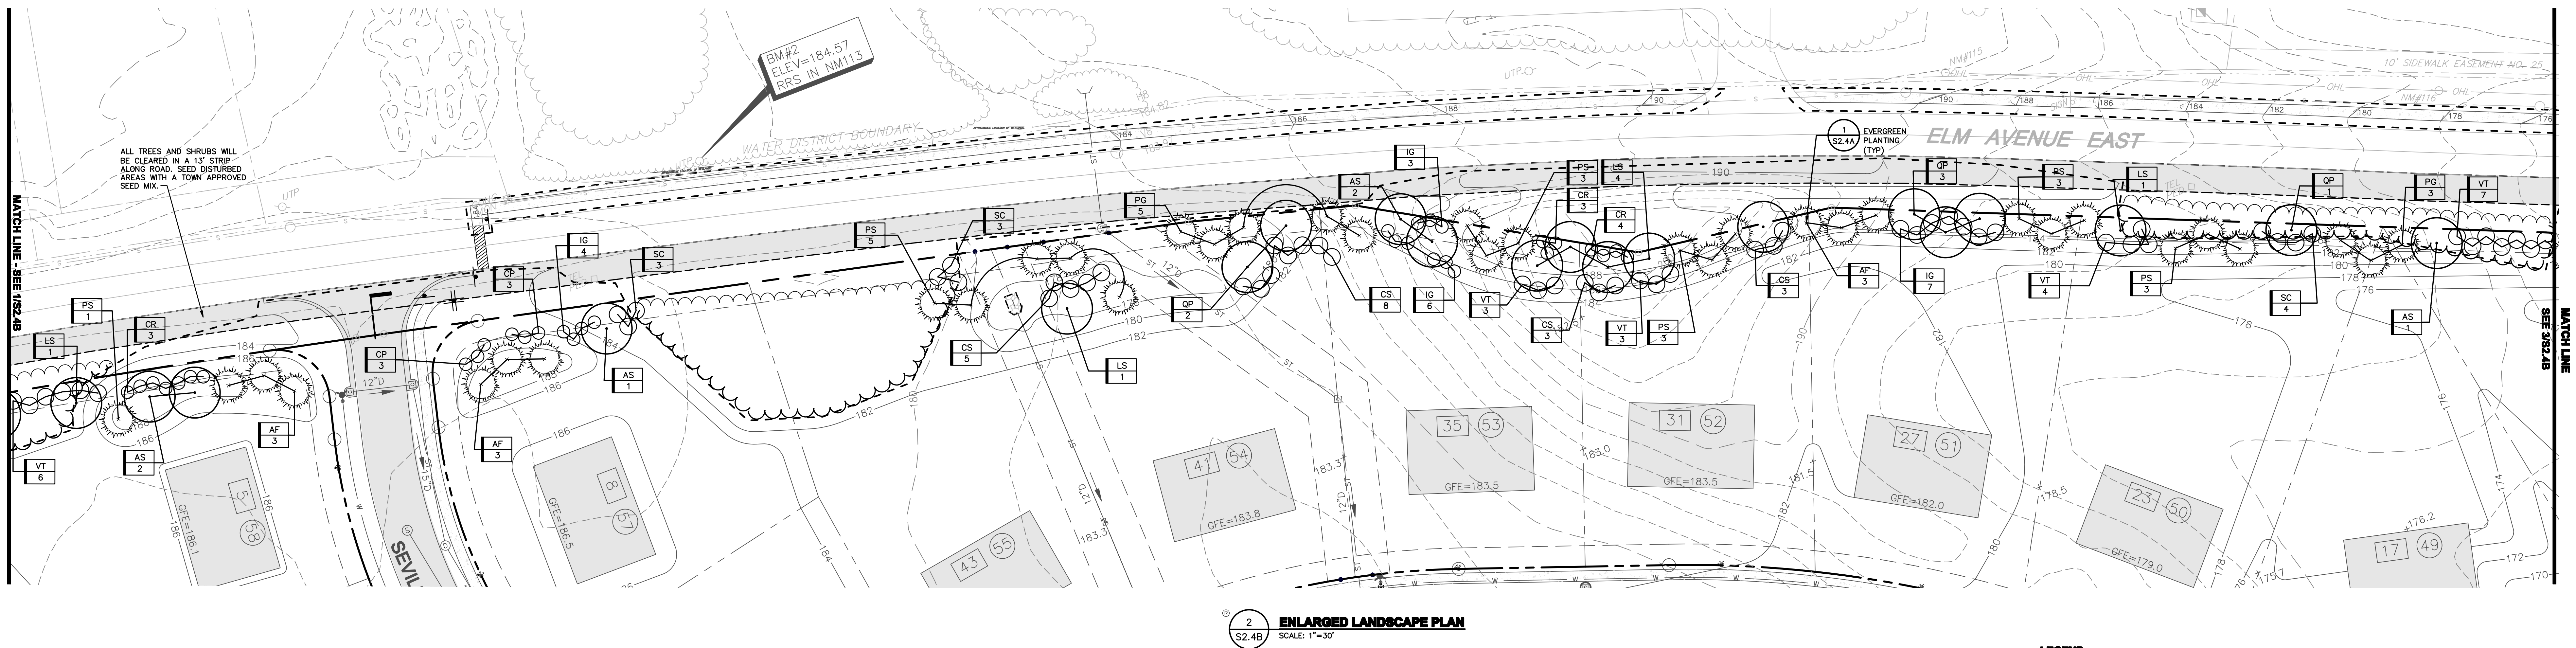


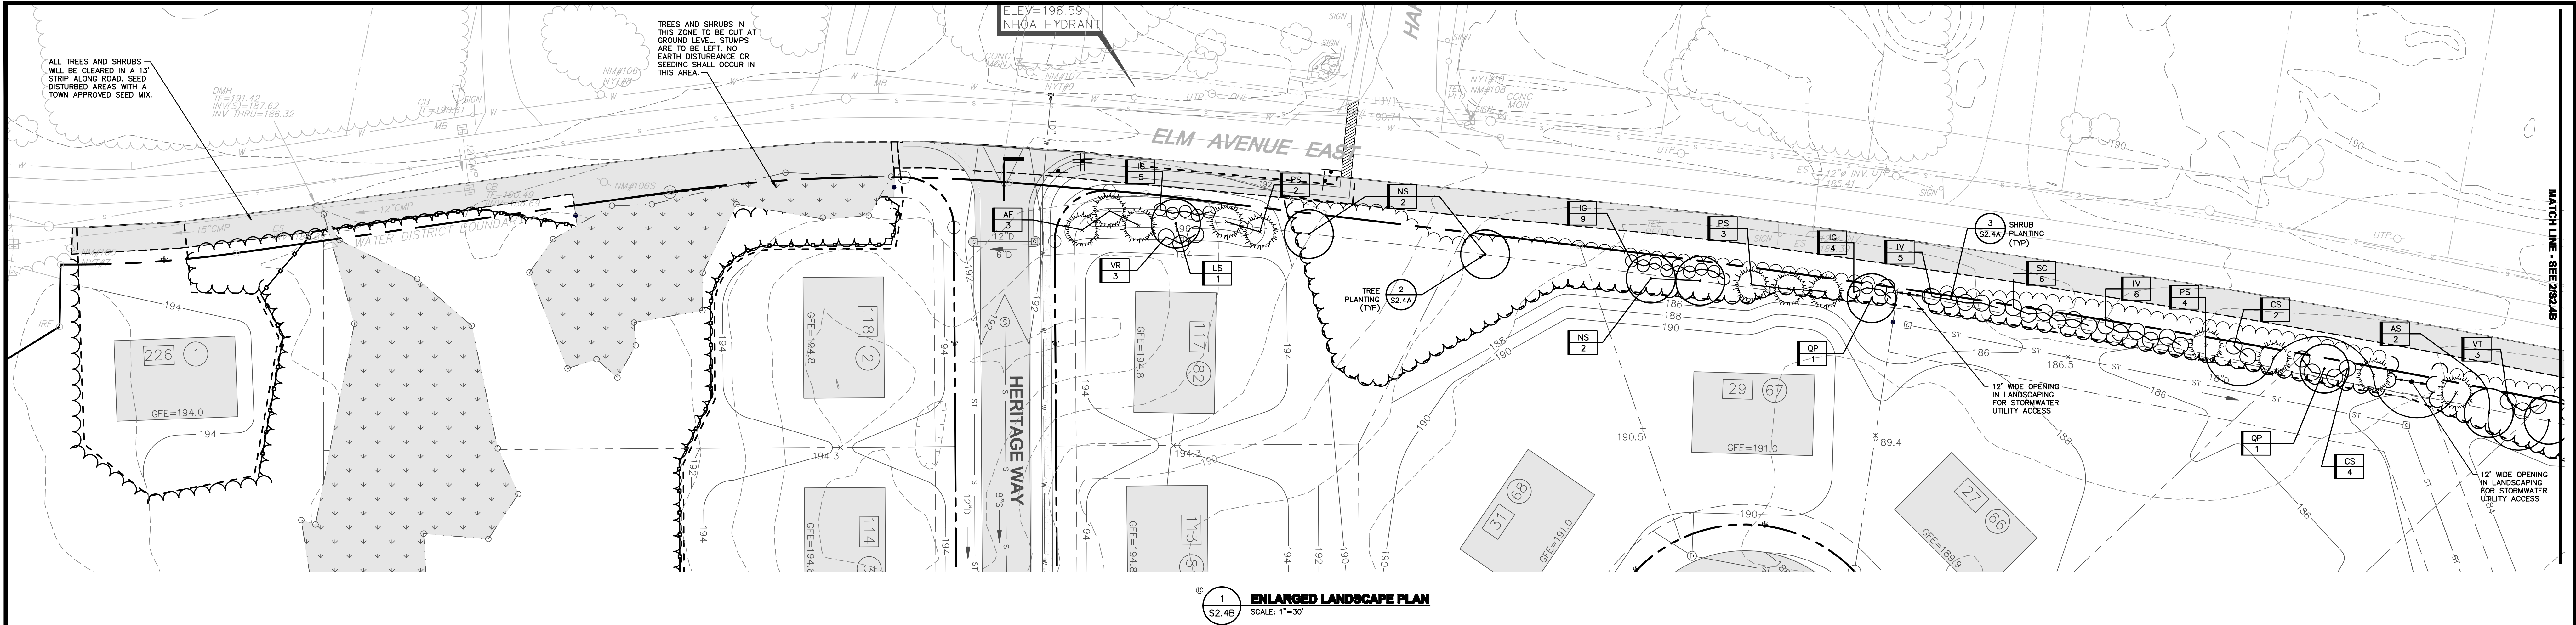

PLANT LIST

ABRV	BOTANICAL NAME	COMMON NAME	QTY	SIZE	COND	SPACING
AF	ABIES FRASERI	FRASER FIR	12	8" HGT.	B&B	AS SHOWN
AS	ACER SACCHARUM 'BONFIRE'	BONFIRE SUGAR MAPLE	13	3" CAL.	B&B	AS SHOWN
LS	LIQUIDAMBAR STRYQUILLA	SWEETGUM	8	3" CAL.	B&B	AS SHOWN
NS	NYSSA SYLVATICA	BLACK GUM	4	3" CAL.	B&B	AS SHOWN
PG	PICEA GLAUCA	WHITE SPRUCE	15	8" HGT.	B&B	AS SHOWN
PS	PINUS STROBUS	WHITE PINE	29	8" HGT.	B&B	AS SHOWN
OP	QUERCUS PALUSTRIS	PIN OAK	8	3" CAL.	B&B	AS SHOWN
CP	COMPTONIA PERGOLINA	SWEETERN	12	#2 CONT.	AS SHOWN	AS SHOWN
CR	CORNUS ALBA SIBERICA	RED TWIG DOGWOOD	32	2-3" HGT.	B&B	AS SHOWN
CR	CORNUS RACEMOSA	GREY DOGWOOD	13	2-3" HGT.	B&B	AS SHOWN
IG	ILEX GLABRA	INKBERRY	38	24" HGT.	B&B	AS SHOWN
IV	ILEX VERTICILLATA	WINTERBERRY	11	2-3" HGT.	B&B	AS SHOWN
SC	SAMBUCUS CANADENSIS	ELDERBERRY	16	2-3" HGT.	B&B	AS SHOWN
VR	VIBURNUM RHYTHIDOPHYLLOIDES	ALLEGHENY VIBURNUM	6	2-3" HGT.	B&B	AS SHOWN
VT	VIBURNUM TRILOBUM	AMERICAN CRANBERRY VIBURNUM	31	2-3" HGT.	B&B	AS SHOWN

LANDSCAPE NOTES

- FINAL PLANT SELECTION AND LOCATION TO BE COORDINATED BETWEEN THE LANDSCAPE ARCHITECT AND DESIGNATED TOWN OFFICIAL AFTER CLEARING AND GRADING OF THE SITE HAS BEEN COMPLETED.
- SEE DRAWING S2.4A FOR LOCATION AND SPECIES OF STREET TREES WITHIN THE DEVELOPMENT.
- SEE DRAWING S2.4A FOR LANDSCAPING DETAILS AND PLANTING NOTES.


LEGEND:

- FEDERAL WETLAND BOUNDARY
- EXISTING VEGETATION TO REMAIN ALONG ELM AVE EAST
- PROPOSED TREES
- PROPOSED SHRUBS

TOWN OF BETHLEHEM
PLANNING BOARD APPROVAL

ALBANY COUNTY HEALTH DEPARTMENT APPROVAL

APPLICANT:
AMICORE HOMES
1900 WESTERN AVENUE
ALBANY, NY 12203
PH: (518) 456-1010
FAX: (518) 456-1999

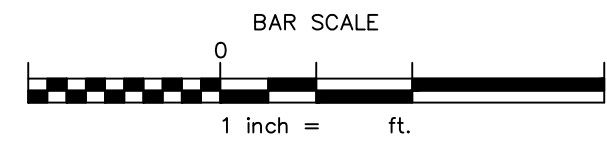

THE Chazen COMPANIES
Engineers/Surveyors
Planners
Environmental Scientists

CHAZEN ENGINEERING & LAND SURVEYING CO., P.C.

Dutchess County Office: 21 Fox Street, Poughkeepsie, New York 12601, Phone: (845) 454-3980
Capital District Office: 547 River Street, Troy, New York 12180, Phone: (518) 273-0555
Orange County Office: 356 Meadow Avenue, Newburgh, New York 12550, Phone: (845) 567-1133
North Country Office: 100 Dan Street, Glens Falls, New York 12031, Phone: (518) 812-0513

REV.	DATE	DESCRIPTION
2	02/26/08	GENERAL REVISIONS PER TOWN AND ACOE COMMENTS
1	11/5/07	REVISED PER TOWN COMMENTS 11/5/07

ELM AVENUE EAST RESIDENTIAL DEVELOPMENT

ELM AVE EAST ENLARGED LANDSCAPING PLAN

TOWN OF BETHLEHEM, ALBANY COUNTY, NEW YORK

drawn SB
checked
date 9/27/07
scale 1"=30'
project no. 30337.00
sheet 30337.00

S2.4B