


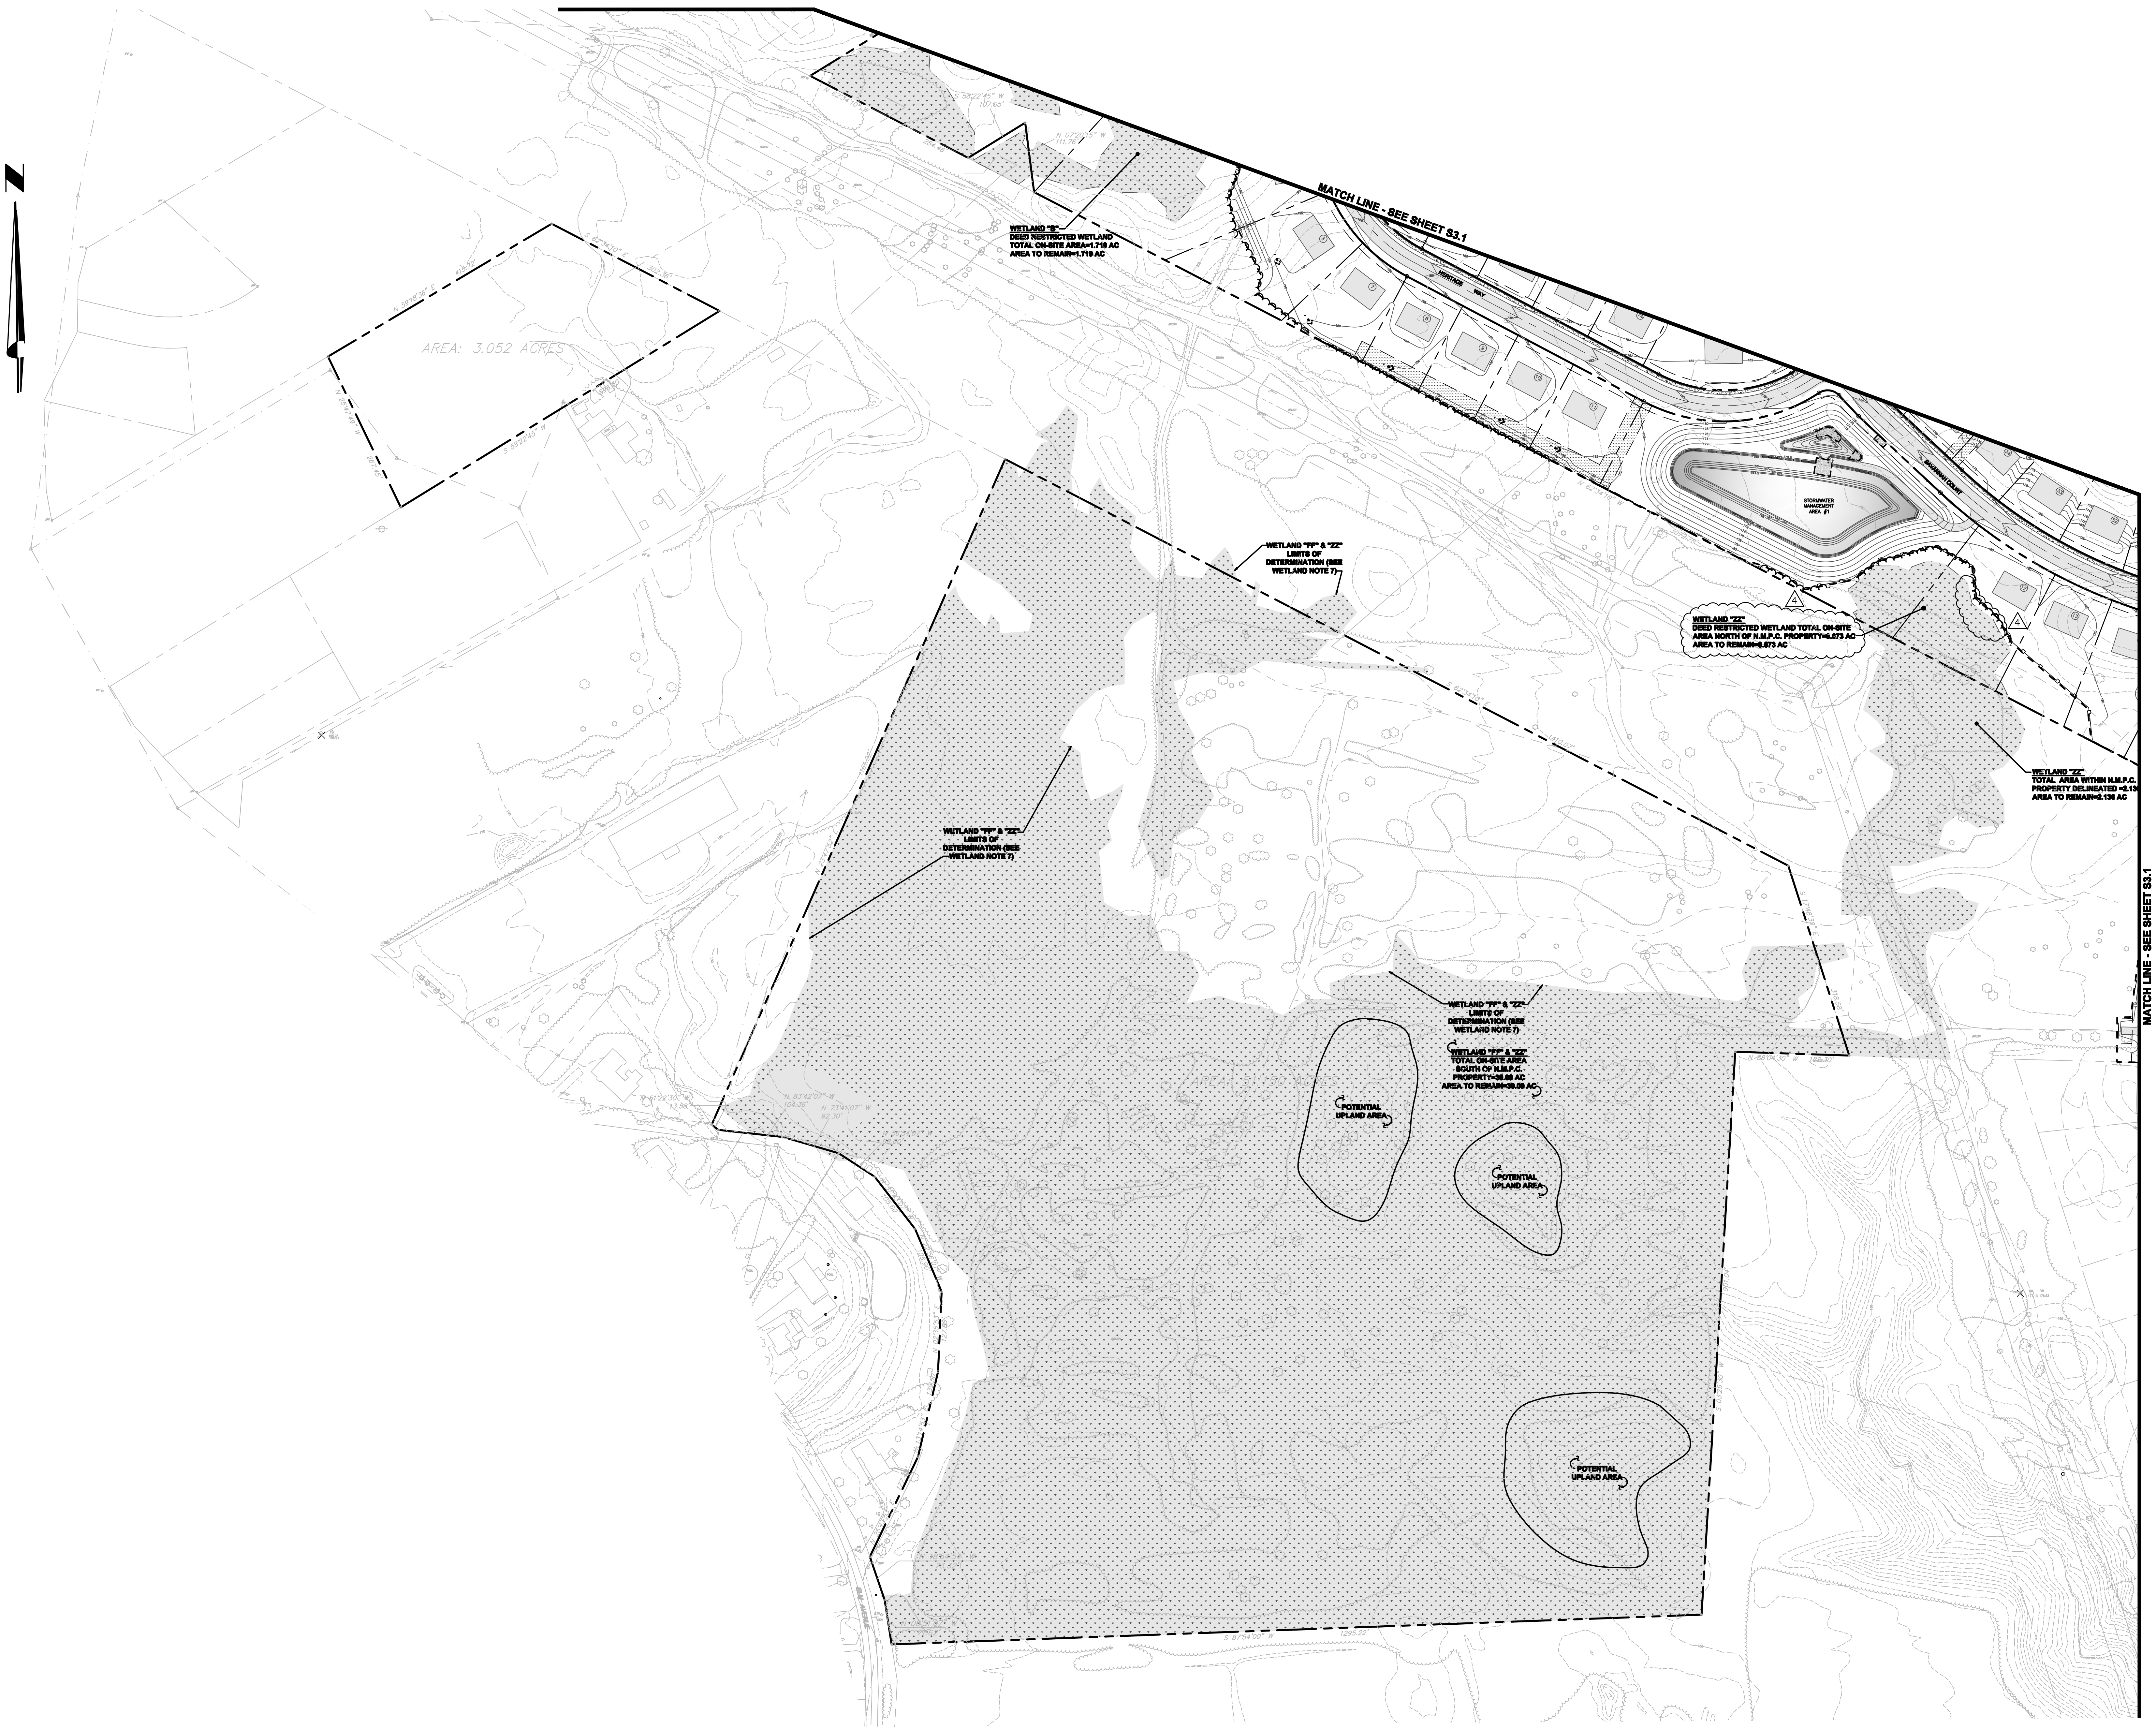

STANDARD NOTES:

1. FOR ALL LOTS THAT HAVE AREAS DESIGNATED AS FEDERALLY PROTECTED WETLANDS AS SHOWN ON THE FEDERAL WETLAND MAP, SHEET SPX, THE TOWN HAS NO CONTROL OVER AND ACCEPTS NO RESPONSIBILITY FOR FUTURE DRAINAGE PROBLEMS THAT COULD OCCUR IN THESE AREAS. THIS PERTAINS WHETHER SUCH PROBLEMS ARE A RESULT OF LEAVING THE AREAS AS THEY PRESENTLY EXIST, OR A RESULT OF FUTURE LOT OWNERS FILLING IN AND AROUND THE AREAS WITHOUT REGARD FOR LOCAL DRAINAGE PATTERNS.
2. FOR ALL LOTS HAVING FEDERALLY REGULATED WETLANDS, SUCH WETLANDS WILL BE SHOWN ON THE PLOT PLANS SUBMITTED TO THE TOWN BUILDING DEPARTMENT FOR A BUILDING PERMIT. THIS WETLAND INFORMATION CAN BE TAKEN DIRECTLY FROM THE WETLAND MAPS, SHEETS S3.3 AND S3.2. SAID PLOT PLANS SHALL NOTE THAT FILLING OF WETLANDS MAY REQUIRE AUTHORIZATION FROM THE FEDERAL REGULATORY AUTHORITIES.
3. FOR ALL LOTS CONTAINING FEDERALLY REGULATED WETLANDS, DEED RESTRICTIONS WILL BE REQUIRED IN ORDER TO PREVENT INDIVIDUAL OWNERS FROM IMPACTING WETLANDS.


WETLAND NOTES:

1. APPLICANT/OWNER: MR. GEORGE AMEDORE
AMEDORE HOMES
1900 WESTERN AVENUE
ALBANY, N.Y. 12203
2. ADDRESS: ELM AVENUE EAST
3. LATITUDE: 042°-34'-38" N
LONGITUDE: 073°-49'-04" W
4. WETLANDS SHOWN HEREON WERE FLAGGED BY WILLIAM MULLIN OF THE CHAZEN COMPANIES IN JUNE, 2003. WETLANDS FLAGS WERE ALSO SURVEYED BY THE CHAZEN COMPANIES IN JULY 2003.
5. TOTAL SITE AREA = 128.598 ACRES
6. WETLANDS ON SITE DRAIN TO THE DOWERS KILL
7. LIMITS OF FLAGGED WETLANDS AS SHOWN REPRESENT THE LIMITS OF AREA TO BE DEVELOPED. UPLAND AREAS EXIST SOUTHERLY BUT WERE NOT FLAGGED.

LEGEND:

- EXISTING IRON ROD FOUND
- EXISTING IRON PIPE FOUND
- EXISTING CONCRETE MONUMENT FOUND
- EXISTING WATER COURSE OR SURFACE WATER BOUNDARY
- FEDERAL WETLAND AREAS TO REMAIN
- EXISTING ELEVATION CONTOUR LINE
- EXISTING DEPRESSION CONTOUR LINE
- EXISTING TREE LINE
- EXISTING TREE TYPE
- ZONING DISTRICT LINE
- PROPOSED LOT STREET NUMBER
- PROPOSED ELEVATION CONTOUR LINE
- PROPOSED TREE LINE

APPLICANT:
AMEDORE HOMES
1900 WESTERN AVENUE
ALBANY, NY 12203
PH: (518) 456-1010
FAX: (518) 456-1999

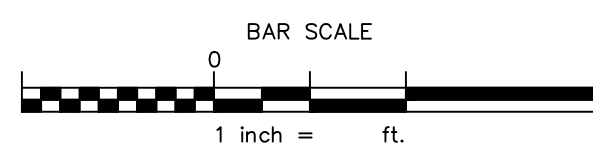

ALL RIGHTS RESERVED. COPY OR REPRODUCTION OF THIS PLAN OR ANY PORTION THEREOF IS PROHIBITED WITHOUT THE WRITTEN PERMISSION OF THE DESIGN ENGINEER, SURVEYOR, OR ARCHITECT. ALTERATION OF THIS DRAWING, EXCEPT BY A LICENSED P.E. IS ILLEGAL. ANY ALTERATION BY A P.E. MUST BE INDICATED AND BEAR HIS SEAL, SIGNATURE, AND DATE OF ALTERATION.

THE Chazen COMPANIES
Engineers/Surveyors
Planners
Environmental Scientists

CHAZEN ENGINEERING & LAND SURVEYING CO., P.C.

Dutchess County Office: 21 Fox Street, Poughkeepsie, New York 12601 Phone: (845) 454-3980
Capital District Office: 543 River Street, Troy, New York 12180 Phone: (518) 273-0555
Orange County Office: 356 Meadow Avenue, Newburgh, New York 12550 Phone: (845) 567-1133
North Country Office: 100 Dan Street, Oneida, New York 13620 Phone: (315) 812-0513

REV.	DATE	DESCRIPTION
4	6/19/09	REMOVED ALL WETLAND IMPACTS
3	02/26/08	GENERAL REVISIONS PER TOWN AND ACCE COMMENTS
2	9/15/06	REVISED PER TOWN 07/12/06 COMMENTS
1	3/4/05	REVISED PER TOWN COMMENTS

ELM AVENUE EAST RESIDENTIAL DEVELOPMENT

WETLAND MAP

TOWN OF BETHLEHEM, ALBANY COUNTY, NEW YORK

drawn CJB checked JML
date 12/19/03 scale 1"=100'
project no. 30337.00
sheet no. **S3.2**