



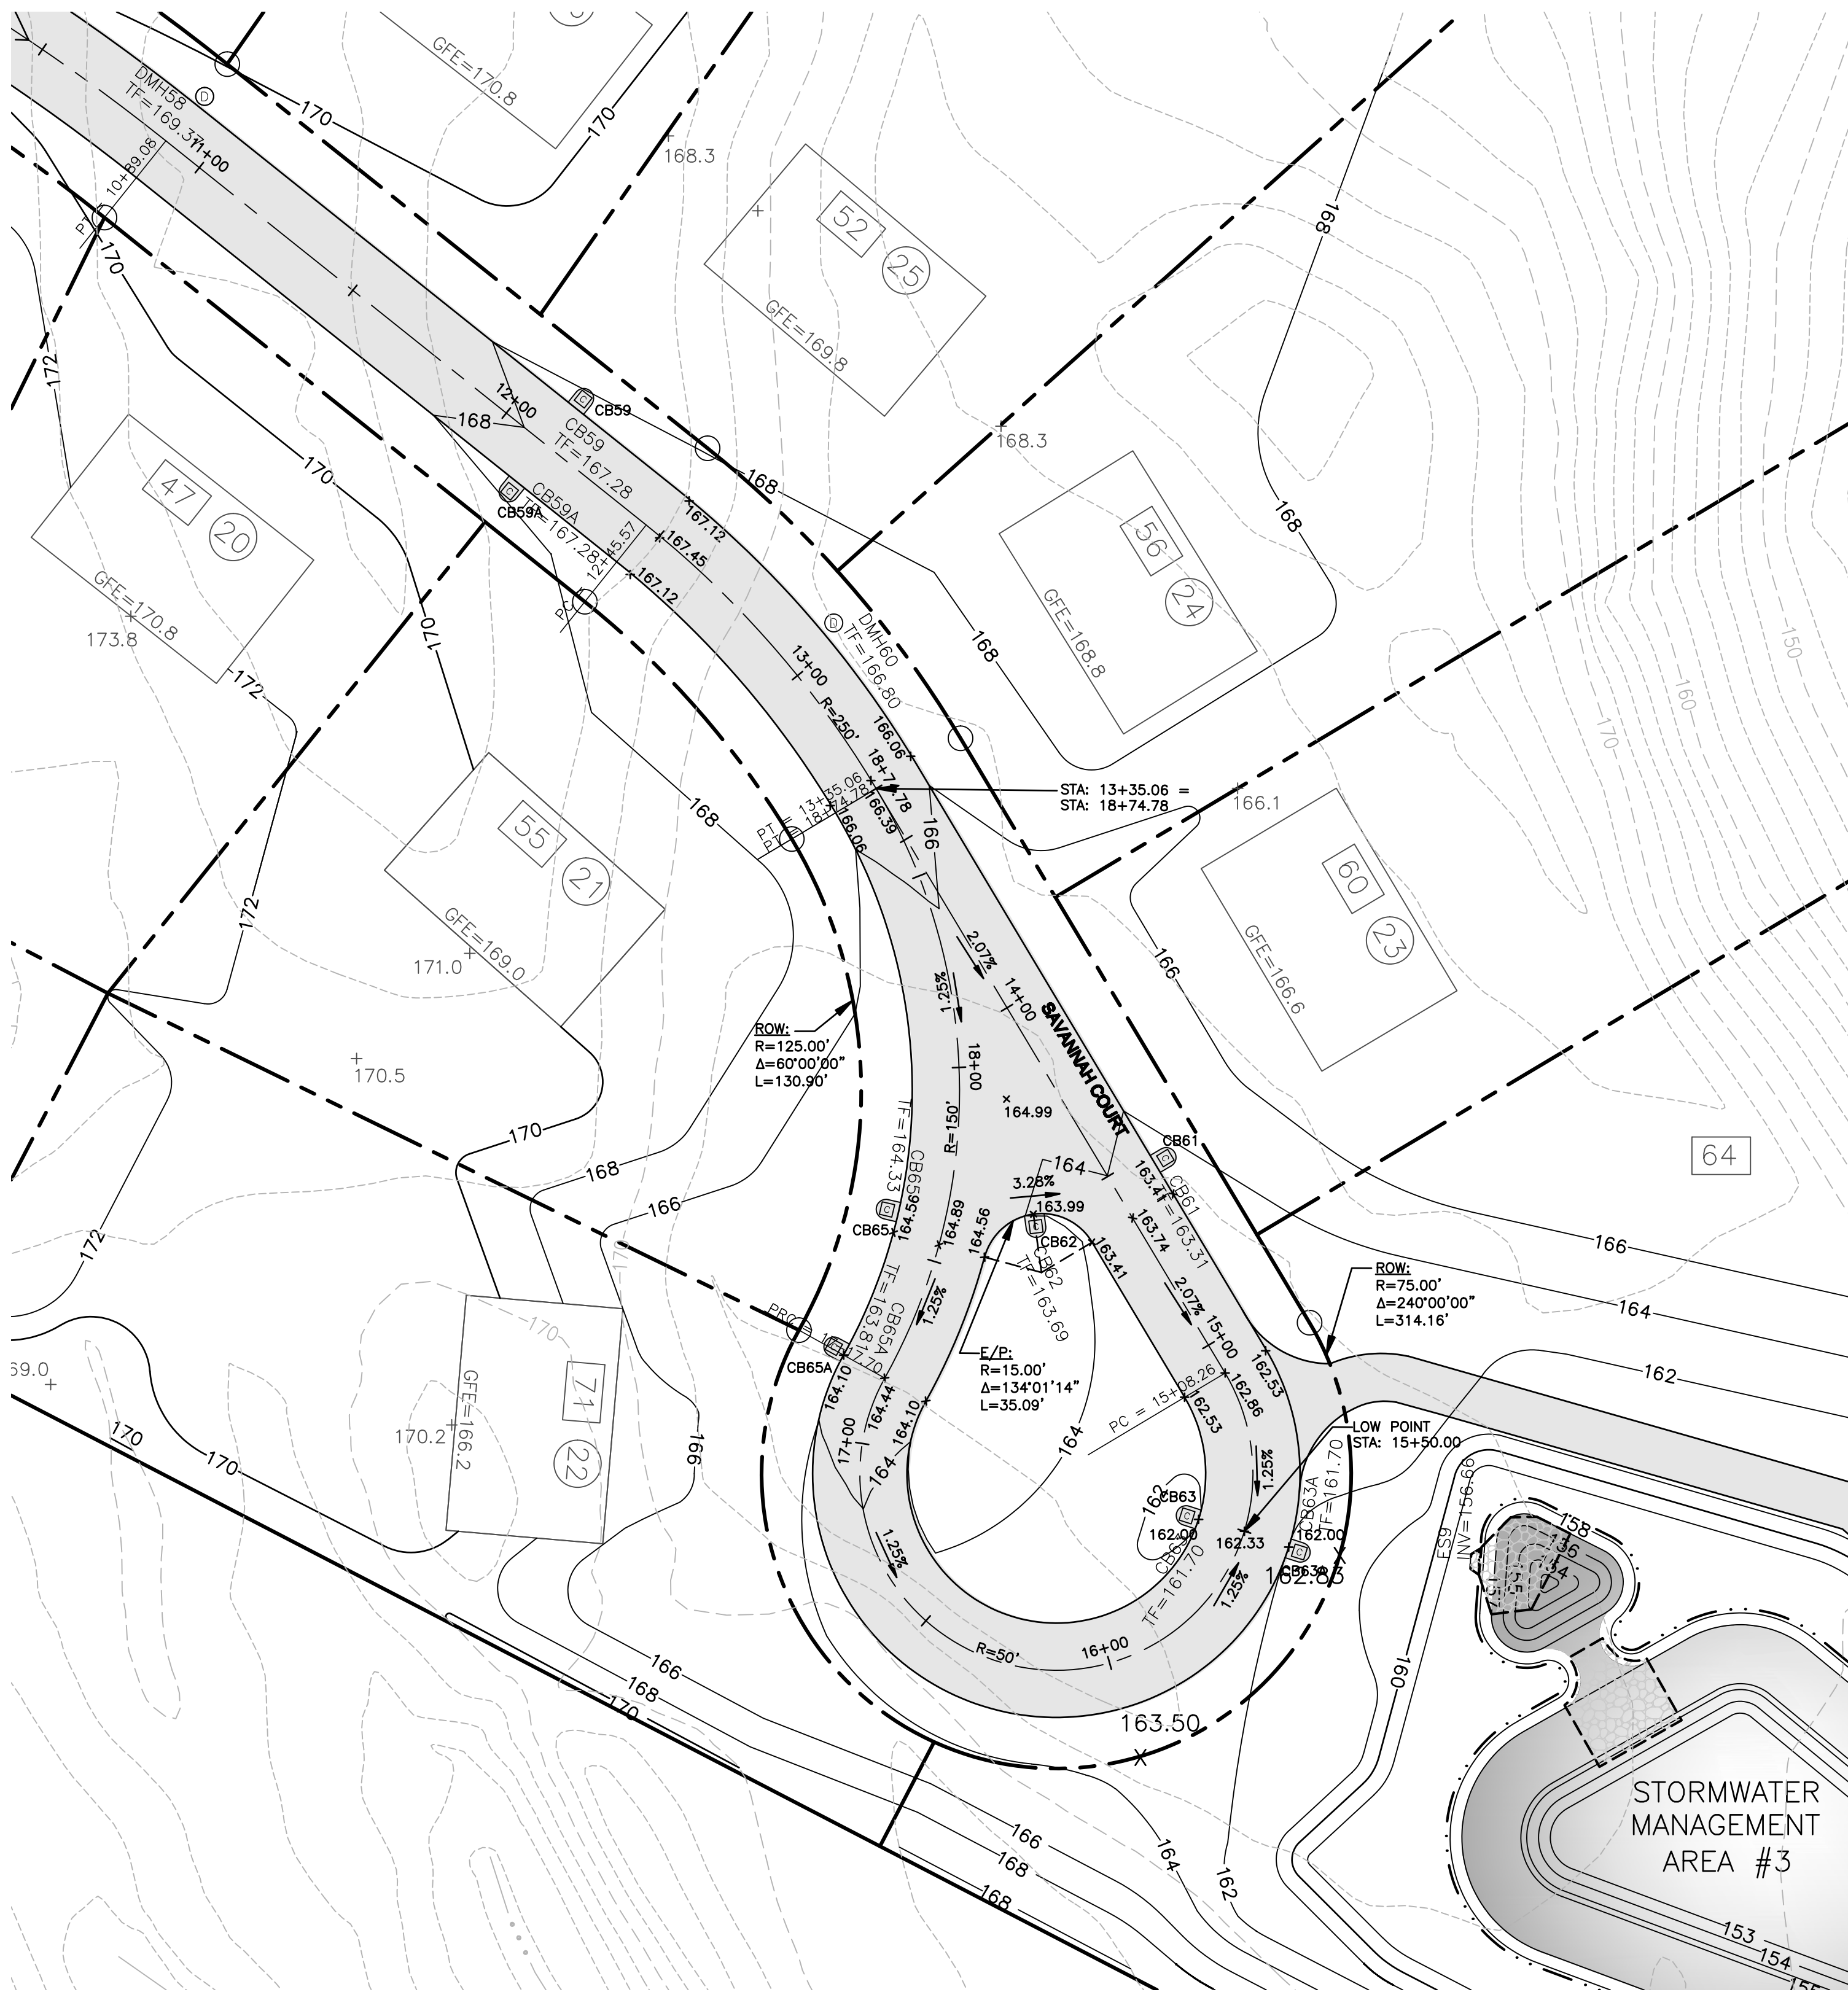

**CUL-DE-SAC DETAIL
SAVANNAH COURT**
SCALE: 1"=30'

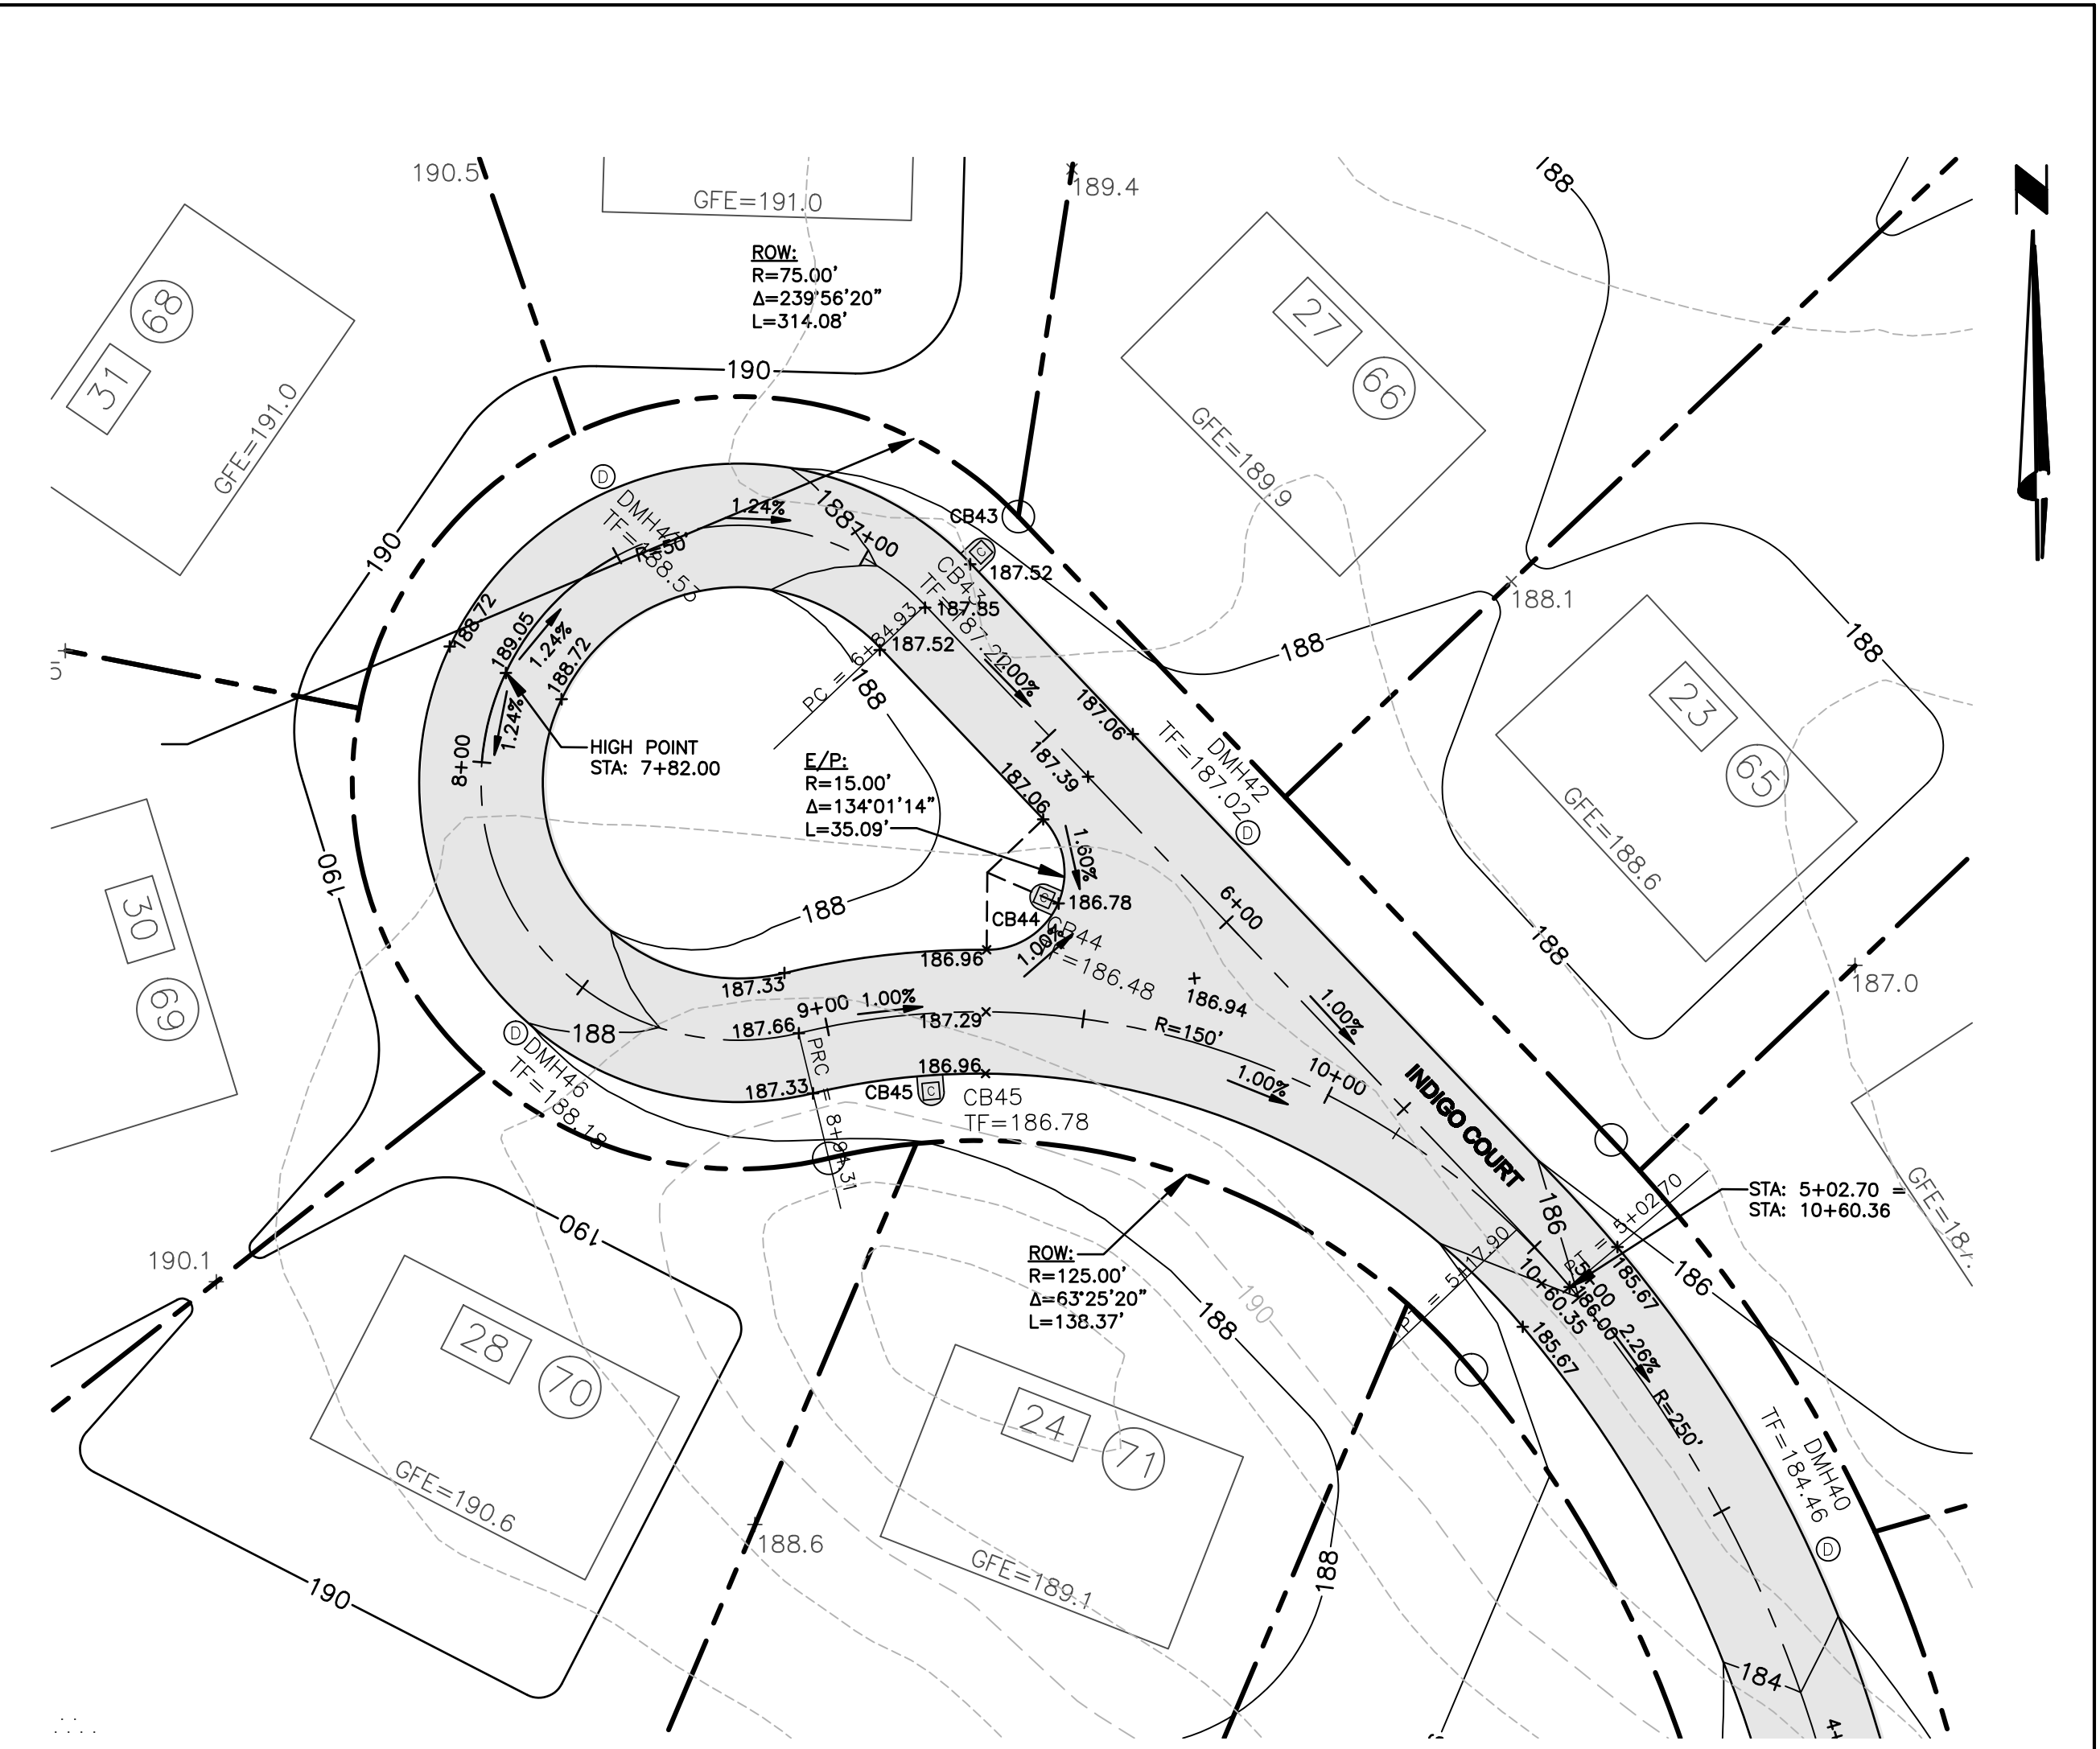

**CUL-DE-SAC DETAIL
INDIGO COURT**
SCALE: 1"=30'

APPLICANT:
AMELORIE HOMES
1900 WESTERN AVENUE
ALBANY, NY 12203
PH: (518) 456-1010
FAX: (518) 456-1999

ALL RIGHTS RESERVED. COPY OR REPRODUCTION OF THIS PLAN OR ANY PORTION THEREOF BY ANY MEANS OR BY ANY METHOD WITHOUT THE WRITTEN PERMISSION OF THE DESIGN ENGINEER, SURVEYOR, OR ARCHITECT.
ALTERATION OF THIS DRAWING, EXCEPT BY A LICENSED P.E. IS ILLEGAL. ANY ALTERATION BY A P.E. MUST BE INDICATED AND BEAR HIS SEAL, SIGNATURE AND DATE OF ALTERATION.

**THE
Chazen
COMPANIES**
Engineers/Surveyors
Planners
Environmental Scientists

CHAZEN ENGINEERING & LAND SURVEYING CO., P.C.

Dutchess County Office: 21 Fox Street, Poughkeepsie, New York 12601, Phone: (845) 454-3980
Capital District Office: 543 River Street, Troy, New York 12180, Phone: (518) 273-0555
Orange County Office: 356 Westview Avenue, Newburgh, New York 12550, Phone: (845) 567-1133
North Country Office: 100 Dan Street, Oneida, New York 13621, Phone: (315) 812-0513

REV.	DATE	DESCRIPTION
7	8/7/08	REVISED PER TOWN DIVISION OF ENGINEERING COMMENTS
6	6/13/08	REVISED PER TOWN 5/13/08 COMMENTS
5	02/26/08	GENERAL REVISIONS PER TOWN AND ACOE COMMENTS
4	9/27/07	REVISED PER TOWN 5/23/07 COMMENTS
3	2/20/07	REVISED SAVANNAH CT. CUL-DE-SAC
2	9/15/06	REVISED PER TOWN 07/12/06 COMMENTS
1	3/4/05	REVISED PER TOWN COMMENTS

ELM AVENUE EAST RESIDENTIAL DEVELOPMENT

CUL-DE-SAC DETAILS

TOWN OF BETHLEHEM, ALBANY COUNTY, NEW YORK

drawn: CJB checked: JML
date: 12/19/03 scale: AS NOTED
project no.: 30337.00
sheet no.: **S7**